


33	DETAIL DRAWING OF TEACHERS CHAIR	A-33
----	----------------------------------	------

PLAIN AREA

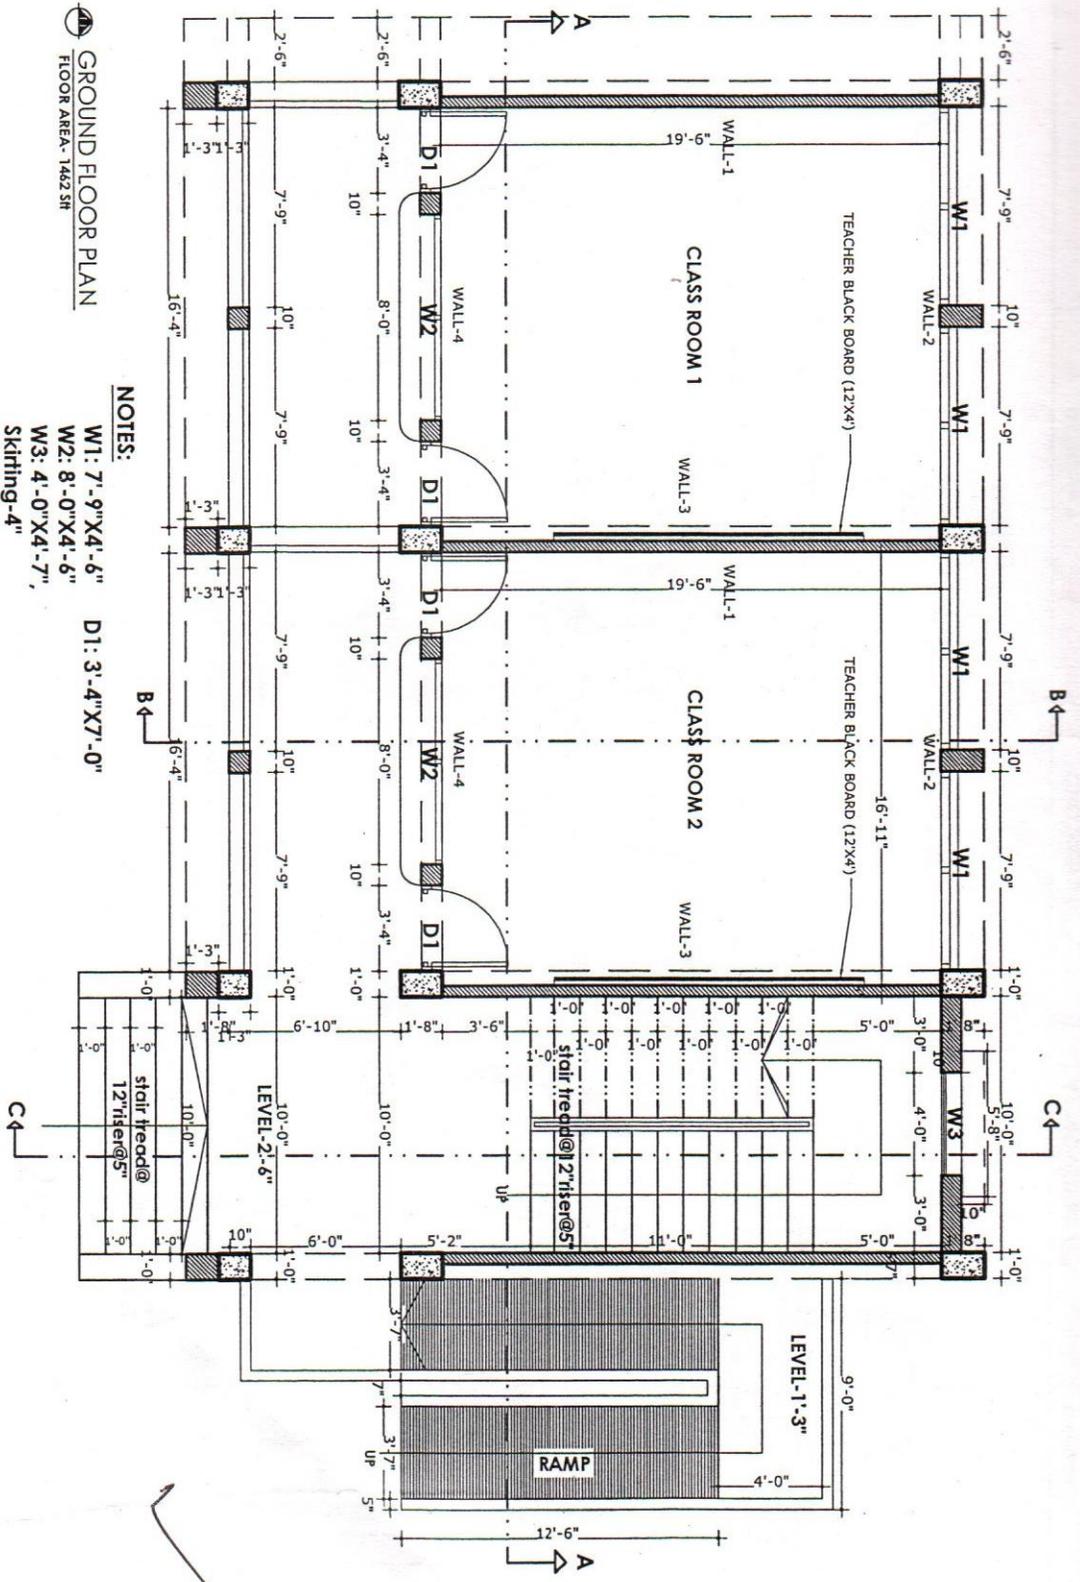

GROUND FLOOR PLAN
FLOOR AREA - 1462 SQ FT

- NOTES:
- W1: 7'-9" X 4'-6"
 - W2: 8'-0" X 4'-6"
 - W3: 4'-0" X 4'-7"
 - Skirting - 4"
 - D1: 3'-4" X 7'-0"

PEPP PLAN 2015 (2H) SF3		DESIGN BY		APPROVED BY	
PROJECT NAME		S.M. ANWAR PARVEZ ARCHITECT, DESIGN UNIT, PEPP, LGED.		M.D. SHAHJAZZAMAN DESIGN UNIT, LGED.	
GOVERNMENT PRIMARY SCHOOL (2H CLASS ROOM) PLANE TYPE (SHALLOW FOUNDATION) (1 STORED BUILDING WITH 3 STORED FOUNDATION)		CHECKED BY		DRAWING TITLE	
		A.B.M. NAZRUL ISLAM P.D.S. Design Unit, PEPP, LGED.		Ground Floor Plan	
		DATE		DRAWN BY	
		10/20/15		M.D. SHAHJAZZAMAN DESIGN UNIT, LGED.	
		Sheet No. A-1			