

Bangladesh Land Port Authority
Ministry of Shipping
Accelerating Transport and Trade Connectivity in
Eastern South Asia (ACCESS) – Bangladesh Phase 1:
(BLPA Component) Project
Plot No. F-19/A, Sher-E-Bangla Nagar,
Agargaon, Dhaka-1207, Bangladesh

Memo No.: 18.15.0000.023.14.025.24.80

Date: October 22, 2024

Amendment of Request for Bids - Works
(Two-Envelope Bidding Process, Without Prequalification)
(International Bid)

Employer: Bangladesh Land Port Authority

Project: Accelerating Transport and Trade Connectivity in Eastern South Asia (ACCESS) –
Bangladesh Phase 1: (BLPA Component) Project

Contract title: Development & Expansion of Burimari Land Port- Construction of Parking
Yard, Sheds, Warehouses with other ancillary facilities

Country: Bangladesh, Credit No.: 7166-BD, RFB No: BLPA-W7

The Specific Procurement Notice of the Request for Bids as mentioned in the above works
published vide Memo No.: 18.15.0000.023.14.024. 24.36, dated: October 22, 2024 has been
made the following amendment:

The text described in Para 6 of the original Specific Procurement Notice of Request for Bids
shall be replaced by the following text.

“7. Bids must be delivered to the address below on or before 03.00 P.M. Bangladesh Standard
Time (GMT + 6 hours) on January 7, 2025. Electronic bidding will not be permitted. Late
Bids will be rejected. The outer Bid envelopes marked “ORIGINAL BID,” and the inner
envelopes marked “TECHNICAL PART” will be publicly opened in the presence of the
Bidders’ designated representatives and anyone who chooses to attend, at the address below
on 03.30 P.M. Bangladesh Standard Time (GMT + 6 hours) on January 7, 2025. All envelopes
marked “FINANCIAL PART” shall remain unopened and will be held in safe custody of the
Employer until the second public Bid opening.”

Other text of the Specific Procurement Notice of Request for Bid will remain unchanged.

www

AMND
15.12.24
(Md. Ruhul Amin Miah)
Project Director (Joint Secretary)
(Service ID-15346)
Land Port Building

F-19/A, Sher-E-Bangla Nagar, Agargaon,
Dhaka-1207, Bangladesh.

E-mail: pdaccessblpa@gmail.com



Bangladesh Land Port Authority
Ministry of Shipping
Accelerating Transport and Trade Connectivity in
Eastern South Asia (ACCESS) – Bangladesh Phase 1:
(BLPA Component) Project
Plot No. F-19/A, Sher-E-Bangla Nagar,
Agargaon, Dhaka-1207, Bangladesh.

(IDA Credit No.: 7166-BD)

Amendment of RFB Documents

Memo No.: 18.15.0000.023.14.025.24.82

Date: December 5, 2024

Name of Package: **Development & Expansion of Burimari Land Port- Construction of Parking Yard, Sheds, Warehouses with other ancillary facilities**

No of Package: BLPA/W7

Memo no and date of RFB: 18.15.0000.023.14.025.24.36, Date: October 22, 2024

The amendment of the RFB documents for the above package is attached herewith.

www

amnd
12.12.24
(Md. Ruhul Amin Miah)
Project Director (Joint Secretary)
(Service ID-15346)
Land Port Building
F-19/A, Sher-E-Bangla Nagar, Agargaon,
Dhaka-1207, Bangladesh.
E-mail: pdaccessblpa@gmail.com

Amendment of RFB documents:

A. Refer to the RFB Documents, Section II - Bid Data Sheet (BDS), Page 41, ITB clause 22.1 and 25.1 shall be replaced as below

ITB 22.1	For <u>Bid submission purposes</u> only, the Employer's address is: Attention: The Project Director, ACCESS Project, BLPA Component. Street Address: Plot No. F-19/A, Shere-E-Bangla Nagar, Agargaon, Dhaka-1207 Floor number: Land Port Building, 3 rd Floor. City: Dhaka ZIP/Postal Code: 1207 Country: Bangladesh The deadline for Bid submission is: Date: January 7, 2025. Time: 03.00 P.M. Bangladesh Standard Time (GMT + 6 Hours) Bidders shall not have the option of submitting their Bids electronically.
ITB 25.1	The Bid opening shall take place at: Street Address: Plot No. F-19/A, Shere-E-Bangla Nagar, Agargaon, Dhaka-1207 Floor number: Land Port Building, 3 rd Floor. City: Dhaka ZIP/Postal Code: 1207 Country: Bangladesh Date: January 7, 2025. Time: 03.30 P.M. Bangladesh Standard Time (GMT + 6 Hours)
ITB 25.1	The electronic Bid opening procedures shall be: Not Applicable

B. Refer to the RFB Documents, Page 56, No. 3.2, Average Annual Construction Turnover, the existing text "Must meet 40%, (forty five percent) of the requirement" will be replaced as below:

"Must meet 40%, (forty percent) of the requirement"

C. Refer to the RFB, Page-95, Form FIN – 3.1: Financial Situation and Performance, footnote *Refer to ITB 36.1 for the exchange rate shall be replaced as below"

"*The 30th June of respective financial statement year will be used for conversion date"

D. Refer to the RFB Documents, Page 114, 116, Table of Adjustment Data, Table A. Local Currency and Table B. Foreign Currency (FC)

The existing text "Price Adjustment will be applicable only for the specific inputs of civil works provided in the table below. This adjustment will be applicable after eighteen months from contract signing date"

Shall be replaced as below

"Price Adjustment will be applicable only for the specific inputs of civil works provided in the table below. Price adjustment will be applicable throughout the contract period."

E. Refer to Volume-III (BOQ), Serial number 3, the existing description shall be replaced as below:

“Hiring, installation, testing & commissioning of CCTV/Surveillance facilities for monitoring construction site including supply, fixing of 5.0 megapixel IR fixed bullet network IP camera including lens, bracket, housing with outdoor night vision facilities, full HD 1080 pixel, real time video, network video recorder (NVR) , 2 TB HDD for NVR , 16 port PoE switch, 42" Full HD CCTV monitor, cable & accessories, internet connection with operation & maintenance cost throughout contract completion period, re- fitting & re-fixing with progress of construction all complete as per direction of Engineer-in-charge., No. of camera should be 16 nos.”

F. Volume III (BOQ), Item No.14, the existing text will be replaced as below

“Description

Special or Additional Tests:

Concrete cylinders (150x300mm)/Cubes (< 200mm) , for a set of 3 Nos., testing at a GOB accredited laboratory (BUET, etc), Unit- Lumpsum, Quantity- 30

Cement Test(ASTM/AASHTO Standard): Compressive Strength 3,7 & 28 days, Setting Time & Fineness testing at a GOB accredited laboratory (BUET, etc), Unit- Lumpsum, Quantity- 12

Concrete Mix design using admixture[<25MPa] testing at a GOB accredited laboratory (BUET, etc). Unit- Lumpsum, Quantity- 3”

G. Refer to Volume III: Bill of Quantities (BOQ); Item serial no. 26, 27 and 28 (Noise Levels)

In description “4 times” shall be deleted. Other text will remain unchanged.

H. Refer to Volume III: Bill of Quantities (BOQ); Item serial no. 47: This item will not be required. So this item shall be deleted.

I. Refer to Volume III(BOQ), Item SI No. 119, Tree Plantation, the existing text will be replaced as below:

“Tree Plantation, Description trees will be as below:

Krisnochura-100 pcs, Radhachura 80 pcs, Katbadam 20 pcs, Bakul 25 pcs, Lambu 20 pcs, Satim 25 pcs, Neem 30 pcs, Chata 10 pcs, Horitoki 10 & Mango 10 pcs. Tree height will be minimum 1500mm, all complete & accepted by Engineer-in-charge”

J. Refer to Volume III: Bill of Quantities (BOQ); Item serial no. 122: the existing text “Soft soil treatment by Prefabricated Vertical Drain(PVD) including supply & driving” will be replaced as below:

“Soft soil treatment by Prefabricated Vertical Drain(PVD) including supply & driving. The static/dynamic surcharge load will be required. Test will be done for one test in 50,000 running meter.”

www.



K. Refer to Volume III: Bill of Quantities (BOQ); Item serial no. 125:

The existing text “Providing compacted aggregate base type-I (with Paver) the ratio of Coarse aggregate and fine aggregate is written as (2:1) (Brick Khoa : Sand)”

Shall be replaced as below:

“Providing compacted aggregate base type-I (with Paver) the ratio of Coarse aggregate and fine aggregate (Stone: Sand). The ratio will be confirm as per approved mix design”

L. Volume III (BOQ), Item No.128, the existing description shall be replaced as below:

“Road Marking Thermoplastic Material (by Spray) 1.5 mm minimum Thickness”

M. Volume III (BOQ), Item No.130, the existing description shall be replaced as below:

“Water proof cap & Epoxy coated-consider PVC water proof cap, dia 50mm, length 300mm & for epoxy coat of dowel bar 600mm length, dia 32mm. Total quantity 28905 and unit is Nos.”

N. Volume III (BOQ), Item No.131. Unit will be RM and quantity will be 61614:

O. Refer to Volume-III (BOQ), Sl. 158, the existing description will be added with the below:

“The dismantling is approximately 1000 RM wall and 930 sqm Transshipment Shed”

P. Refer to Volume-III (BOQ), Serial number 160, in the description of item “PVC” will be replaced by “GI conduit”, other text will remain unchanged.

Q. Refer to Volume-III (BOQ), Serial number 229, in the description of item “GI union” will be replace by “CPVC”, other text will remain unchanged.

R. Refer to the Drawing No. GNS-STR-01. General Notes: Steel Works, Drawing, Volume-2.

The existing text “All Material and Workmanship shall conform to the requirements of the 2003 IBC”

Shall be replaced as below:

“All Material and Workmanship shall conform to the requirements of the 2003 IBC/ BNBC 2020”

Attachments:


1. Substation drawing.
2. Drawing, page titled 03: A-03, page titled TCLS STR 14-15, page titled CCWH: STR 29-30

All other contents of the RFB documents will remain unchanged


ww.

2


03. TOILET COMPLEX & LABOUR SHED

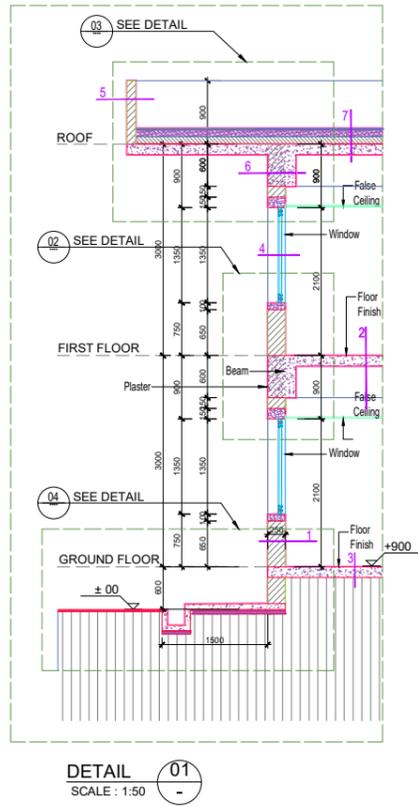


DETAIL 01
SCALE: 1:50

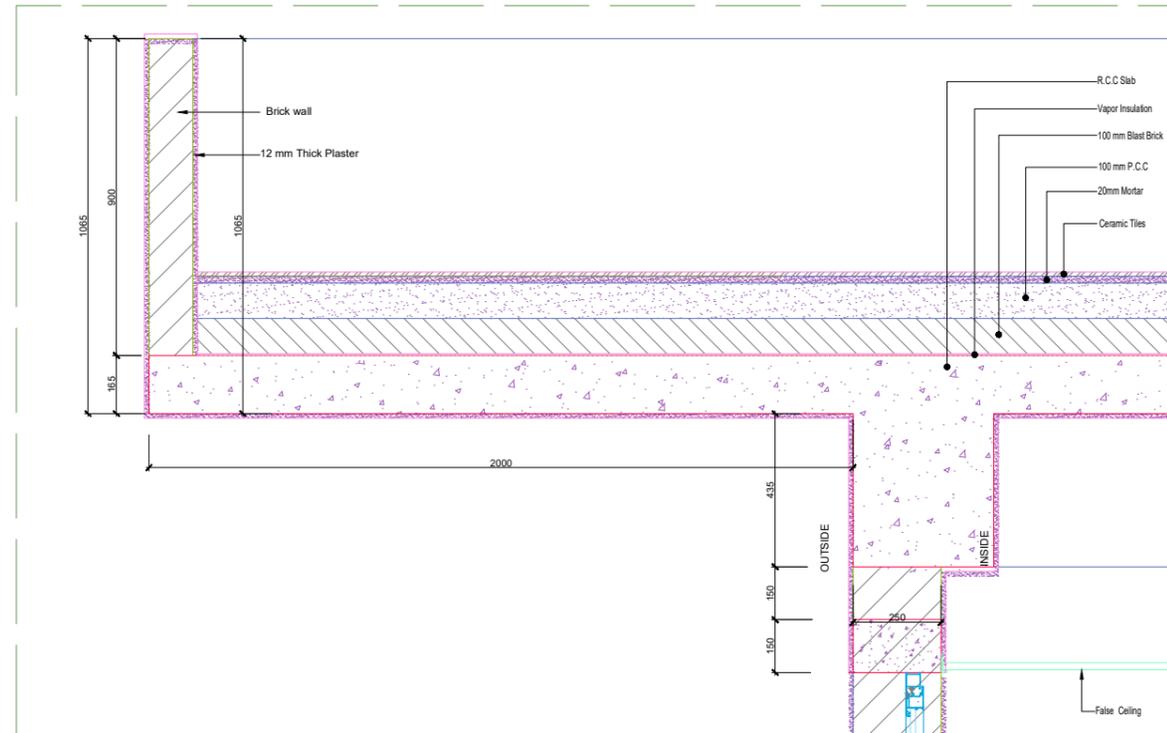

DETAIL OF 03
SCALE: 1:10

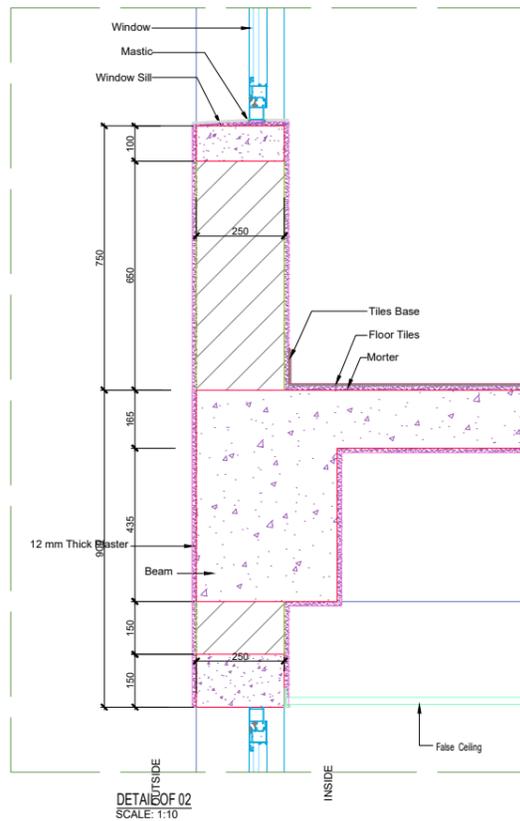


DETAIL OF 02
SCALE: 1:10

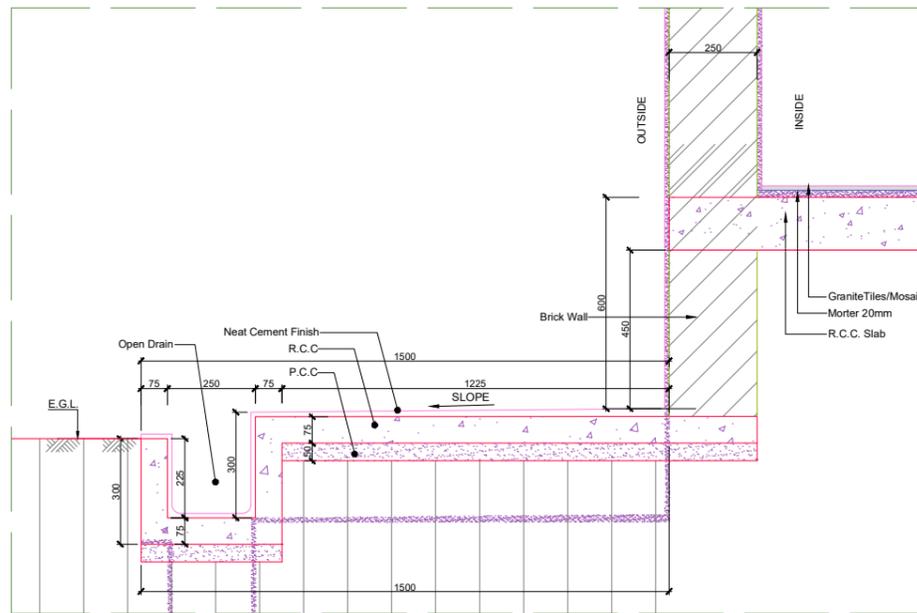

DETAIL OF 04
SCALE: 1:10

Toilet Complex & Labour Shed Key Features	
Total No of Floors	: 2
Total Floor Area	: 560 sqm
Ground Floor Area	: 448 sqm (290 + 158 Plinth)
First Floor Area	: 270 sqm/floor
Roof Area	: 448 sqm/floor
Rooftop	: 74 sqm (Green), 100 sqm (Solar)
No of Stairs	: 1
Ground Floor	: Toilet & Shower
First Floor	: Labour Shed

INTERNAL FINISHES :
SYMBOLS :

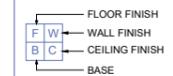

FLOORS :

- 1 - GLAZED CERAMIC TILES
- 2 - NON SKID GLAZED CERAMIC TILES
- 3 - MIRROR POLISHED HOMOGENEOUS TILES
- 4 - MARBLE
- 5 - NON SKID HOMOGENEOUS CERAMIC TILES
- 6 - GRANITE

WALLS :

- 1 - PLASTIC EMULSION PAINT
- 2 - GLAZED CERAMIC TILES
- 3 - COMPOSITE PARTITION
- 4 - ACOUSTIC PANEL
- 5 - MIRROR POLISHED PORCELAIN TILES
- 6 - GRANITE
- 7 - WEATHER COAT PAINT

CEILING :

- 1 - PLASTIC EMULSION PAINT
- 2 - GYPSUM BOARD
- 3 - CEMENT SHEET
- 4 - ALUMINUM

BASES :

- 1 - GLAZED CERAMIC TILES
- 2 - NON SKID GLAZED CERAMIC TILES
- 3 - MIRROR POLISHED HOMOGENEOUS TILES
- 4 - MARBLE
- 5 - NON SKID HOMOGENEOUS CERAMIC TILES
- 6 - GRANITE
- 7 - NEAT CEMENT FINISHING

MAKS-BCL JV
Level - 12, Padma Life Tower, 115 Kazi Nazrul Islam Avenue,
Banglamotor, Dhaka-1000.

NAME	SIGNATURE
ARCHITECT: MOURI RAHMAN	<i>Mouri Rahman</i>
CAD DRAFTING : MD.ROKIBUL ISLAM	<i>MD.ROKIBUL ISLAM</i>
CHECKED BY : MAKS ALAM (TL)	<i>Salma A. Shafi</i>
SALMA A SHAFI (Senior Architect)	
PROJECT NO: BLPA - S16	

CLIENT: **BANGLADESH LAND PORT AUTHORITY**


FINANCED: **WORLD BANK**

PROJECT TITLE: **Consultancy Services of Conducting Feasibility Study and Preparation of Master Plans & Detailed Design for Development of Benapole, Bhomra and Burimari Land Ports**


CONTENT: **WALL, FLOOR & CEILING DETAILS**

SITE LOCATION: **BHOMRA LAND PORT**


DRAWING NO: **03: A-03** SCALE : AS SHOWN DATE: **20.07.2024**
PAPER : A1 REV: **02**

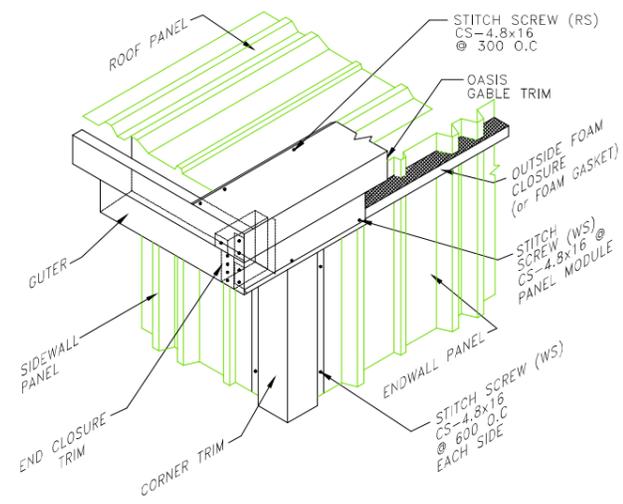


EAVE GUTTER

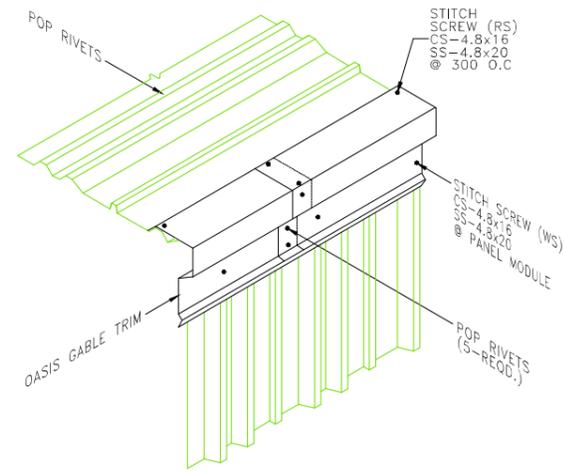


GABLE TRIM

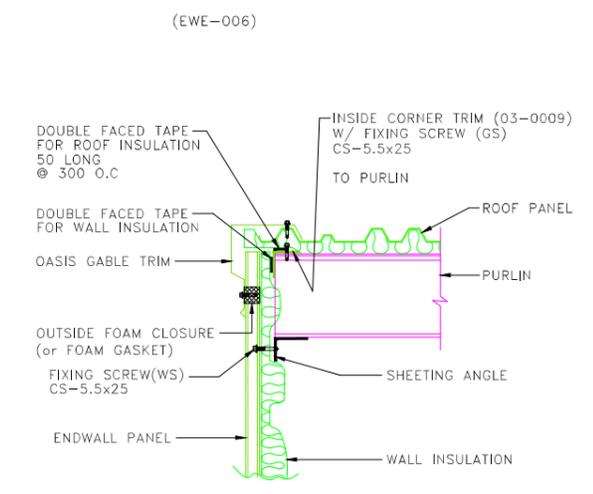


GABLE DETAIL WITH INSULATION

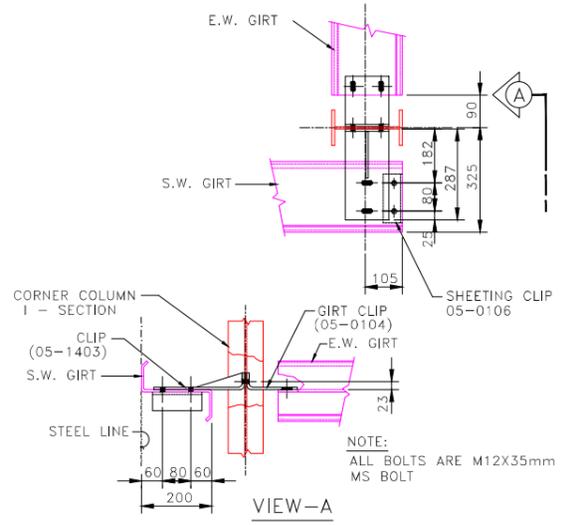


DETAIL WITH I-SECTION CORNER POST

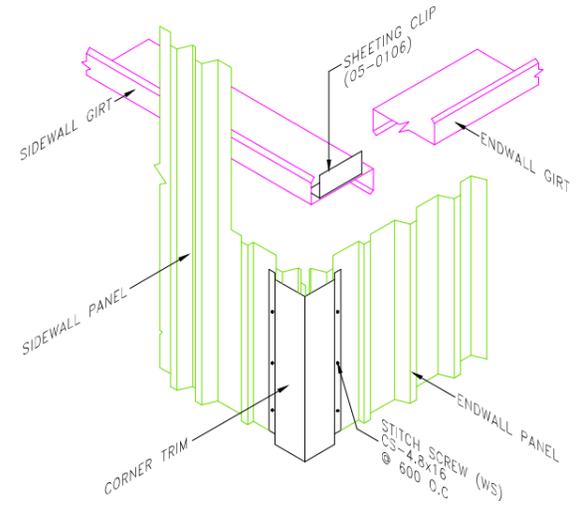

CORNER TRIM DETAIL












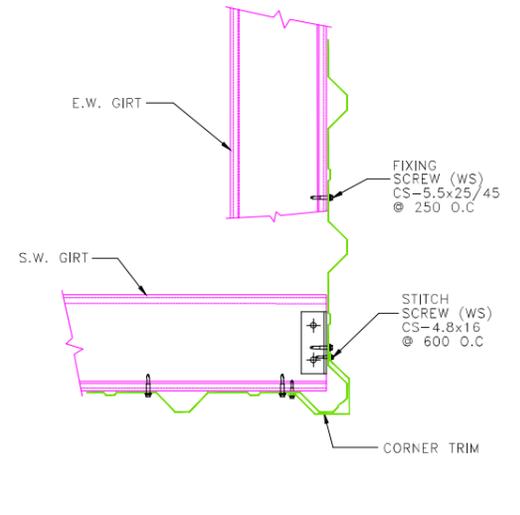


CORNER DETAILS

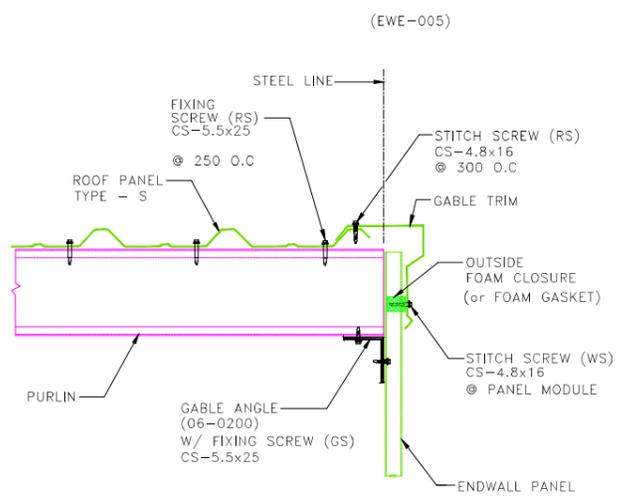

(EWE-005)


MAKS-BCL JV Level - 12, Padma Life Tower, 115 Kazi Nazrul Islam Avenue, Banglamotor, Dhaka-1000.		
NAME	SIGNAT	
DESIGNED:	ABDULLAH AL-MAMUN	
CAD DRAFTING :	MD.ROKIBUL ISLAM	
CHECKED BY :	MAKS ALAM (TL)	
	MD. SAYED ALI (Senior SE)	
PROJECT NO:	BLPA - S16	
CLIENT:	BANGLADESH LAND PORT AUTHORITY	
FINANCED:	WORLD BANK	
PROJECT TITLE:	Consultancy Services of Conducting Feasibility Study and Prepa Master Plans & Detailed Design for Development of Benapole, Bhr Burimari Land Ports	
CONTENT:	CONNECTION DETAILS	
DRAWING NO: CCWH-SSTR-29	SCALE : NOT TO SCALE	DAT
		REV

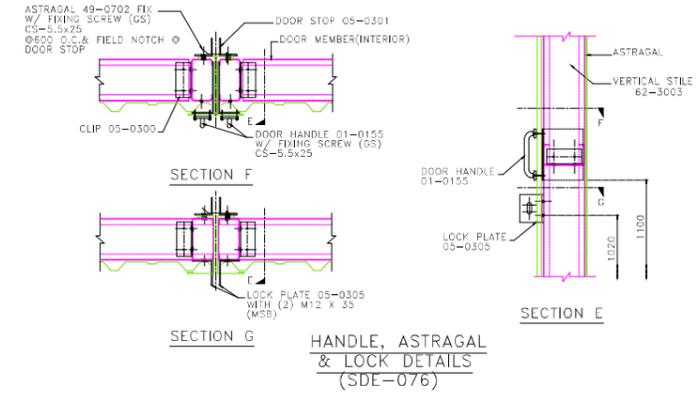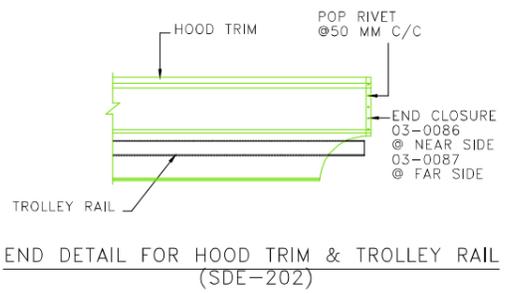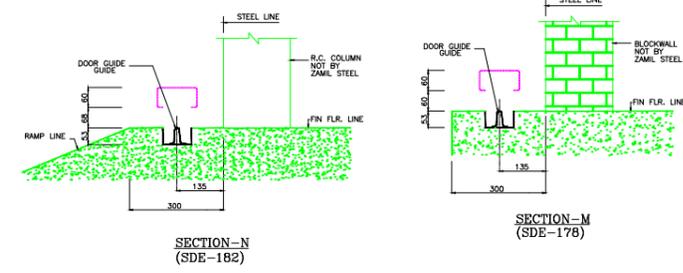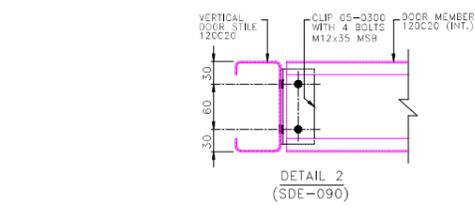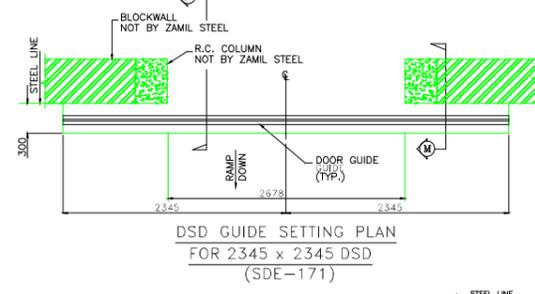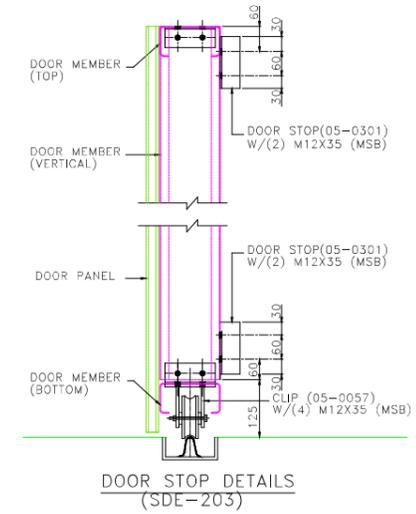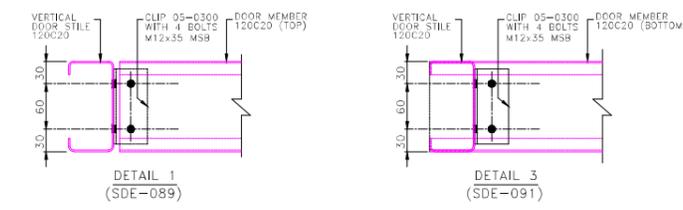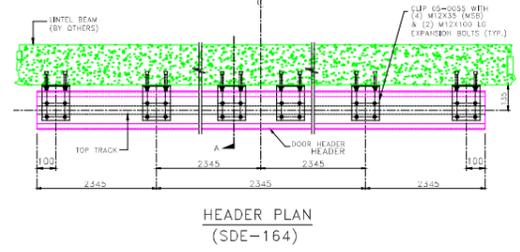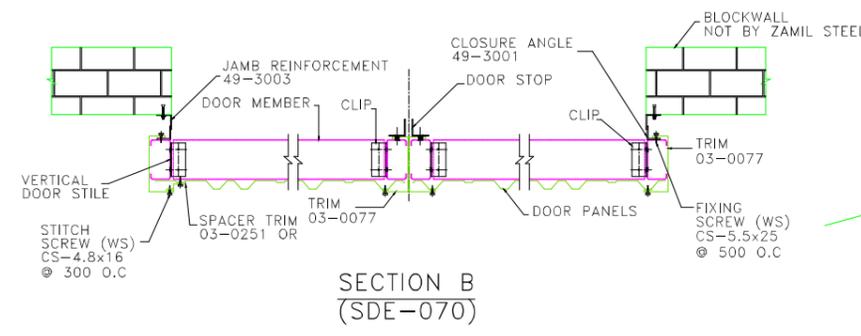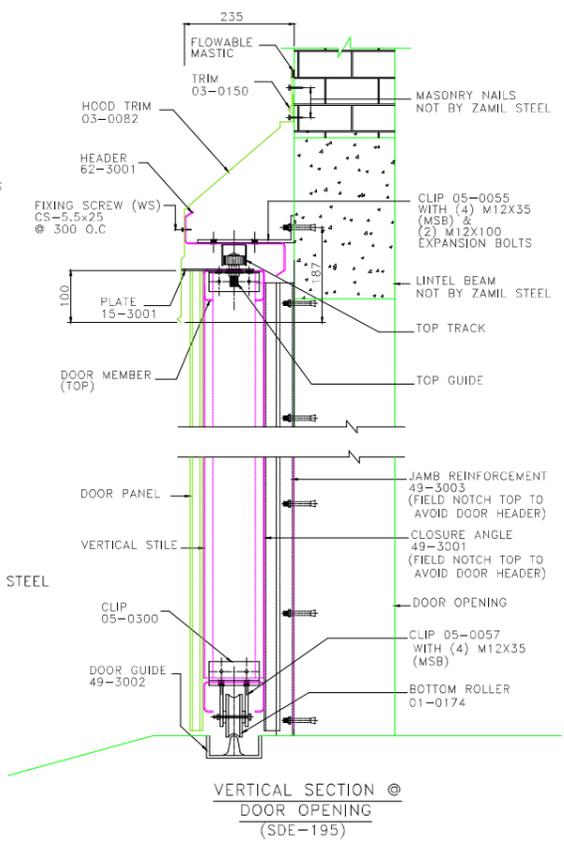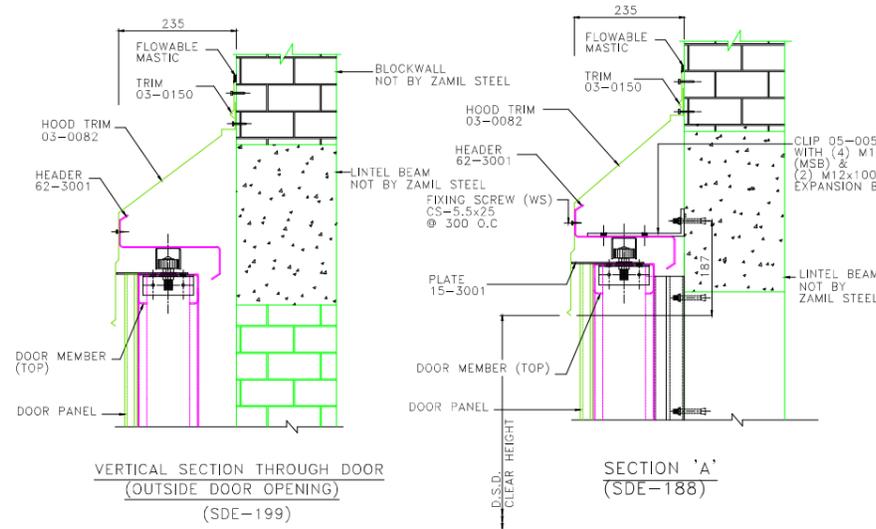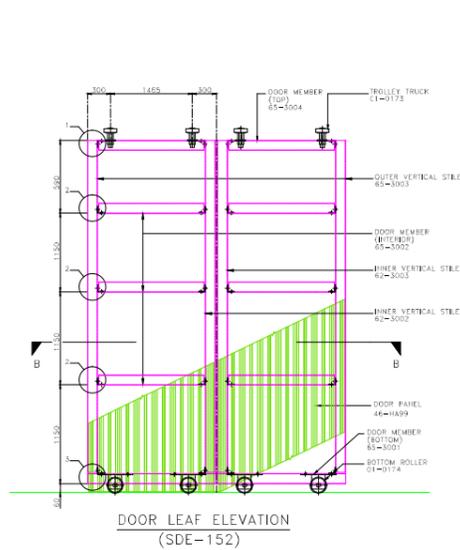

MAKS-BCL JV	
Level - 12, Padma Life Tower, 115 Kazi Nazrul Islam Avenue, Banglamotor, Dhaka-1000.	
NAME	SIGNATURE
DESIGNED: ABDULLAH AL-MAMUN	
CAD DRAFTING: MD.ROKIBUL ISLAM	
CHECKED BY: MAKS ALAM (TL)	
PROJECT NO: BLPA - S16	
CLIENT: BANGLADESH LAND PORT AUTHORITY	
FINANCED: WORLD BANK	
PROJECT TITLE: Consultancy Services of Conducting Feasibility Study and Prepa Master Plans & Detailed Design for Development of Benapole, Bhurimari Land Ports	
CONTENT: CONNECTION DETAILS	
DRAWING NO: CCWH-SSTR-30	SCALE: NOT TO SCALE
	DATE
	REV

LEGEND : SLAB THICKNESS = 150

- ① 12mm ϕ @ 200 C/C TOP & BOTT.
- ② 12mm ϕ @ 200 C/C TOP & BOTT.

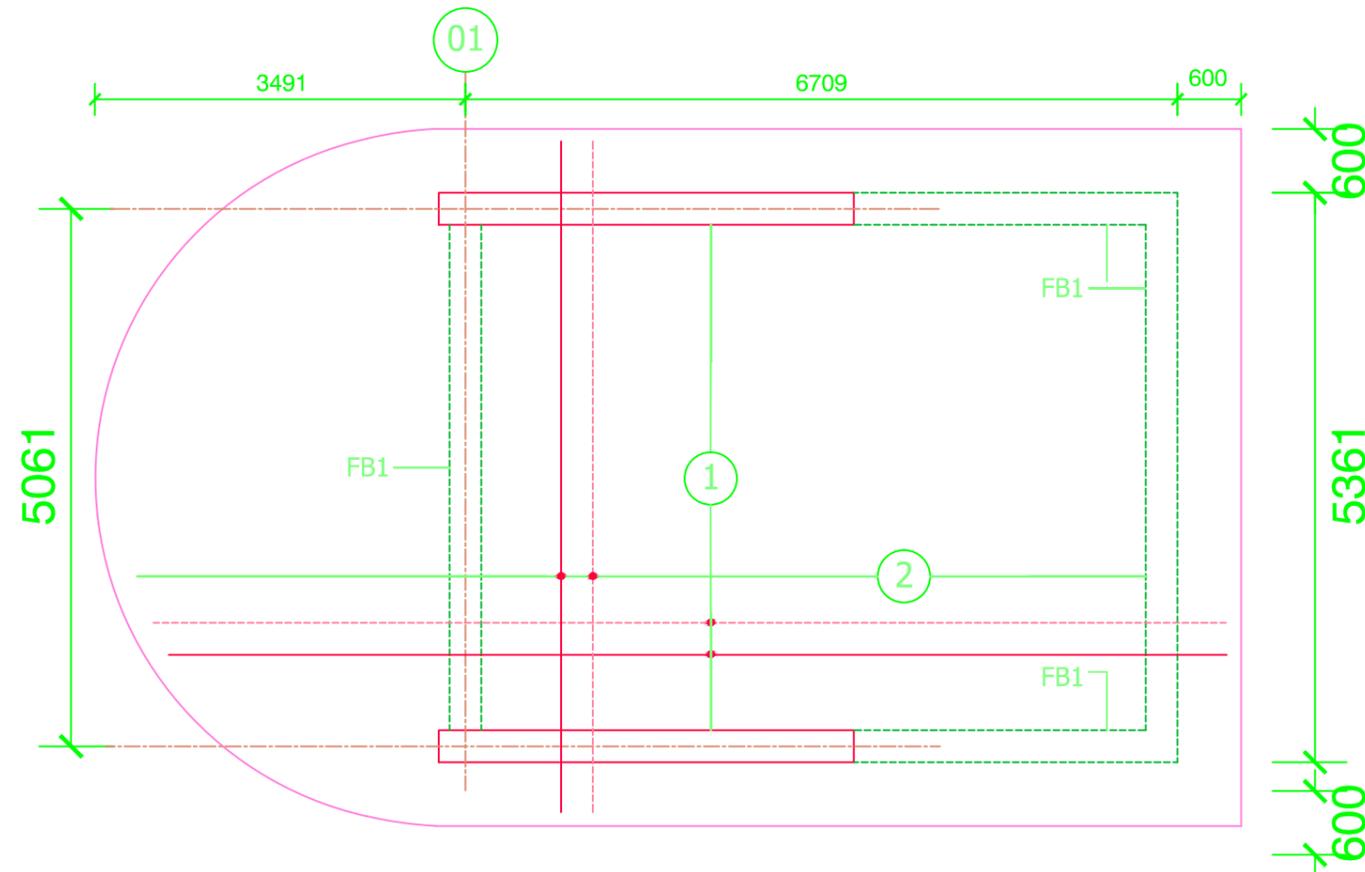

① SLAB REINF. DETAILS OHWT ROOF
SCALE - 1:100

MAKS-BCL JV
Level - 12, Padma Life Tower, 115 Kazi Nazrul Islam Avenue,
Banglamotor, Dhaka-1000.

NAME		SIGNATURE
DESIGNED:	MD. LIXON H. (SE)	<i>[Signature]</i>
CAD DRAFTING:	MD. RAFIQUUL ISLAM	<i>[Signature]</i>
CHECKED BY:	MAKS ALAM (TL)	<i>[Signature]</i>
	MD. SAYED ALI (Senior SE)	
PROJECT NO:	BLPA - S16	

CLIENT:
BANGLADESH LAND PORT AUTHORITY

FINANCED:
WORLD BANK


PROJECT TITLE:
Consultancy Services of Conducting Feasibility Study and Preparation of Master Plans & Detailed Design for Development of Benapole, Bhomra and Burimari Land Ports

CONTENT: **SLAB REINF. DETAILS OHWT ROOF**

DRAWING NO: TCLS-STR-15	SCALE: NOT TO SCALE	DATE: 25.07.2024
		REV: 02

LEGEND : SLAB THICKNESS = 200

- ① 12mm ϕ @ 150 C/C TOP & BOTT.
- ② 12mm ϕ @ 150 C/C TOP & BOTT.

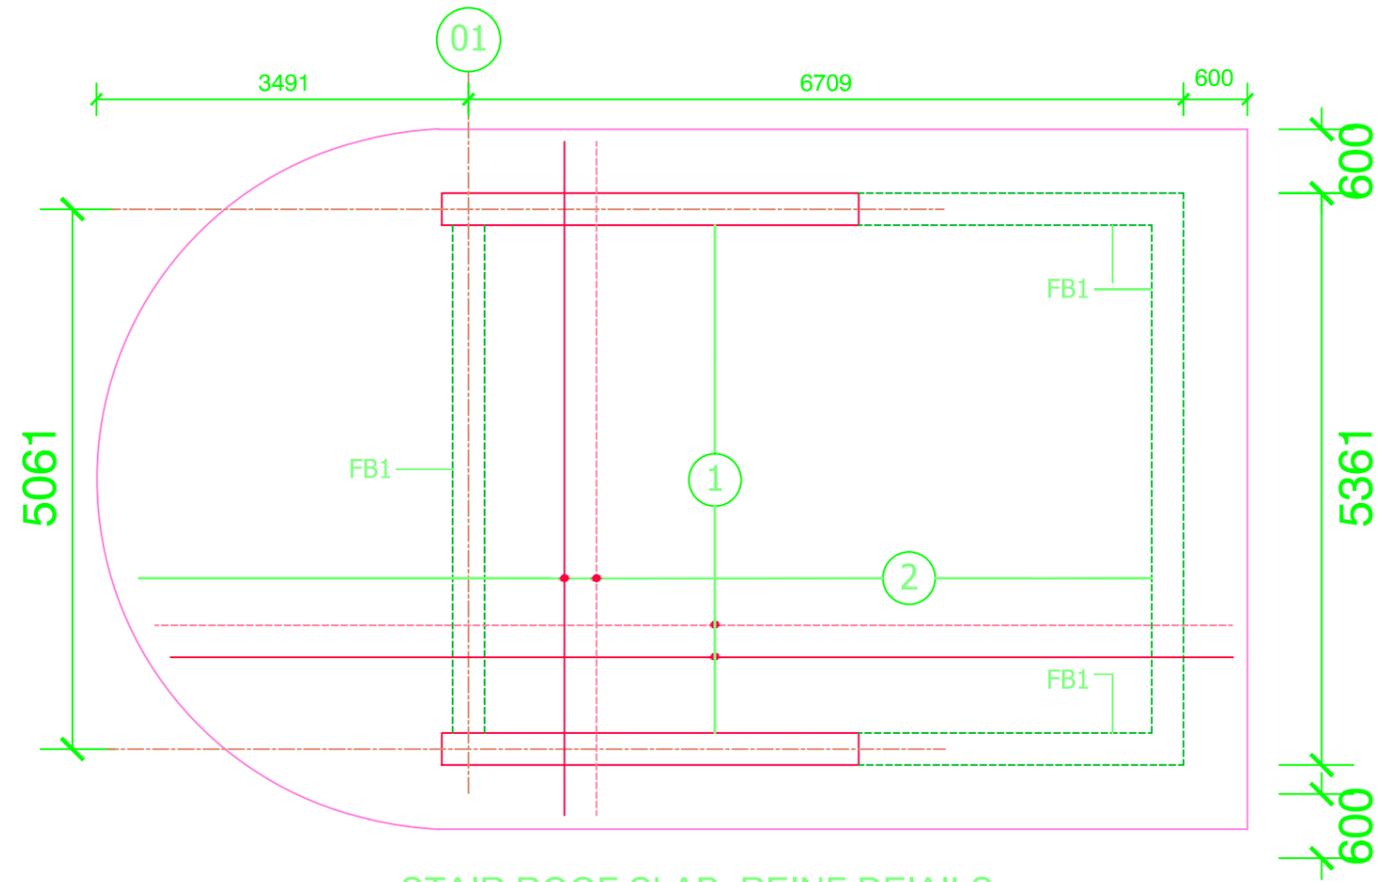

STAIR ROOF SLAB REINF DEIALS
SCALE - 1:100

MAKS-BCL JV Level - 12, Padma Life Tower, 115 Kazi Nazrul Islam Avenue, Banglamotor, Dhaka-1000.		
NAME		SIGNATURE
DESIGNED:	MD. LIXON H. (SE)	
CAD DRAFTING:	MD. RAFIQUOL ISLAM	
CHECKED BY:	MAKS ALAM (TL)	
	MD. SAYED ALI (Senior SE)	
PROJECT NO:	BLPA - S16	
CLIENT:		
BANGLADESH LAND PORT AUTHORITY		
FINANCED:		
WORLD BANK		
PROJECT TITLE:		
Consultancy Services of Conducting Feasibility Study and Preparation of Master Plans & Detailed Design for Development of Benapole, Bhomra and Burimari Land Ports		
CONTENT: SLAB REINF. DETAILS OHWT & CHILAKOTHA ROOF		
DRAWING NO:	TCLS-STR-14	SCALE : NOT TO SCALE
		DATE: 25.07.2024
		REV: 02

Queries/ Requests by the Bidders and Clarifications/ Responses by the ACCESS-BLPA Project on the RFB Documents.

Name of the Package: Development & Expansion of Burimari Land Port- Construction of Parking Yard, Sheds, Warehouses with other ancillary facilities.

Package No.: BLPA/W-7

Date of Pre-Bid Meeting: November 12, 2024

Sl.	Queries/Requests by the Bidders	Clarification/ Responses by the ACCESS-BLPA
1.	<p>In Request for Bids (Volume I), Eligibility and Qualification Criteria part clause no. 4.2 (b) mentioned that —</p> <p>For the above and any other contracts [substantially completed and under implementation] as prime contractor, joint venture member, or Subcontractor between 1st January 2014 and Application submission deadline, a minimum construction experience in the following key activities successfully completed in any one year:</p> <p>(i) RCC Rigid Pavement Work: minimum 3600 (three thousand and six hundred) cubic meter. (ii) RCC Piling Work: 2000 (two thousand) running meter. (iii) Steel Structure Work: 153000 (one hundred fifty-three thousand) Kg.</p> <p><u>Please clarify:</u></p> <p>Separate Contract Fulfillment: Is our understanding correct that the three requirements (i. RCC Rigid Pavement Work, ii. RCC Piling Work, and iii. Steel Structure Work) can be fulfilled through different contracts, provided that each is completed within the one-year period?</p> <p>Simultaneous Requirement Satisfaction: Is it required to meet all three criteria (i, ii, and iii) simultaneously, or is it acceptable if each requirement was completed within a separate one-year period, even if these periods fall in different years?</p> <p>Specific Types of Steel Structures: Regarding the Steel Structure Work requirement, which specific types of steel structures qualify? For example, do factory buildings, residential constructions, steel bridges and toll plaza satisfy the criteria outlined in clause 4.2(b)(iii)?</p>	<p>For (i). RCC Rigid Pavement Work, (ii). RCC Piling Work, and (iii). Steel Structure Work, if each individual three requirements are completed within a separate one-year period, but category wise contracts should be in the same one year is acceptable. The range of time is 1st January 2014 and Application submission deadline</p> <p>Factory buildings, residential constructions, and steel bridges etc. will satisfy the criteria of steel structure work</p>
2.	<p>We would like to comments some items of tender and BOQ of W7 as below :</p> <p>1.What items in the BOQ do "Bill No.1" , "Bill No. 2" , "Bill No. 3" and "-etc.-" in the table respectively correspond to? Please specify</p>	<p>At page 120 of RFB, there is a table of Grand Summary of BOQ where it mentioned "Bill No.1" , "Bill No. 2" , "Bill No. 3" and "etc.-" . It is an outline of BOQ. The actual BOQ is provided as Volume III separately where the bidder shall quote the price of items.</p>

www.



Sl.	Queries/Requests by the Bidders	Clarification/ Responses by the ACCESS-BLPA
3.	<p>2. Day Work</p> <p>1) Does the "Subtotal of Bills" (A) contain "Day work" from BOQ?</p> <p>2) About the "Total for Day work (Provisional Sum) * (B) " , is the same with "Day work-Provisional Sum" from BOQ?</p> <p>3) About the "Specified Provisional Sums not included in subtotal of bills" (C) & "Add Provisional Sum for Contingency Allowance (if any)" (E) Are they required to be filled in by the bidder?</p>	<p>At page 120 of RFB, table of Grand Summary of BOQ, the bidder will not fill up anything here. The bidder will fill up BOQ provided as Volume III separately.</p>
4.	<p>Specified provisional</p> <p>1)The Specified provisional sums is fixed or changeable?</p> <p>2)If The Specified provisional is fixed , we found there has different price from tender document and BOQ as below. So which one we should follow and submit to the tender document ?</p>	<p>Provisional sum is fixed and the bidder will not change it.</p> <p>At page- 118, RFB, Table C. Summary of Payment Currencies where provisional sum is mentioned BDT 50,000,000.00 and in BOQ, Volume III, Item No.: 318, provisional sum is mentioned as BDT 50, 000,000.00. So, there is no difference between tender document and BOQ as you mentioned.</p>
5.	<p>Demand Guarantee</p> <p>In the Form of Bid Security-Demand Guarantee. According to the requirement of bank for Bid Security-Demand Guarantee . we need to add a exactly date about the twenty-eight days after the expiry date of the Bid validity as below , we request to accept the comments</p>	<p>As per ITB 19.3, a Bid Security in the form of a Demand Guarantee, shall be valid for 28 days beyond the original date of expiry of the Bid validity. BDS 18.1 states the date of validity of Bids as 31-Mar-25. To get the date of expiry of Demand Guarantee, add 28 days to this date</p>
6.	<p>Evaluation and qualification standards</p> <p>1) The requirements for bidders to submit materials in sections 4.1(a), 4.2(a), 4.2(b), and 4.2(c) of Part HI - Evaluation and Qualification Criteria of the bidding documents are to provide and fill in forms Form EXP - 4.1, 4.2(a), (b), and (c). In addition to these, Are other supporting documents required, such as contract agreements and handover (completion) certificates.</p> <p>2) If the original copies of the documents required to he provided are not in English, is it necessary to have them notarized"?</p>	<p>Completion certificate or substantially completed certificate is required to be signed and sealed by the corresponding Employer. Information of all forms shall be supported by proper documents. Detailed contract agreement will not be required at this stage but might be asked for during bid evaluation. Certificates other than English language shall be translated into English by the appropriate authority for translation of the respective countries.</p>

www.



Sl.	Queries/Requests by the Bidders	Clarification/ Responses by the ACCESS-BLPA
7.	<p>We are requesting you to provide the soft copies of the tender documents for these two packages to streamline and expedite the process of preparing our tender submissions. Having the documents in a digital format will allow our team to review and prepare responses with greater precision and efficiency, minimizing the likelihood of errors in our submission. Additionally, we are committed to aligning our submission with the project's requirements and ensuring full compliance with all technical, financial, and procedural specifications. So, it will be very convenient for us if you provide the soft copies of the tender documents as early as possible.</p>	<p>The soft copy of RFB is already uploaded in BLPA website. The softcopy of BOQ is already provided after the pre-bid meeting.</p>
8.	<p>We kindly request a 14-day extension for the submission of both packages. For your information, we received the tender documents 12 days after the tender notice was published. Due to this delay in receiving the hardcopy, we require additional time to complete and prepare all necessary documents for bid submission.</p>	<p>Any extension of the Bid submission deadline will be through amendments emailed to address provided by the prospective Bidders while they purchased the tender document. The amendments will also be uploaded on BLPA website.</p>
9.	<p>Please Provide Sub-soil Investigation Report.</p>	<p>The design was based on secondary data. The Contractor when onboard shall make his own investigation and propose changes if necessary.</p>
10.	<p>Drawing No. GNS-STR-01, General Notes: Steel Works, Drawing, Volume-II All Material and Workmanship shall conform to the requirements of the 2003 IBC. Please Confirm.</p>	<p>All Material and Workmanship shall conform to the requirements of the 2003 IBC/ BNBC 2020. We will issue amendment for this.</p>
11.	<p>Drawing No.WBS-STR-05, Cement: Sand: Khoa Stabilization Drawing, Volume-II For 450mm cement sand khoa stabilization OPC Cement used. Please Confirm.</p>	<p>The cement will be OPC.</p>
12.	<p>Specific Construction & Contract Management Experience, Volume I. Section III - Evaluation and Qualification Criteria (Without Prequalification)</p> <p>In qualification criteria of Specific Experience is "one (1) contract of minimum value USD 23.00 million; the similarity of the contracts shall be based on the following: large building construction, large yard construction or any construction of similar nature and complexity." We understand that Large Building, large yard or any construction of similar nature means such as buildings, steel work, rigid pavement in this regard & if two or more items of works contain in the Completion Certificate alongwith value is it will he fulfill the requirement of qualification criteria of specific experience? please confirm.</p>	<p>If two or more items of works contain in the Completion Certificate along with minimum value USD 23.00 million with respective similar nature of items, it will fulfill the requirement of specific experience.</p>
13.	<p>Bill of Quantities, Volume III, Please provide excel file of the BOQ</p>	<p>Refer to the reply of serial 7</p>

www.



Sl.	Queries/Requests by the Bidders	Clarification/ Responses by the ACCESS-BLPA
14.	Price Adjustment, Section II- ITB 14.5 & Section IV- Table of Adjustment data. As per ITB price escalation is applicable but the statement from Table of adjustment data mention applicable after 18 month which is confusing. Please confirm.	Price adjustment will be applicable throughout the contract period. The Employer will issue amendment in this regard. The amendment will be sent to the e-mail of the bidders who purchased the bid documents and in addition it will be uploaded in BLPA website.
15.	Unit & Quantity, Volume III, Item SI No. 55. 71. 92.1, Unit & quantity is missing. Please clarify.	BOQ SI. 55, unit is "sqm" and quantity "25" already exist in BOQ BOQ SI. 71 is the description of 72, so unit and quantity will not be required. BOQ SI. 92.1 there is no unit and quantity. This item is not required.
16.	Drawing, Volume III, Item SI No. 130, 131, Quantity is missing & unit is LS. Please provide detail plan in order to quantify or provide quantity 1 in quantity column.	BOQ Item SI No. 130- Total quantity 32764 and unit is Nos." BOQ Item SI No. 131, Unit will be RM and quantity will be 61614. We issue amendment for this.
17.	Description of trees, Volume III, Item SI No. 119, Please mention type or name of the tree for actual estimate.	Description of trees will be as below: Krisnochura-100 pcs, Radhachura 80 pcs, Katbadam 20 pcs, Bakul 25 pcs, Lambu 20 pcs, Satim 25 pcs, Neem 30 pcs, Chata 10 pcs, Horitoki 10 & Mango 10 pcs. Tree height will be minimum 1500mm, all complete & accepted by Engineer-in-charge. The Employer will issue amendment in this regard. The amendment will be sent to your e-mail and in addition it will be uploaded in BLPA website.
18.	The Time for Completion as mentioned in sub-clause 1.1.84 of Section IX- Particular Condition of Contract is 730 days (2 years)[page 168 of Volume I]; A Table of Adjustment Data is provided for specific inputs under Section IV, page 116 of Volume I; the adjustment is applicable after eighteen months, which seems to be unrealistic for a contract of 2 years. In our country prices of construction materials are increasing almost every month, considering the	Refer to clarification to query 14

www.



Sl.	Queries/Requests by the Bidders	Clarification/ Responses by the ACCESS-BLPA
	matter we request your honor to reduce the application of Price Adjustment after 6 months instead of 18 month. Please consider.	
19.	We have received drawing volume 1, 2, 2A, 3, 4 & 7. Our Question is there any missing volume. Please clarify	There is no missing of volume of drawing.
20.	In the Request for Bids [page iii] of volume I after RFB No: BLPA-W7; the Issue date is missing. The issue date is required by the Bank for issuing Bid Bond; and also required to fill up certain bid forms. Please clarify.	The Memo No and date mentioned in Specific Procurement Notice in RFB (Memo No.: 18.15.0000.023.14.025.24.36 Date: October 22, 2024) is the reference memo of RFB. You refer this memo and date in the bid security. You also refer tender name and package no.
21.	As per ITB 21.1, page 41; tenderer are to submit: a. Technical Proposal: Two (2) copies with a soft copy in PDF & b. Financial Proposal: One (1) original hard copy and a soft copy in Excel Format; Our question is do we need to submit the documents that we have purchased from your office? Please Clarify.	In reply to your question. you will be needed to submit the documents purchased from the office with properly filled up and signed with seal.
22.	In volume III: Bill of Quantities (BOQ); Item serial no. 18: Providing and maintaining a new double chamber pickup with AC.... Our question is who will be the owner of this double chamber pickup after completion of the contract. Please clarify.	The vehicle needs to be provided including operation and maintenance by the Contractor for the duration stated in the BOQ. Once the duration is over, the vehicle goes back to the Contractor.
23.	In volume III: Bill of Quantities (BOO); Item serial no. 47 under CIVIL & STEEL STRUCTURE: Site Development/Improvement by carted sand or dredged sand, sandy silt; for this BOQ item the unit and quantity is missing. Please clarify.	Bill of Quantities (BOO); Item serial no. 47, this item will not be required. We will issue amendment for this.
24.	In volume III: Bill of Quantities (BOQ), several item of works in quantity column, a number of items are with figure after decimal point with more than three digits. Please clarify	The number of decimal point will be as per hardcopy of BOQ
25.	In volume III: Bill of Quantities (BOO); Item serial no. 125 under Road & Pavement Works: Providing compacted aggregate base type-I (with Paver) the ratio of Coarse aggregate and fine aggregate is written as (2:1) (Brick Khoa : Sand); We consider that it is a typo error. The coarse aggregate shall be Stone. Please clarify.	In volume III: Bill of Quantities (BOO); Item serial no. 125, the Coarse aggregate will be stone. The ratio will be confirm as per approved mix design. We will issue amendment for this.
26.	We consider that the Time allowed for preparation of Bid is inadequate, we need to take into consideration of points clarified from your end in the minutes of Pre-bid meeting; we request your honor to consider extending the Bid submission date by 15 days. Please consider	The submission deadline may extend for three weeks. The Employer will issue amendment in this regard. The amendment will be sent to your e-mail and in addition it will be uploaded in BLPA website.

www.



Sl.	Queries/Requests by the Bidders	Clarification/ Responses by the ACCESS-BLPA
27.	<p>Key Activity No 4.2 (b) - (i) In package No: BLPA-W4 & BLPA-W7 the volume of RCC Rigid Pavement work is stated as 4,200 cum & 3,600 cum respectively completed in any one year of the projects. We know the Dry Lean Concrete (DLC) which is used as a base or sub-base is also an important part in a RCC Rigid Pavement work.</p> <p>Will the volume of Dry Lean Concrete (DLC) be accepted in calculating 4,200 cum and 3,600 cum RCC Rigid Pavement Works?</p>	Dry Lean Concrete (DLC) is not similar to RCC Rigid Pavement. So Dry Lean Concrete (DLC) is not acceptable.
28.	Please provide an Excel copy of the BOQ, as some items descriptions in the printed BOQ are hidden due to cell formatting.	Excel copy of the BOQ already provided
29.	We have purchased the tender document, which only mentions our company name, Rana Builders (Pvt.) Ltd. Can we submit that in the name of the Joint Venture, or do we need to purchase another set of tender documents in the name of the Joint Venture. Please clarify.	You can submit in the name of Joint Venture.
30.	As this is a World Bank-funded international project, we require an additional 30 days to adequately prepare the bid documents. Therefore, we respectfully request an extension of the bid submission deadline to January 12, 2025.	Please refer to clarification provided to query 8
31.	One (1) contract of minimum value USD 23.00 million (USD twenty-three million); The similarity of the contracts shall be based on the following: large building construction, large yard construction or any construction of similar nature and complexity. Would you please accept if "similar nature" includes bridge, retaining wall, drain, substation, land development or any other type of work?	Retaining wall, drain, substation, land development will not be similar nature and complexity. Large bridge can be similar nature and complexity.
32.	One (1) contract of minimum value USD 20.00 million (USD twenty-three million); We respectfully request that two contracts with a combined value of USD 23 million be accepted.	The provision in the Bid Document stays unchanged
33.	Will a certificate issued by the Bangladesh Army be acceptable?	If army is Procuring Entity then it is acceptable.
34.	Will subcontracting certificates be accepted?	If the certificate is issued by Procuring Entity then it is acceptable. However, the certificate received by the main contractor from its employer should show the work item, corresponding quantity and cost.
35.	Financial Capabilities: as Form FIN- 3.1 In FIN 3.1: The key Note is written "Refer to ITB 36.1 for the exchange rate" but it should be according to "section III, Evaluation and qualification criteria, sub factor 3.2". Please clarify.	It is mentioned in the foot note of Form FIN-3.1, *Refer to ITB 36.1 for the exchange rate, which is the exchange rate of 28 days before the submission date of the Bid. For FIN-3.1, the 30 th June of

www.



Sl.	Queries/Requests by the Bidders	Clarification/ Responses by the ACCESS-BLPA
	The exchange rate of financial data of the year 2019, 2021, 2022, 2023 prevails on the last day of the respective calendar year that is 30th June of the respective calendar year. It is not relevant at all to express the exchange rate of 28 days before the submission date of the Bid.	respective financial statement will be used for conversion date. We will issue amendment of it.
36.	<p>Table of Adjustment Data (Price Adjustment)</p> <p>It is stated that Price adjustment will be applicable after 18 months from contract signing date. But this condition is not appropriate for having 24 months' duration time of such kind of project.</p> <p>You know the project completion period is of 24 months. As the material, labor and other costs are increasing day by day, how is it possible to complete the project for a contractor on scheduled time unless the contractor will get the price adjustment provision from the commencement date of the project. Moreover we are executing many of the World Bank funded projects such as: MDSP Project, RIVER Project, BRWTP-1 Project of Bangladesh in which the provision for price adjustment is kept from the commencement date of the project.</p>	Please refer to the clarification provided for query number 14.
37.	<p>Exchange rate of the specific experience or other experience Certificate</p> <p>In the pre-bid meeting of 10th November, 2024, a question was arisen about the Exchange rate of the specific experience or other experience Certificate.</p> <p>In section III, Evaluation and qualification criteria, sub factor 3.2- there is a clear statement that Exchange rate of single contract prevails on the contract signing date. so there is nothing of misconception regarding this matter.</p>	The conversion date will be the actual completion date of the contract.
38.	<p>Substantial Completion Certificate</p> <p>For substantial completion certificate you mention 80% completion condition and the value is of USD 23 Million for Burimari & USD 20 Million for Bhomra Land port project. Is this percentage is of physical progress percentage completion and the value is of Financial progress completion value of the project? please clarify.</p>	For substantial completion certificate, 80% completion is physical progress
39.	<p>Key Activity Certificates</p> <p>In serial No: 4.2 (b) The key activity volumes should be completed in any one year of the project duration. How can you verify this volume? Please clarify.</p> <p>Is it necessary to attach IPC of the respective year for the project to show certain volumes?</p>	The bidder will submit certificate from the Employer. To substantiate the certificate if Interim Payment Certificate is required then bidder will submit it.
40.	<p>Excel and pdf copy of BOQ and Drawings respectively.</p> <p>It will be helpful to us if we get the excel file of BOQ and the pdf file of volume of drawings. Please clarify.</p>	Excel file of BOQ is already provided. For bid submission, bidder does not required the pdf file of volume of drawings.
41.	If a company purchases the tender document in its own name, can it still participate as part of a joint venture, or will it need to purchase the document again under the joint venture's name?	If a company purchases the tender document in its own name and after that if the company make

www.



Sl.	Queries/Requests by the Bidders	Clarification/ Responses by the ACCESS-BLPA
		joint venture with other company, then already purchased document can be used.
42.	Substation Drawings, Please Provide the detailed drawings of substation if possible.	Sub-station drawing will be attached with the amendment of RFB
43.	B.O.Q No.14, Special or Additional Test, The unit for the item is Pro-sum. Please Clarify the amount and quantity. Also please elaborate the type of work/test to be done.	<p>B.O.Q Item No.14 will be replaced as below</p> <p>Description</p> <p>Special or Additional Tests:</p> <p>Concrete cylinders (150x300mm)/Cubes (< 200mm) , for a set of 3 Nos., testing at a GOB accredited laboratory (BUET, etc), Unit- Lumpsum, Quantity- 30</p> <p>Cement Test(ASTM/AASHTO Standard): Compressive Strength 3,7 & 28 days, Setting Time & Fineness testing at a GOB accredited laboratory (BUET, etc), Unit- Lumpsum, Quantity- 12</p> <p>Concrete Mix design using admixture[<25MPa] testing at a GOB accredited laboratory (BUET, etc), Unit- Lumpsum, Quantity- 3</p> <p>Amendment will be issued.</p>
44.	B.O.Q No.164.1, 25mm inner dia thickness 2.9mm, In item no. 164, the full description mentions the cable size, pipe diameter, and thickness, but the cable size is missing for item no. 164.1	The item is for only pipe.
45.	B.O.Q No.164.2, 32mm inner dia thickness 2.9mm, In item no. 164, the full description mentions the cable size, pipe diameter, and thickness, but the cable size is missing for item no. 164.2.	The item is for only pipe.

www,



Sl.	Queries/Requests by the Bidders	Clarification/ Responses by the ACCESS-BLPA
46.	B.O.Q No.164.3, 40mm inner dia thickness 3.2mm, In item no. 164, the full description mentions the cable size, pipe diameter, and thickness, but the cable size is missing for item no. 164.3	The item is for only pipe.
47.	B.O.Q No.164.4, 50mm inner dia thickness 3.2mm, In item no. 164, the full description mentions the cable size, pipe diameter, and thickness, but the cable size is missing for item no. 164.4	The item is for only pipe.
48.	List of missing page in drawing, 1: Architecture, Please provide the missing page titled 03: A-03	The missing drawing is attached with the amendment of RFB
49.	List of missing page in drawing, 2 Structure, Q: Please provide the missing page titled TCLS STR 14-15	The missing drawing is attached with the amendment of RFB
50.	List of missing page in drawing, 2a: Steel Structure, Q: Please provide the missing page titled CCWH: STR 29-30	The missing drawing is attached with the amendment of RFB
51.	With due respect, please be informed you that we are doing "Accelerating Transport and Trade Connectivity in Eastern South Asia (ACCESS) - Bangladesh Phase 1: (BLPA Component)" Project in Bangladesh. We are interested to attain above mentioned Tender. Attaining the more Participant for make a competition of this Tender, Please Change the Similar Works Condition. It will be similar Works at least 2 Contracts and Value well be according to the Standard Tender Document (50% to 75%) of the Tender Estimated Value and also need alternative one Contract of Civil Bridge with steel related works. So, it will be increased competition of that Tender. Therefore, we are expecting your cooperation for making more competition of the tender.	The Eligibility and Qualification criteria remain as they are in the purchased copy of the Bid Document
52.	We have purchased the above subject tender documents to participate in the bid with foreign contractor and we can't carry out site survey and documents preparation within the stipulated time. In this regard, we request your honor to kindly extend the date of submission of the Tender by 30 (Thirty) days. We therefore request to time extension bid submission minimum 30 (Thirty) days. Your Co-operation in this regard shall be highly appreciated.	Please refer to clarification provided to query 8.
53.	With due respect, we are writing to request and extension of the deadline for submitting our bid for the subject mentioned project. We understand the current deadline for submission of bid is 12 December, 2024. We need more time to prepare a better and a competitive bidding documents. Also it is complicated to collect from China and prepare all the documents within the stipulated time schedule.	Please refer to clarification provided to query 8.

www



Sl.	Queries/Requests by the Bidders	Clarification/ Responses by the ACCESS-BLPA
	<p>Therefore, we hereby sincerely requesting an additional 30 days' time extension of the last bid submission date, so that we can properly assess the bid documents and able to submit a professional preparation of our bidding documents.</p> <p>Thank you for your nice consideration and we look forward to hearing from you.</p>	
54.	<p>BOQ SI No.1</p> <p>Considering the detailed requirements, including plan approvals, material procurement, construction activities, and utility installations, completing the office within 28 days is not feasible; therefore, we kindly request an extension of the timeline to ensure the office meets the quality standards and requirements outlined in the contract.</p>	The existing provision will remain unchanged.
55.	<p>BOQ SI 27: Ground Water Pollution monitoring</p> <p>As per the description of item pollution has to be monitored 4 times (before, during & after construction). Unit for payment is month Qty 30 months.</p> <p>Q1: Does it mean that pollution monitoring has to be done total 4 times during project period? Q2: How sampling has to done like location depth etc.</p>	<p>Clarification is as below: Q1. Once in a month Q2. 0.3 m to 0.5 m of the water's depth</p> <p>Amendment will be issued.</p>
56.	<p>BOQ SI No.61 Dwg Vol. 2a Dwg No. TS-SSTR-03</p> <p>As per the drawing, 600mm shingles/crushed stone is shown beneath the pile</p> <p>Q1. Please confirm under which pay item the cost of the shingles/crushed stone will be paid. Q2. Will the 600mm extra boring be paid under BOQ SI No. 61, or the extra boring need to be considered under each pile? Please confirm.</p>	<p>Q1. The cost of the shingles/crushed stone of the 600mm extra will be paid under BOQ SI No. 61 Q2. The 600mm extra boring be paid under BOQ SI No. 61</p>
57.	<p>BOQ SI 107.2 8mm thick PVC board ceiling</p> <p>Q. 8mm thick PVC board ceiling is not locally available. Maximum available PVC Ceiling Board is 6mm</p>	<p>8mm thick PVC board ceiling will be used. The existing provision will remain unchanged.</p>
58.	<p>BOQ SI 114 100 mm thick blast brick</p>	Brick ballast unit weight 960-1120 kg/cum

www.

Sl.	Queries/Requests by the Bidders	Clarification/ Responses by the ACCESS-BLPA
	Q: Please provide detailed specification of the blast brick	
59.	<p>BOQ SI 115 Vapor insulation</p> <p>Q: please provide specification of high-performance vapor insulation</p>	<p>Mass per unit area EN 1849-2 170g/m², Reaction to Fire EN 13501-1 (EN 11925-2) Class F, Water vapour resistance Sd EN 12572 0.015m, Vapour resistance EN 12572 0.075 MNs/g, Air permeability (Average) EN 12114 35 m³ /m² .h.50Pa , Water penetration EN 1928 Class W1 or Equivalent</p>
60.	<p>BOQ SI 122 Specification 2.104.1 Soft Soil Treatment by PVD Drg No; CP-02</p> <p>As per the drawing and specification PVD shall be installed from the top of the drainage blanket layer. Location of geotextile has been shown on the top of soft clay layer.</p> <p>Q1: We apprehend that PVD cannot be installed through geotextile. Top of PVD should be terminated below geotextile. Recommended installation procedure needs to be modified.</p> <p>Q2: There is no provision for surcharge load in the BOQ. Purpose of installation of PVD is to facilitate drainage of water trapped inside the soft clayey layer under surcharge load thus accelerate settlement of soft ground. Therefore, Ground improvement is not possible without pre-loading. The Concrete layers should not be placed before completion of the ground improvement. Please review the same.</p> <p>Q3: Testing requirement of every 10,000 meter PVD i.e., 320 times test is also very impractical. Please review the same.</p>	<p>Q1: As per technical specification.</p> <p>Q2: Yes, static/ dynamic surcharge load is required and considered in unit price.</p> <p>Q3: Testing requirement is one in every 50,000 running meter.</p> <p>Amendment will be issued.</p>
61.	<p>BOQ SI 125 Aggregate base type-I</p> <p>Q1: In the description of aggregate different sizes Crushed boulder have been mentioned but in the proposed mixed ratio " Brick Khoa" has been mentioned. Please clarify</p> <p>Q2: In the description of sand Sylhet sand have F.M. more than 1.0 has been mentioned. We feel that this is a typing mistake. Please Clarify.</p>	<p>Q1. Crushed boulder & as per approved mix design should be considered.</p> <p>Q2. Sylhet sand have F.M.2.5</p> <p>Q3. Manual pouring will not be acceptable.</p> <p>Amendment will be issued.</p>

www

↪

Sl.	Queries/Requests by the Bidders	Clarification/ Responses by the ACCESS-BLPA
	Q3: Generally, Paver is used for laying finishing layer of asphalt concrete to maintain the smooth finishing. Base course is levelled by grader. Please Clarify	
62.	<p>BOQ SI 127 Concrete Pavement Grade 40</p> <p>As per description of BOQ Concrete pouring by Concrete Paver but there is no Concrete Paver in the Equipment list. Arrangement of concrete paver in our country is very challenging and would be very expensive.</p> <p>Q: Please confirm whether manual pouring will be acceptable or not.</p>	<p>Manual pouring will not be acceptable.</p> <p>The list of equipment and key-personnel listed under 'Section III - Evaluation and Qualification Criteria' is not conclusive but merely a minimum requirement to qualify. The contractor needs to deploy additional equipment and personnel to meet the requirement defined by the drawings and specifications</p>
63.	<p>BOQ SI 128 Road Marking Thermoplastic Paint Specification 2.91.3.1 Laying Thermoplastic materials</p> <p>As per the description of BOQ average thickness of (spray apply) 5mm.</p> <p>As per description of the Specification for spray apply thickness not than 1.5mm mentioned.</p> <p>Q: Typical thickness of thermoplastic paint ranges from 1.5mm-3mm. Please clarify.</p>	<p>Consider BOQ SI 128 Road Marking Thermoplastic Paint is minimum 1.5mm thickness.</p> <p>Amendment will be issued.</p>
64.	<p>Dwg No: CP 01 Detail 2 Contraction Joint Dowel Bar</p> <p>Q1: Payment against placing of Dowel bars, which will require ms chair, binding rod etc. to keep the dowel bars in position during concrete pouring may be measured separately or paid against item reinforcing bar.</p> <p>Q2: Single Component Polysulphide Sealant (Gun grade or Pouring grade) is widely used as expansion joint sealant. Please confirm the mode of measurement and the basis of payment for the installation of dowel bars.</p>	<p>Q1. Dowel is included in the concrete rate. No separate payment will be done for dowel bar.</p> <p>Q2. Quantity 61614 Unit Rm (BOQ 131) Amendment will be issued.</p> <p>BOQ, item no.130. Water proof cap & Epoxy coated-consider PVC water proof cap, dia 50mm, length 300mm & for epoxy coat of dowel bar 600mm length, dia 32mm. Total quantity 28905 Nos.</p>
65.	<p>Section ix) Particular Conditions of Contract. Part A- Contract Data. Percentage profit Sub clause 12.3</p> <p>Q: As per Subclause 1.1.20 & 12.3 Percentage profit to the cost is 5%. We would request to increase the Percentage to 10% excluding Overhead & Taxes.</p>	<p>The existing provision will remain unchanged.</p>
66.	<p>13.4 (b) (ii) Percentage Rate to be applied to provisional Sum for Over head and profit is 5%</p>	<p>The existing provision will remain unchanged.</p>

www.



Sl.	Queries/Requests by the Bidders	Clarification/ Responses by the ACCESS-BLPA
	Q: Percentage is too small. Overhead cost for a safety project is approximately 10%. We would request to increase the Percentage to 20% excluding Taxes.	
67.	BOQ (160.1-160.4) Surface Conduit Dwg In description (title) mentioned PVC conduit but in the items description mentioned GI conduit. Please confirm which one is correct.	GI conduit in place of PVC, BOQ 160 Other is unchanged. Amendment will be issued.
68.	BOQ SL No. 228 & 229 In CPVC pipe with below item description GI Union, is GI union for CPVC pipe. Please confirm.	GI union will be replace by CPVC for BOQ 229 Amendment will be issued.
69.	Sub Station Please provide single Line Diagram (SLD) of Sub-station.	Will be provided as attachment of amendment of RFB.
70.	Vol-III BOQ Upon reviewing the Bill of Quantities (BOQ) found missing quantities for several items and excessive decimal digits in some entries, making it difficult to calculate and interpret accurately. So please provide a revised BOQ.	Missing quantities issues are solved by amendments. Follow hard copy for the digit after decimal.
71.	The said project like to draw your kind attention that we are very much interested to submit the subject mentioned Tenders. The last date of submission of Tender are 10.12.2024 & 12-12-2024 respectively. As it is a two-stage (Technical & Financial) package tender, we need to prepare of Technical document local & Foreign party other related paper from aboard will take time. Due to the above reasons we cannot complete Technical & Financial proposal with in the stipulated time frame. To get all required information properly we need another 28 (twenty eight) days more in addition to the time allowed in the Tender Notice. In addition you are requested to provide us a soft Copy of BOQ to fill up rates in numbers & word in computer due to very small space in printed copy of Tender document. Considering the above points you are requested to extend the date of submission of the above tenders by about 28 (twenty eight) days and give us soft copy of BOQ to allow to fill up by computer not in hand writing.	Please refer to clarification provided to query 8

uuw.

