

CONSULTANT

PART A

SHELTECH (PVT.) LTD


PART B

THE DECODE LTD.

PART C


DDC LTD.

Detailed Area Plan (2022-2035) for RAJUK Area

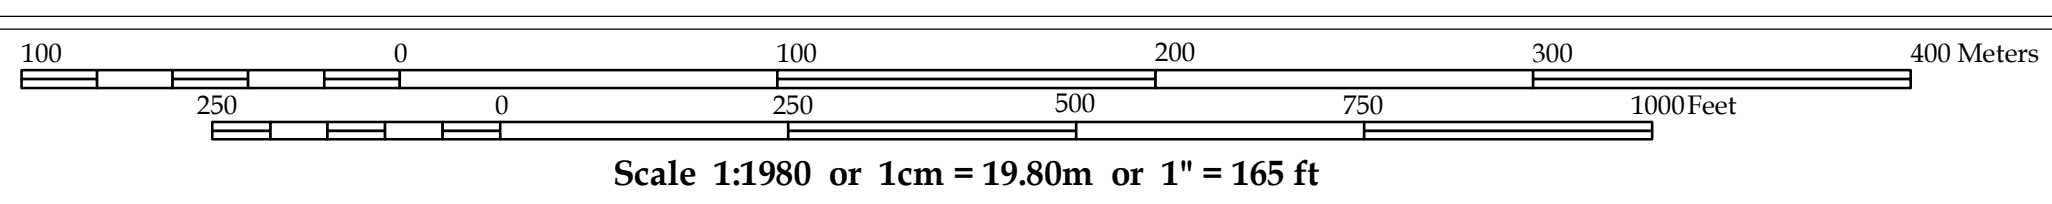

Government of the People's Republic of Bangladesh
Ministry of Housing and Public Works
Rajdhani Unnayan Karttripakkha (RAJUK)
SRO No 282-Ain (Law)/2022, Date: Tuesday, 23 August 2022

Data Source
Stereo satellite image based field survey (2015-17) under DAP (2022-2035) Project of RAJUK
WGS_1984_UTM_Zone_46N
WKID: 32646 Authority: EPSG
Projection: Transverse Mercator
False Easting: 500000.0; False Northing: 0.0
Central Meridian: 93.0; Scale Factor: 0.9996
Latitude of Origin: 0.0; Linear Unit: Meter (1.0)
Geographic Coordinate System: GCS_WGS_1984
Angular Unit: Degree (0.0174532925199433)
Prime Meridian: Greenwich (0.0)
Datum: D_WGS_1984
Spheroid: WGS_1984
Grid values are shown in Meter

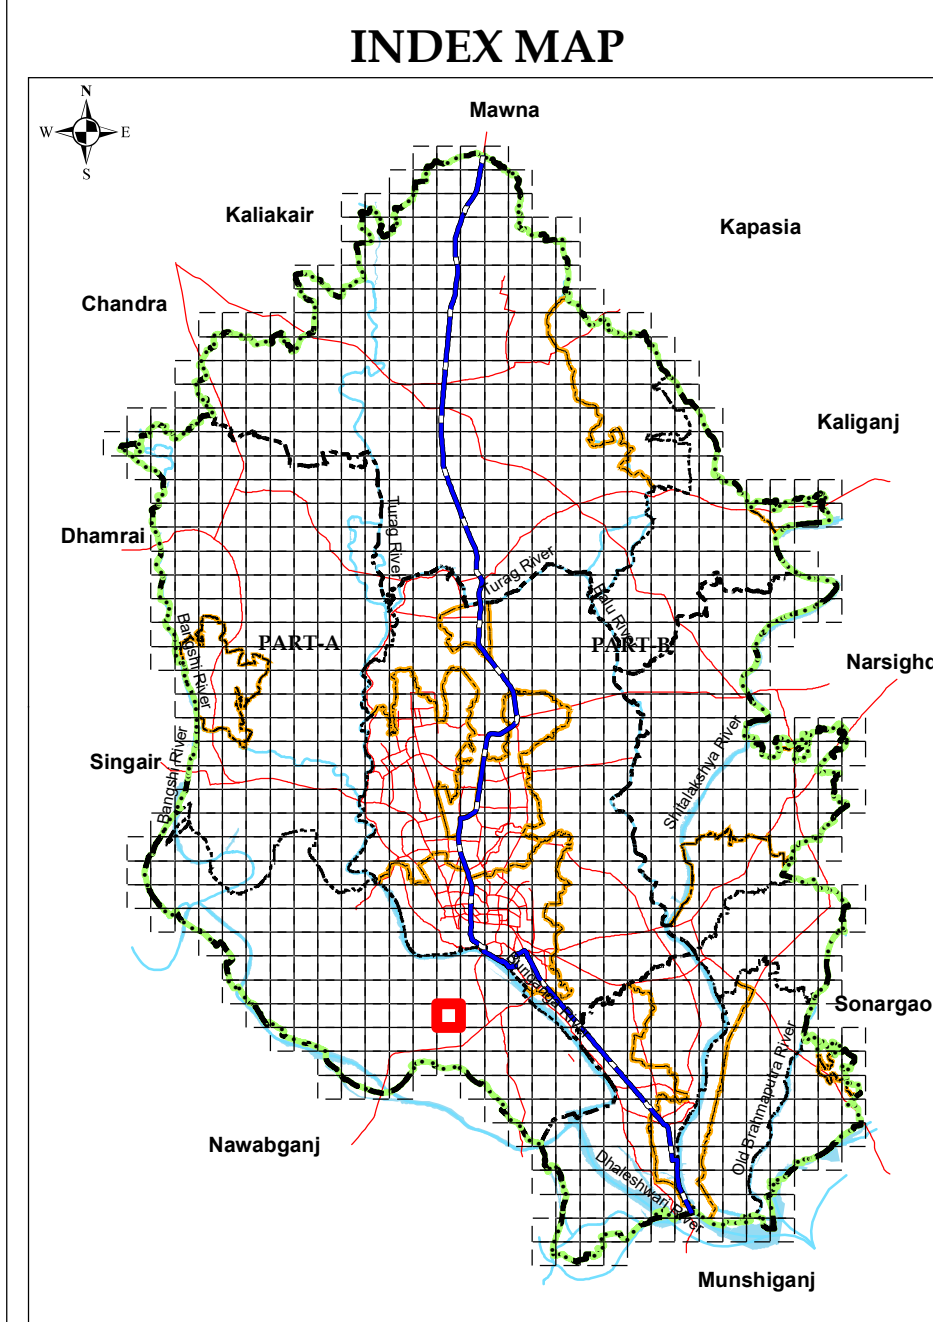

SHEET INDEX table with columns G08-2, H08-1, H08-2, G07-3, H07-4, H07-3, G07-2, H07-1, H07-2. H07-4 is highlighted in red. Below it is an ADMINISTRATIVE INDEX map showing the boundaries of Subdive Union-5, Basia Union, and Tegharia Union.

LEGEND section containing symbols and descriptions for Administrative Boundary, Existing Key Features, Proposed Key Facilities, Proposed Networks, Landuse Management Zone, and Overlay Zone. Includes an Annotation Example table with columns for Jurain, Mauza Plot (Dag) Number, and Mauza, J.L.No, Sheet No.

CONSULTANT and RAJUK signature table. Columns include Town Planner (Landuse) and Project Director for both parties, with names and titles listed.