

MAP - 1.3 A

Existing Land use Pattern of SPZ - 02



250 0 250 500 750 Meters

SCALE 1:33000

LEGEND

- SPZ Boundary
- Existing Road
- Administrative Services
- Agriculture
- Bus/Truck/Launch Terminal
- Commercial (Business & Mercantile)
- Community Centre
- Defence & Security
- Education & Research
- Grave Yard/Crematorium/Cemetery
- Health Care Services
- Industrial/Manufacturing Activity
- Mixed Use
- Non Government Services
- Open Space
- Power Plant/Station
- Recreational Facilities
- Religious
- Residential
- Rural Settlement
- Slum Area
- Tea Garden Area
- Tilla/Hilly Area
- Transport & Communication
- Vacant Land
- Waterbody


Preparation of Master Plan for Sylhet Divisional Town

Consultants:

Consortium
of

SHELTECH (Pvt.) Ltd.
&

Engineering and Planning Consultants.

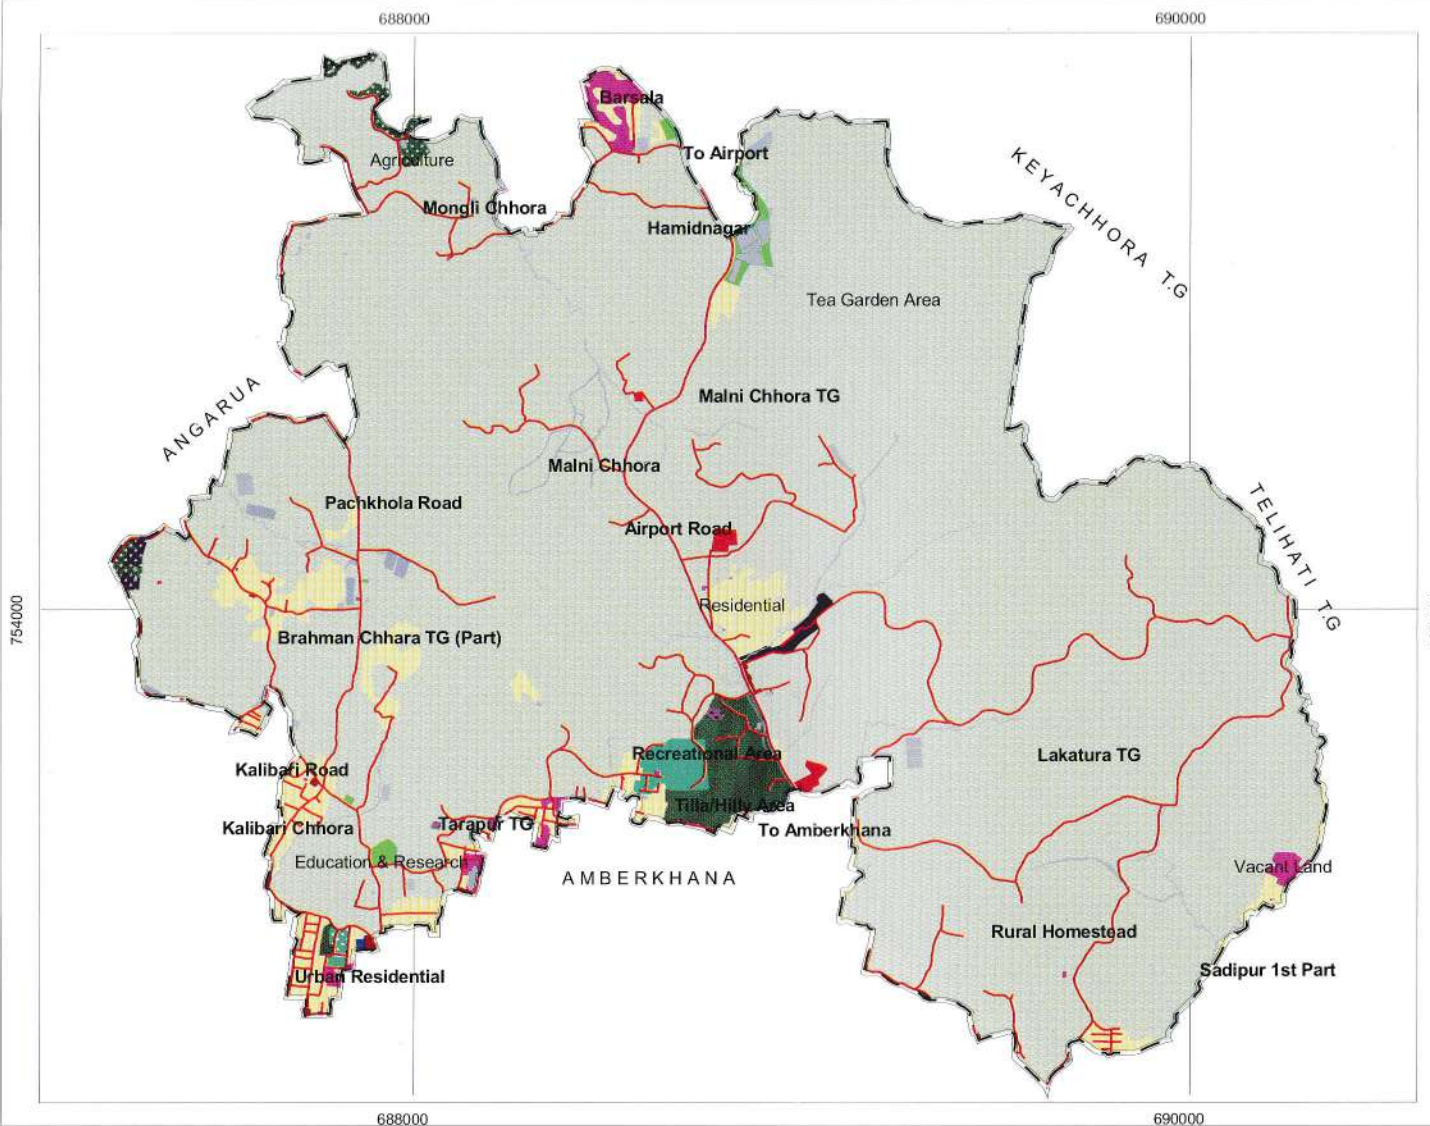

MAP - 1.3 B

Proposed Landuse and Development Proposals of SPZ - 02



300 0 300 600 900 Meters

SCALE 1:33000

LEGEND

-  SPZ Boundary
-  Agricultural Zone
-  Education & Research
-  Existing Road Network
-  General Industrial Zone
-  Health Care Services
-  Mixed Use Zone
-  Overlay Zone
-  Proposed Road Network
-  Recreational Area
-  Rural Homestead
-  Tea Garden Area
-  Tilla/Hilly Area
-  Urban Residential Zone
-  Waterbody

Preparation of Master Plan for Sylhet Divisional Town

Consultants:
Consortium
of
SHELTECH (Pvt.) Ltd.
&
Engineering and Planning Consultants.

