


Map-1.2A

Existing Land use Pattern of SPZ- 01

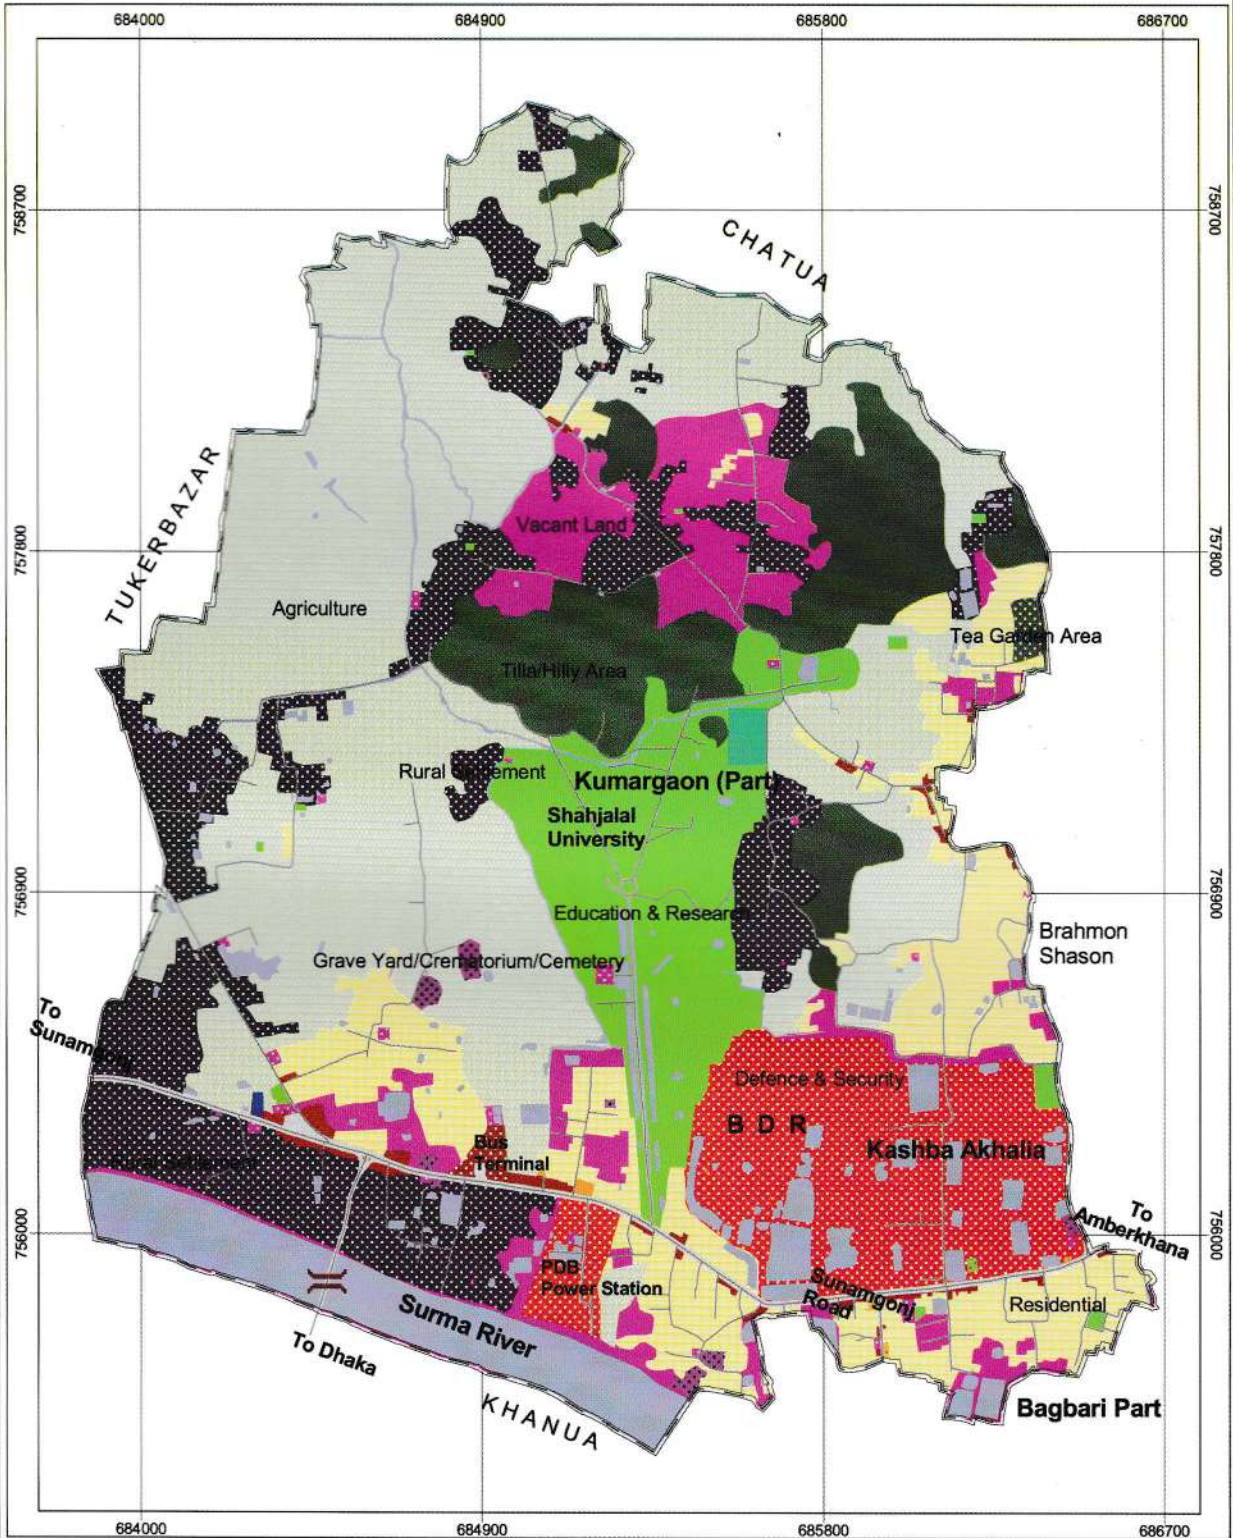

Consultants:
Consortium
of
SHELTECH (Pvt.) Ltd.
&
Engineering and Planning Consultants.

200 0 200 400 Meters

SCALE 1:19000

**Preparation of Master Plan
for Sylhet Divisional Town**

- LEGEND**
- SPZ Boundary
 - Bridge
 - Administrative Services
 - Tea Garden Area
 - Bus/Truck/Launch Terminal
 - Commercial (Business & Mercantile)
 - Community Centre
 - Defence & Security
 - Education & Research
 - Grave Yard/Crematorium/Cemetery
 - Health Care Services
 - Industrial/Manufacturing and Processing Activity
 - Mixed Use
 - Non Government Services
 - Open Space
 - Power Plant/Station
 - Recreational Facilities
 - Religious
 - Residential
 - Rural Settlement
 - Slum Area
 - Agriculture
 - Tilla/Hilly Area
 - Transport & Communication
 - Vacant Land
 - Waterbody

