





CLIENT:


PROPOSED B-G-9 STORED RESIDENTIAL BUILDING

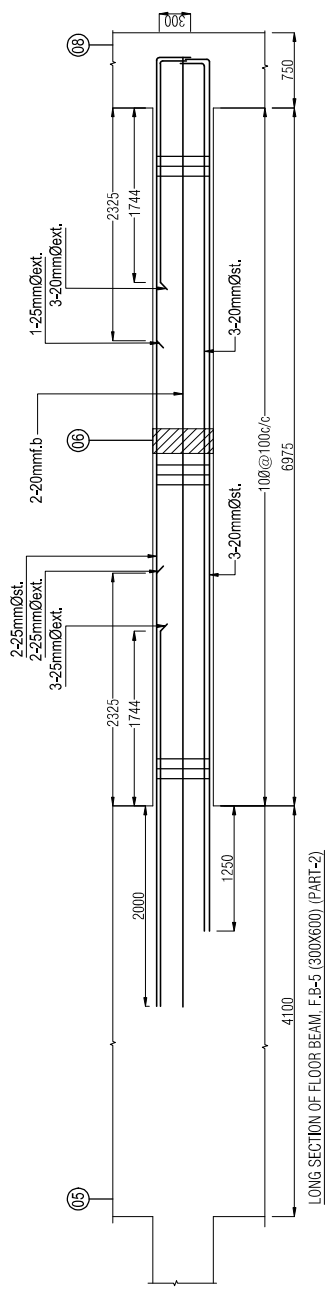


LONG SECTION OF FLOOR BEAM, F.B-5 (300X600) (PART-2)

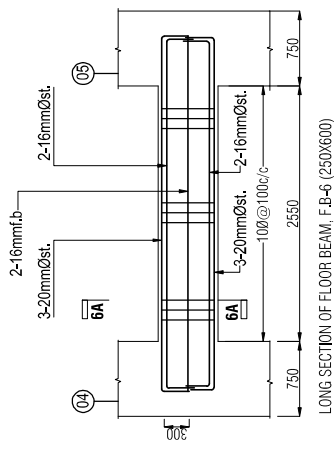


LONG SECTION OF FLOOR BEAM, F.B-4 (250X600)

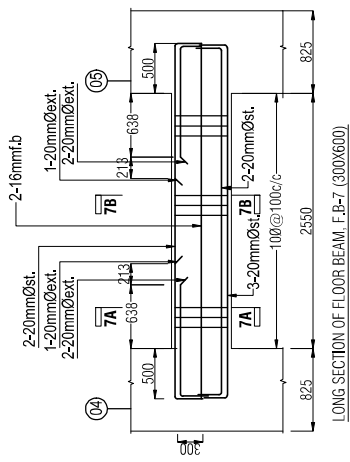


LONG SECTION OF FLOOR BEAM, F.B-7 (300X600)

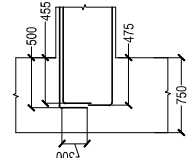

SECTION 4-4A

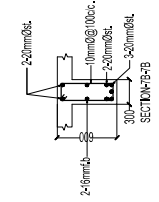

SECTION 7A-7A


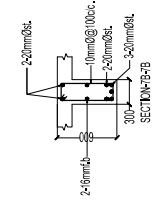


SECTION 7B-7B

ALL DIMENSION ARE IN MILLIMETER


DWG TITLE

2ND TO 9TH FLOOR BEAM LONG SECTION

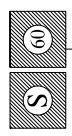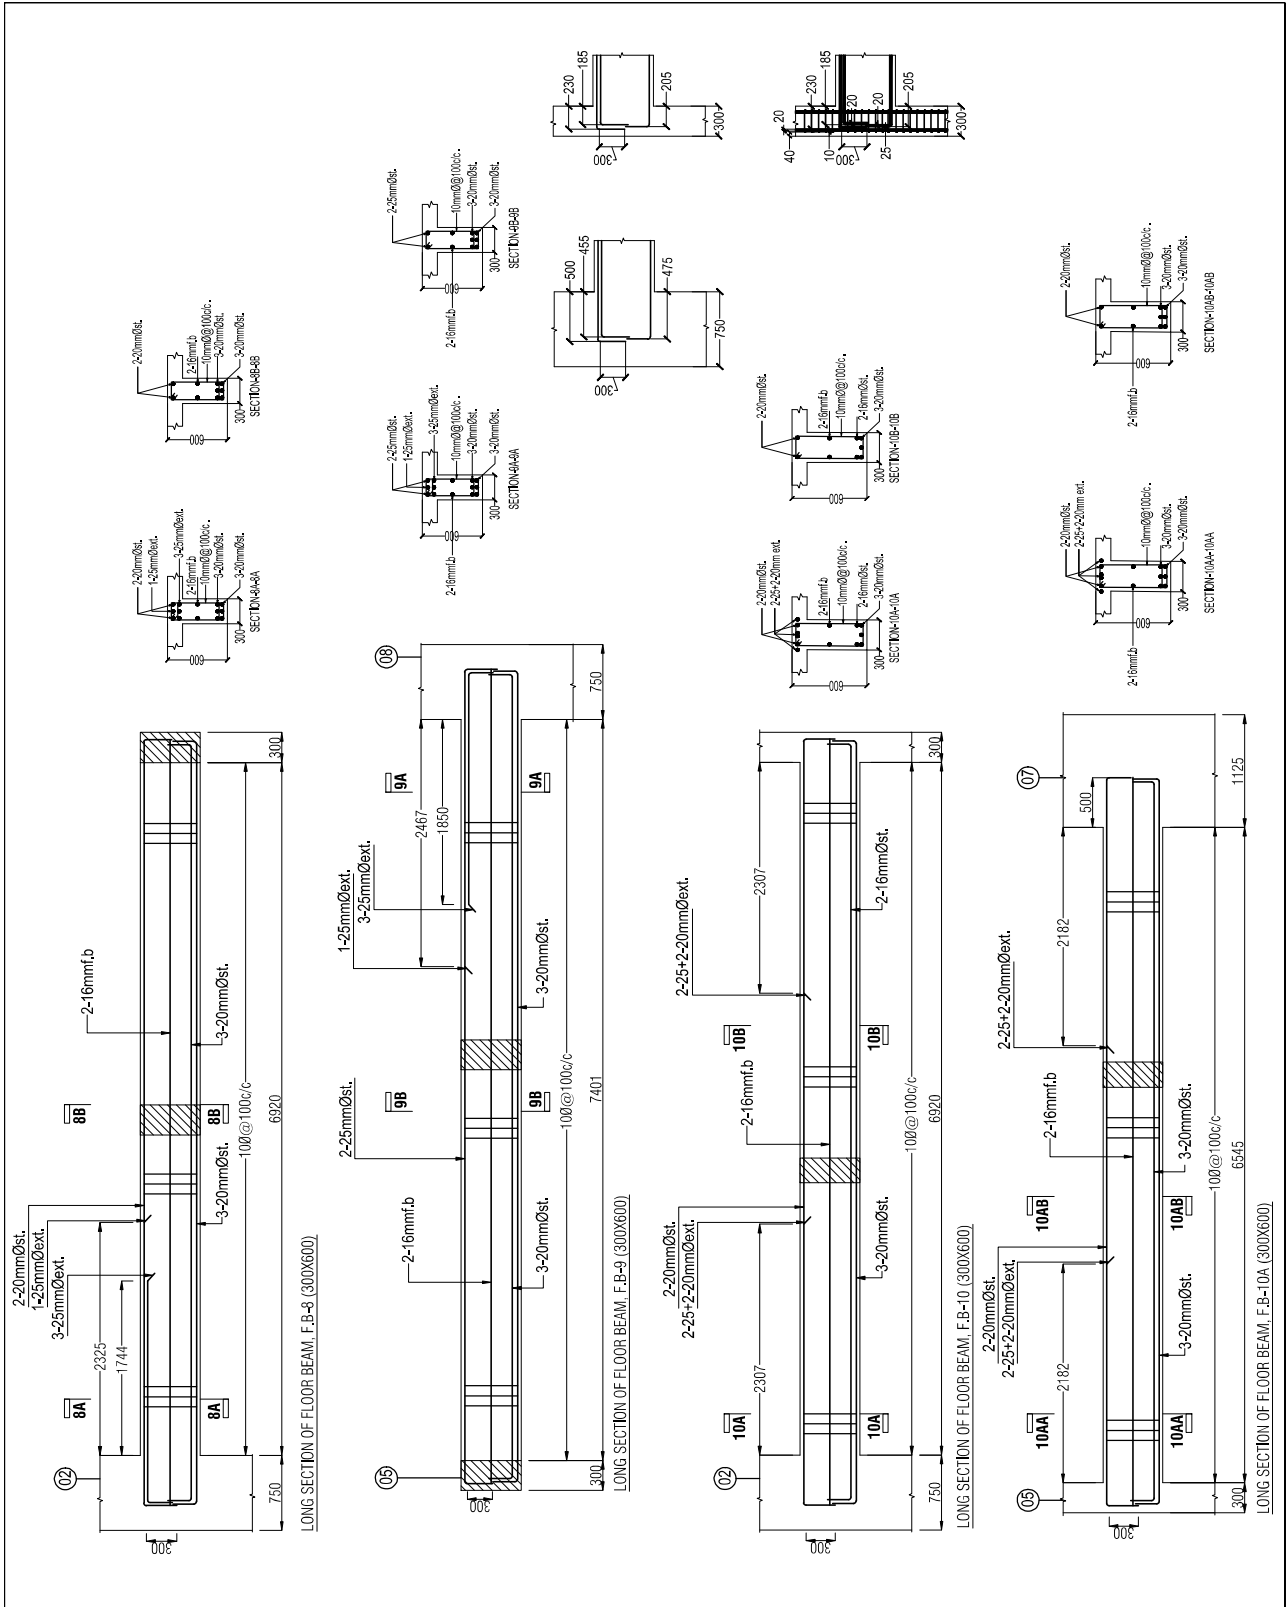

CLIENT:
 PROJECT: PROPOSED B+G+9 STORED RESIDENTIAL BUILDING

DWG TITLE: 2ND TO 9TH FLOOR BEAM LONG SECTION
 ALL DIMENSION ARE IN MILLIMETER










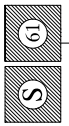


CLIENT:


PROJECT: PROPOSED 6+5+9 STORED RESIDENTIAL BUILDING

ALL DIMENSION ARE IN MILLIMETER


DWG TITLE: 2ND TO 5TH FLOOR BEAM LONG SECTION

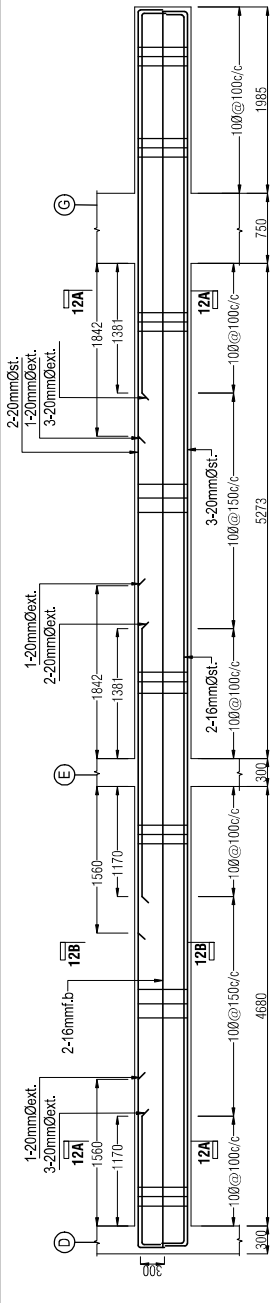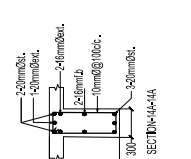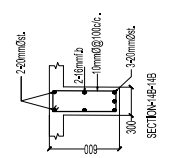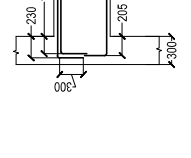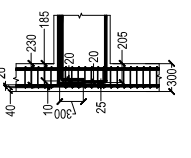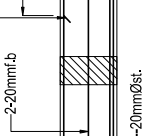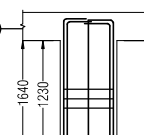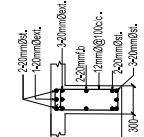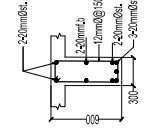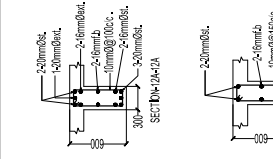


LONG SECTION OF FLOOR BEAM, F.B-12 (300X600)

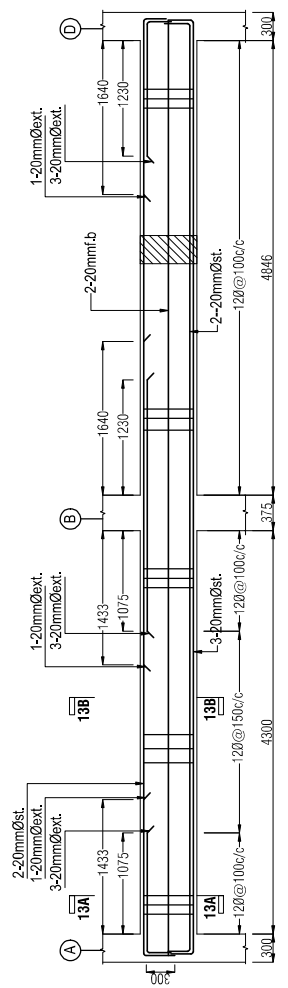

LONG SECTION OF FLOOR BEAM, F.B-13 (300X600)

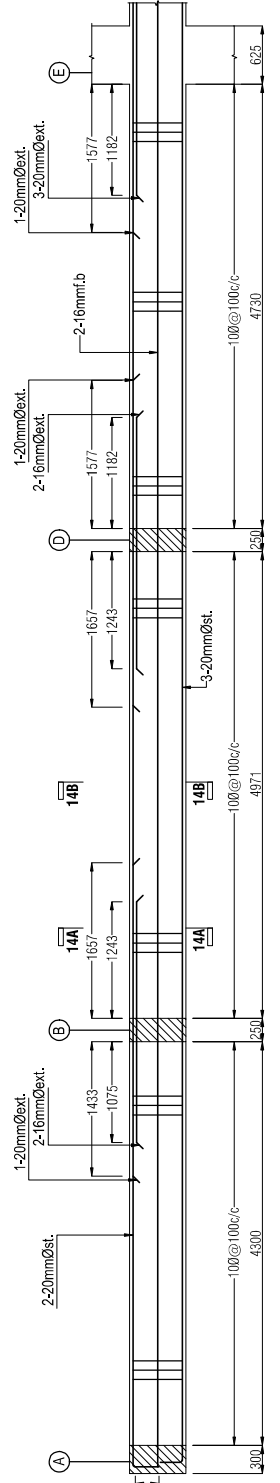

LONG SECTION OF FLOOR BEAM, F.B-14 (300X600) (PART-1)

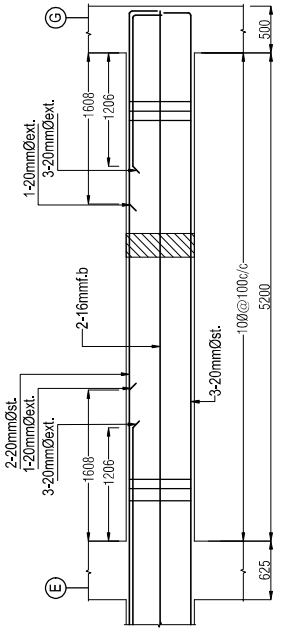








LONG SECTION OF FLOOR BEAM, F.B-14 (300X600) (PART-2)



PROJECT:

CLIENT:

PROPOSED B-G-9 STORED RESIDENTIAL BUILDING

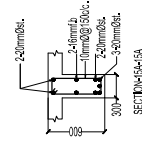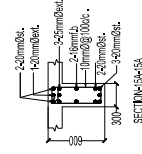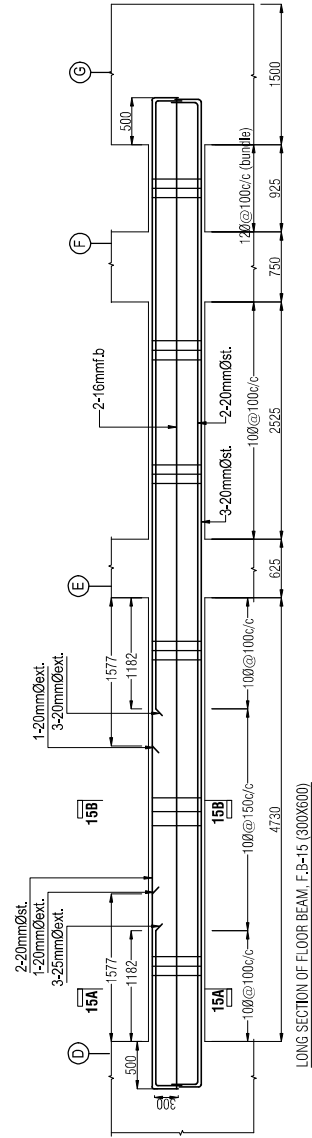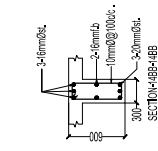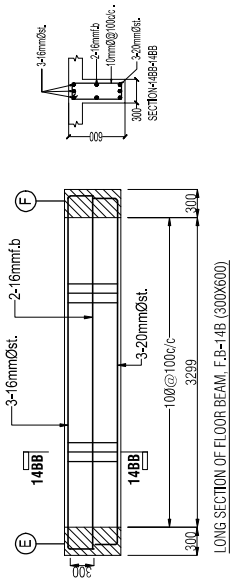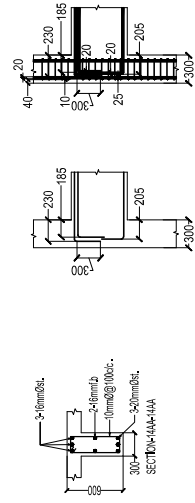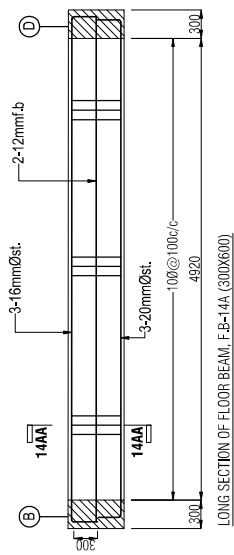

ALL DIMENSION ARE IN MILLIMETER

DWG TITLE
2ND TO 7TH FLOOR BEAM LONG SECTION














CLIENT:

PROPOSED 6+5+9 STORED RESIDENTIAL BUILDING

ALL DIMENSION ARE IN MILLIMETER


DWG TITLE
2ND TO 9TH FLOOR BEAM LONG SECTION

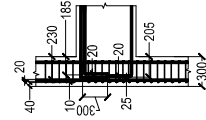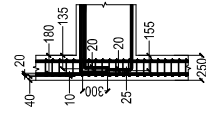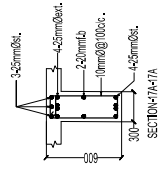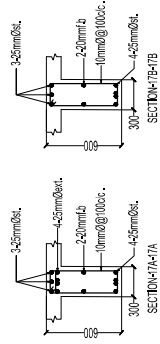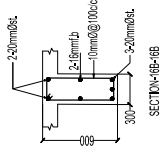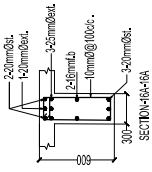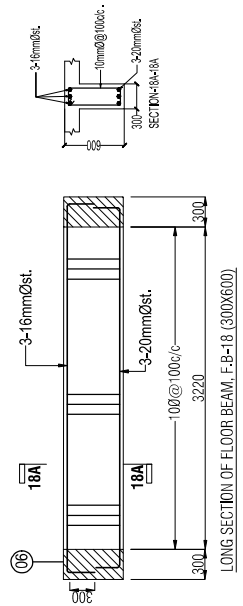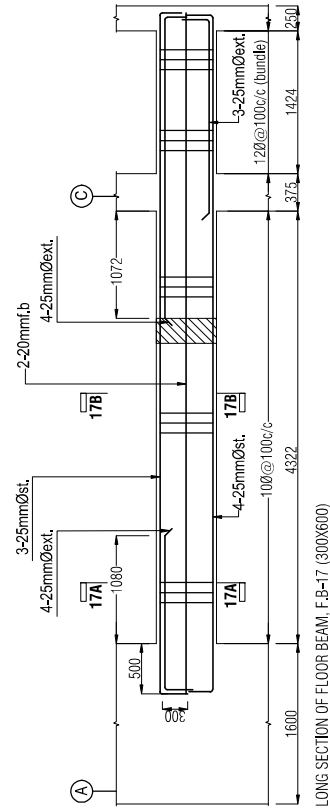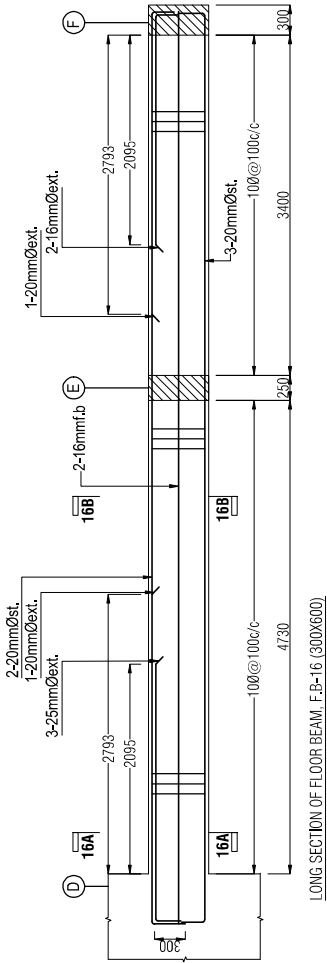

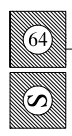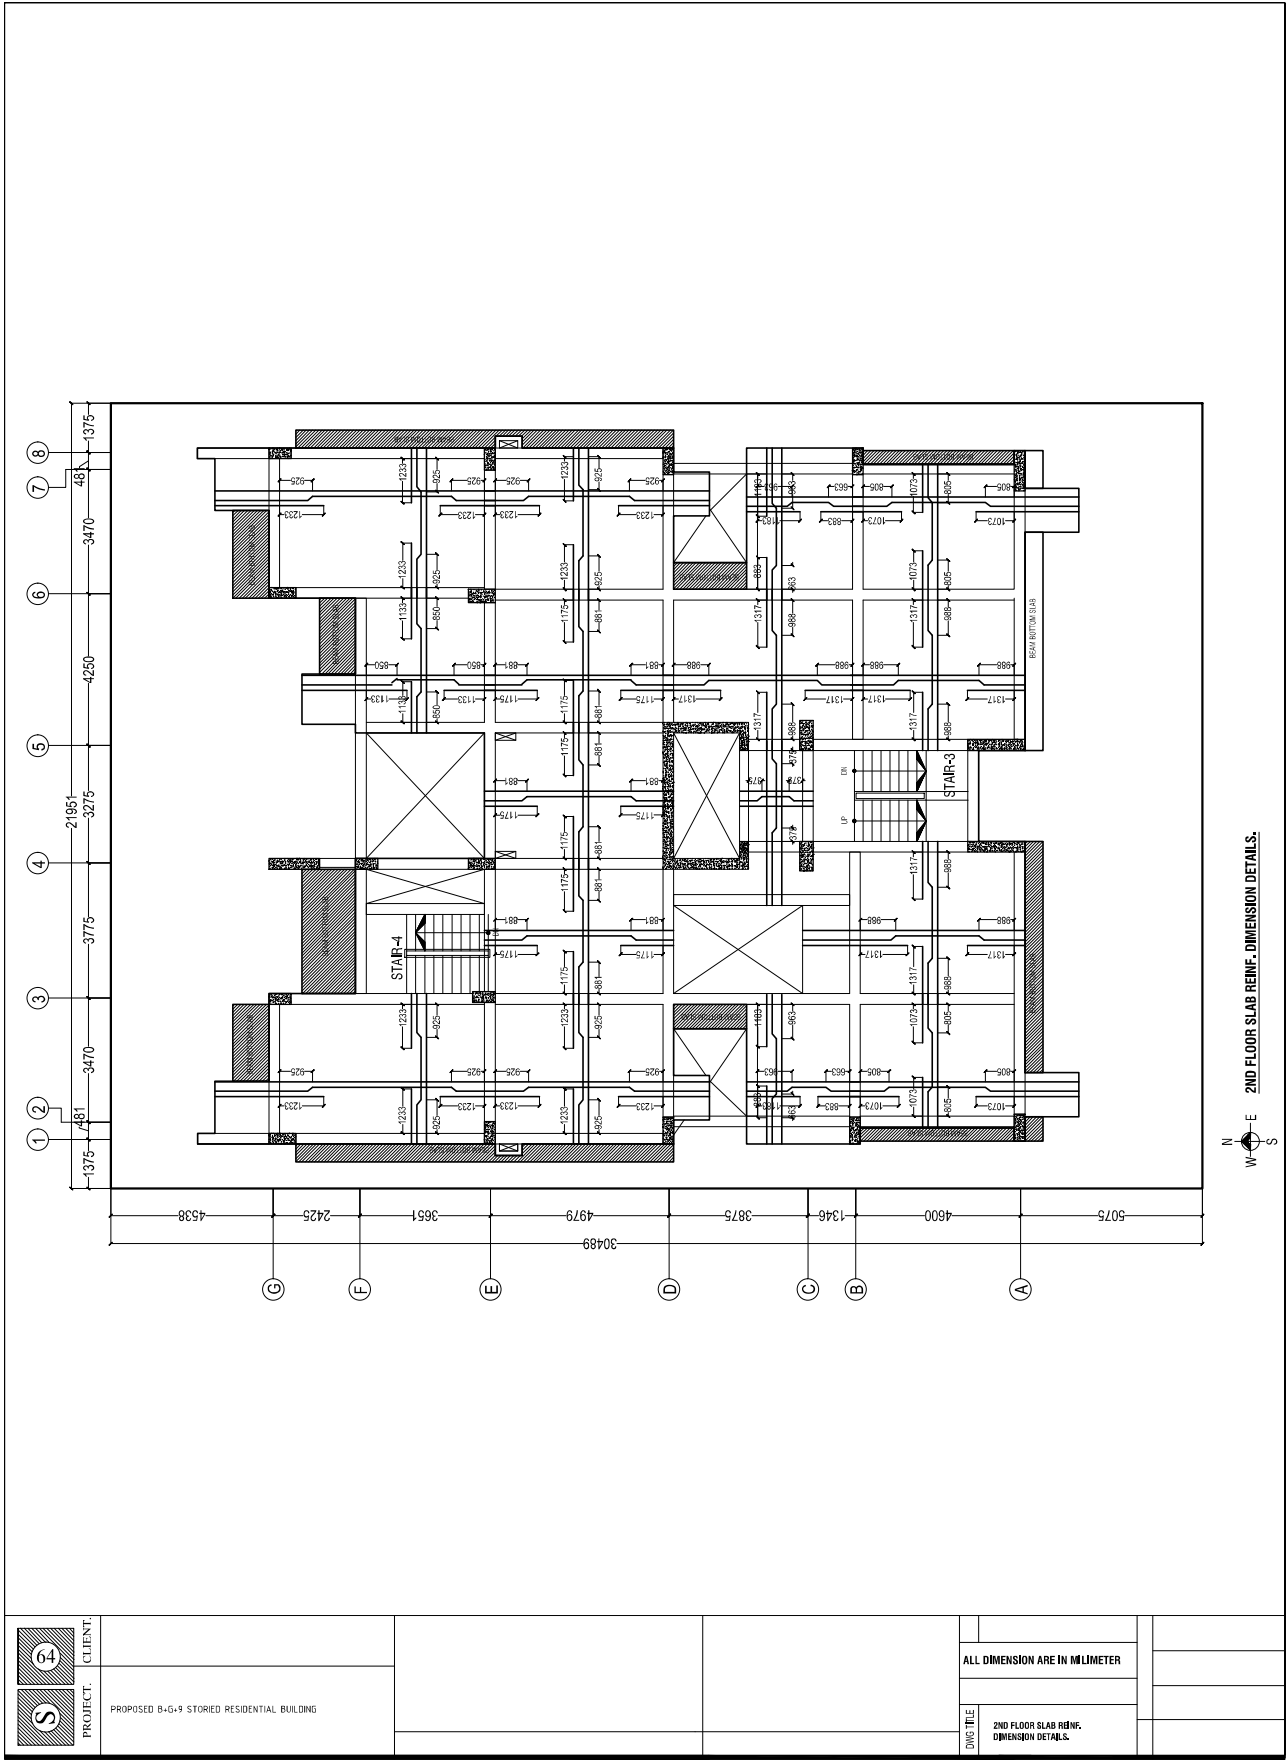



CLIENT: S64
 PROJECT: PROPOSED B-4-5 STORED RESIDENTIAL BUILDING

DWG TITLE: 2ND FLOOR SLAB REINF. DIMENSION DETAILS.
 ALL DIMENSION ARE IN MILLIMETER

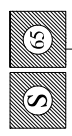


CLIENT:
PROJECT: PROPOSED B-G+9 STORED RESIDENTIAL BUILDING

ALL DIMENSION ARE IN MILLIMETER
DWG TITLE: 2ND FLOOR SLAB REINF. DETAILS.

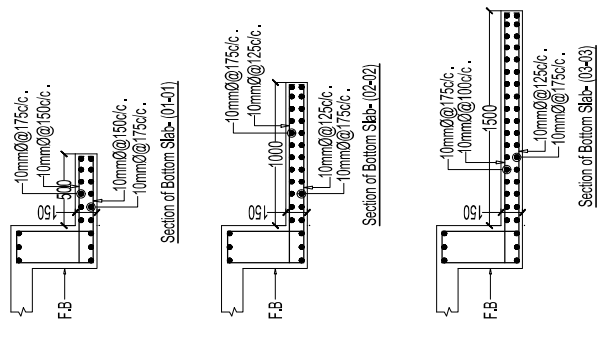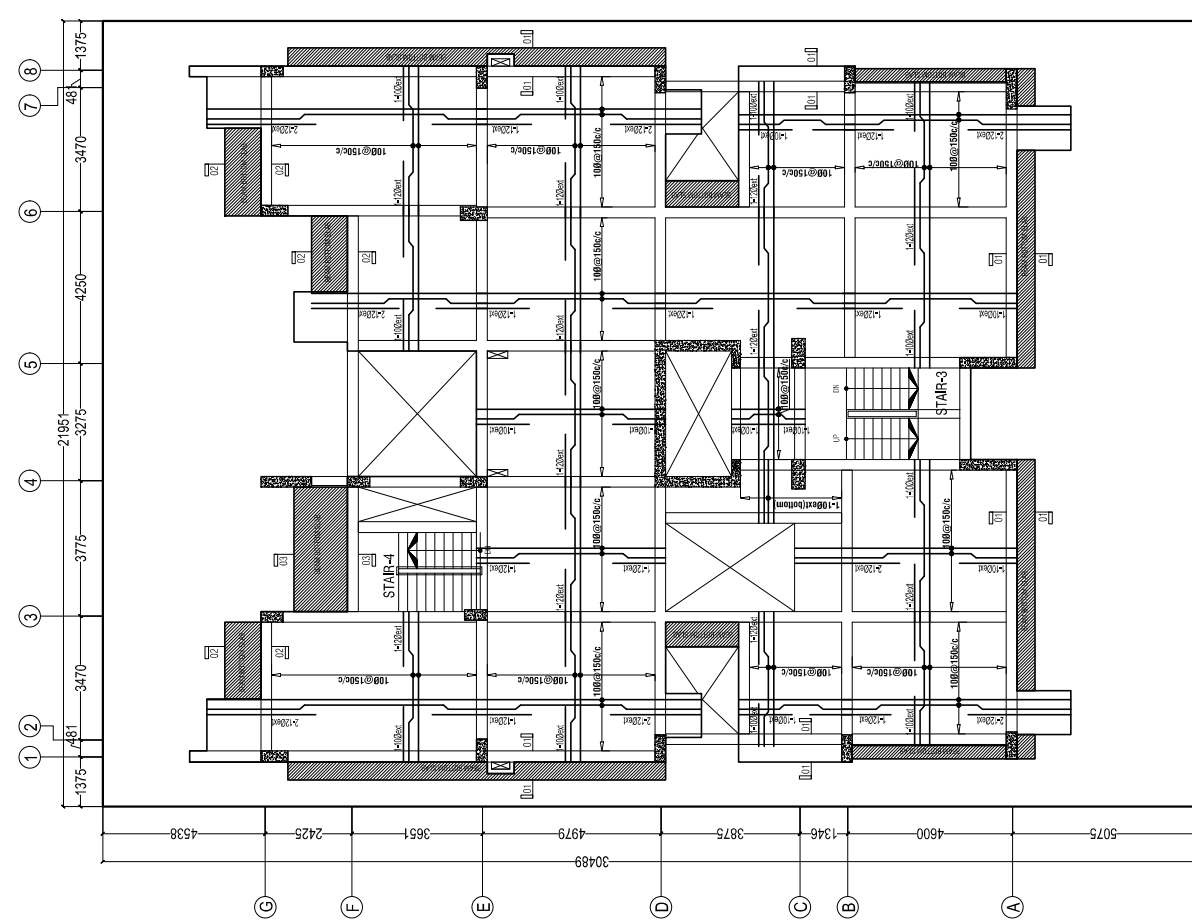

N
W E
S
2ND FLOOR SLAB REINF. DETAILS.
SLAB THICKNESS=125mm EXCEPT SHOWN IN DRAWING.

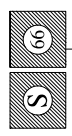


PROJECT: PROPOSED B+G+9 STORED RESIDENTIAL BUILDING

--	--	--	--	--	--	--	--	--	--


DWG TITLE: 3RD & 4TH FLOOR SLAB REINF. DIMENSION DETAILS.

--	--	--	--	--	--	--	--	--	--

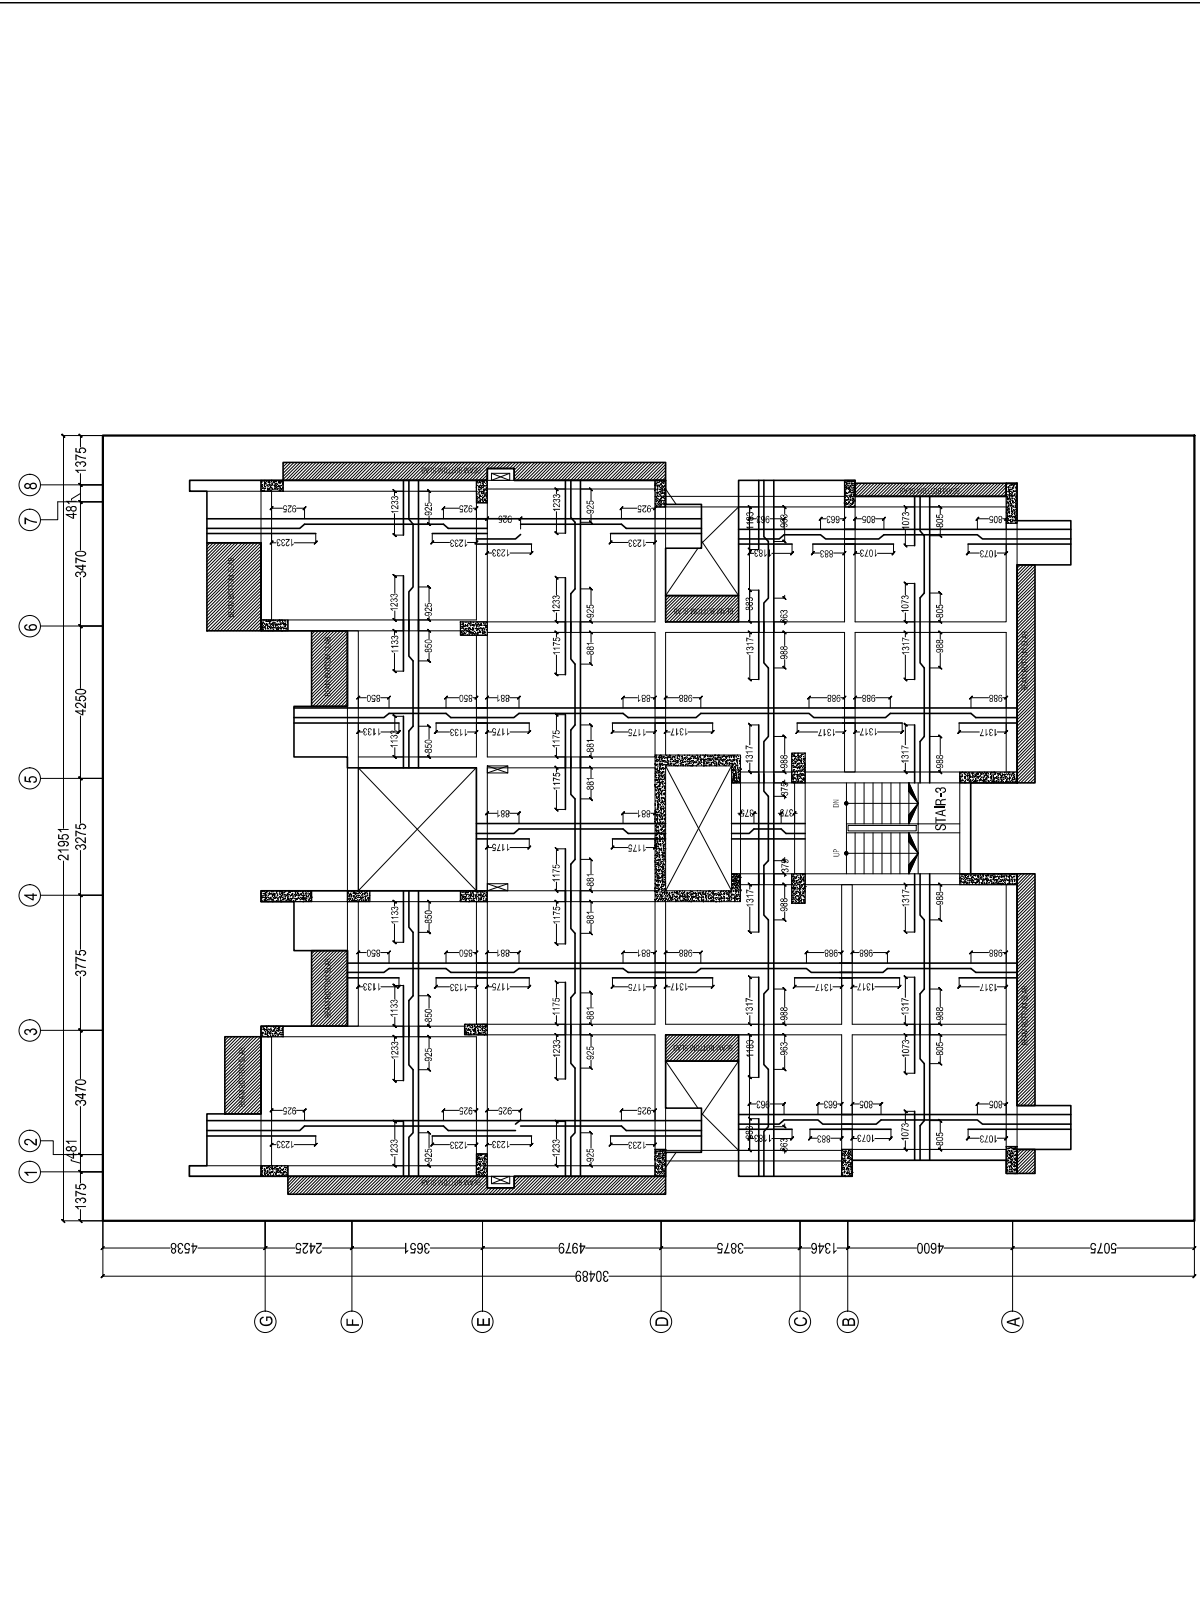

3RD & 4TH FLOOR SLAB REINF. DIMENSION DETAILS.




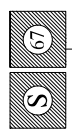


CLIENT:
PROJECT: PROPOSED B+G+9 STORED RESIDENTIAL BUILDING

DWG TITLE
3RD & 4TH FLOOR SLAB REINF. DETAILS.

ALL DIMENSION ARE IN MILLIMETER

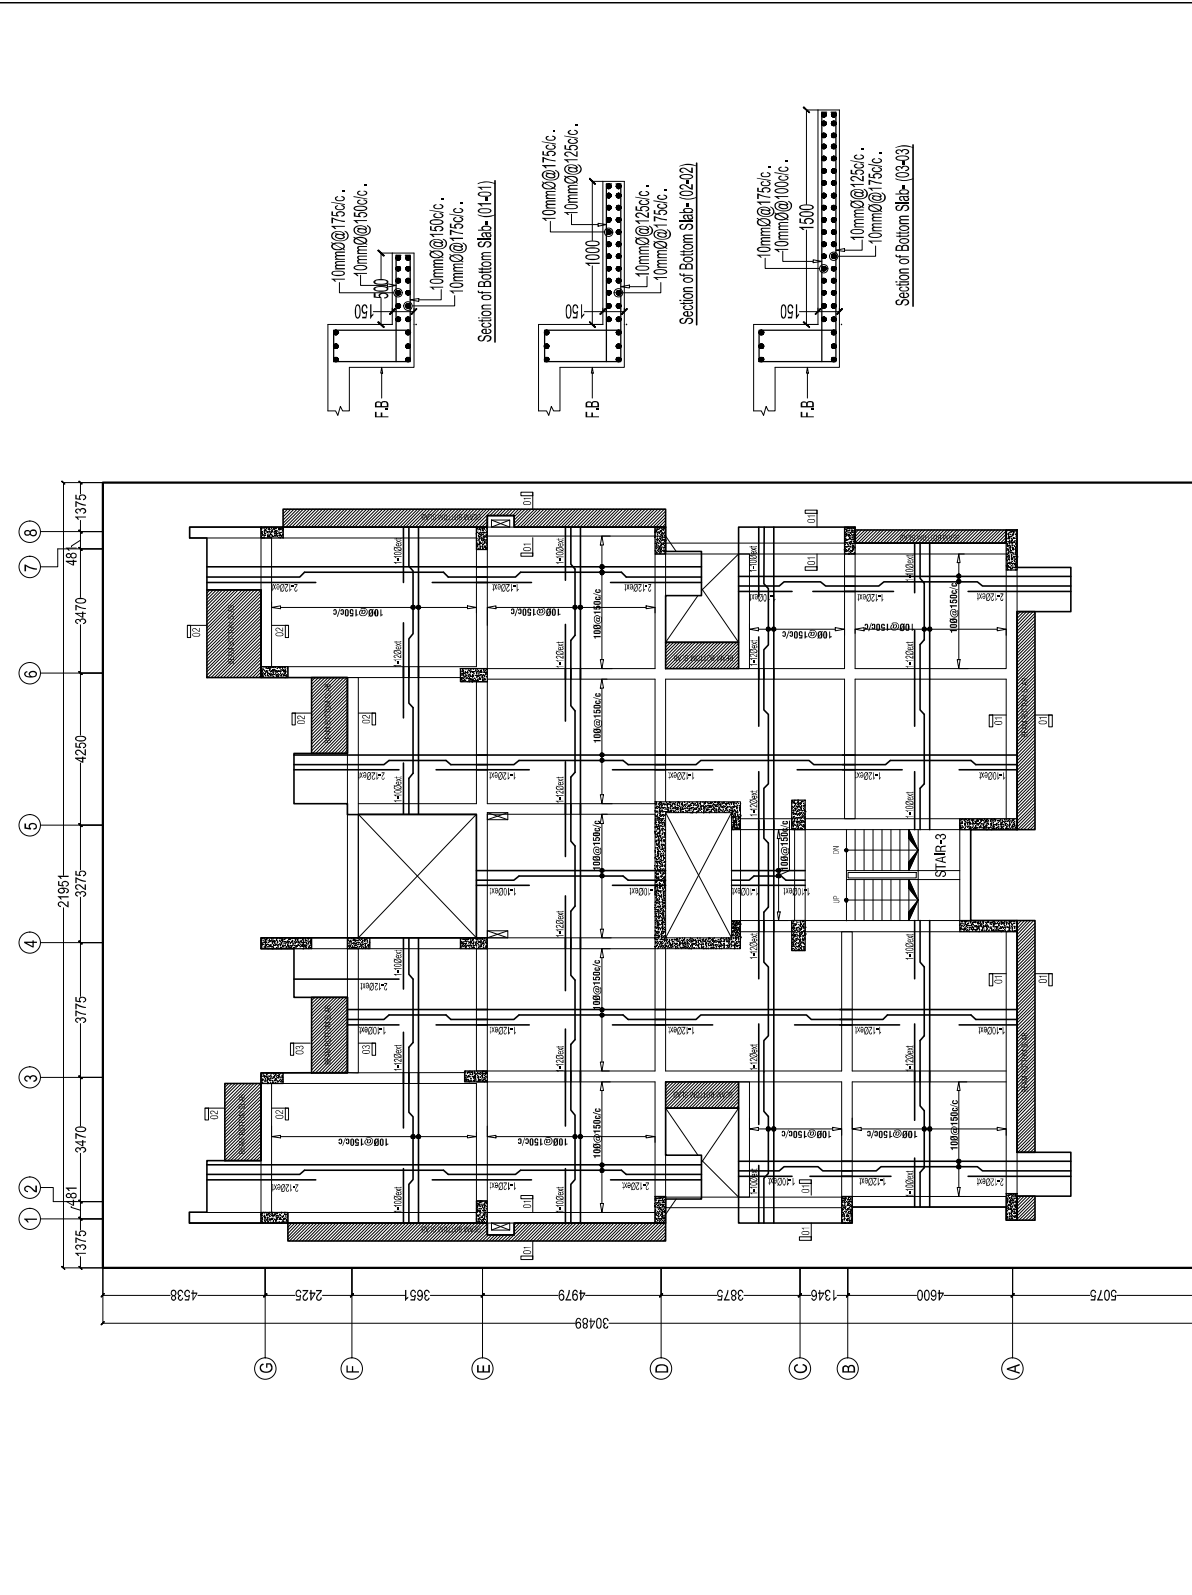


W E
N S
3RD & 4TH FLOOR SLAB REINF. DETAILS.
SLAB THICKNESS=125mm EXCEPT SHOWN IN DRAWING.

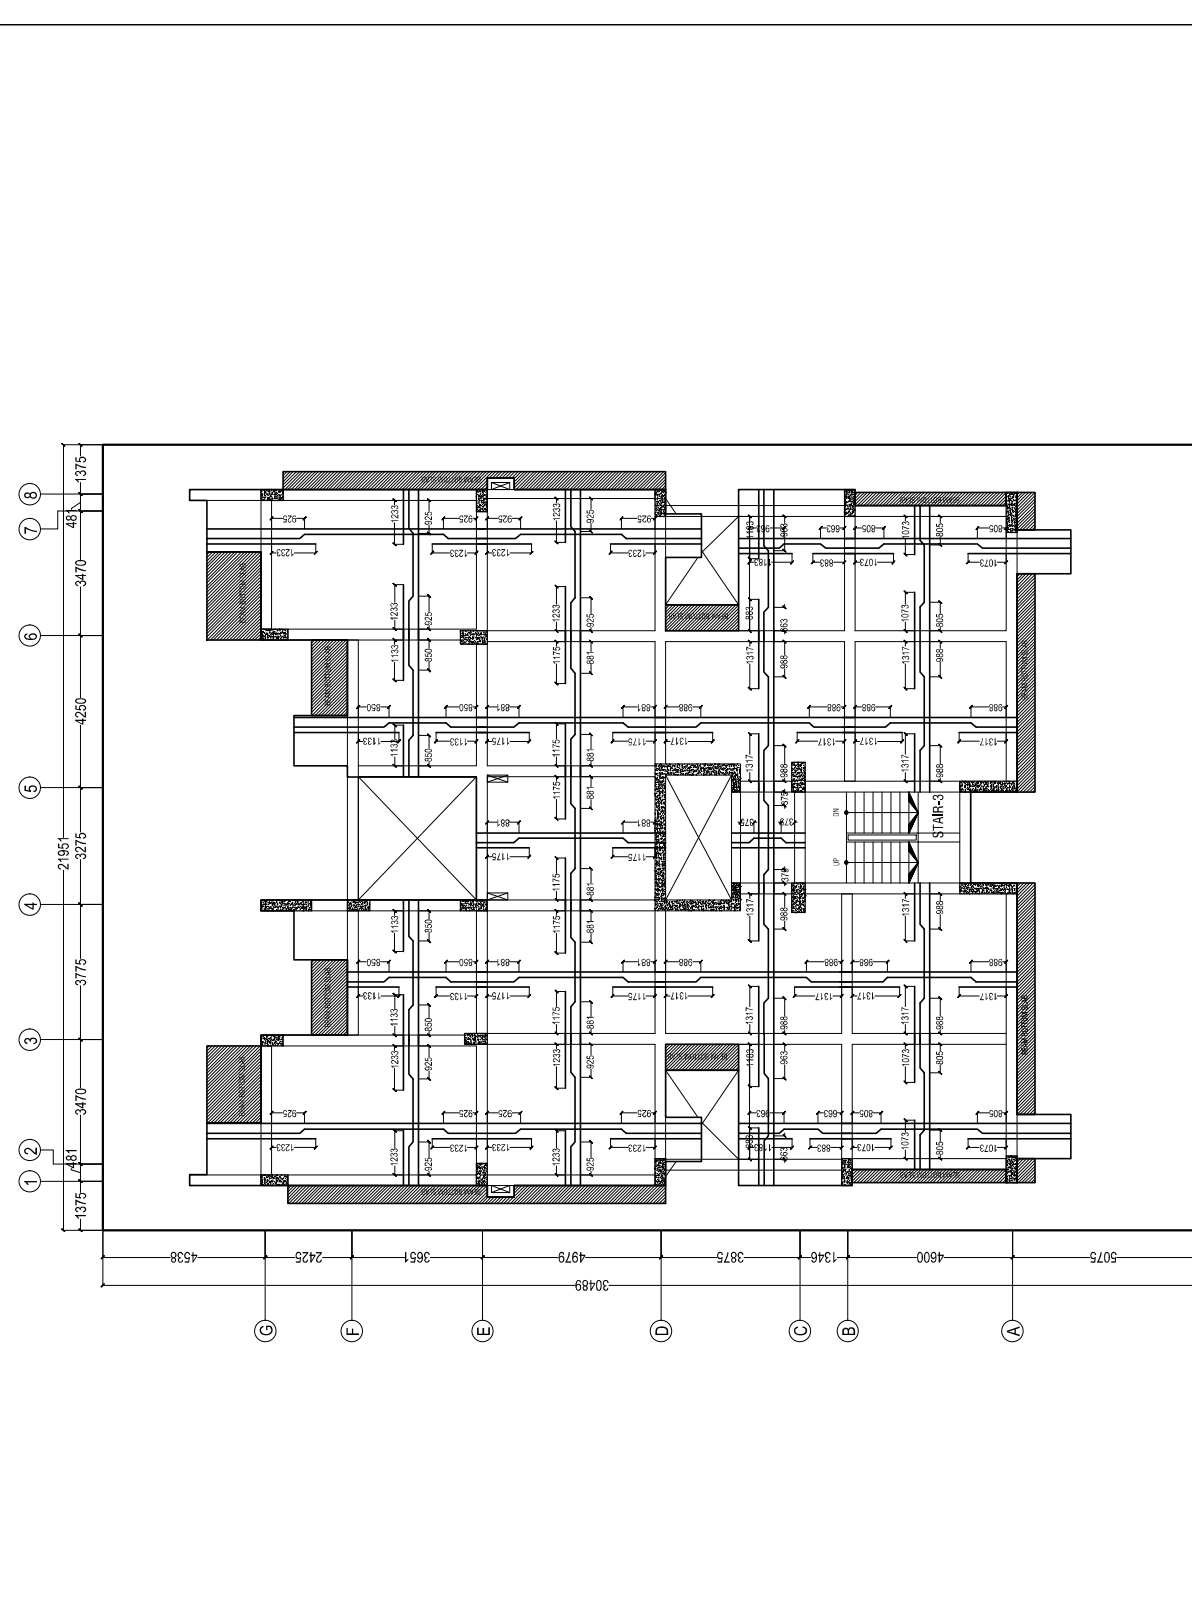


5TH & 6TH FLOOR SLAB REINF. DIMENSION DETAILS.



	PROJECT:	PROPOSED B-G+9 STORED RESIDENTIAL BUILDING							
	CLIENT:								
<p>ALL DIMENSION ARE IN MILLIMETER</p>									
<p>DWG TITLE: 5TH & 6TH FLOOR SLAB REINF. DIMENSION DETAILS.</p>									

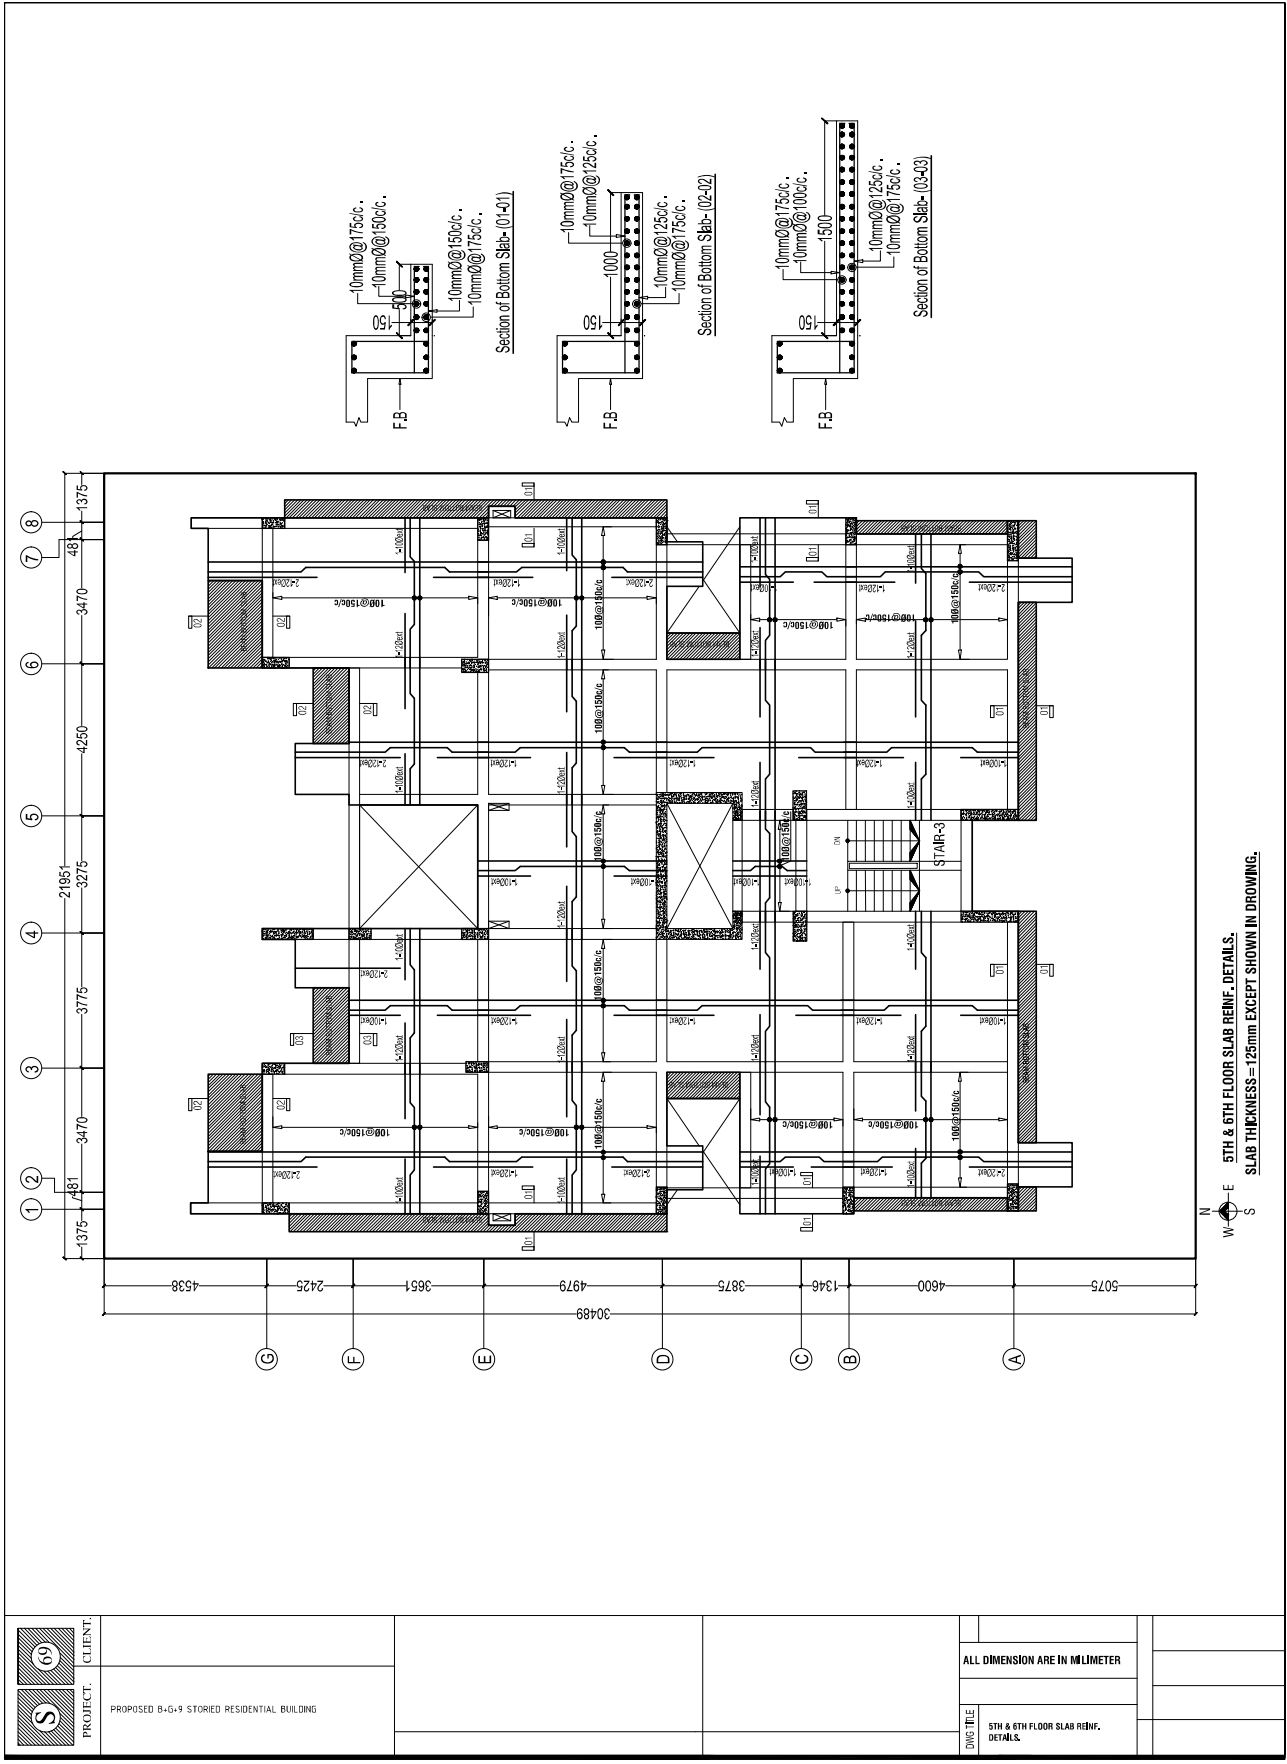


5TH & 6TH FLOOR SLAB REINF. DETAILS.
SLAB THICKNESS = 125mm EXCEPT SHOWN IN DRAWING.

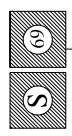


CLIENT:
PROJECT: PROPOSED B+G+9 STORED RESIDENTIAL BUILDING

ALL DIMENSION ARE IN MILLIMETER
DWG TITLE
5TH & 6TH FLOOR SLAB REINF. DETAILS.

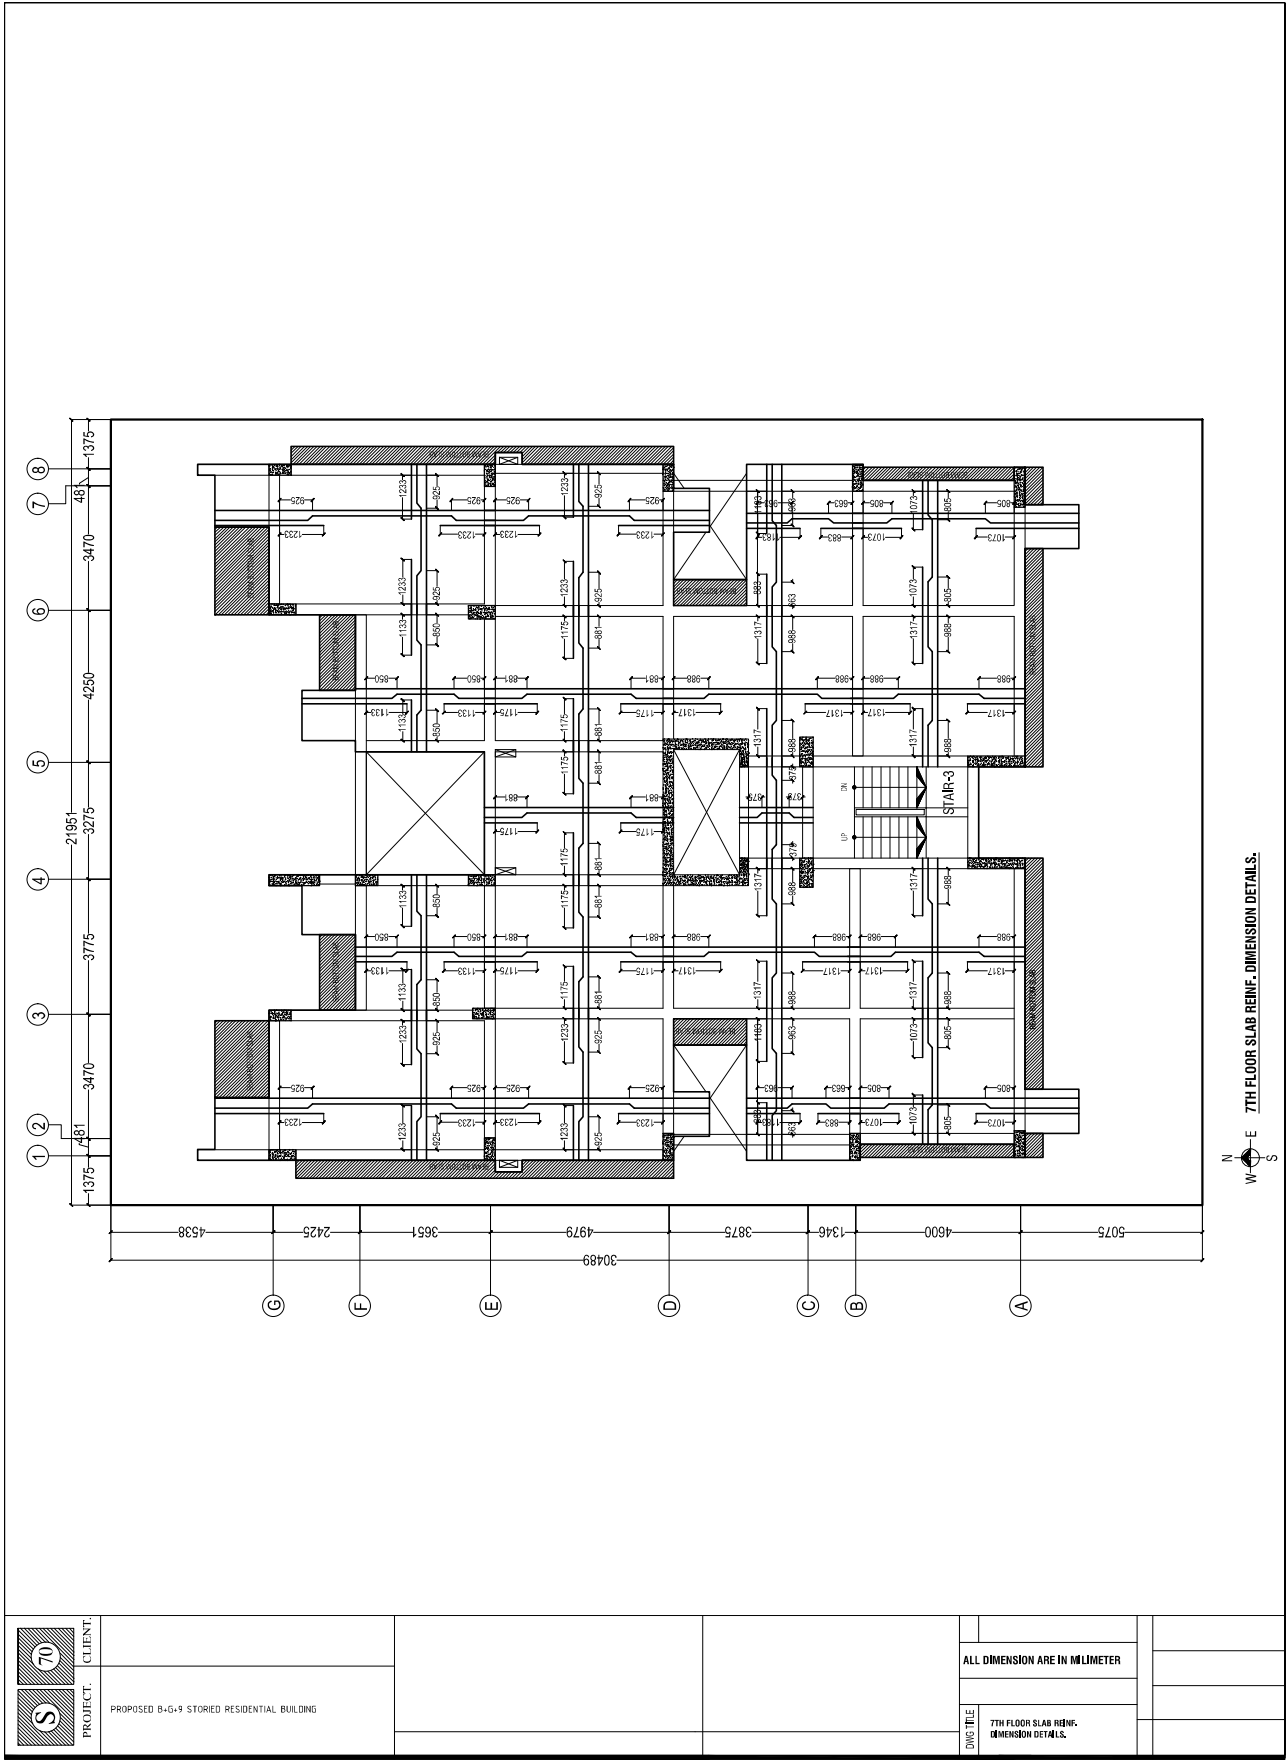


7TH FLOOR SLAB REINF. DIMENSION DETAILS.

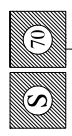

PROJECT: PROPOSED B-G+9 STORED RESIDENTIAL BUILDING
 CLIENT:

DWG TITLE: 7TH FLOOR SLAB REINF. DIMENSION DETAILS.
 ALL DIMENSION ARE IN MILLIMETER

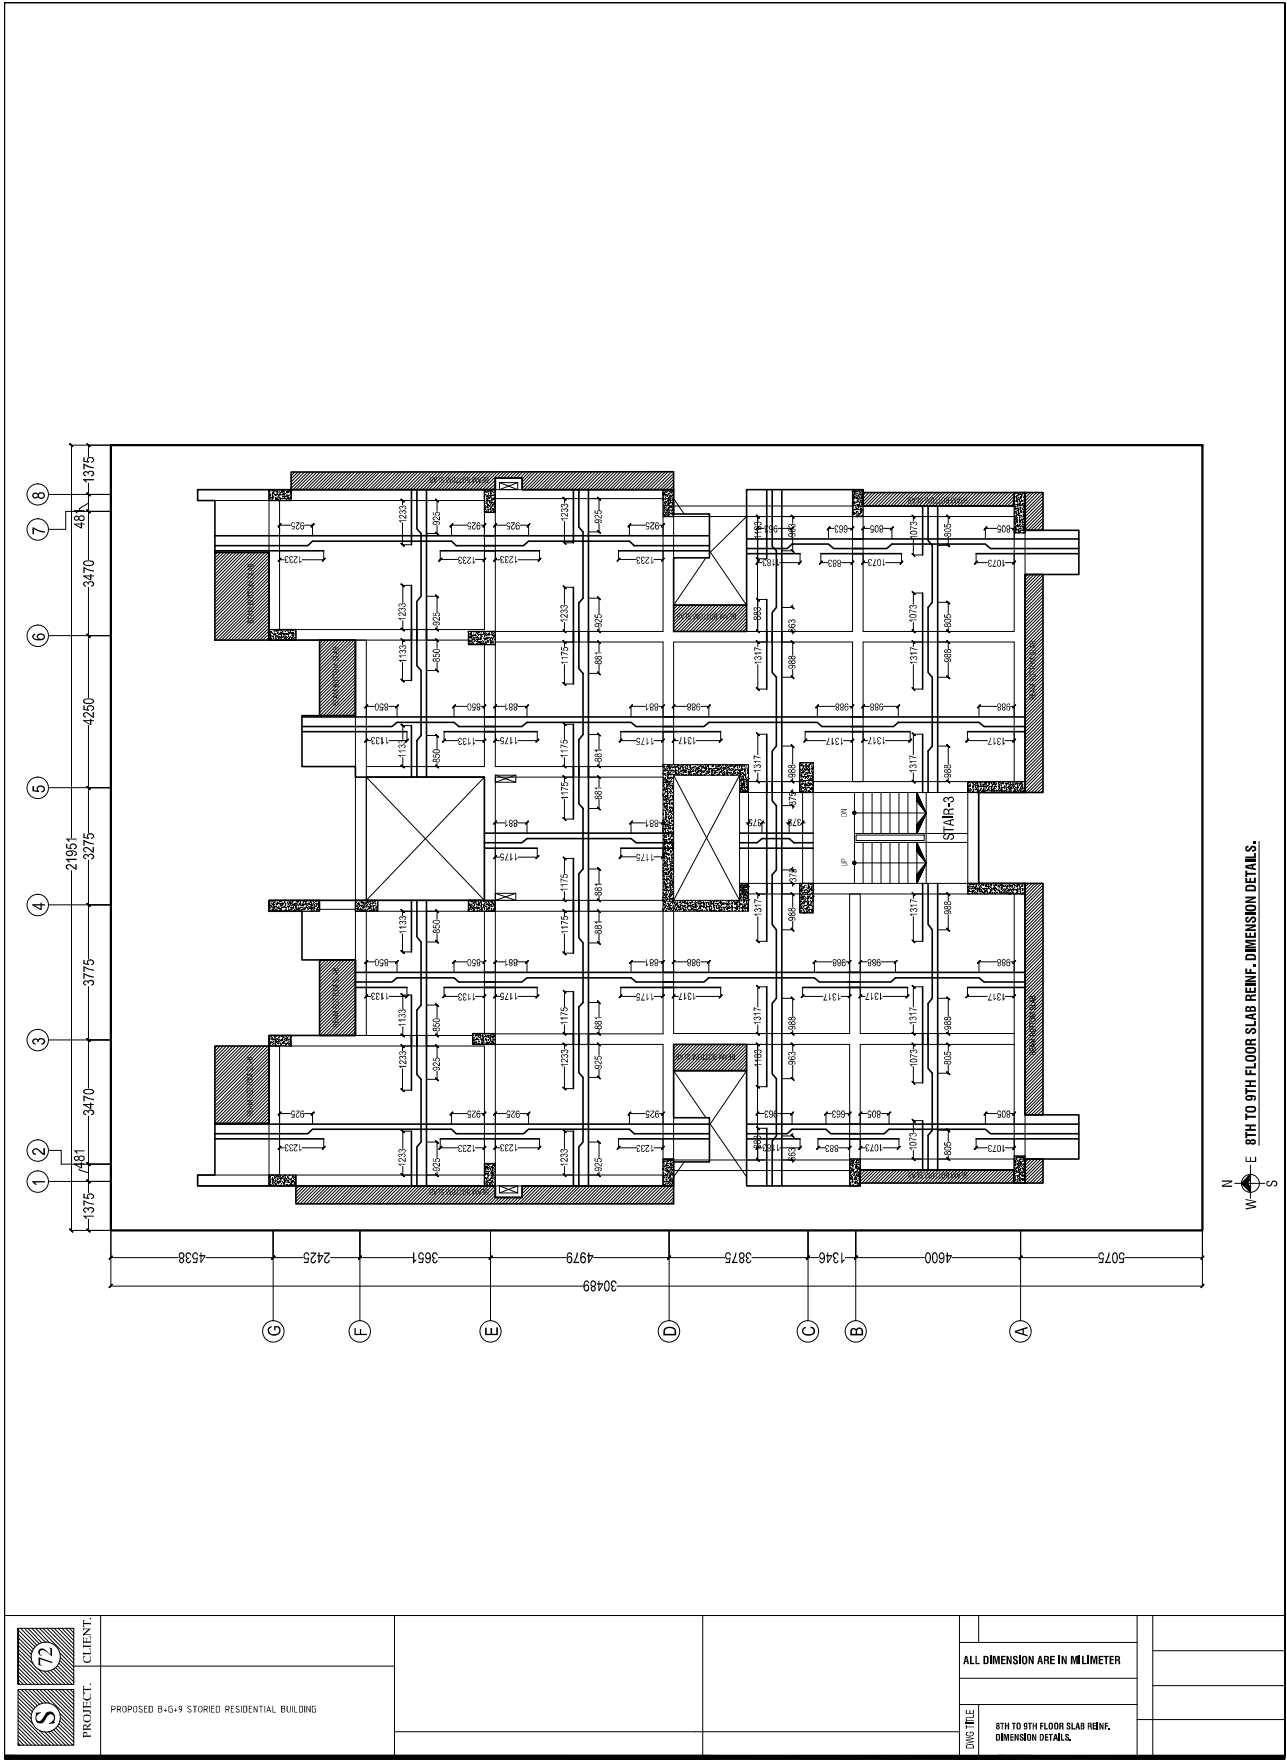


CLIENT:

PROJECT: PROPOSED B+G+9 STORED RESIDENTIAL BUILDING

Blank area for project details or notes.

DWG TITLE: 8TH TO 9TH FLOOR SLAB REINF. DIMENSION DETAILS.

ALL DIMENSION ARE IN MILLIMETER

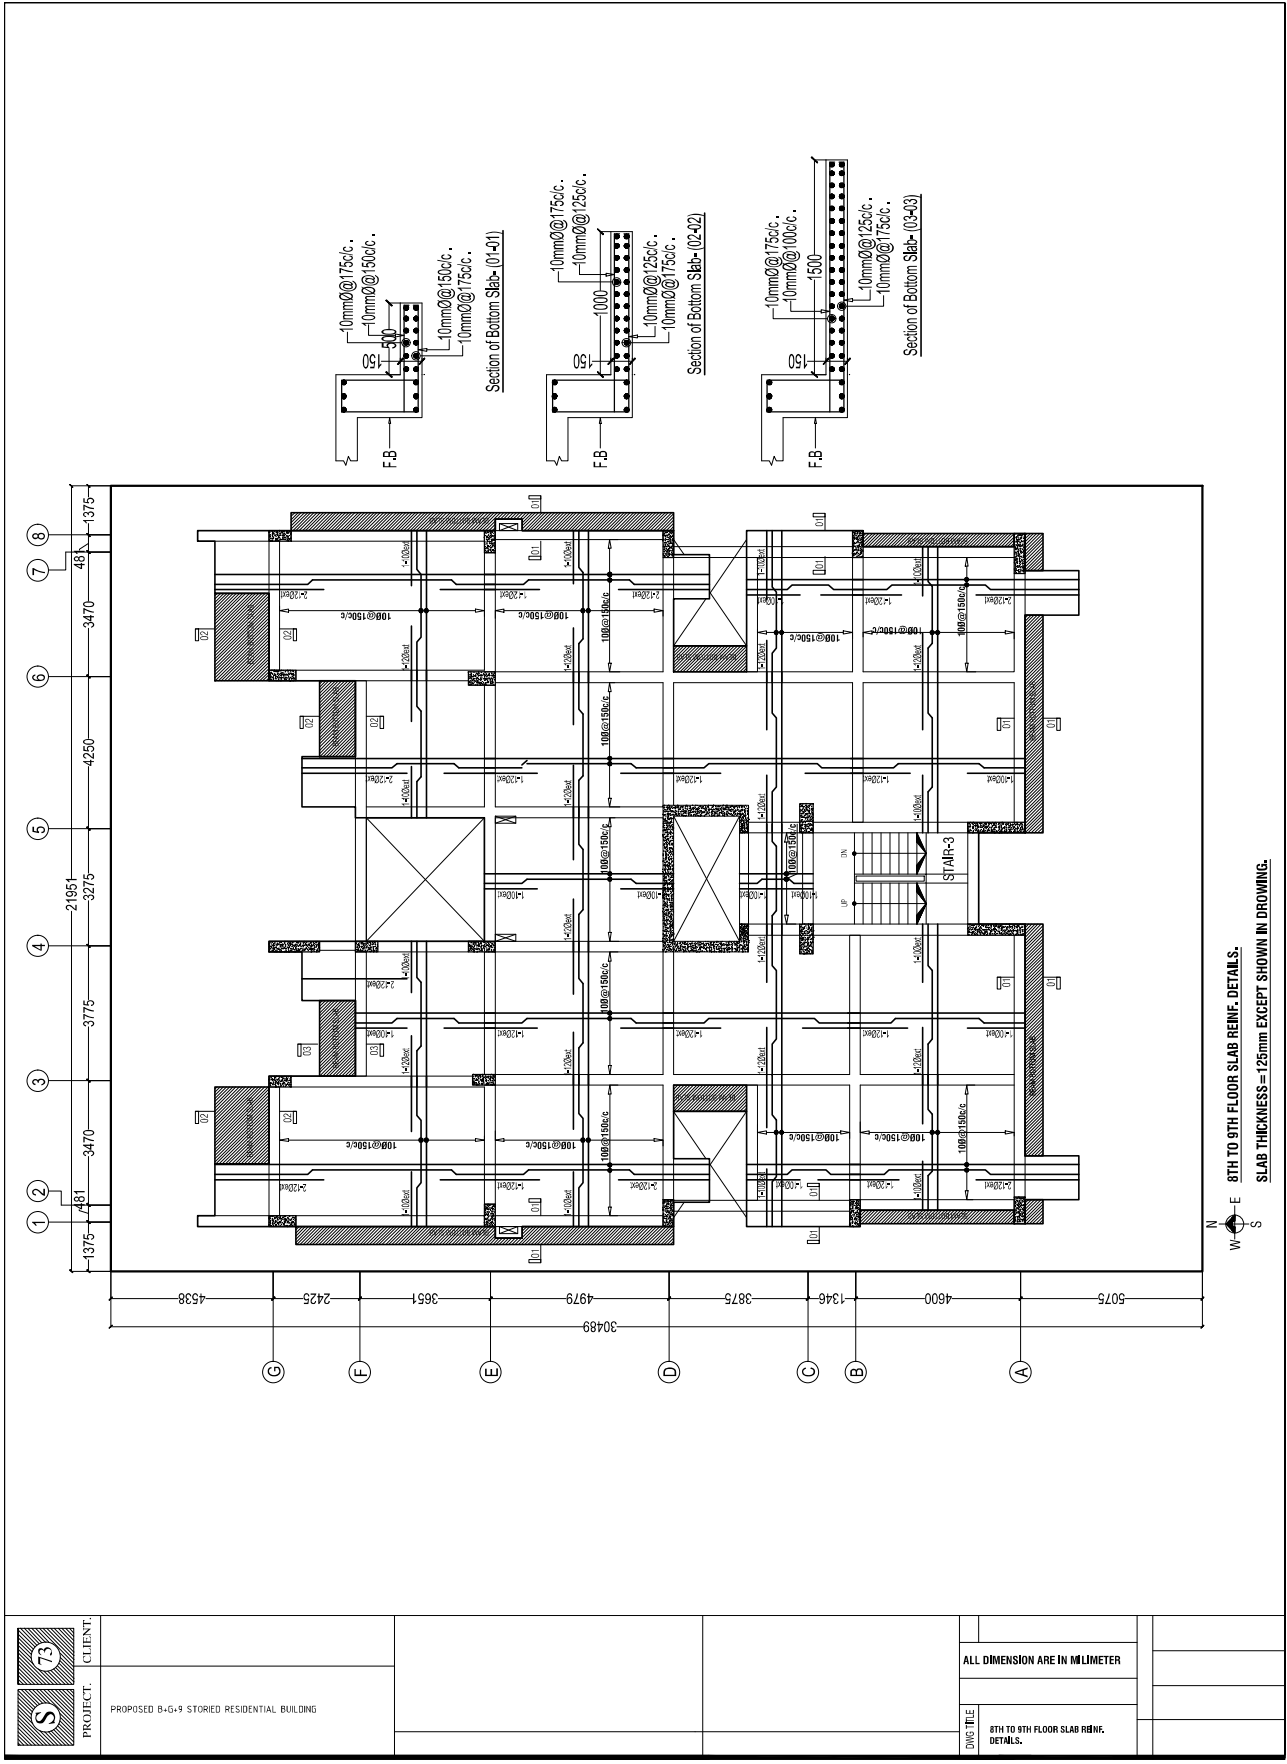


W ← E
 N ↑ S
 8TH TO 9TH FLOOR SLAB REINF. DETAILS.
 SLAB THICKNESS = 125mm EXCEPT SHOWN IN DRAWING.



CLIENT:
 PROJECT: PROPOSED B+G+9 STORED RESIDENTIAL BUILDING


ALL DIMENSION ARE IN MILLIMETER

DWG TITLE
 8TH TO 9TH FLOOR SLAB REINF. DETAILS.

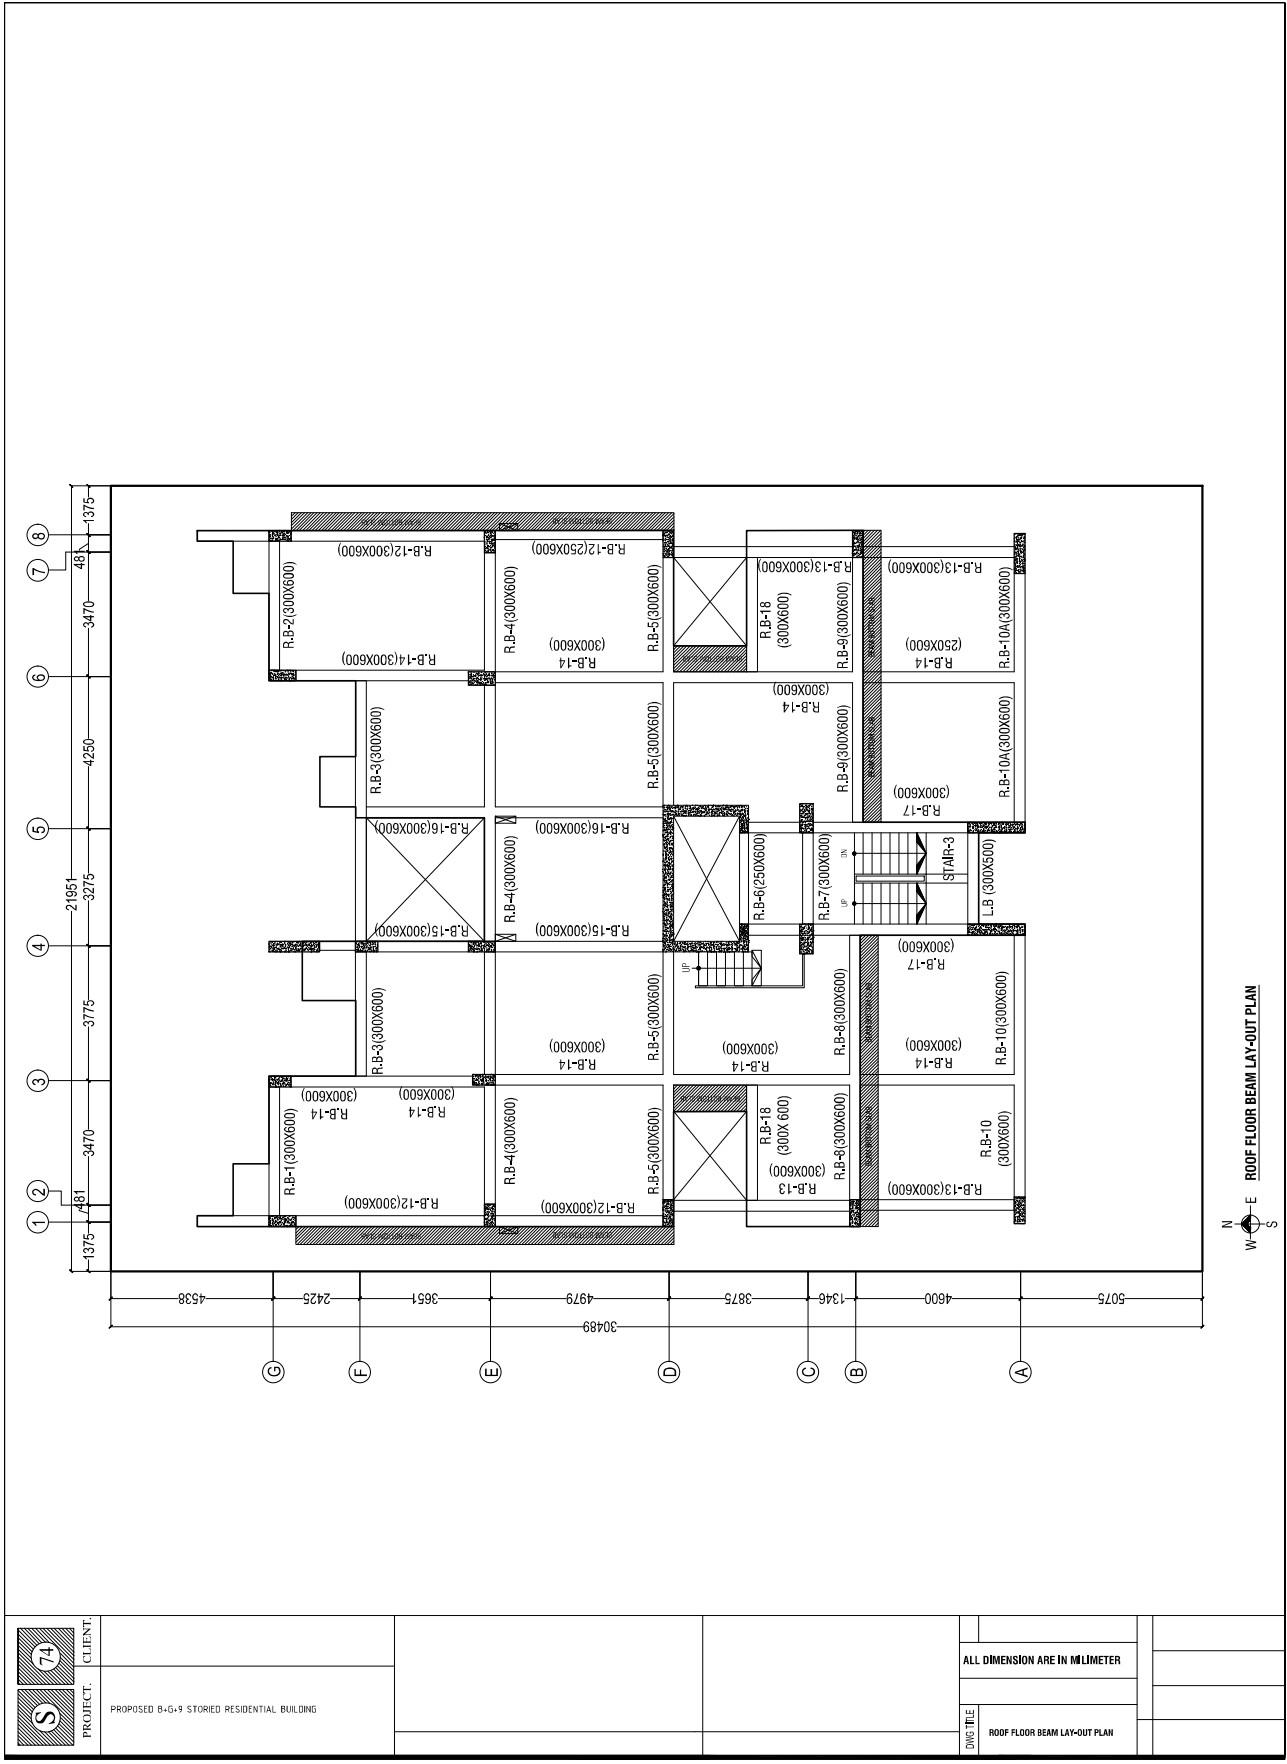


CLIENT:
PROJECT: PROPOSED 5+5 STORIED RESIDENTIAL BUILDING

ALL DIMENSION ARE IN MILLIMETER
DWG TITLE: ROOF FLOOR BEAM LAY-OUT PLAN

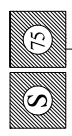


PROJECT: PROPOSED 6+5+9 STORED RESIDENTIAL BUILDING


CLIENT:

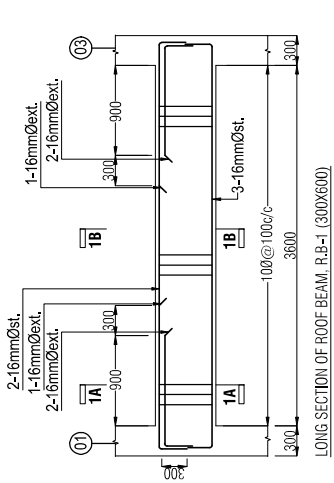









LONG SECTION OF ROOF BEAM, R.B-1 (300X600)

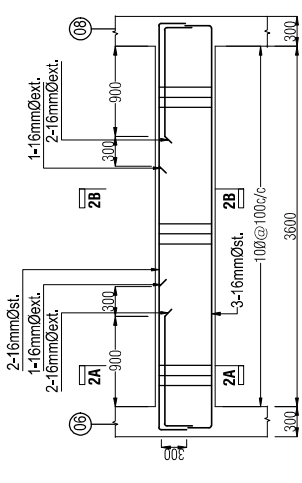

LONG SECTION OF ROOF BEAM, R.B-2 (300X600)

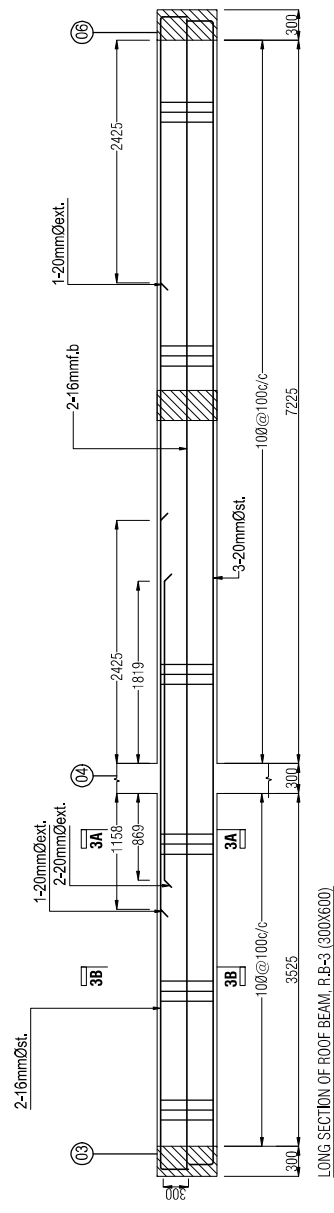


LONG SECTION OF ROOF BEAM, R.B-3 (300X600)

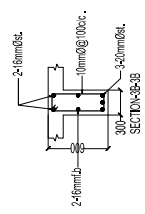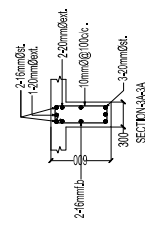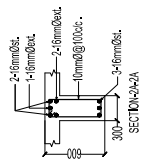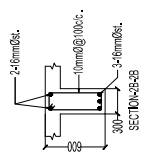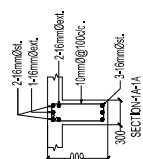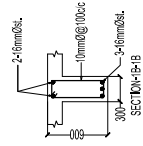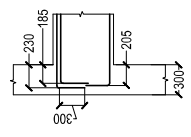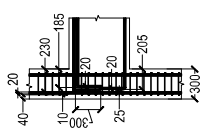


ALL DIMENSION ARE IN MILLIMETER

DWG TITLE: LONG SECTION OF ROOF FLOOR BEAM

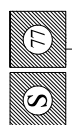


CLIENT:




PROPOSED B-G-9 STORED RESIDENTIAL BUILDING

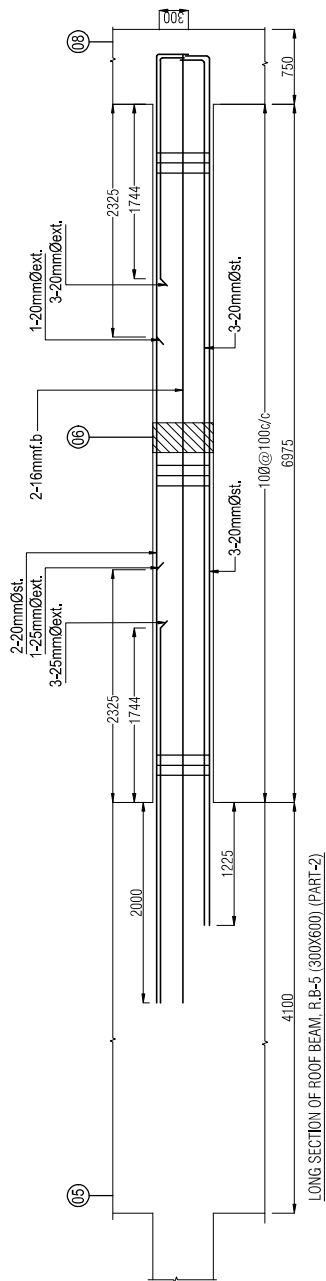



LONG SECTION OF ROOF BEAM. R.B-5 (300X600) (PART-2)

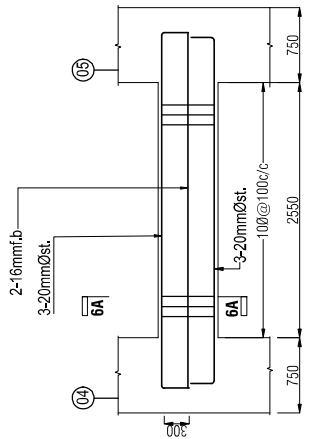

LONG SECTION OF ROOF BEAM. R.B-6 (250X600)

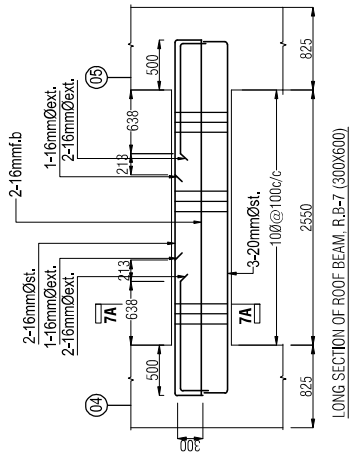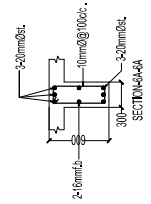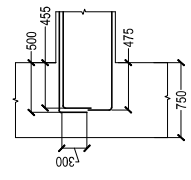


LONG SECTION OF ROOF BEAM. R.B-7 (300X600)

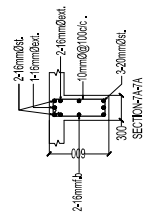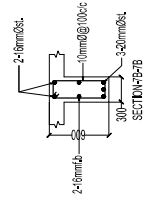

ALL DIMENSION ARE IN MILLIMETER


DWG TITLE
LONG SECTION OF ROOF FLOOR BEAM

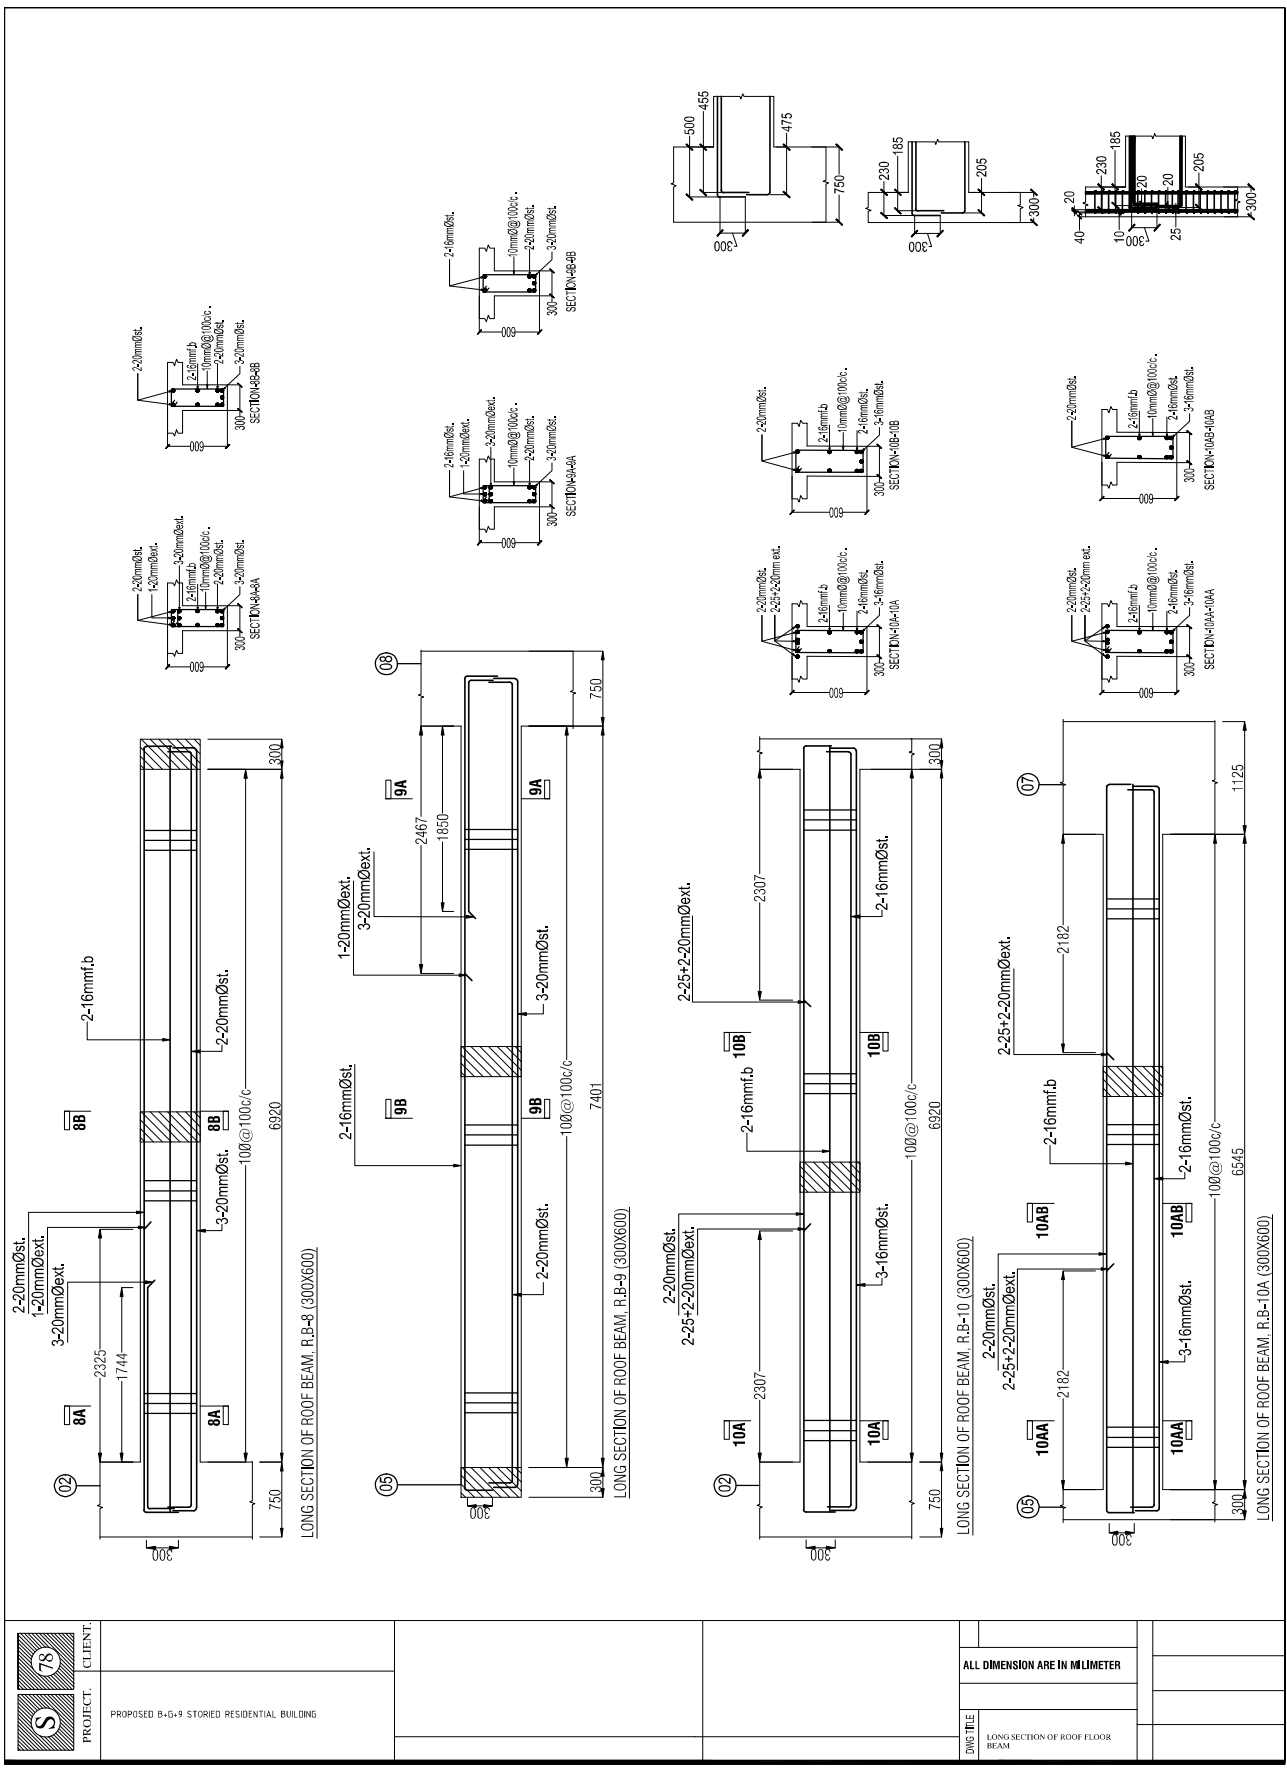

CLIENT:
 PROJECT: PROPOSED 6+5+9 STORED RESIDENTIAL BUILDING


DWG TITLE: LONG SECTION OF ROOF FLOOR BEAM

ALL DIMENSION ARE IN MILLIMETER

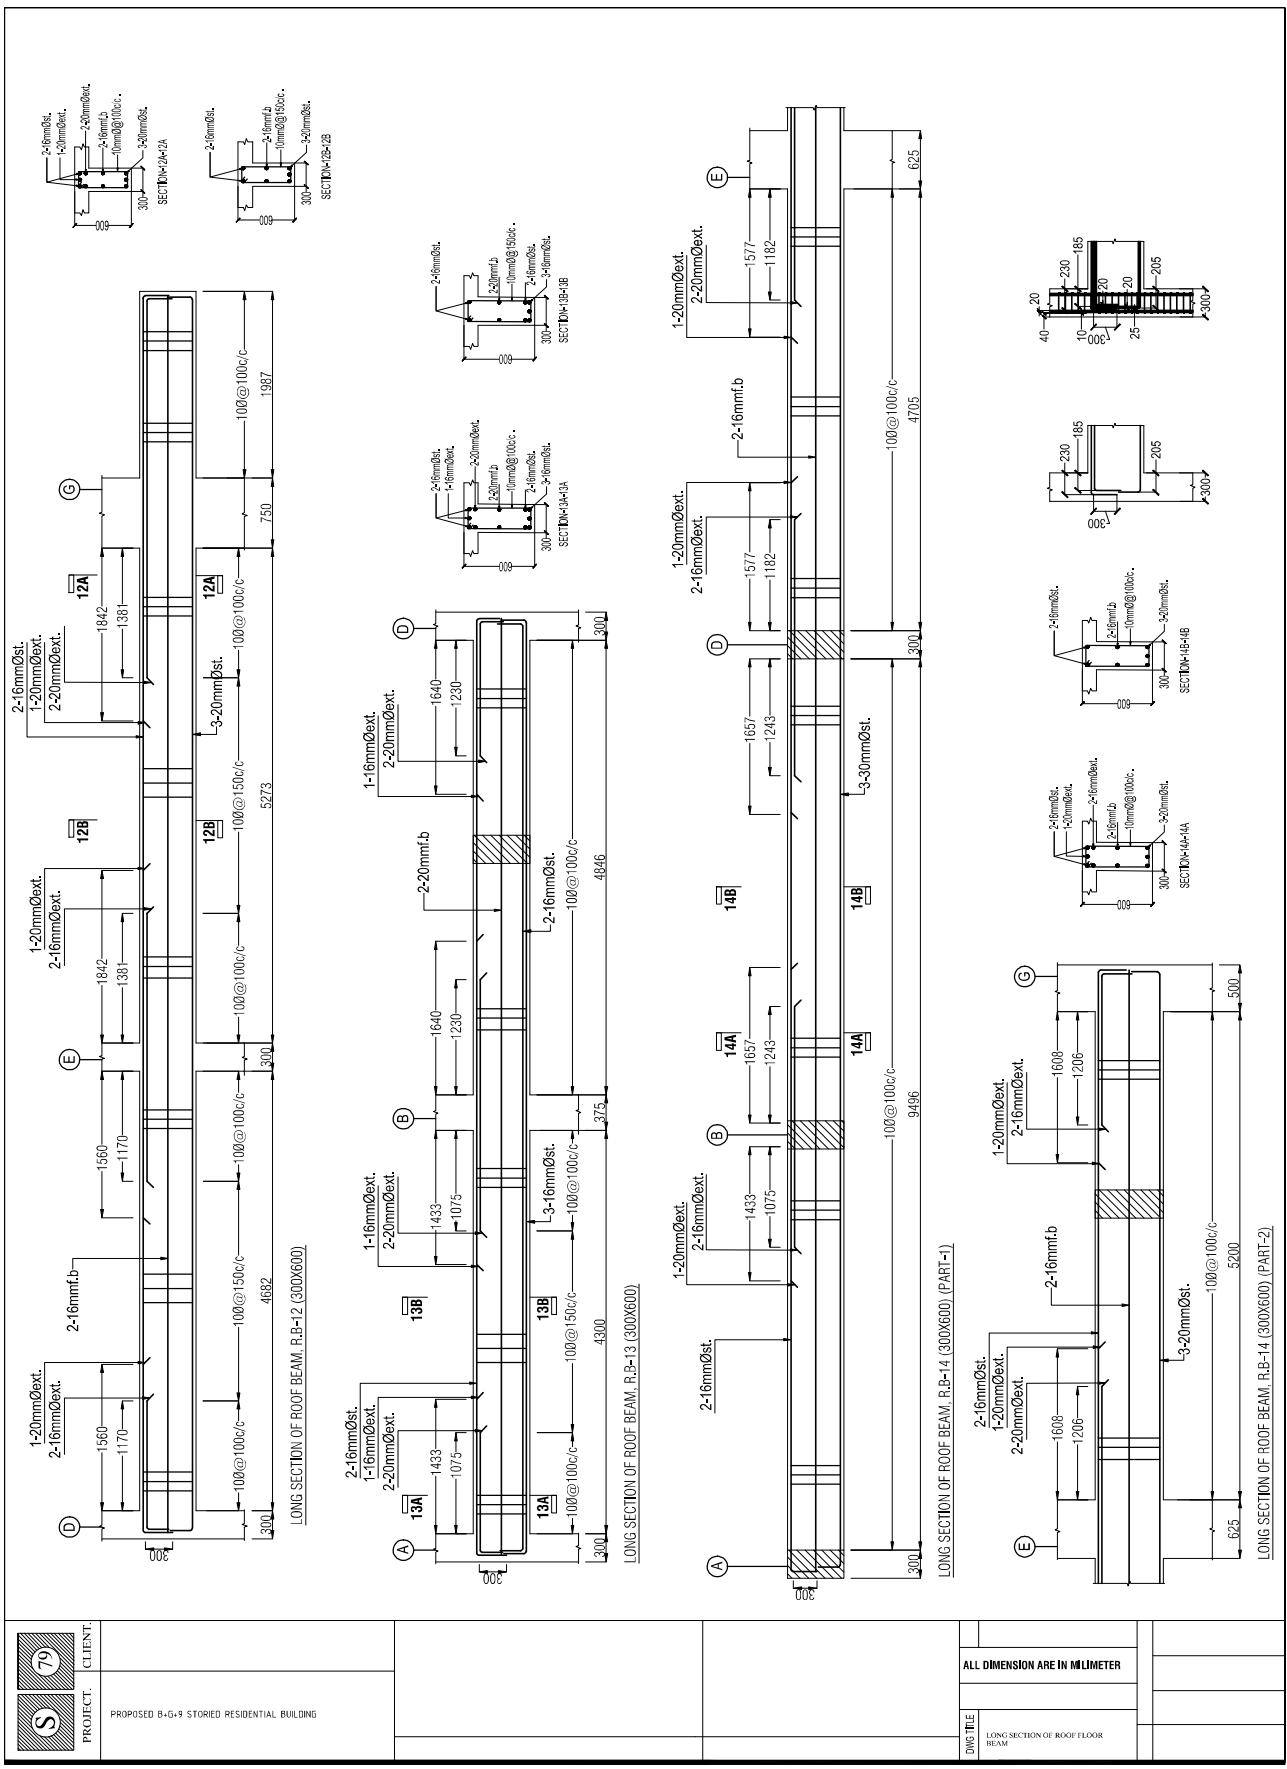

CLIENT:
 PROJECT: PROPOSED 6+5+9 STORED RESIDENTIAL BUILDING

DWG TITLE: LONG SECTION OF ROOF FLOOR BEAM
 ALL DIMENSION ARE IN MILLIMETER

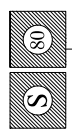

PROJECT: PROPOSED 6+5+9 STORED RESIDENTIAL BUILDING

ALL DIMENSION ARE IN MILLIMETER

DWG TITLE: LONG SECTION OF ROOF FLOOR BEAM

