







CLIENT:
 PROJECT: PROPOSED B-G-9 STORED RESIDENTIAL BUILDING

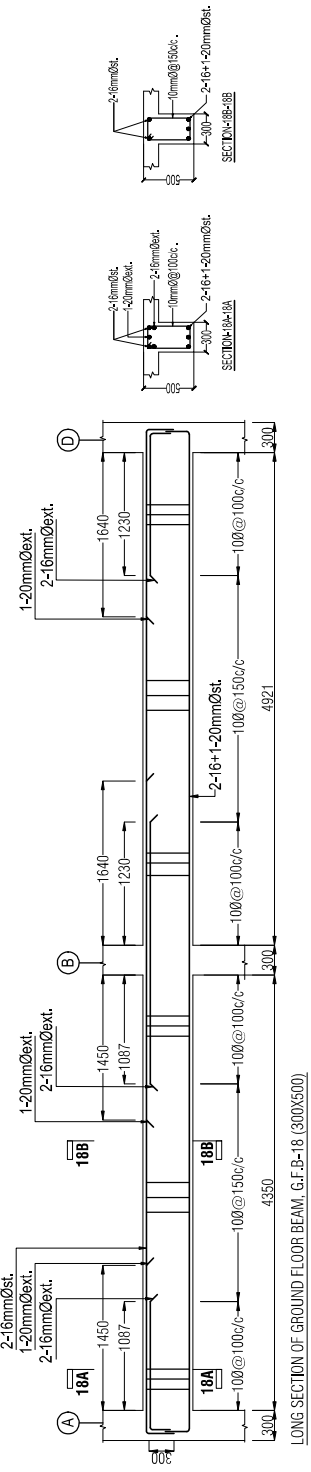


LONG SECTION OF GROUND FLOOR BEAM, G.F.B-18 (300X500)

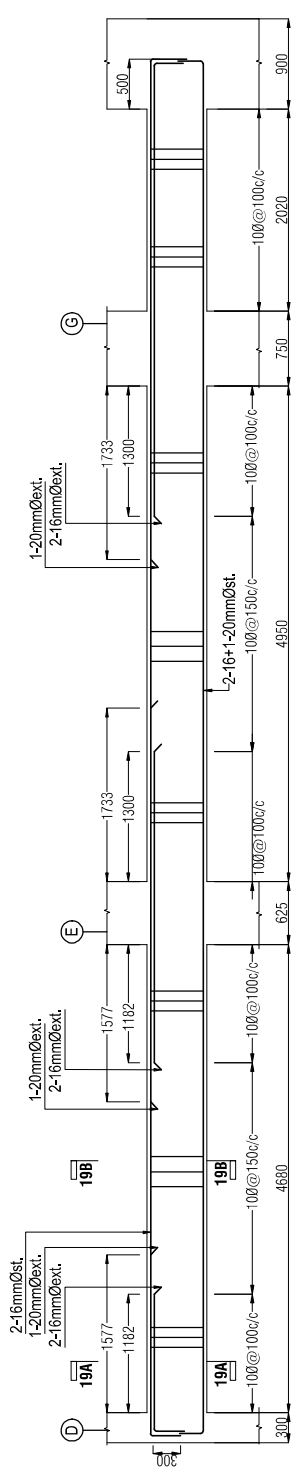

LONG SECTION OF GROUND FLOOR BEAM, G.F.B-19 (300X500)

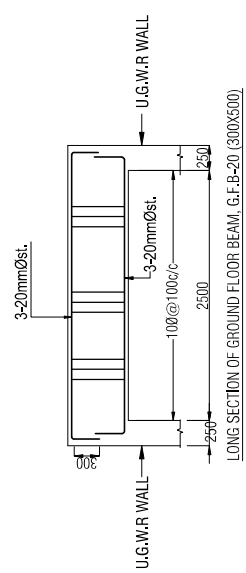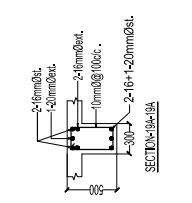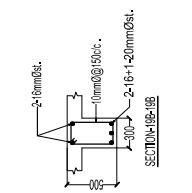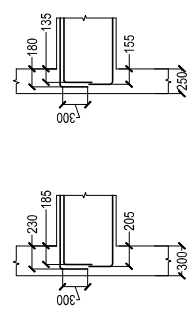


LONG SECTION OF GROUND FLOOR BEAM, G.F.B-20 (300X500)

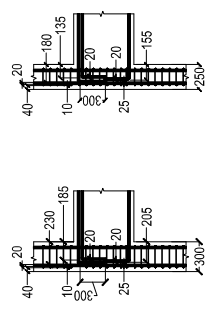

ALL DIMENSION ARE IN MILLIMETER

DWG TITLE: LONG SECTION OF GROUND FLOOR BEAM

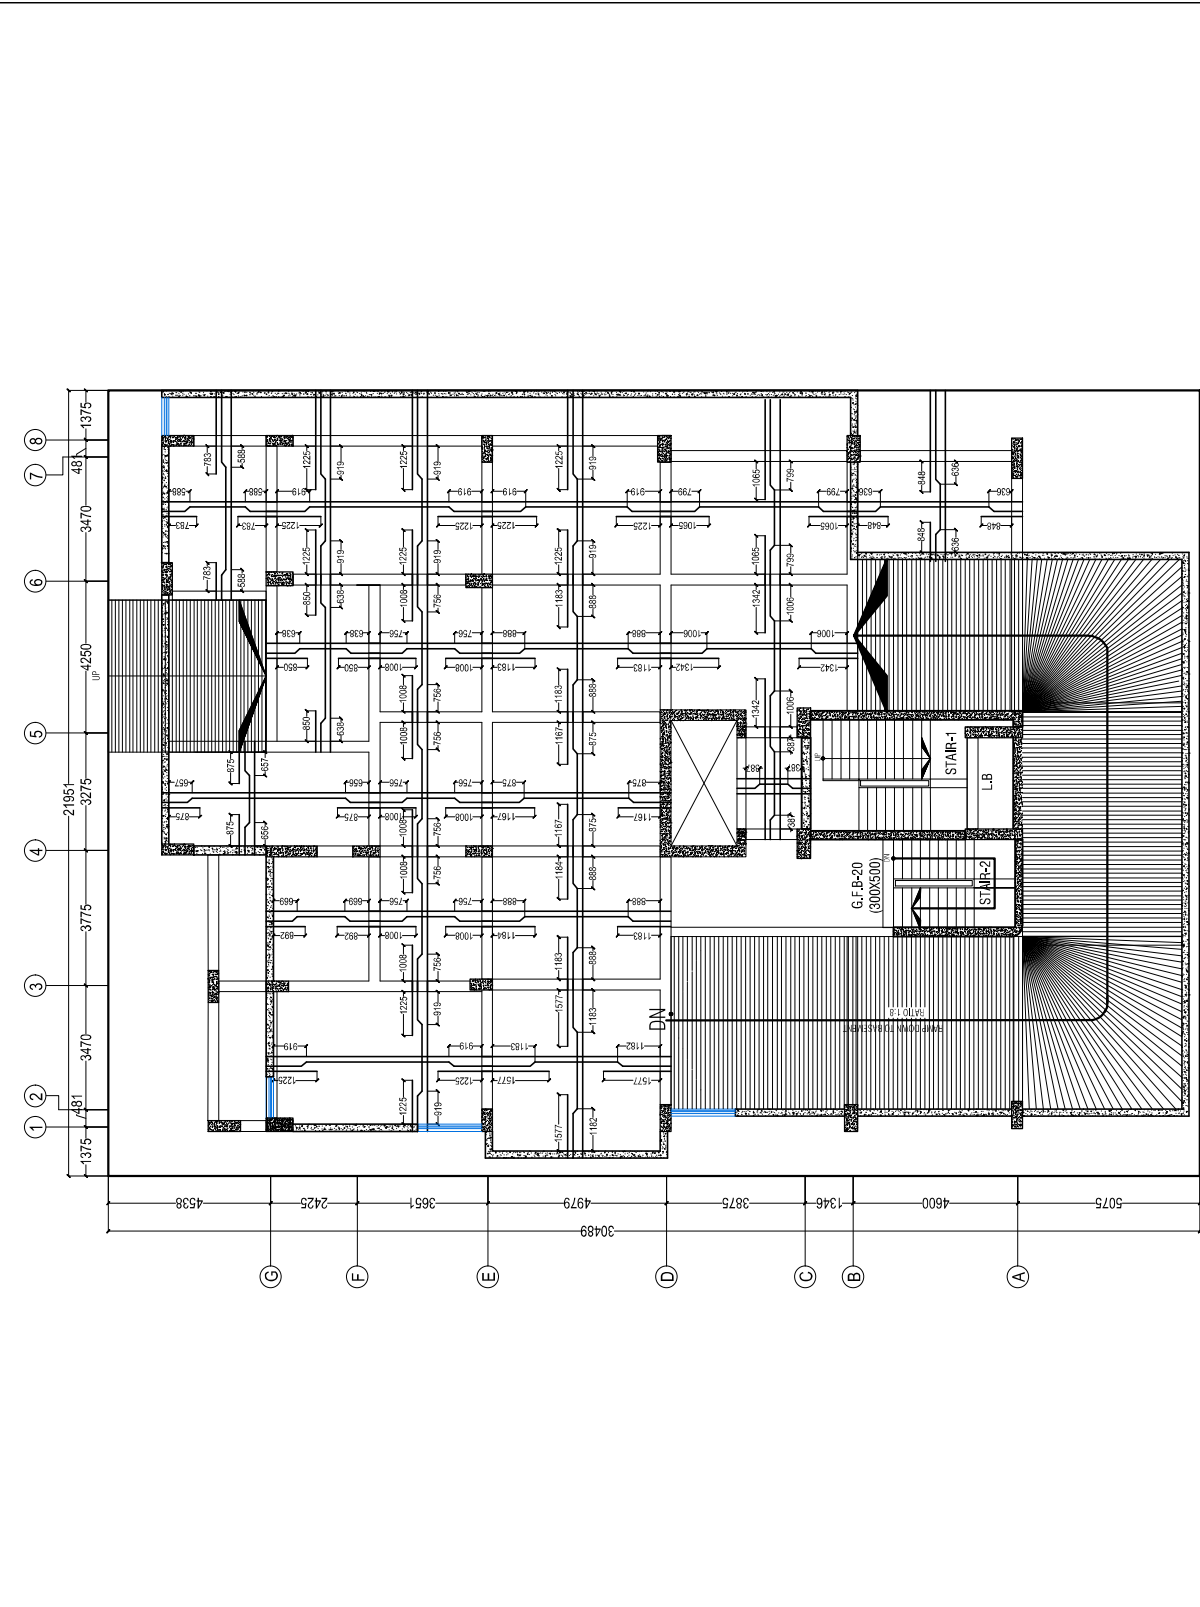

GROUND FLOOR SLAB REINF. DIMENSION DETAILS.




CLIENT:
PROJECT: PROPOSED B+G+9 STORED RESIDENTIAL BUILDING


ALL DIMENSION ARE IN MILLIMETER

DWG TITLE

GROUND FLOOR SLAB REINF. DIMENSION DETAILS.

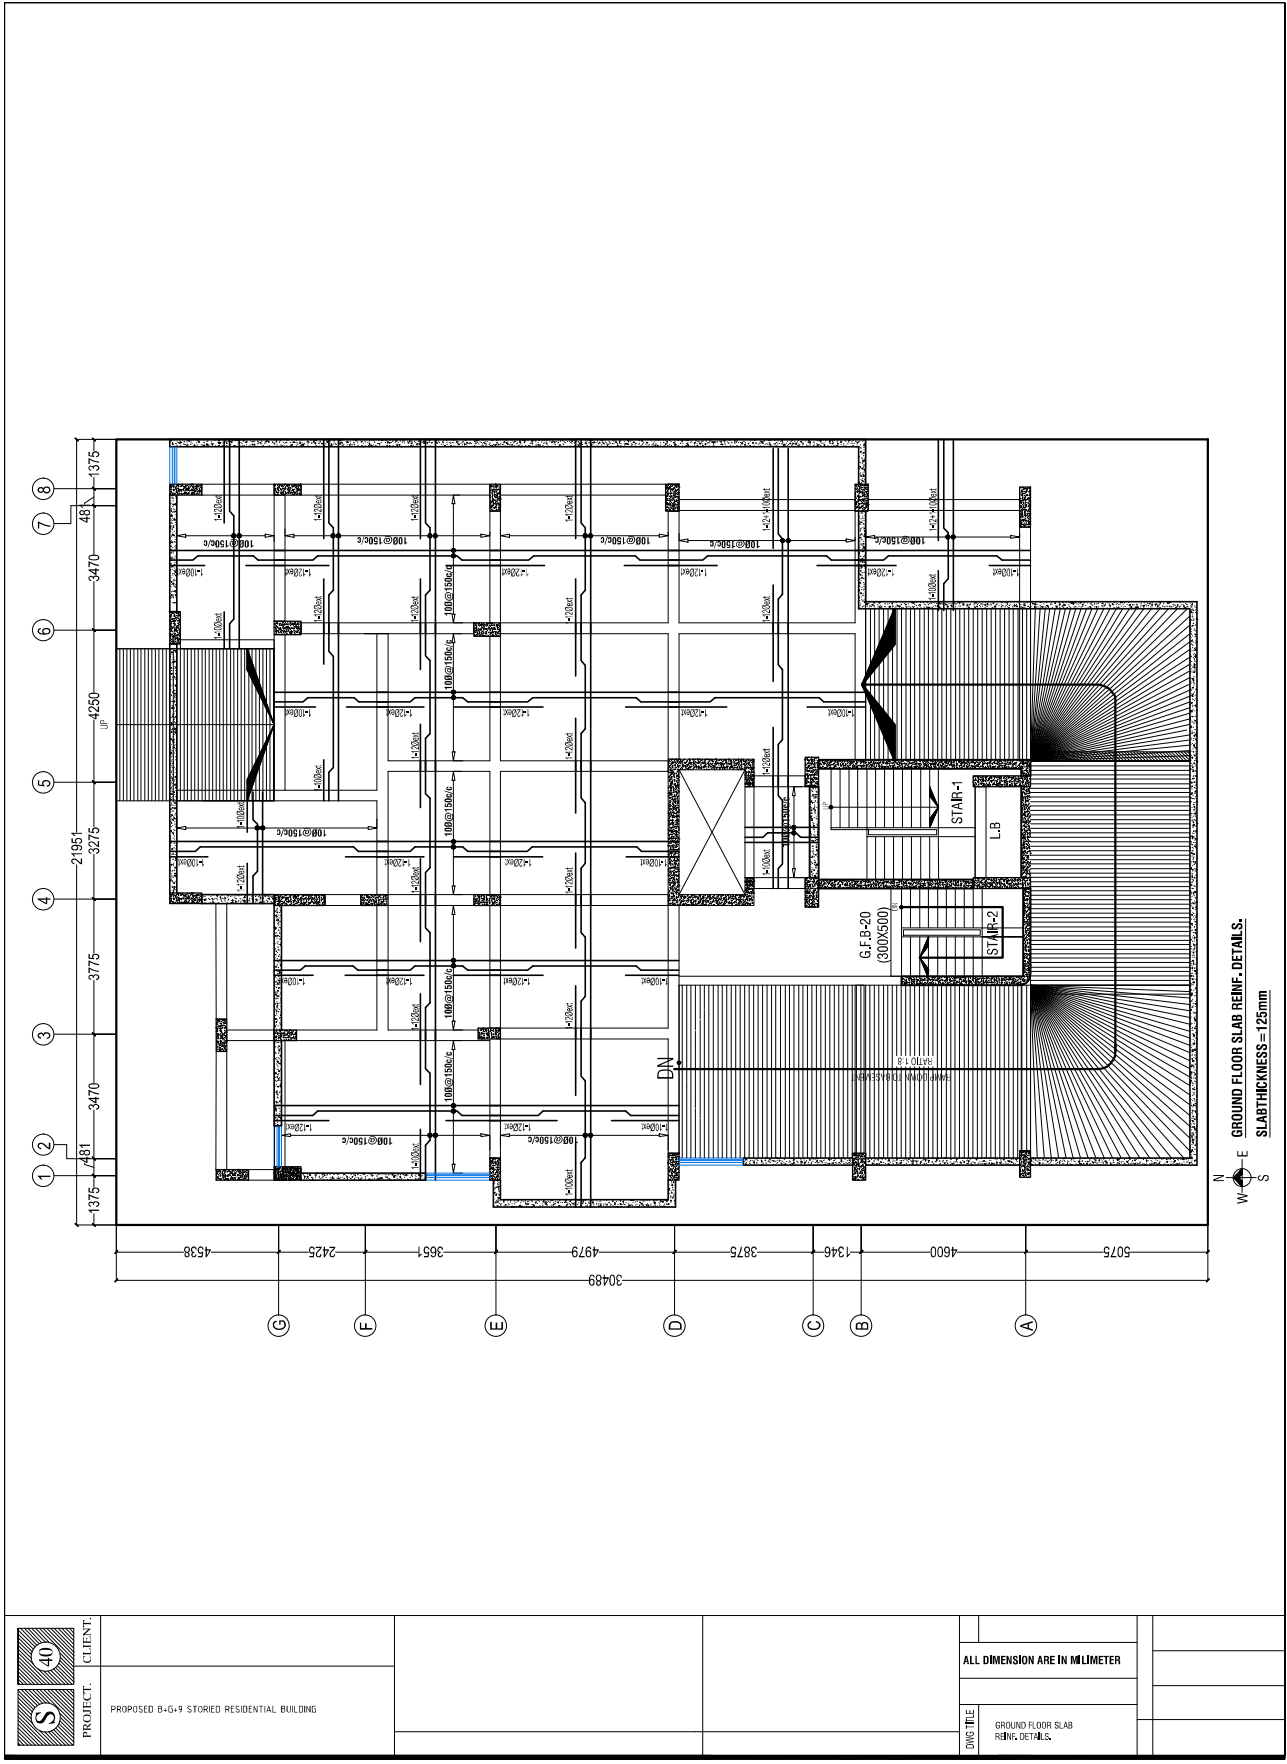



GROUND FLOOR SLAB REINF. DETAILS.
SLAB THICKNESS = 125mm

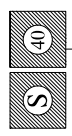

CLIENT:
PROJECT: PROPOSED 6+5+3 STORIED RESIDENTIAL BUILDING


--	--	--	--	--	--

DWG TITLE	GROUND FLOOR SLAB REINF. DETAILS.
ALL DIMENSION ARE IN MILLIMETER	

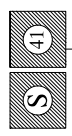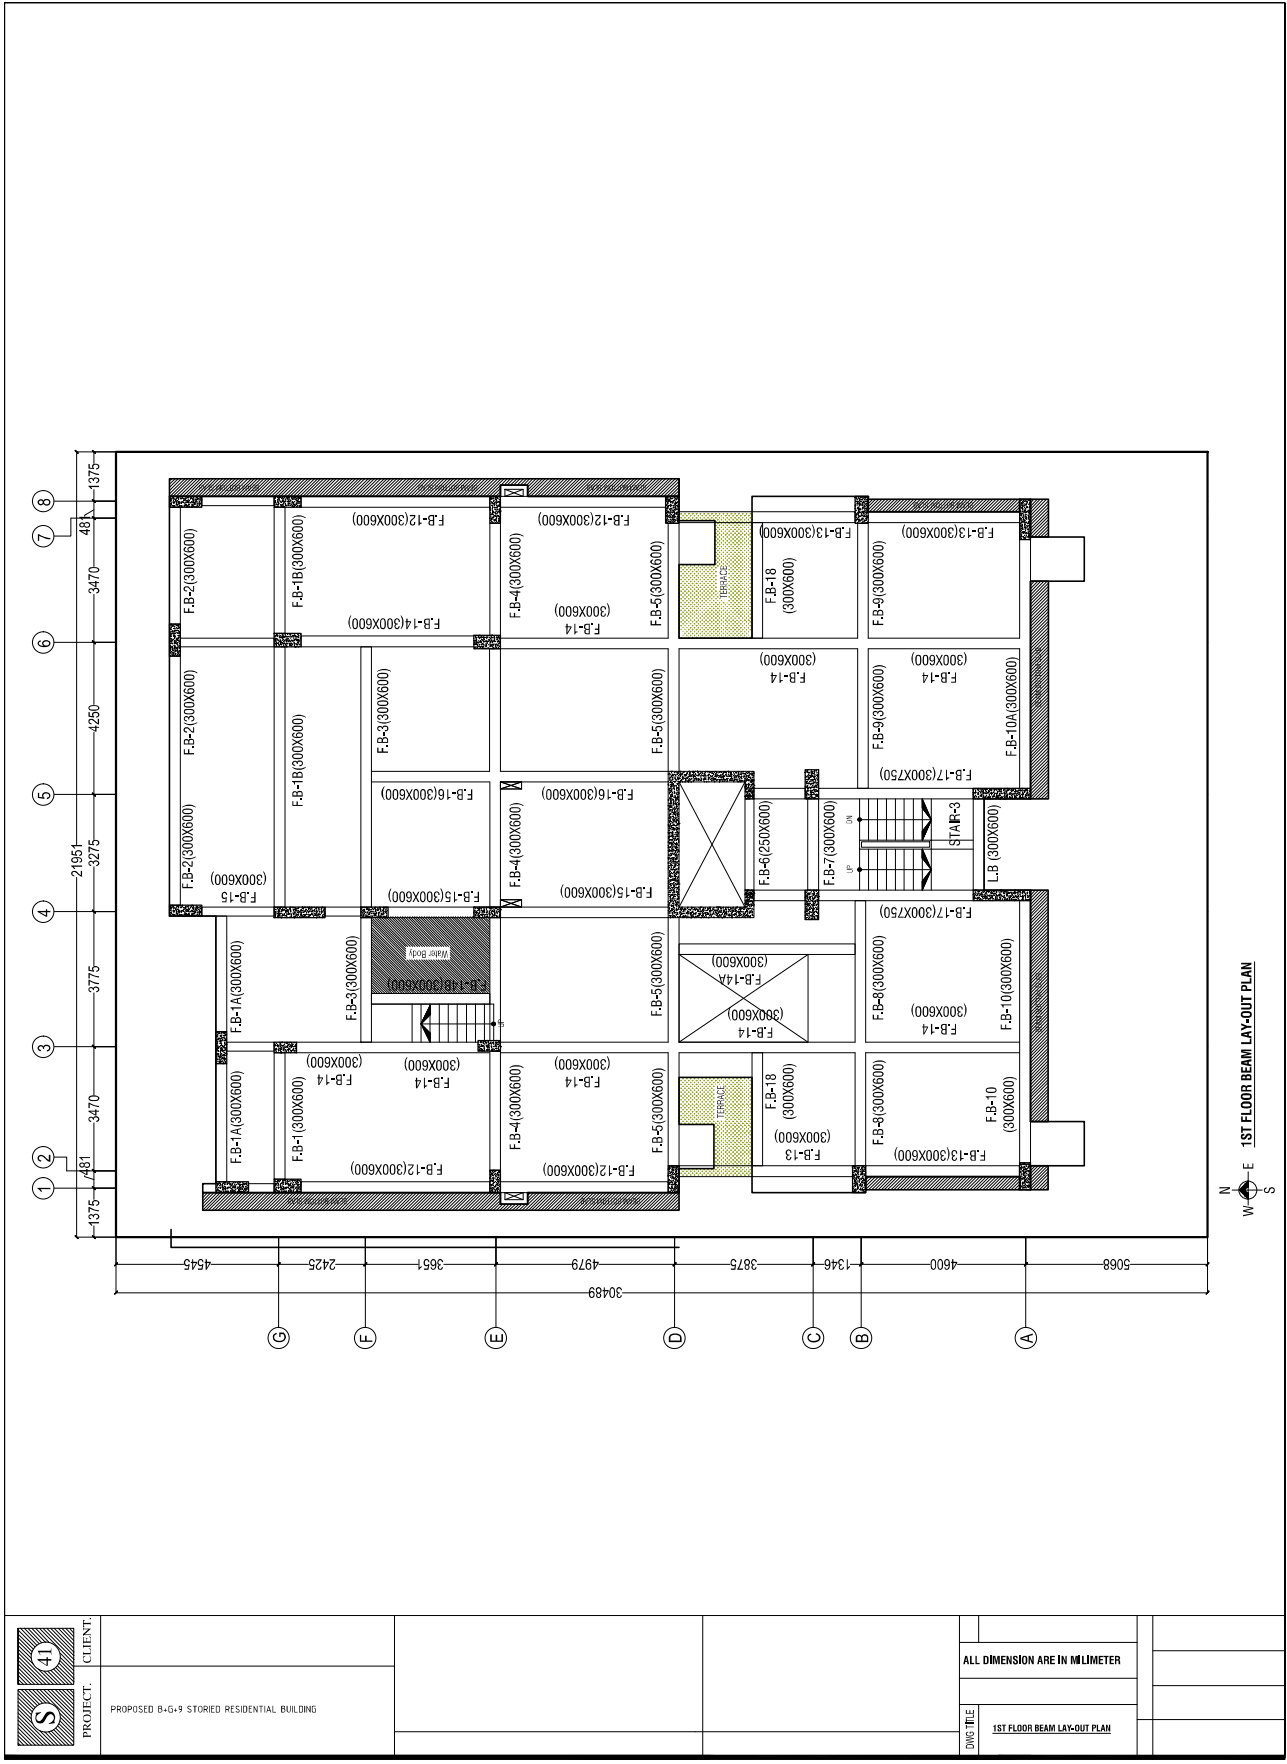

CLIENT:
PROJECT: PROPOSED B-G+G STORED RESIDENTIAL BUILDING

ALL DIMENSION ARE IN MILLIMETER
DWG TITLE: 1ST FLOOR BEAM LAY-OUT PLAN

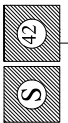












CLIENT:







PROJECT: PROPOSED B-G-9 STORED RESIDENTIAL BUILDING

ALL DIMENSION ARE IN MILLIMETER


DWG TITLE

LONG SECTION OF 1ST FLOOR BEAM

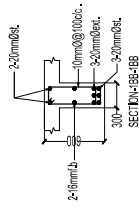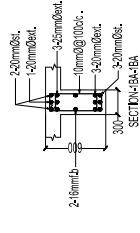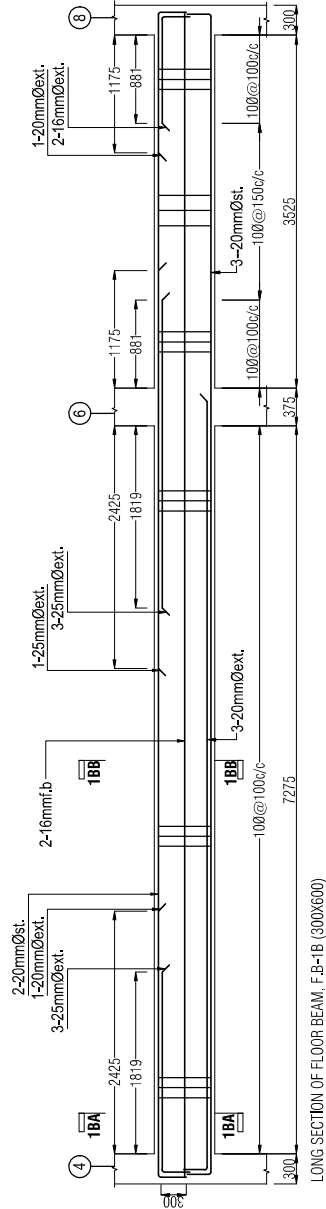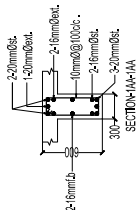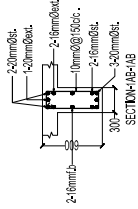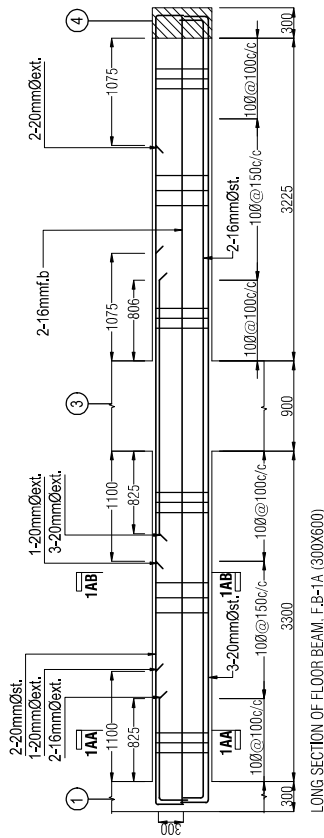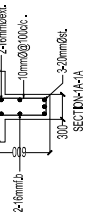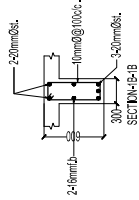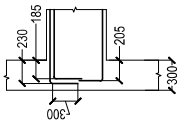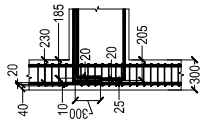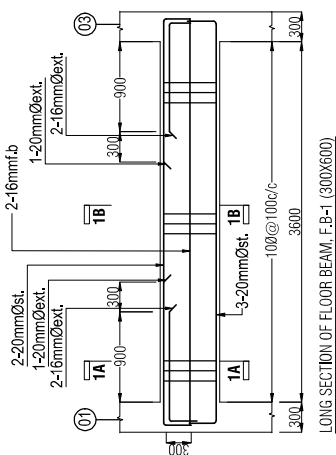


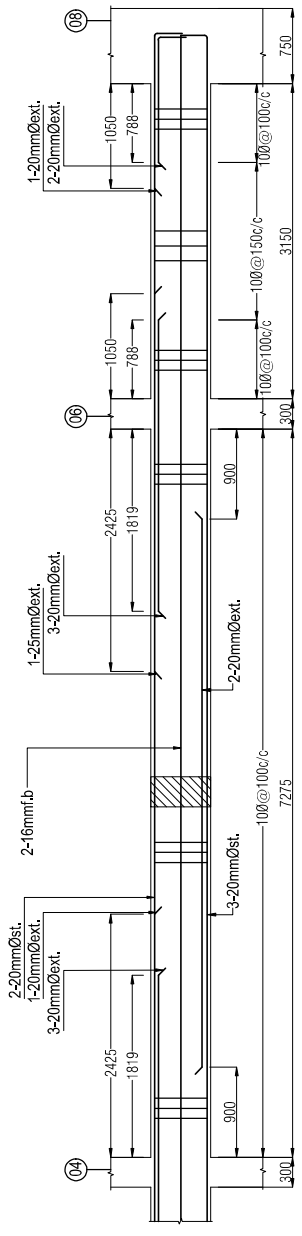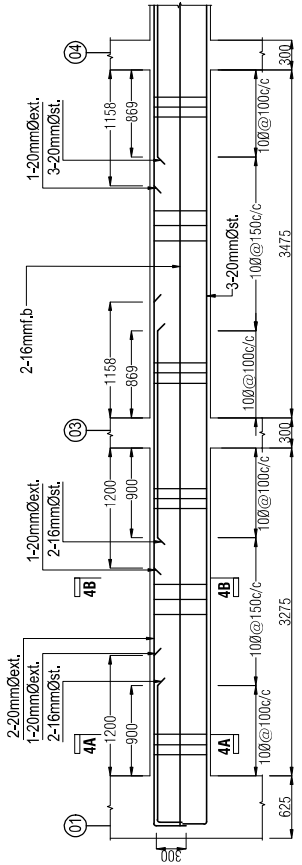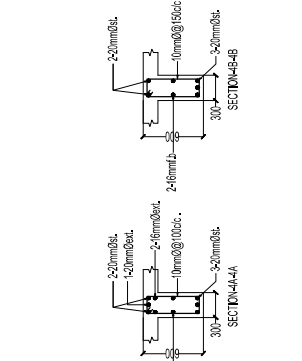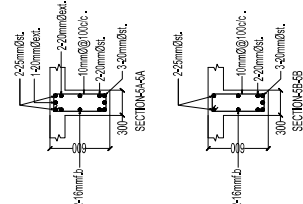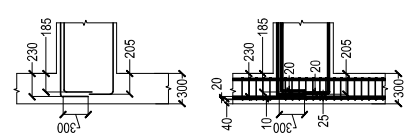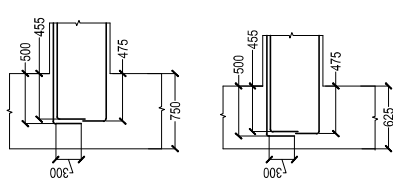

LONG SECTION OF FLOOR BEAM, F.B-4 (300X600) (PART-2)

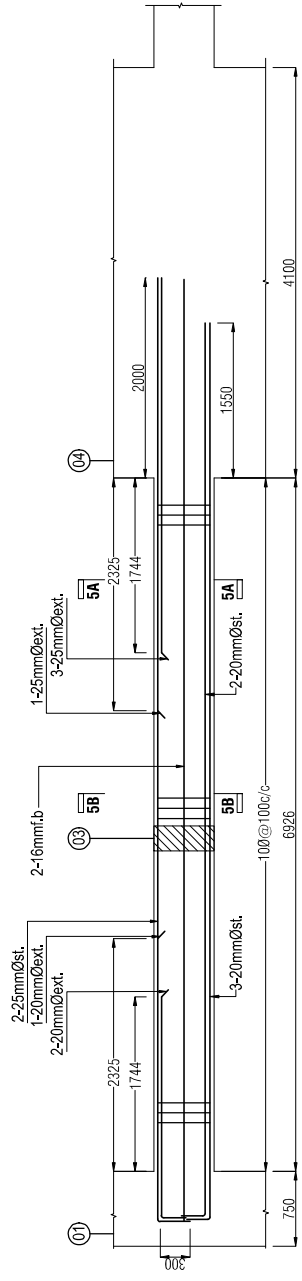


LONG SECTION OF FLOOR BEAM, F.B-5 (300X600) (PART-1)

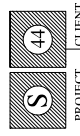

CLIENT:
PROJECT: PROPOSED 6+5+9 STORED RESIDENTIAL BUILDING

ALL DIMENSION ARE IN MILLIMETER


DWG TITLE: LONG SECTION OF 1ST FLOOR BEAM

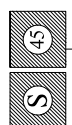


CLIENT:
PROJECT: PROPOSED 6+6+9 STORED RESIDENTIAL BUILDING

DWG TITLE: LONG SECTION OF 1ST FLOOR BEAM




ALL DIMENSION ARE IN MILLIMETER

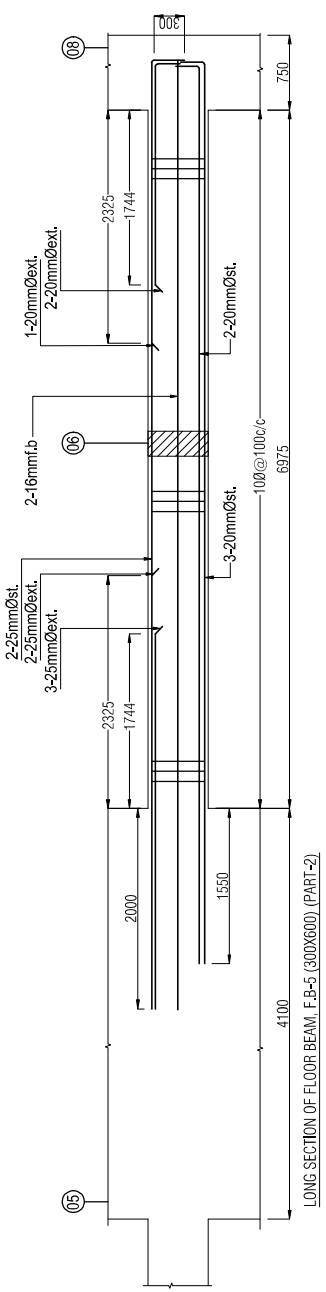


LONG SECTION OF FLOOR BEAM, F.B-5 (300X600) (PART-2)

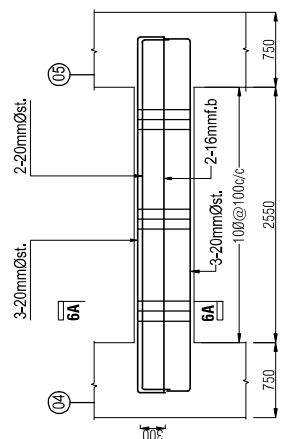


LONG SECTION OF FLOOR BEAM, F.B-4 (250X600)

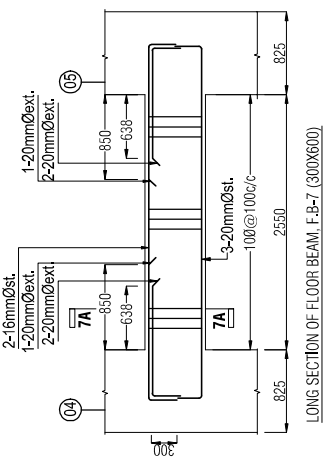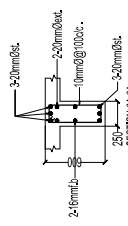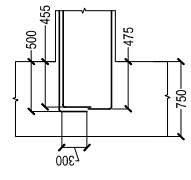


LONG SECTION OF FLOOR BEAM, F.B-7 (300X600)

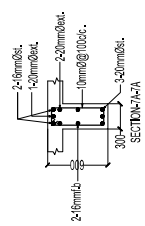


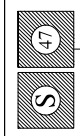

CLIENT:
PROJECT: PROPOSED 6+5+9 STORED RESIDENTIAL BUILDING

DWG TITLE: LONG SECTION OF 1ST FLOOR BEAM
ALL DIMENSION ARE IN MILLIMETER

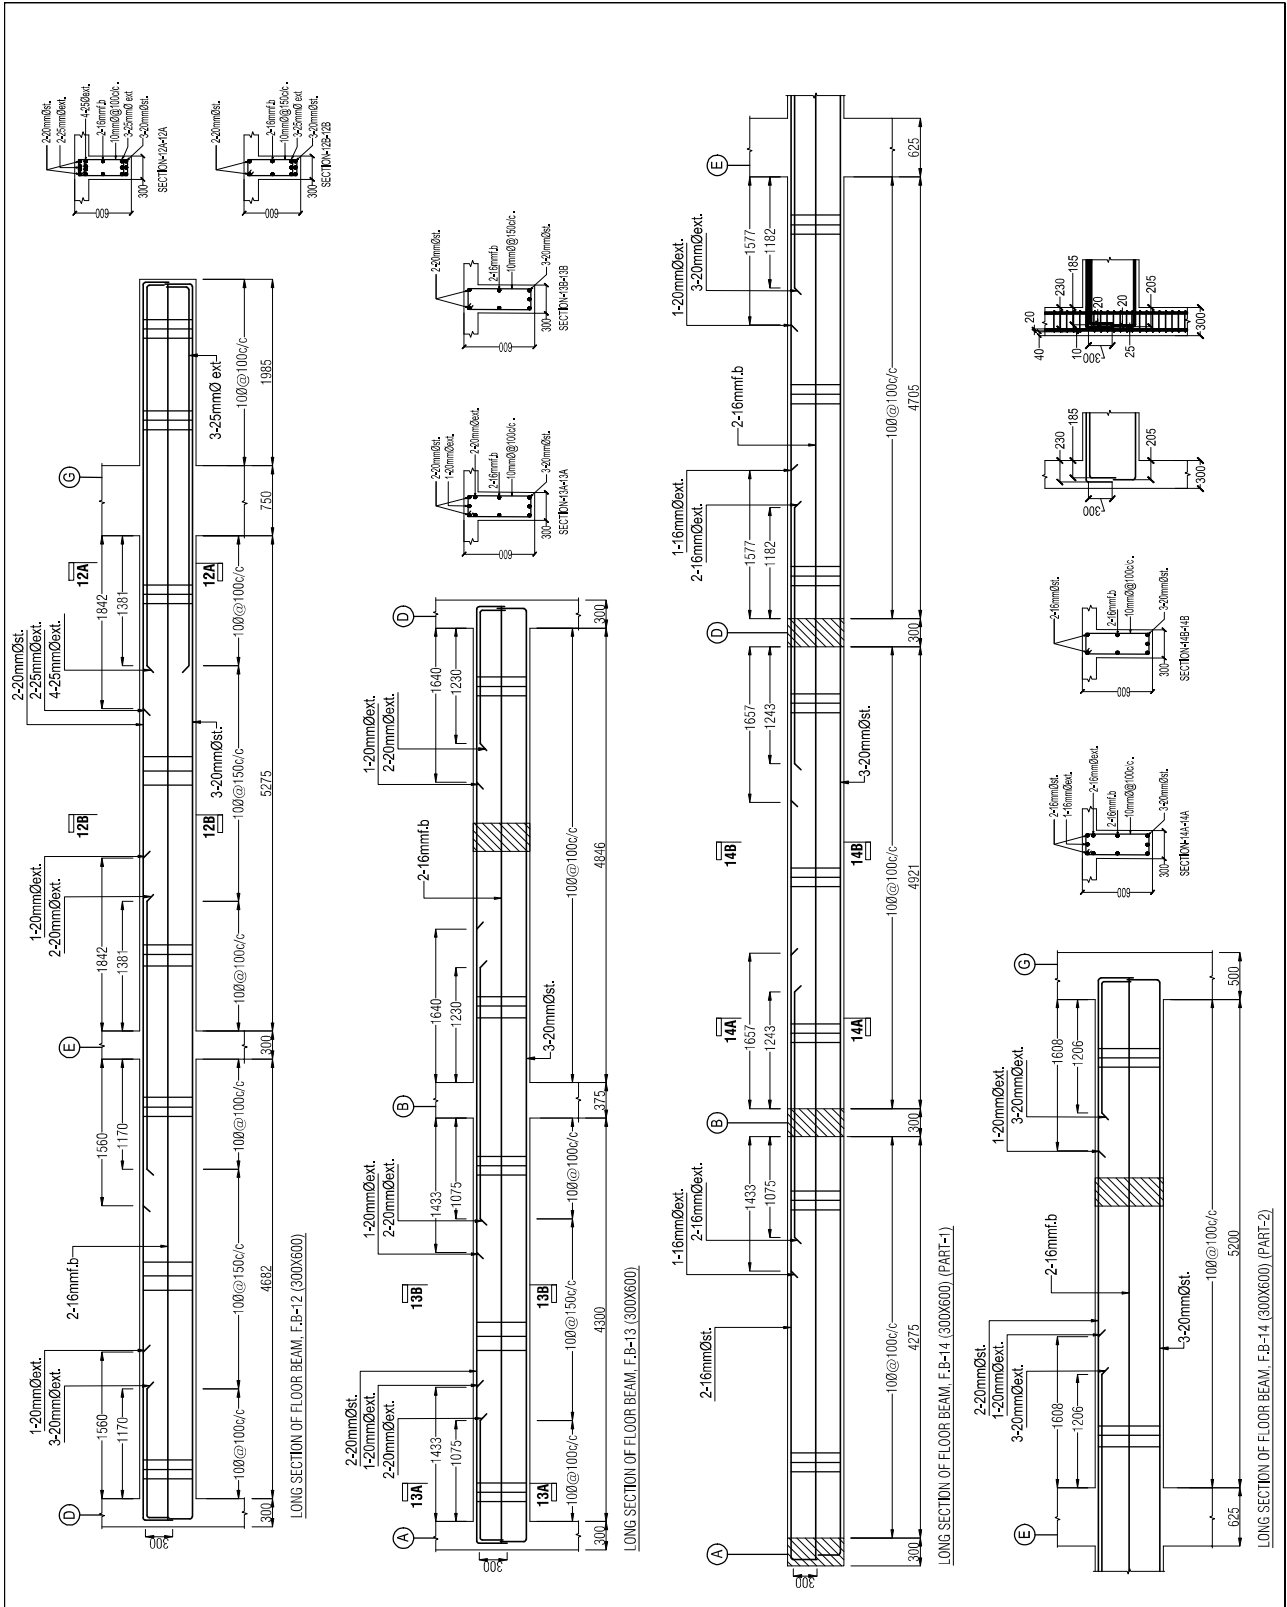

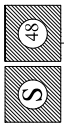

PROJECT:






PROPOSED B-G+9 STORED RESIDENTIAL BUILDING

CLIENT:





DWG TITLE

LONG SECTION OF 1ST FLOOR BEAM


ALL DIMENSION ARE IN MILLIMETER

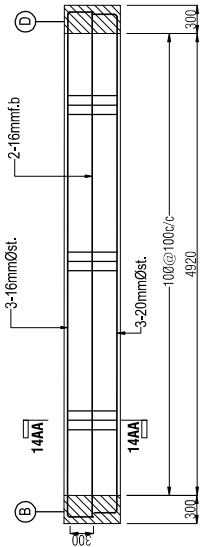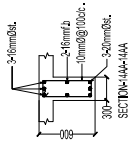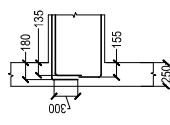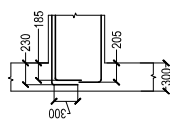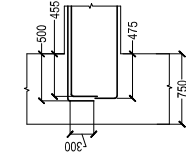



LONG SECTION OF FLOOR BEAM, F.B-14A (300X600)

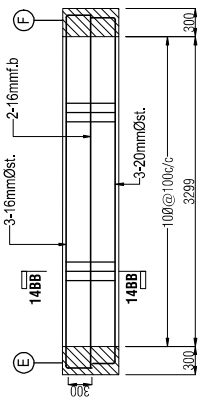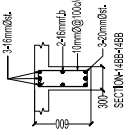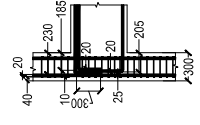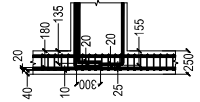


LONG SECTION OF FLOOR BEAM, F.B-14B (300X600)

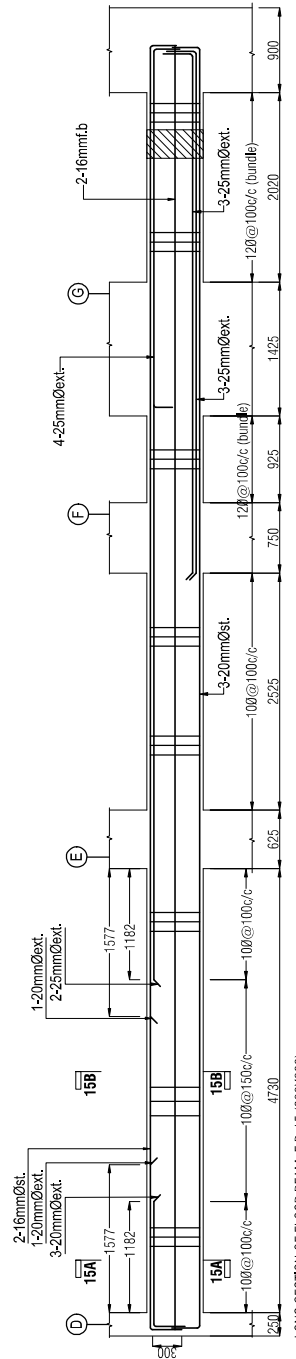

LONG SECTION OF FLOOR BEAM, F.B-15 (300X600)

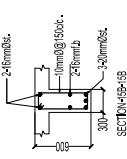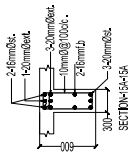

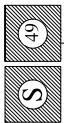


CLIENT:


PROPOSED 6+5+9 STORED RESIDENTIAL BUILDING

ALL DIMENSION ARE IN MILLIMETER


DWG TITLE
LONG SECTION OF 1ST FLOOR BEAM

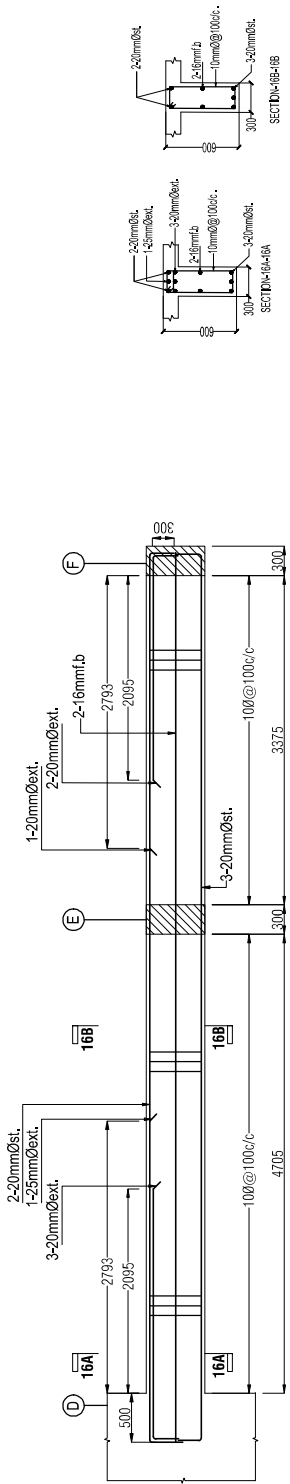





LONG SECTION OF FLOOR BEAM, F.B-16 (300X600)


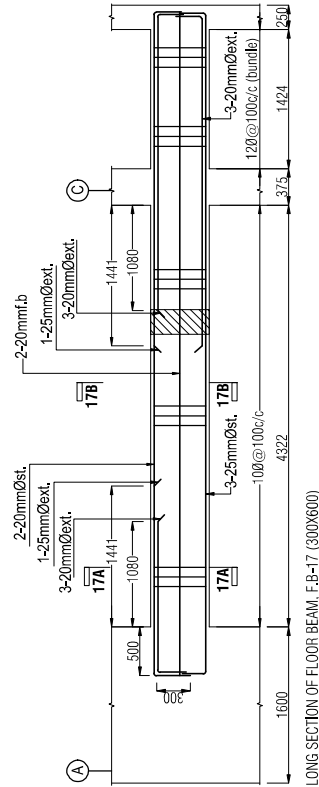


LONG SECTION OF FLOOR BEAM, F.B-17 (300X600)

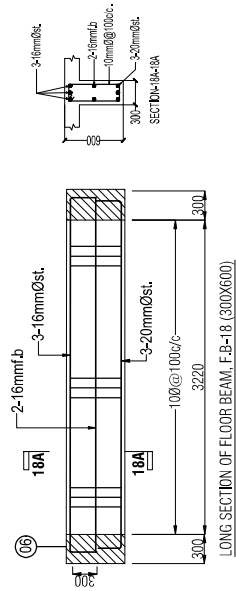



LONG SECTION OF FLOOR BEAM, F.B-18 (300X600)

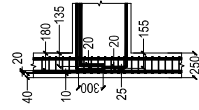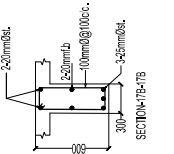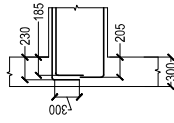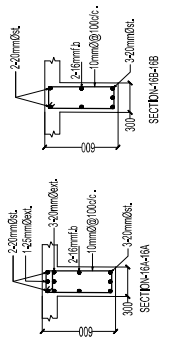

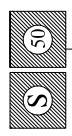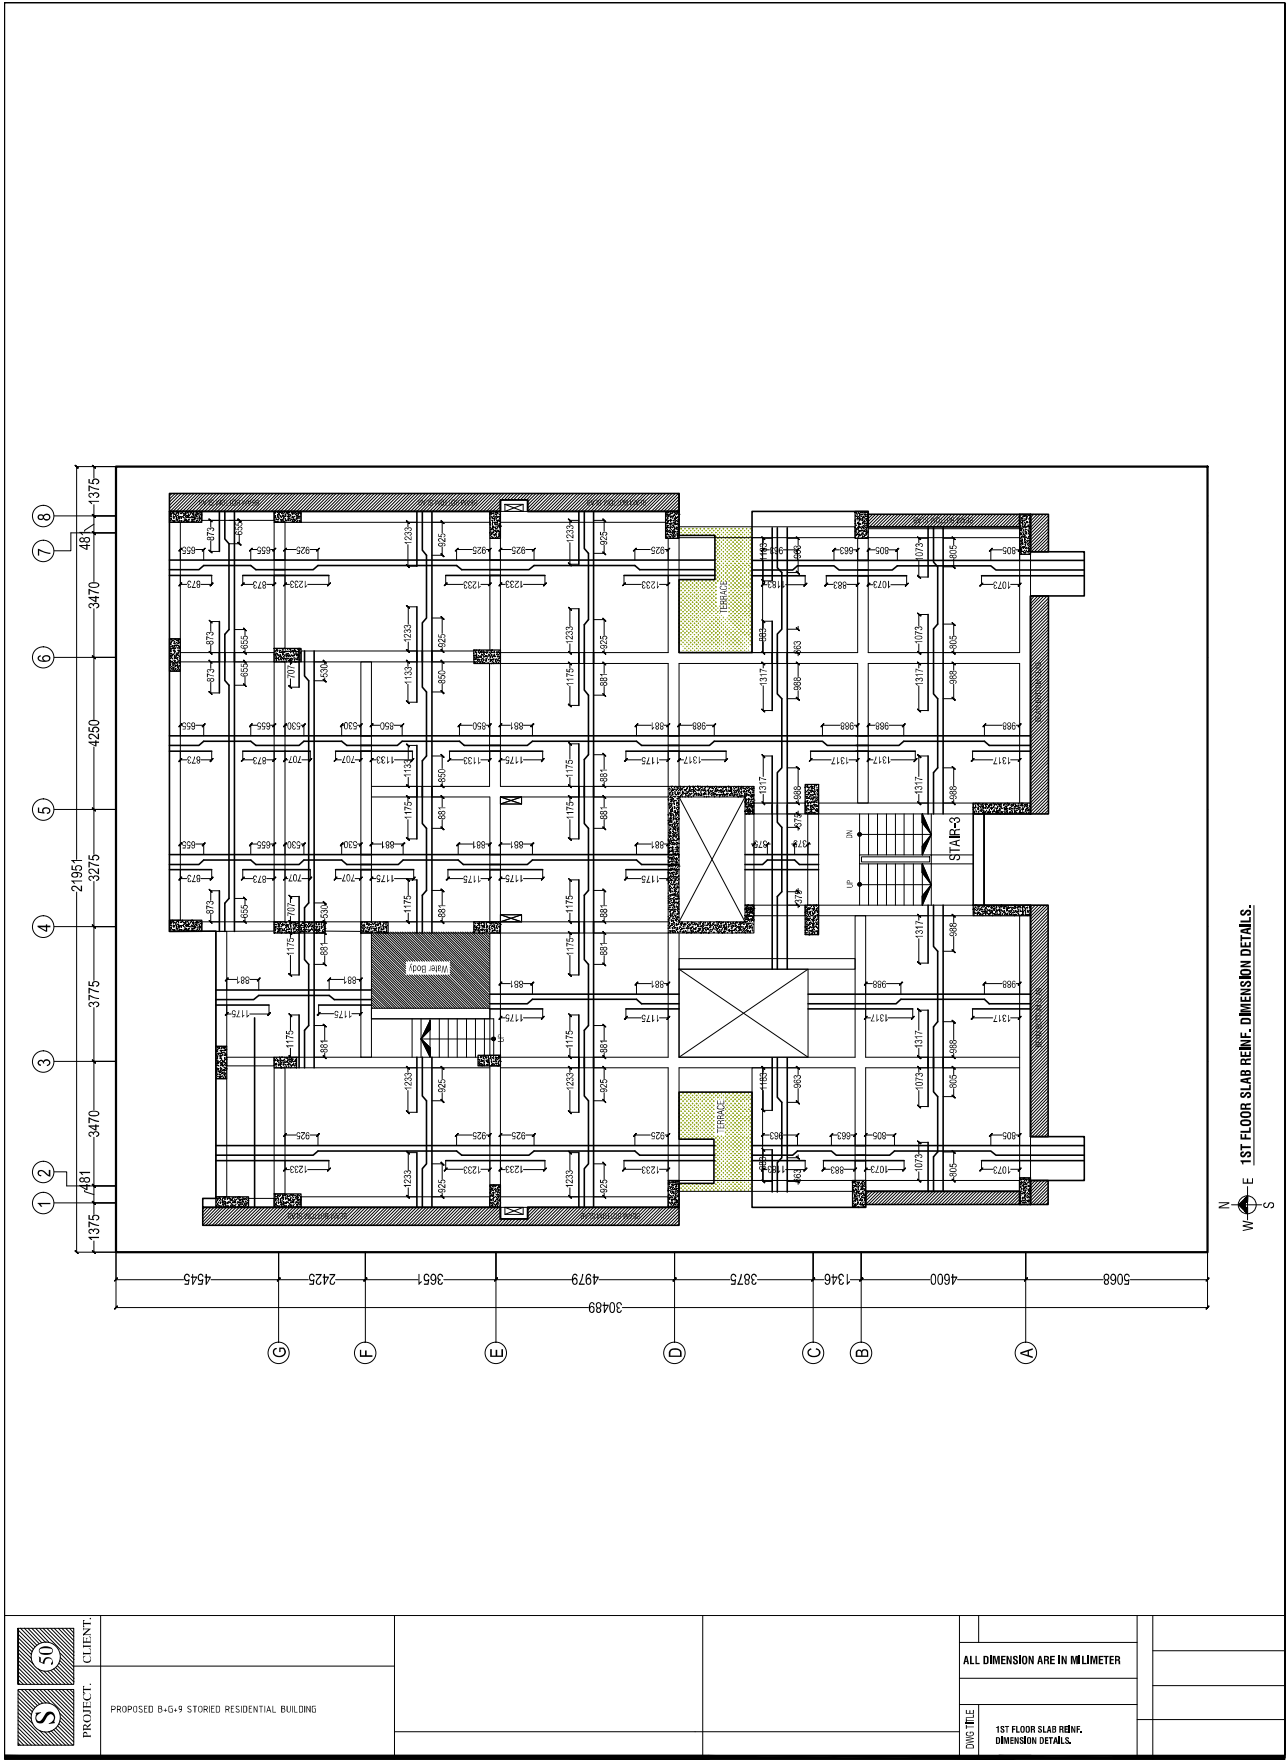


CLIENT:
 PROJECT: PROPOSED 6+5+9 STORIED RESIDENTIAL BUILDING


DWG TITLE: 1ST FLOOR SLAB REINF. DIMENSION DETAILS.
 ALL DIMENSION ARE IN MILLIMETER

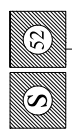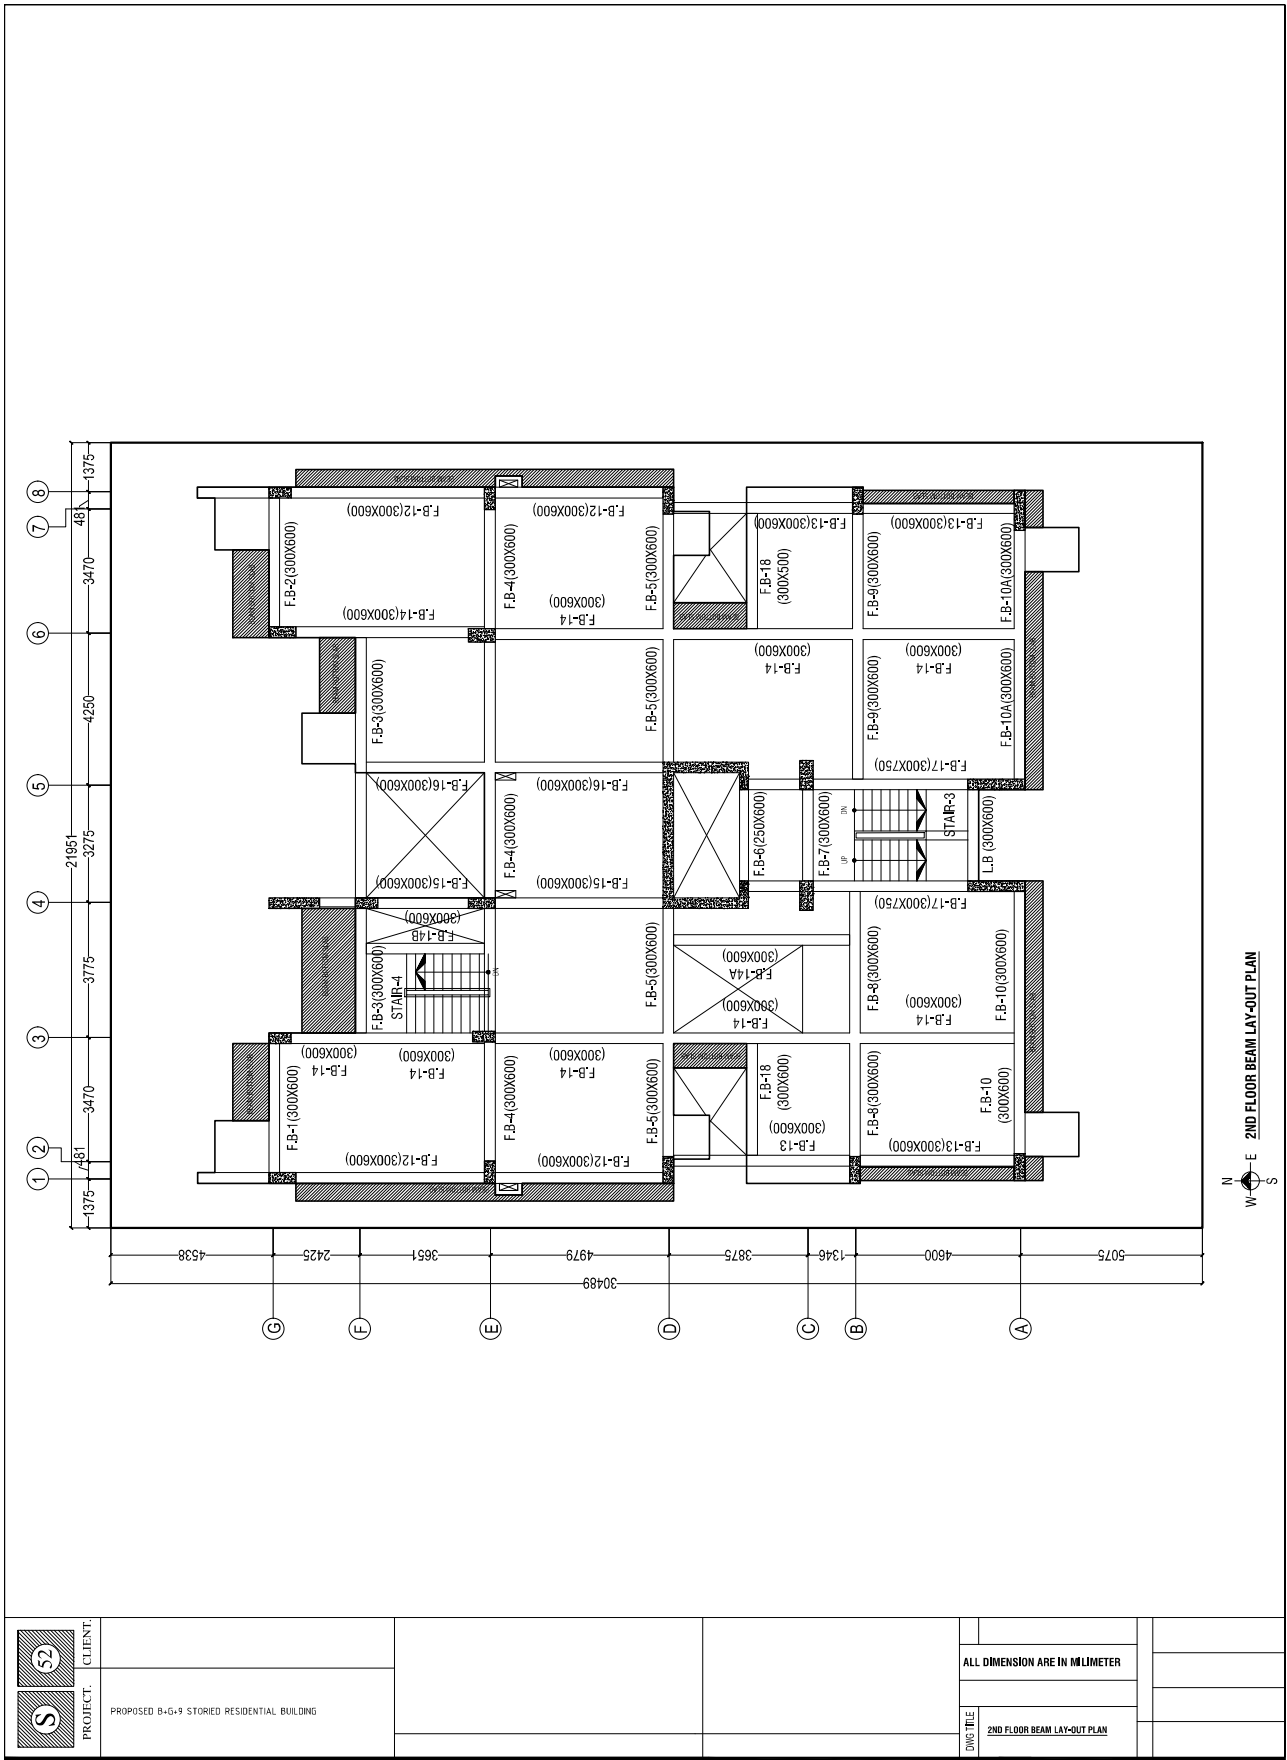


CLIENT:
PROJECT: PROPOSED B-5+9 STORED RESIDENTIAL BUILDING

ALL DIMENSION ARE IN MILLIMETER
DWG TITLE: 2ND FLOOR BEAM LAY-OUT PLAN

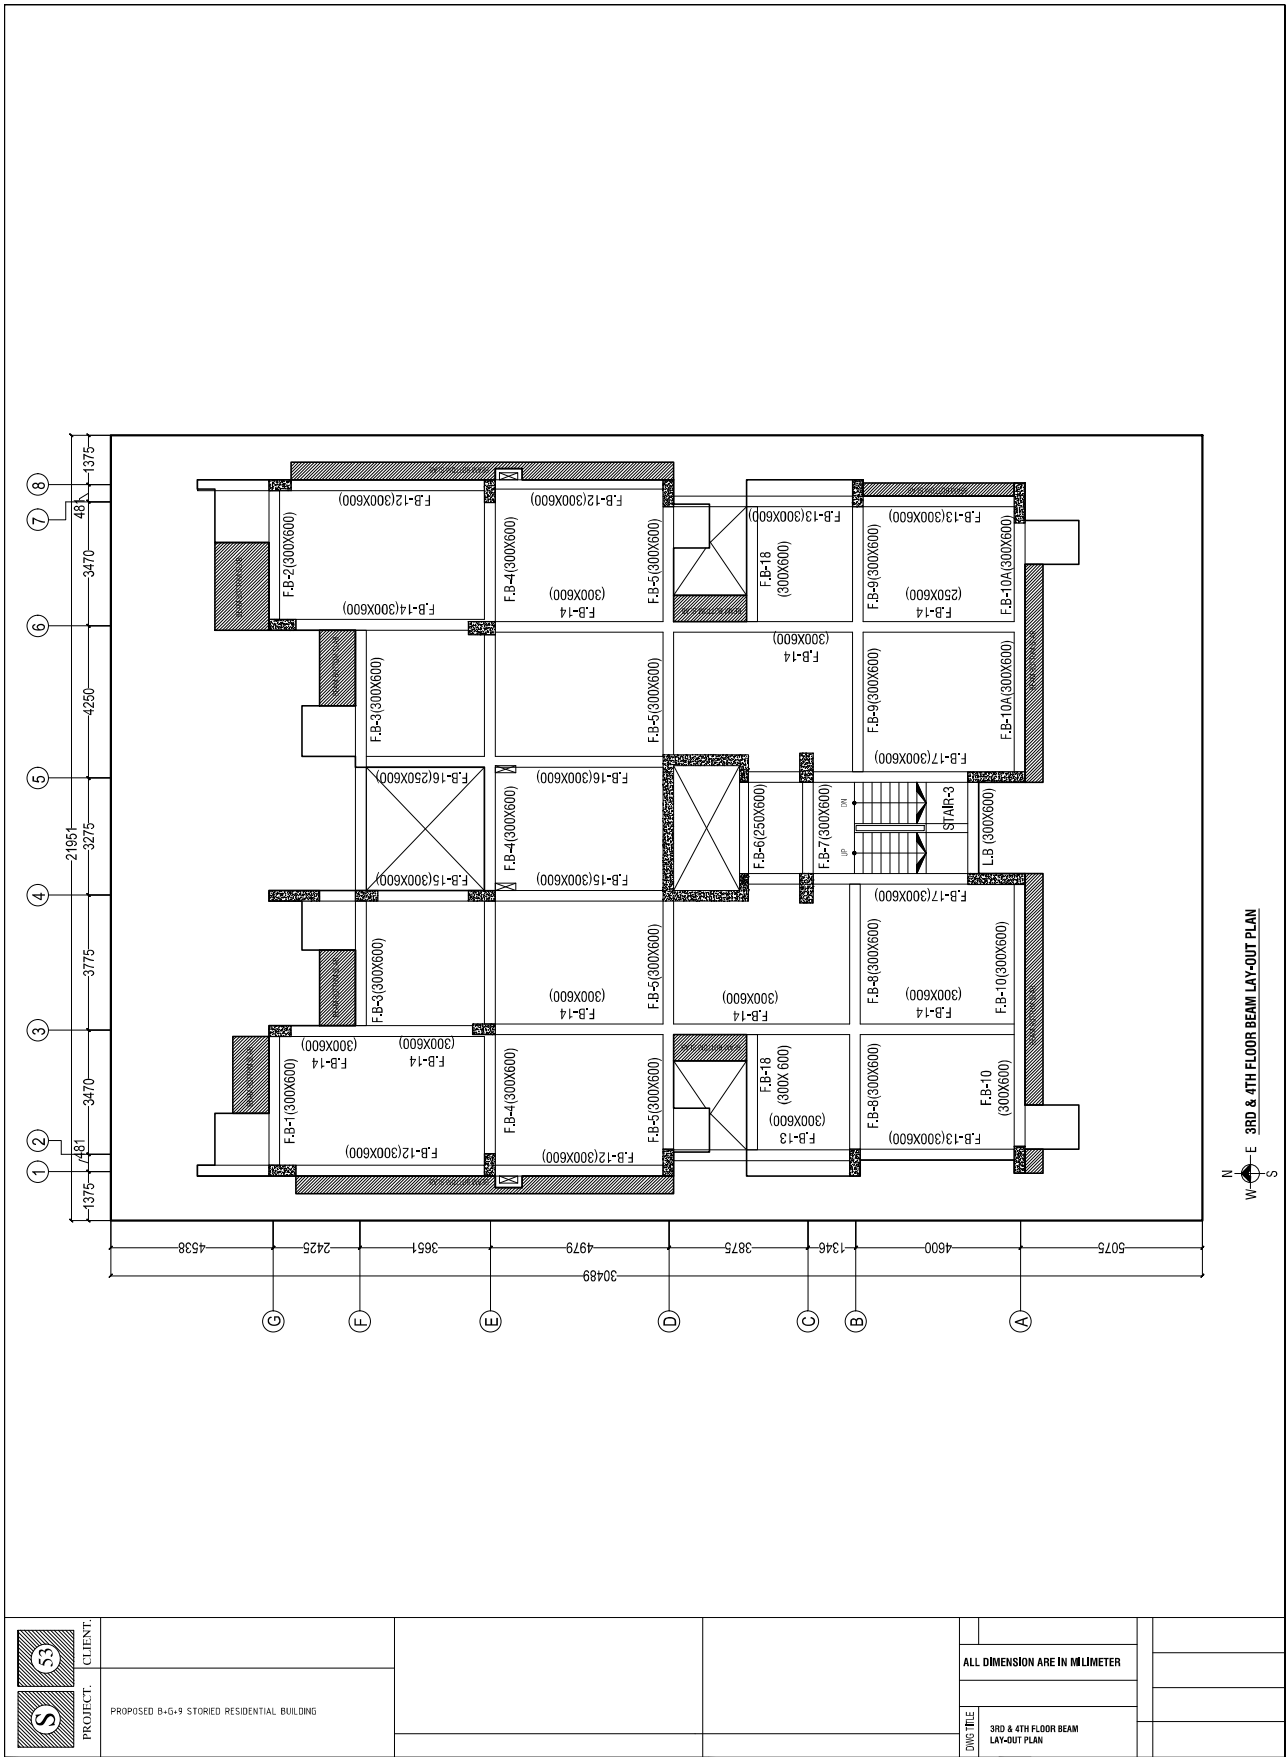

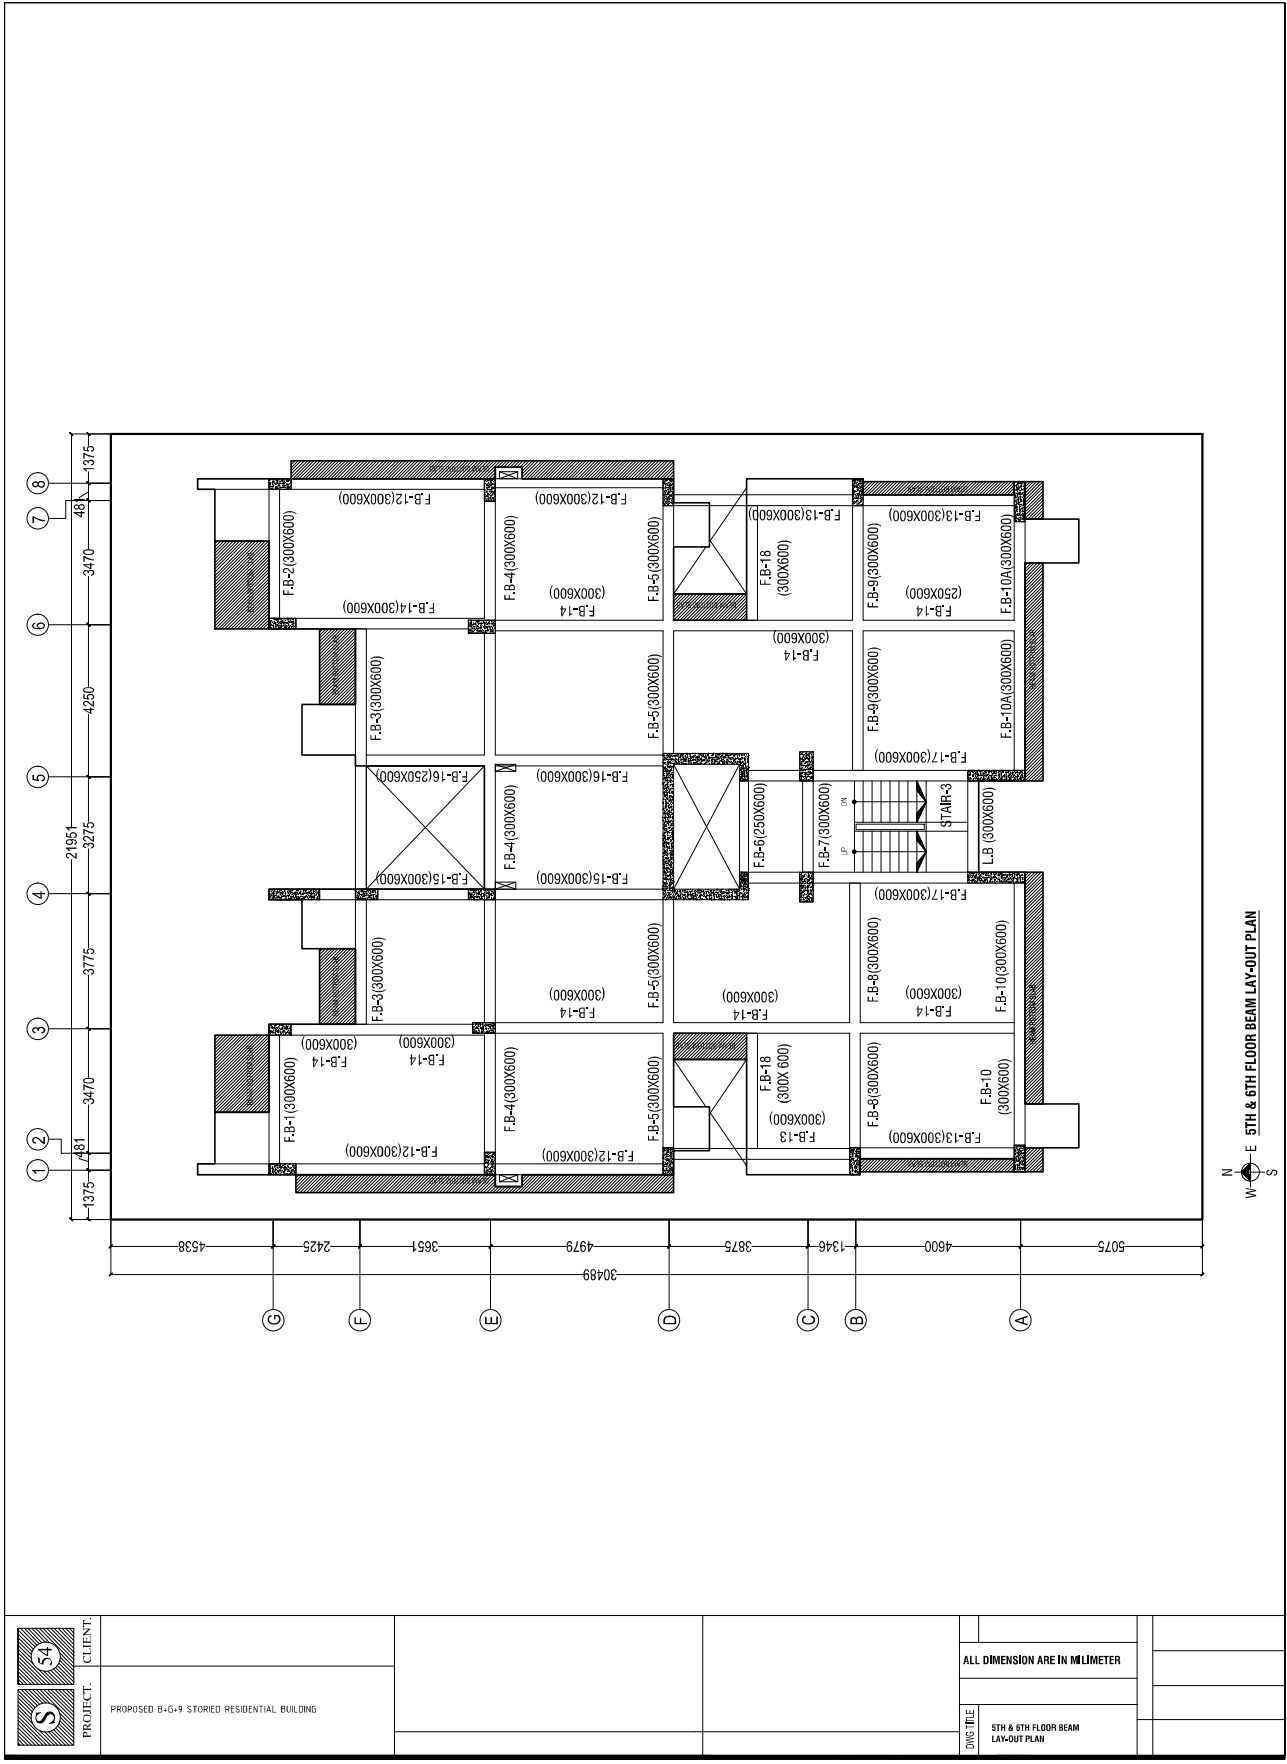

N
W E S
5TH & 6TH FLOOR BEAM LAY-OUT PLAN

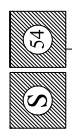


CLIENT:
PROJECT: PROPOSED B-5+5 STORED RESIDENTIAL BUILDING


--	--	--	--

ALL DIMENSION ARE IN MILLIMETER
DWG TITLE: 5TH & 6TH FLOOR BEAM LAY-OUT PLAN

--	--

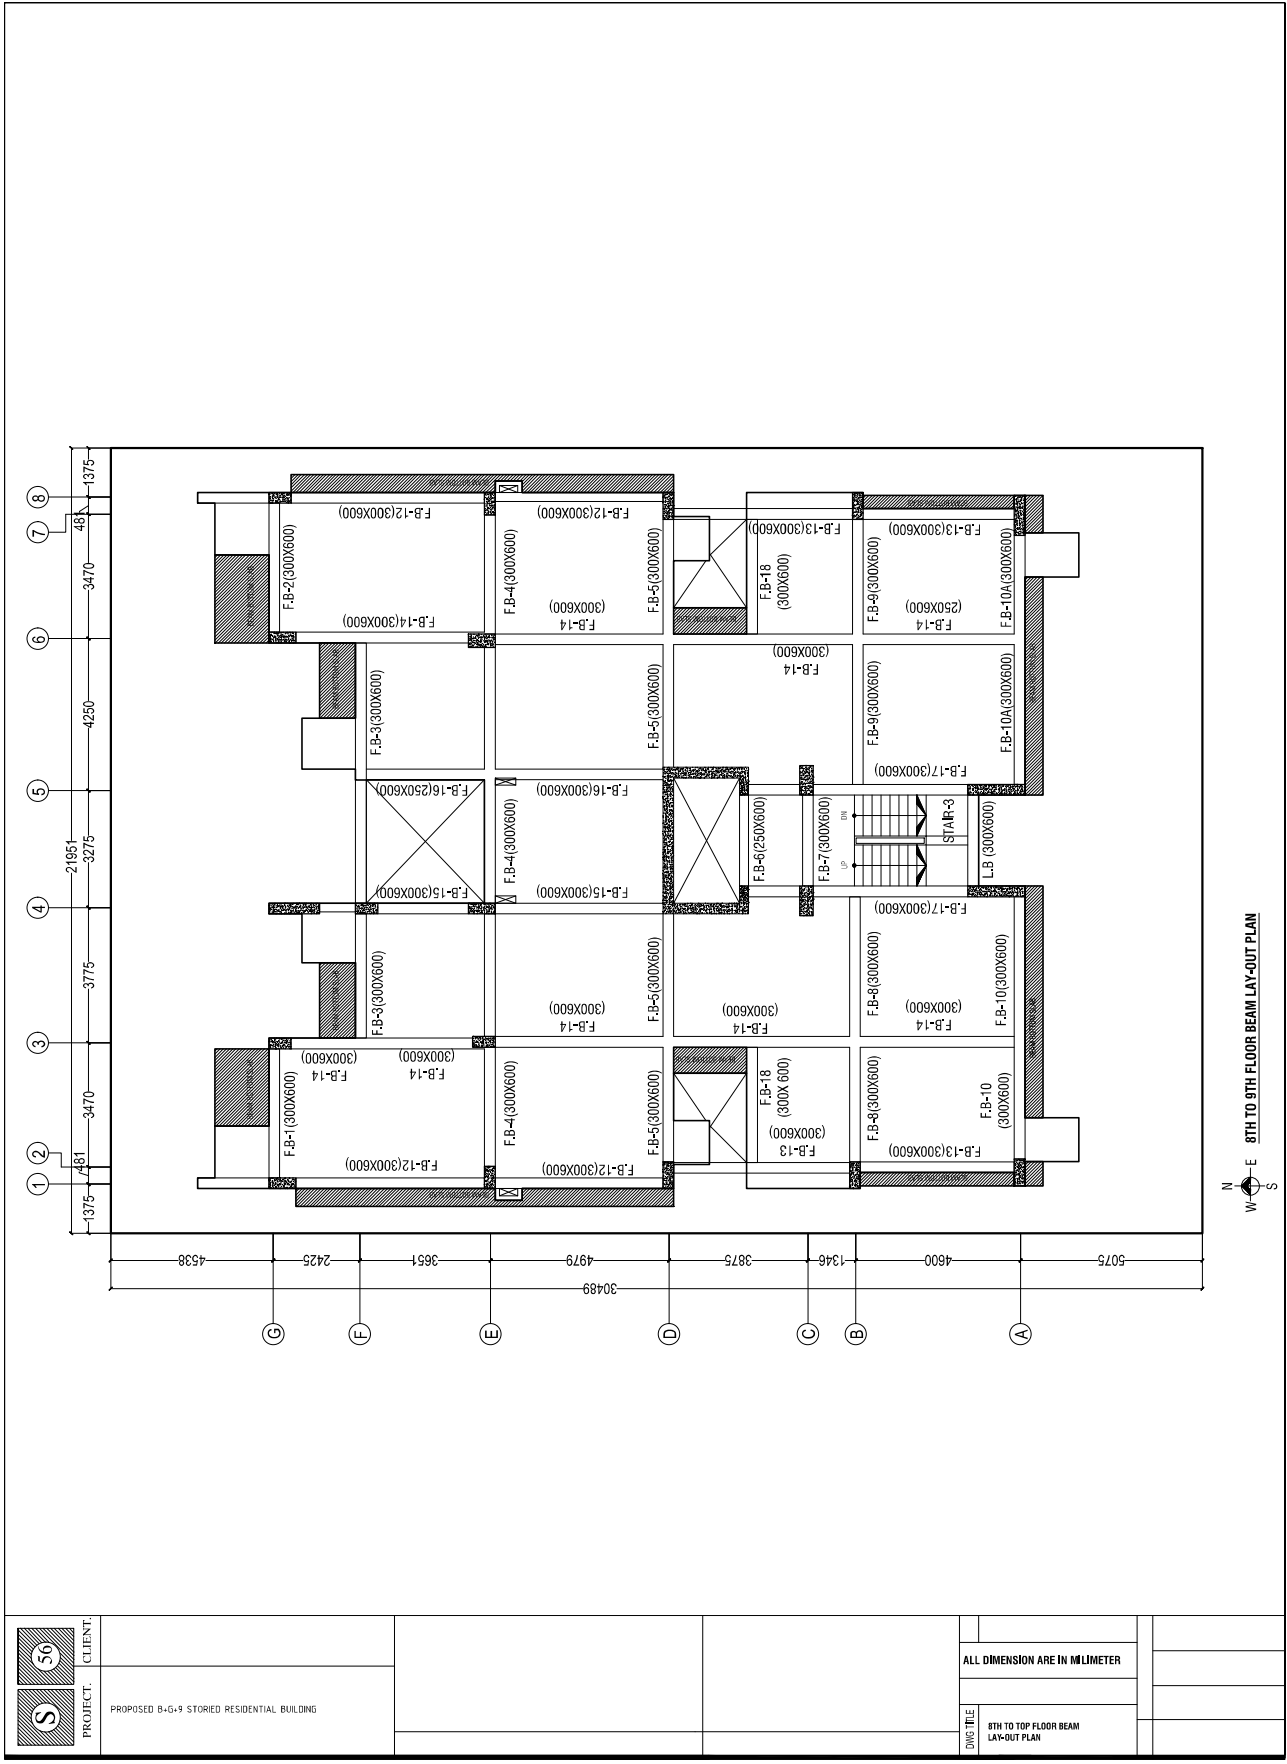

8TH TO 9TH FLOOR BEAM LAY-OUT PLAN

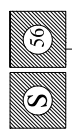

CLIENT:
PROJECT: PROPOSED B-G+9 STORED RESIDENTIAL BUILDING

ALL DIMENSION ARE IN MILLIMETER

DWG TITLE
8TH TO TOP FLOOR BEAM LAY-OUT PLAN
