

Map - 4.1

Water Supply Network within Sylhet City Corporation Area



700 0 700 Meters

SCALE 1:39000


LEGEND

- SCC Boundary
- Ward Boundary
- Existing Road
- Railway
- Chhora
- Surma River
- Water Supply Line
- Existing Overhead Reservoir
- Existing Public Stand Post
- Existing Washout
- Existing sluice Valve
- Proposed Overhead Reservoir
- Proposed Sluice Valve
- Rehabilitation sluice Valve
- Bridge

Source: SCC

**Preparation of Master Plan
for Sylhet Divisional Town**

Consultants:
Consortium
of
SHELTECH (PVT.) LTD.
&
Engineering and Planning Consultants

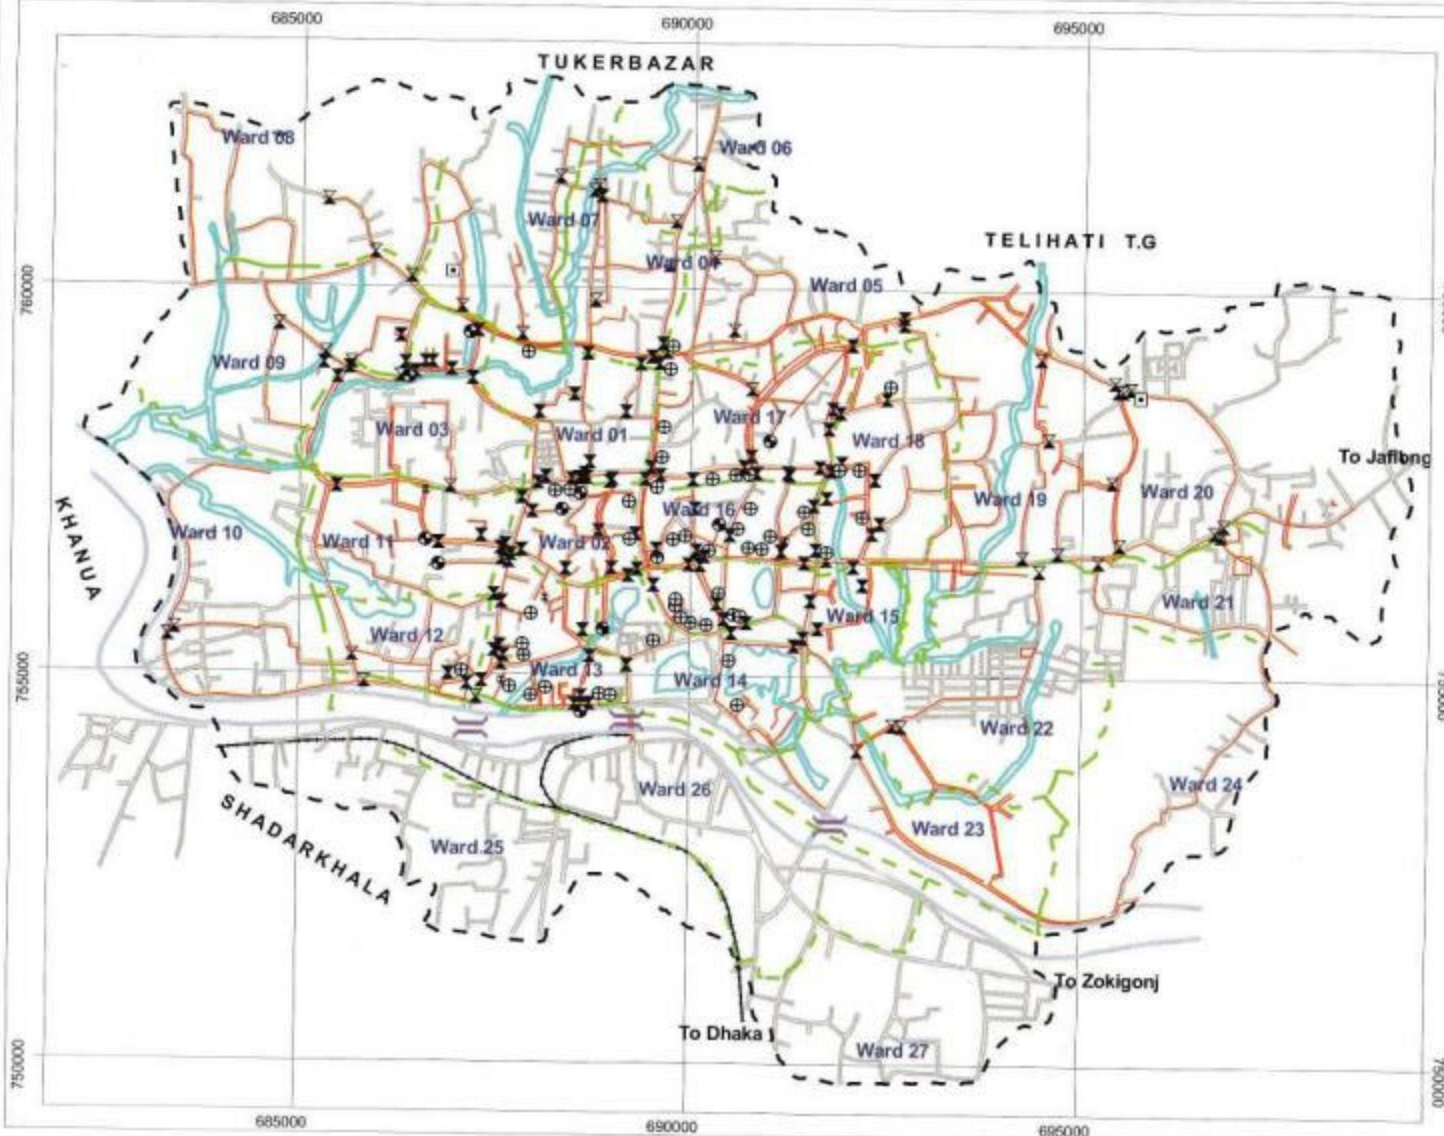

Map - 4.2

Existing Gas Network Map within Structure Plan Area



1000 0 1000 2000 Meters

SCALE 1:88000


LEGEND

- Project Area Boundary
- Union Boundary
- Existing Road
- Railway
- Existing Gas Line
- Gas Valve
- Bridge
- Surma River

Source: JGTCL

Preparation of Master Plan
for Sylhet Divisional Town

Consultants:
Consortium
of
SHELTECH (PVT.) LTD.
&
Engineering and Planning Consultants

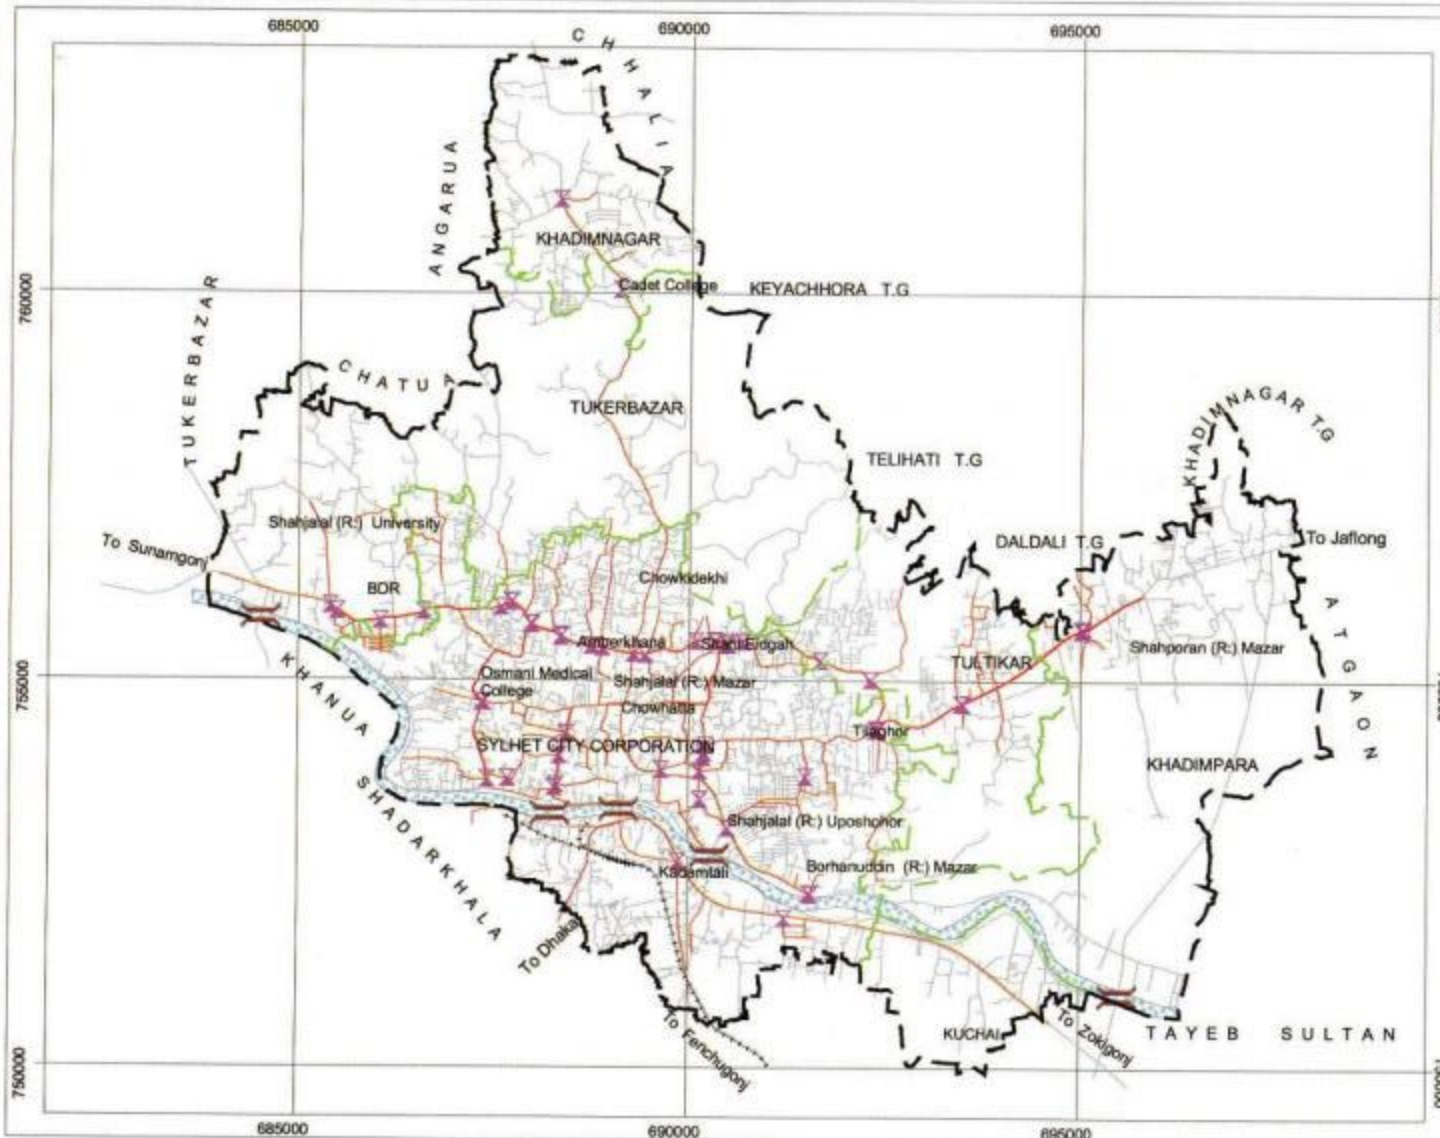

Map - 4.3

Existing Electric Supply Network in the Project Area



1000 0 1000 2000 Meters

SCALE 1:88000


LEGEND

- Project Area Boundary
- Union Boundary
- Existing Road
- Railway
- 11.4 KV Line
- 33 K.V Line
- Electric Pole
- Bridge
- Surma River

Source: PDB, Sylhet

Preparation of Master Plan for Sylhet Divisional Town

Consultants:
Consortium
of
SHELTECH (PVT.) LTD.
&
Engineering and Planning Consultants

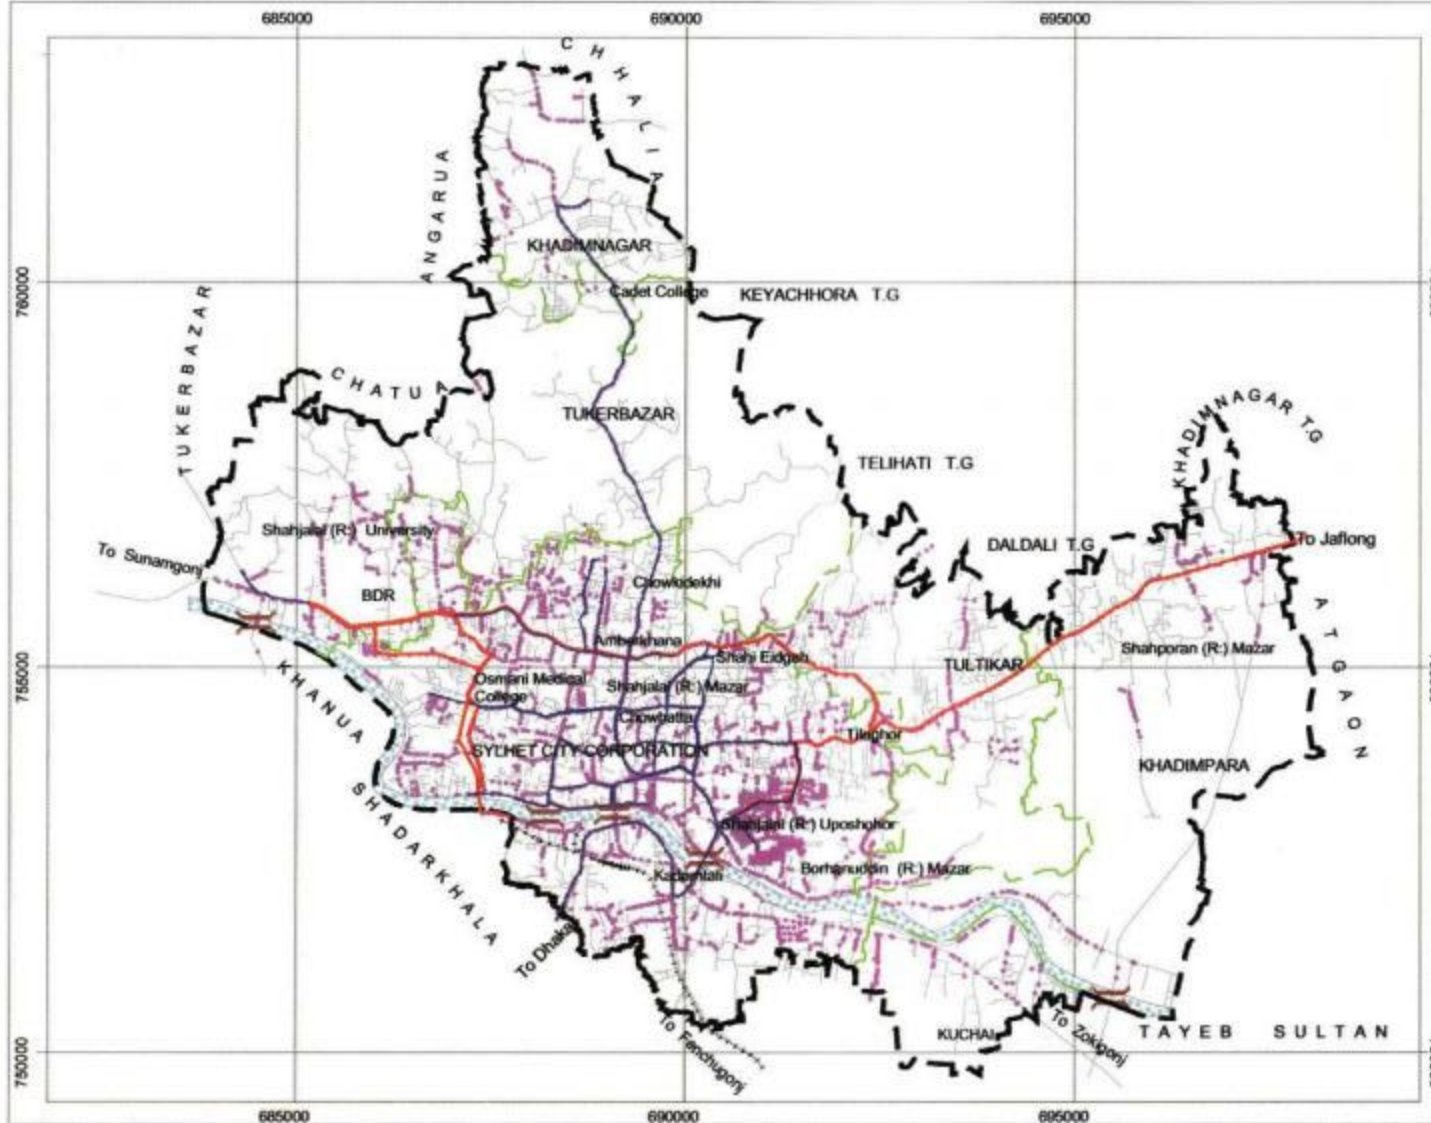

Map - 6.3

Drainage Network with Proposed Treatment Plant



1000 0 1000 2000 Meters


SCALE 1:88000

LEGEND

- Project Area Boundary
- Union Boundary
- Existing Road
- Railway
- Surface Water Treatment Plant
- Waste Water Treatment Plant
- Bridge
- Airport
- Mazar/Dargah
- Drainage Network
- Major Waterbody

Preparation of Master Plan for Sylhet Divisional Town

Consultants:
Consortium
of
SHELTECH (PVT.) LTD.
&
Engineering and Planning Consultants

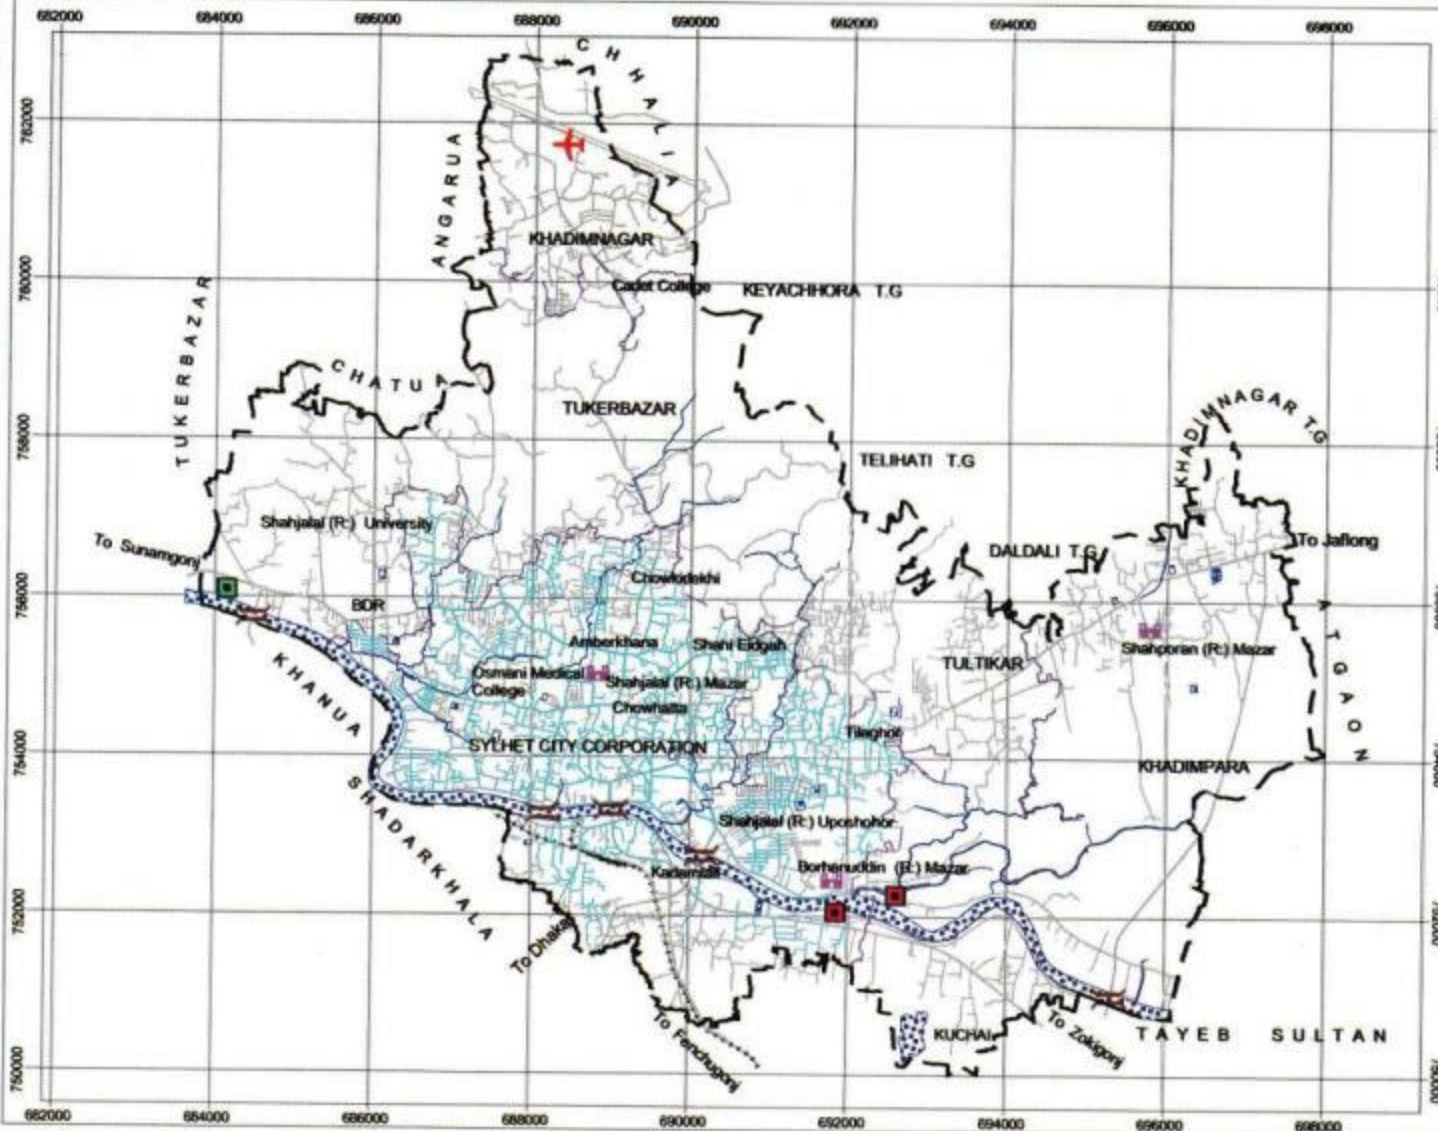

Map - 6.4

Road Development Proposal for Urban Plan Area



1000 0 1000 Meters


SCALE 1:68000

LEGEND

- Urban Area Plan Boundary
- SCC Boundary
- Existing Road
- Railway
- Proposed Road
- Widening Road
- Link Road
- Road cum embankment
- Flyover_1st_Phase(Proposed by RHD)
- Flyover_2nd_Phase(Proposed by RHD)
- Bus Terminal
- City Corporation Office
- Divisional Headquarters
- Union Parishad Office
- University
- Railway Station
- Bridge
- Mazar/Dargah
- Major Waterbody

Preparation of Master Plan for Sylhet Divisional Town


Consultants:
Consortium
of
SHELTECH (PVT.) LTD.
&
Engineering and Planning Consultants

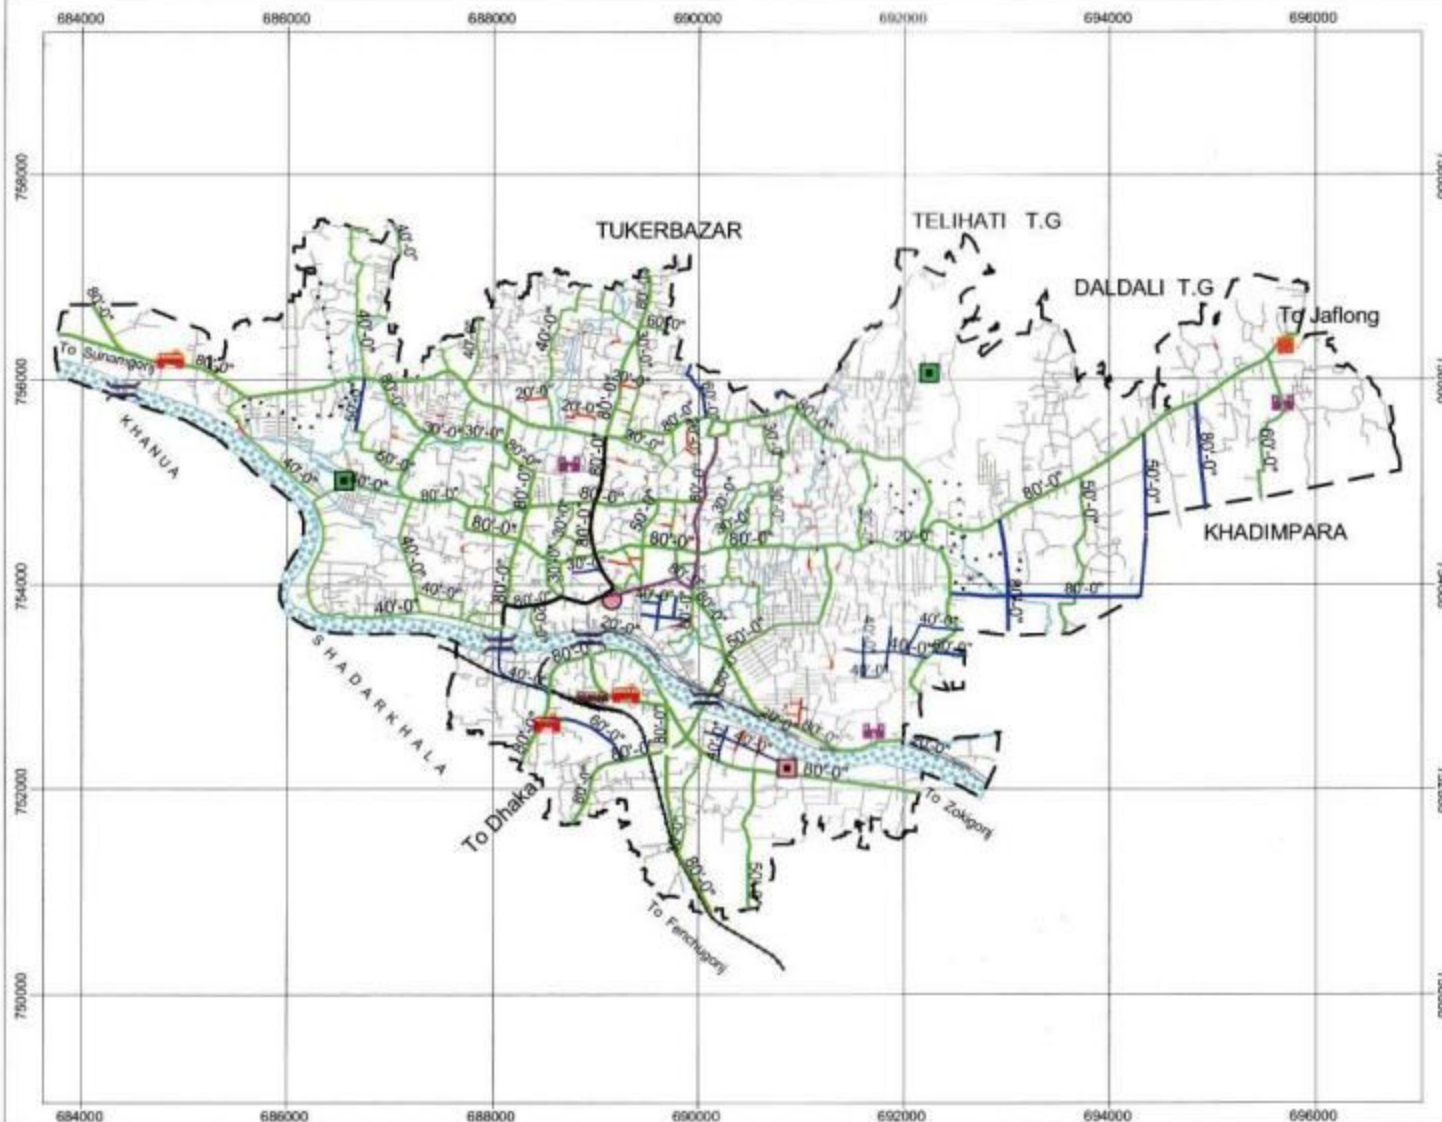

Annex: 1.3a: Sample Design of Amberkhana Intersection



Annex: 1.3b: Sample Design of Rikavibazar Intersection

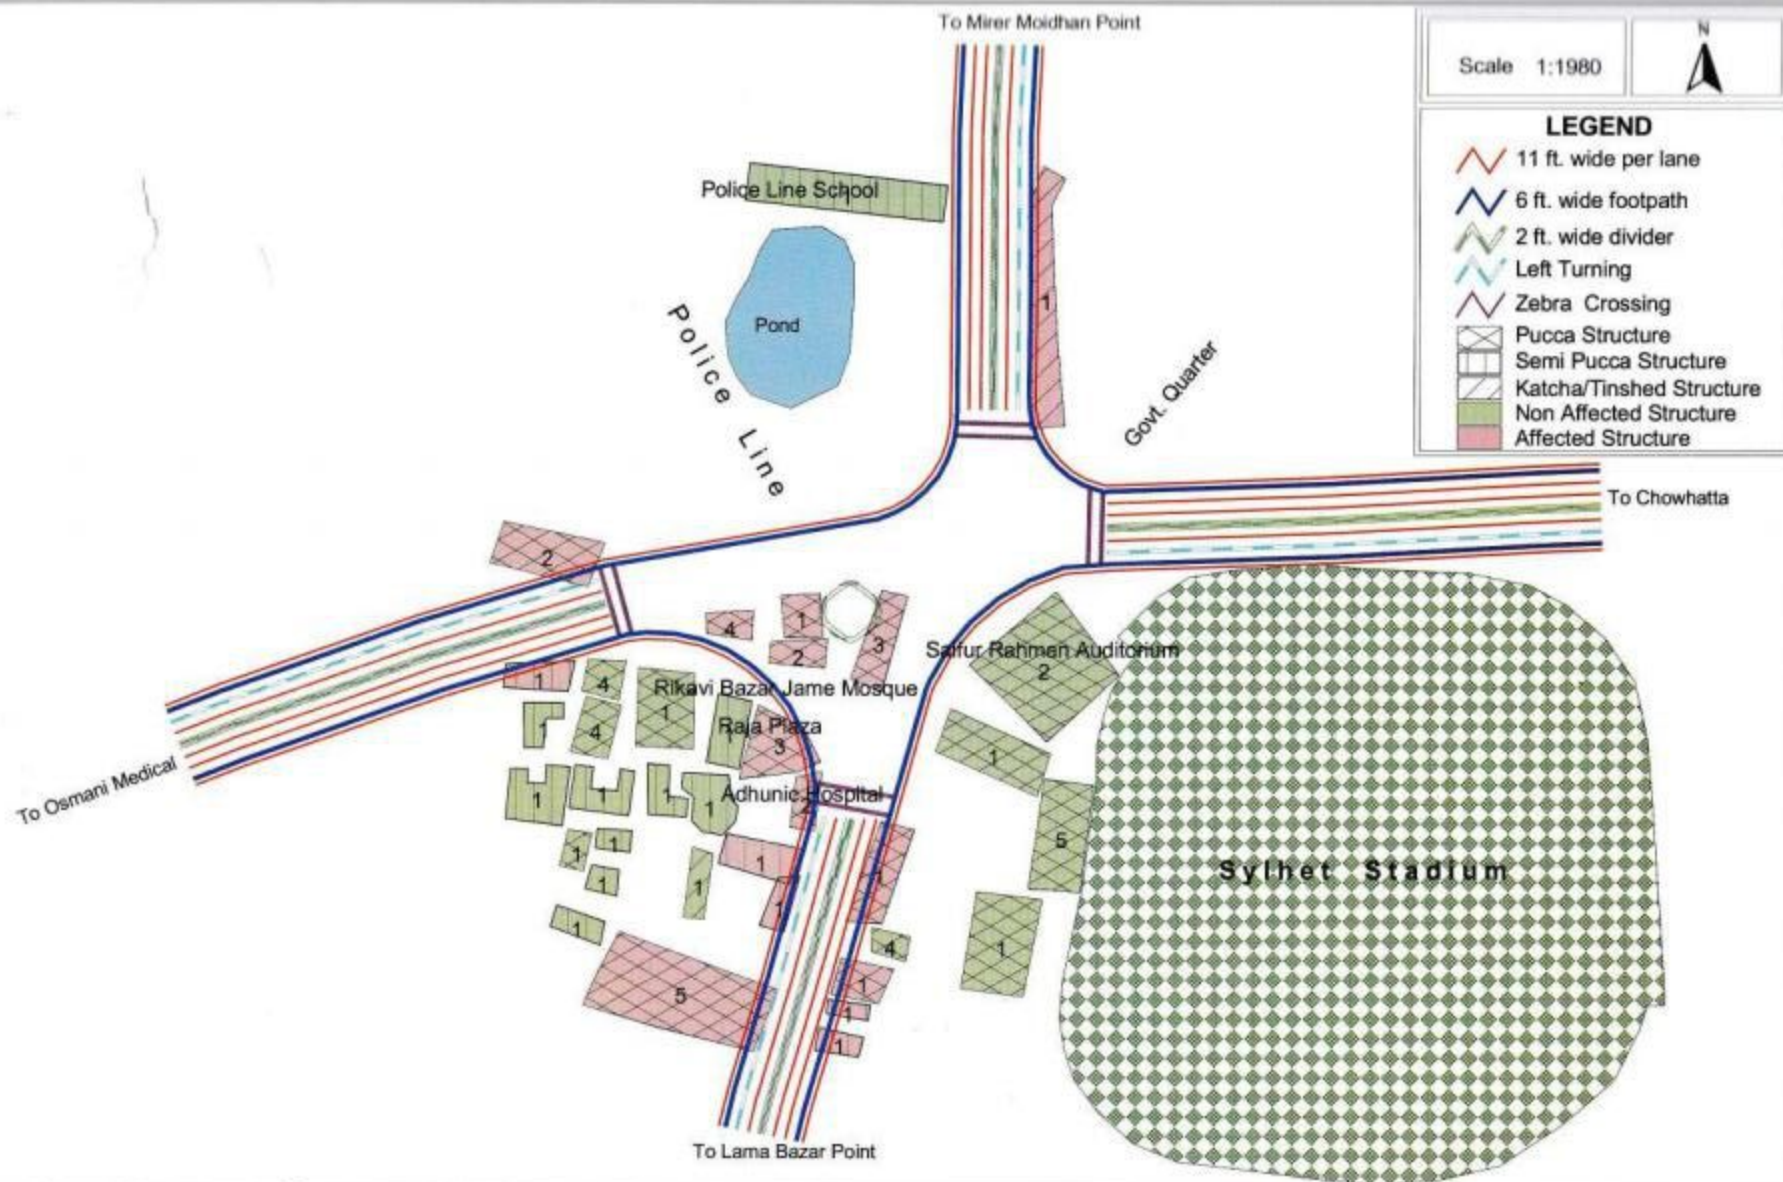

Annex: 1.3c: Sample Design of Zindabazar Intersection

