
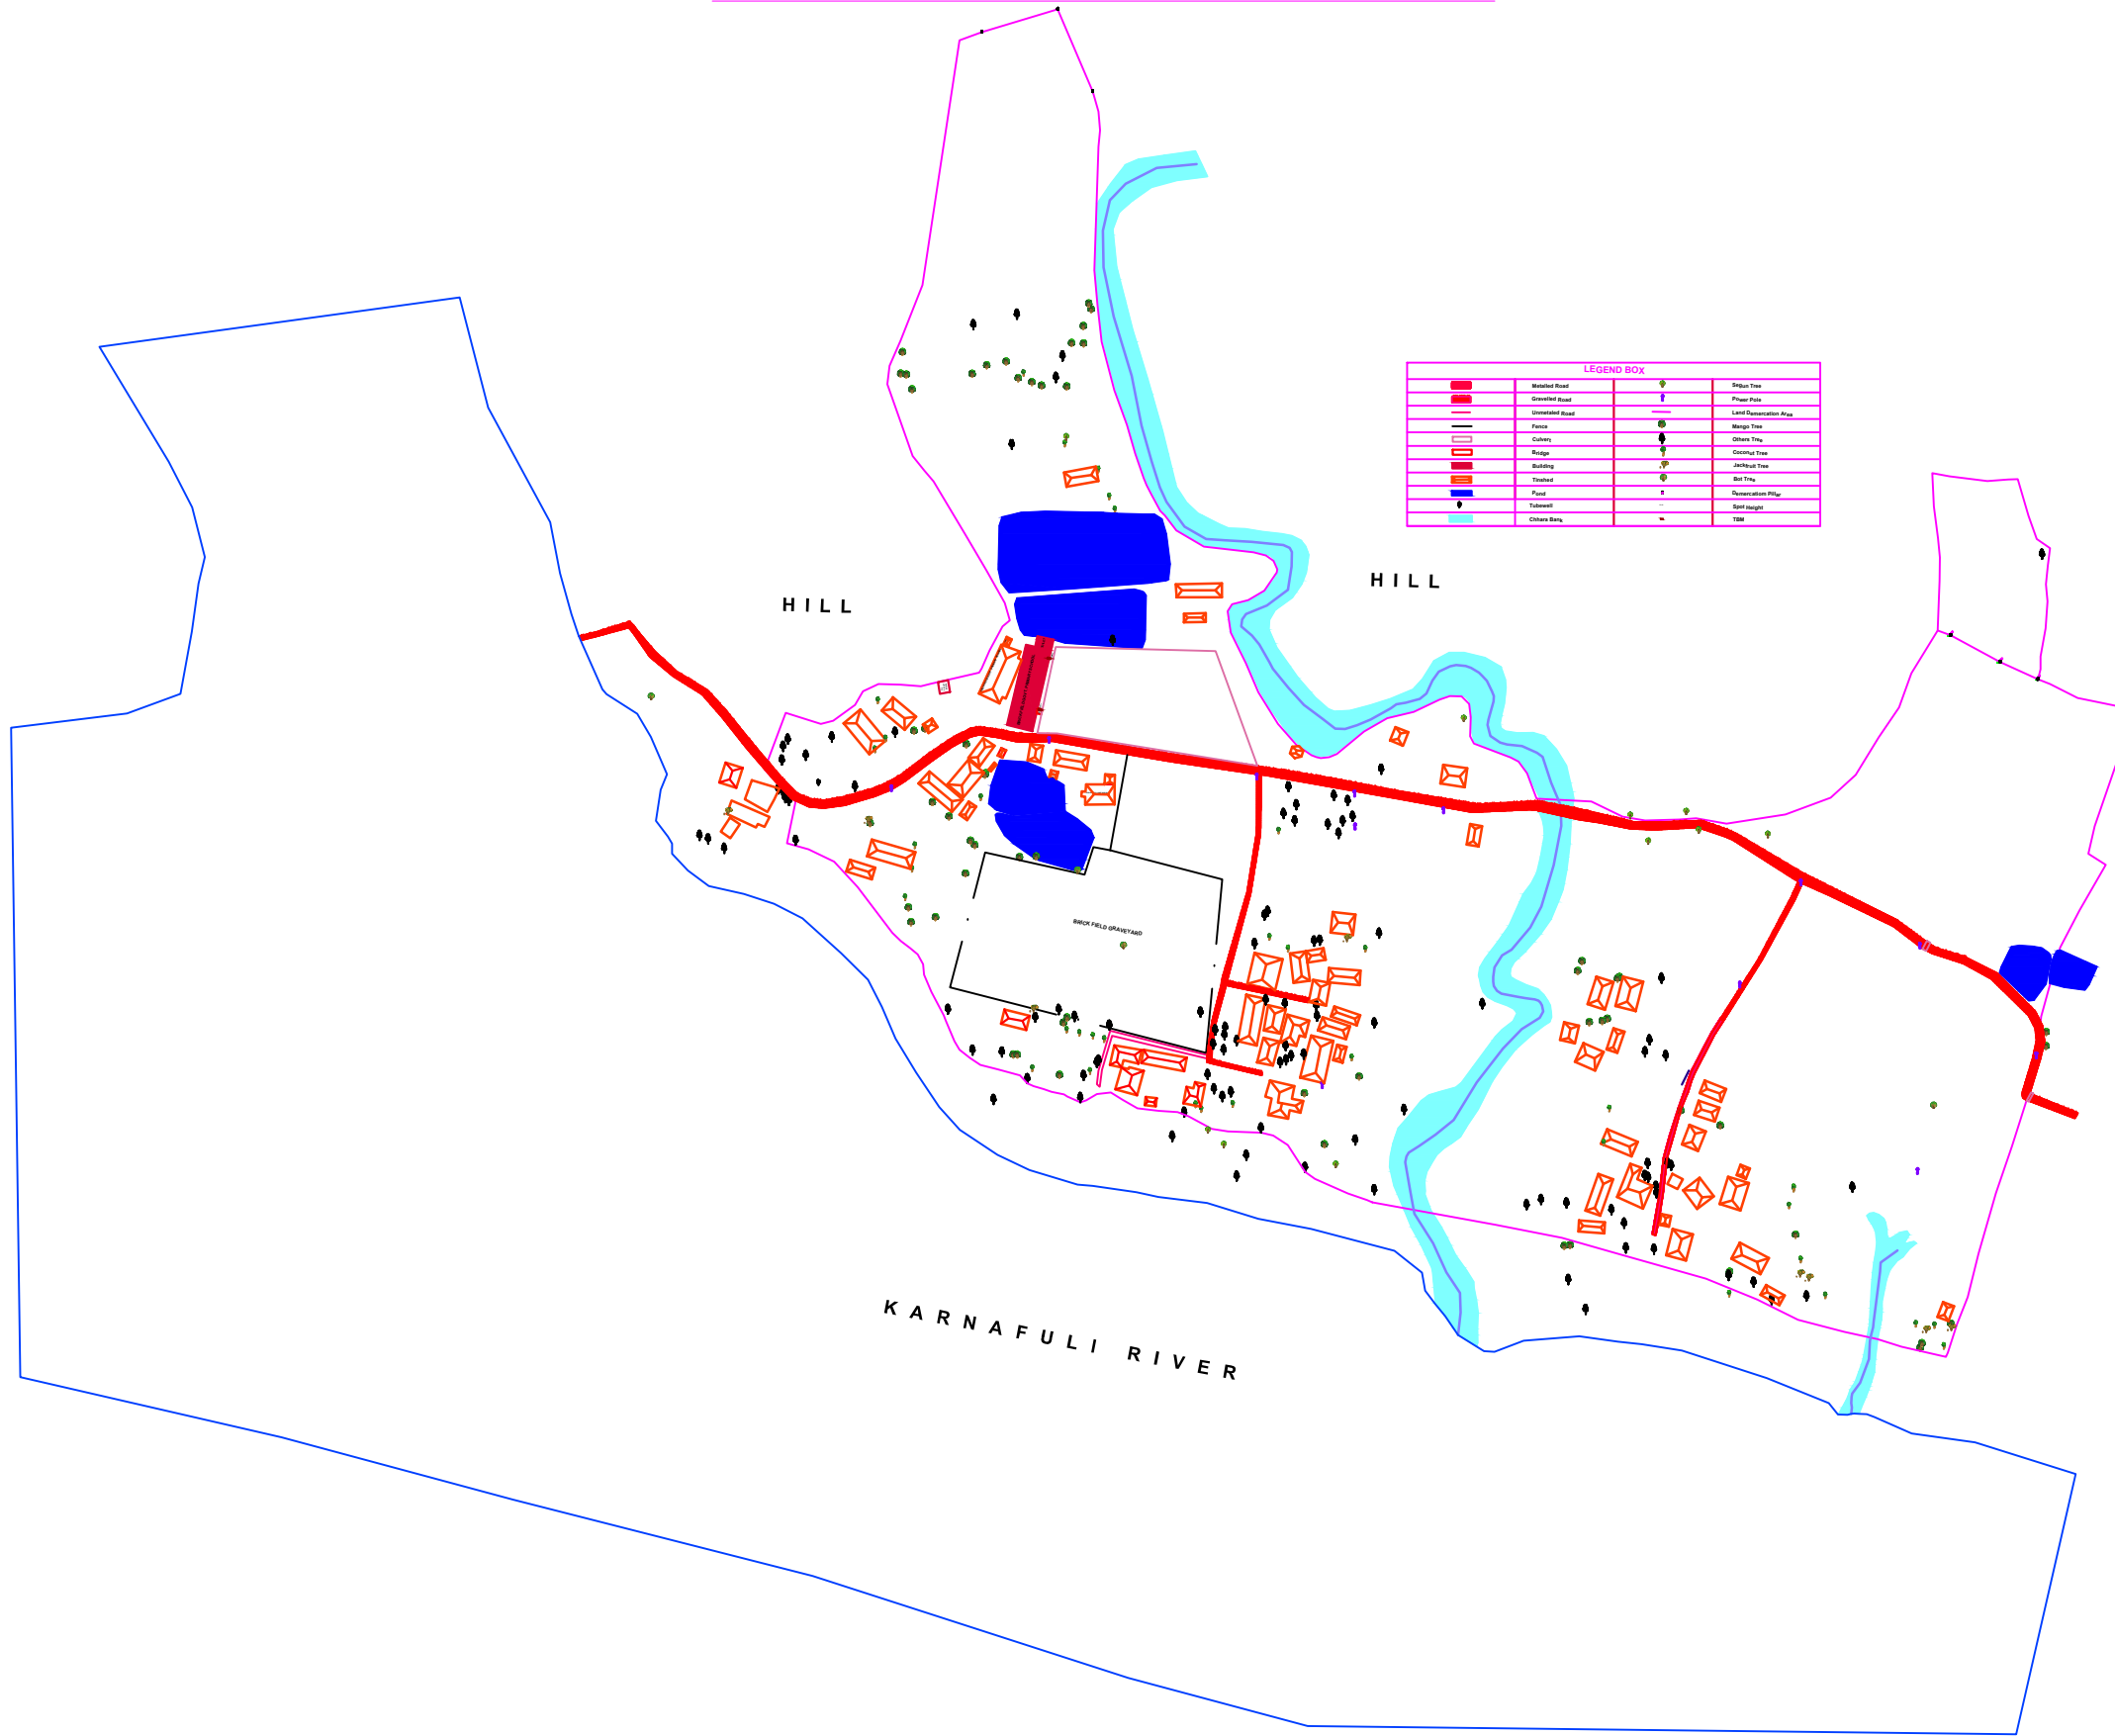


TOPOGRAPHY SURVEY KAPTAI POWER PLANT STATION

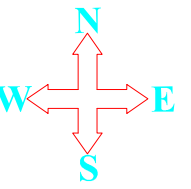


PROJECT OWNER

KAPTAI POWER
PLANT

DIMENSION MAP METER

SURVEY ENGINEER

MOSARAF HOSSAIN

CAD BY

MOSARAF HOSSAIN

DRAWING SCALE

1MM=2800MM

DATE OF STARTING

20-10-2023

DATE OF SUBMISSION

29-10-2023

NOTES:

TBM 01:

Easting -421670.651,Northing - 2486614.357,Height-11.277 m.

TBM 02:

Easting - 421674.083,Northing - 2486633.581,Height-11.490 m.

LOW WATER LEVEL = 0.8699 m.