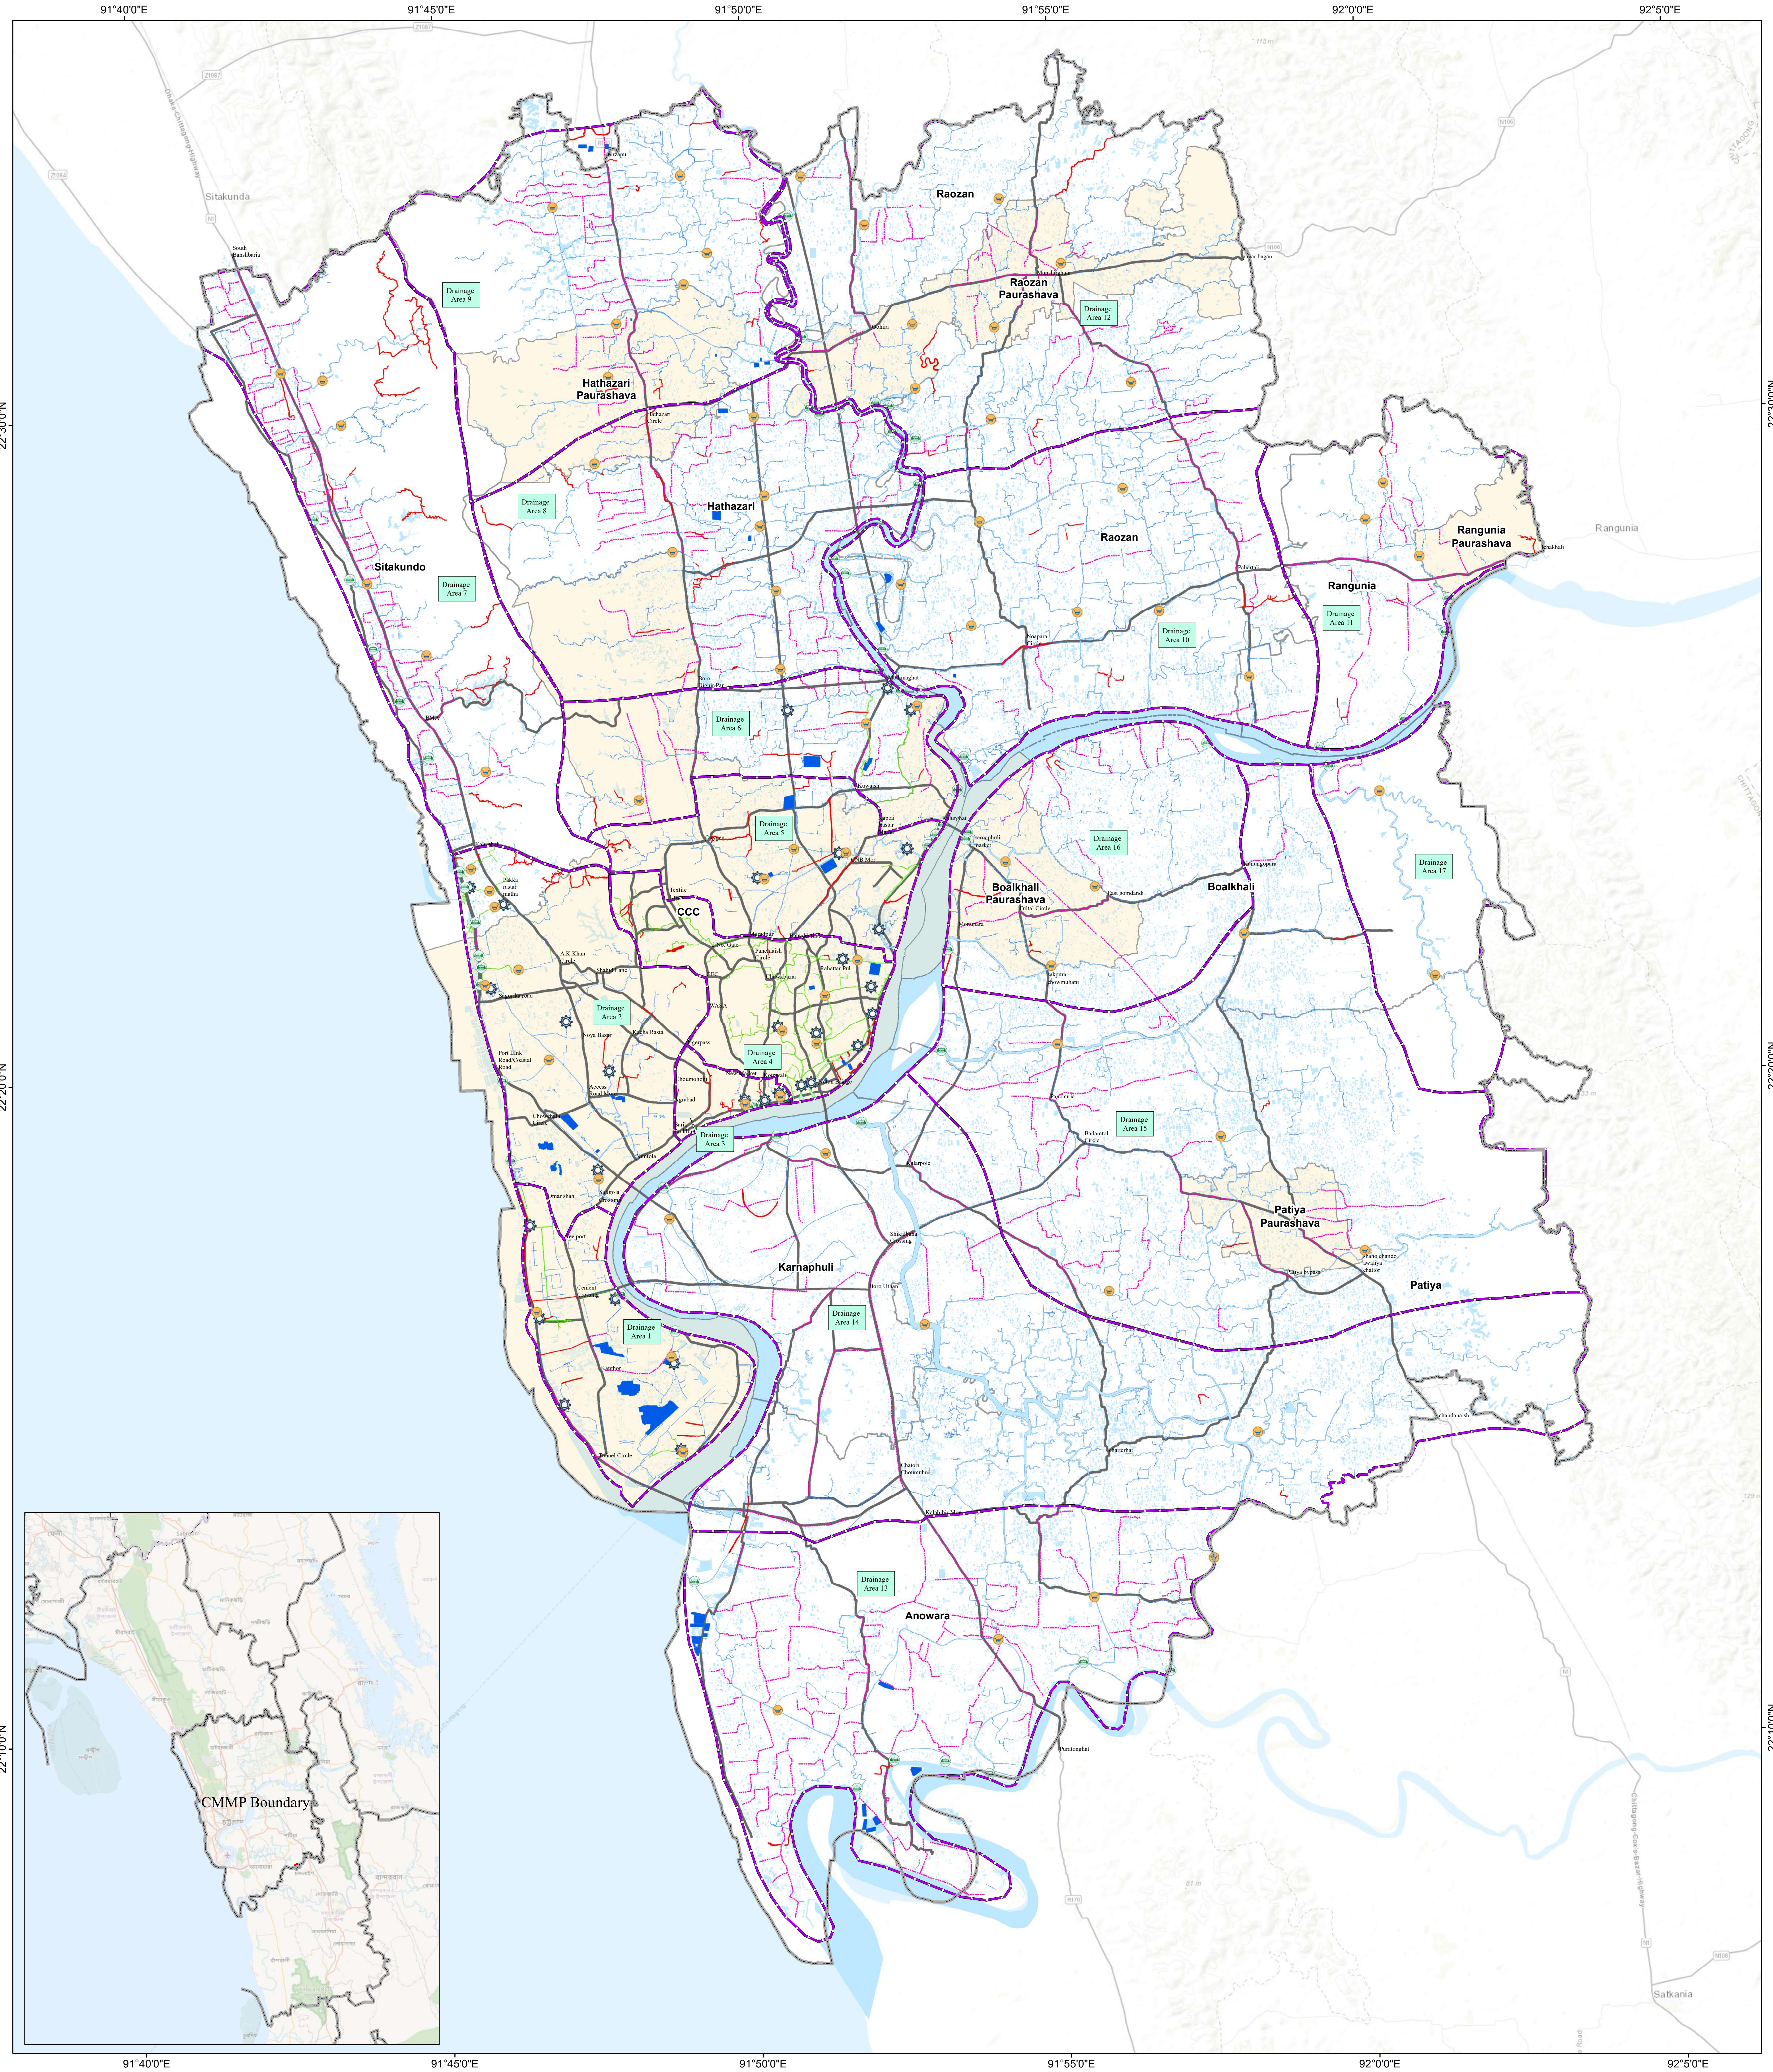


CMMP Stormwater Drainage and Flood Control Master Plan - Draft





Ministry of Housing and Public Works
Government of the People's Republic of Bangladesh

CHATTOGRAM DEVELOPMENT AUTHORITY (CDA)

CONSULTANTS

Joint Venture of



 
CHATTOGRAM METROPOLITAN MASTER PLAN (PERIOD: 2025-2050)

03.57142128

Kilometers

Legend

Existing Features

 Existing Khals

 Major Roads

Proposed Features

 Proposed Water Retention Area

 Proposed Khals (111.3 km)

 Proposed Secondary Drains (528.5 km)

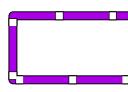
 Proposed Khals for Maintenance

Boundaries

 Proposed Silt Traps (80)

 
 Proposed Regulators (59)

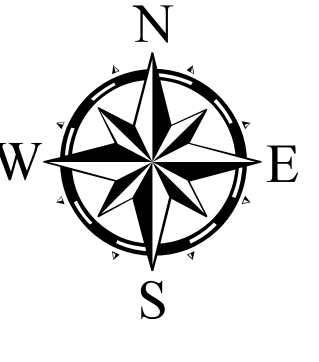
 Proposed Mechanical Trash Removal (31)

 Drainage Area Boundary

 CMMP Boundary

 Upazilla

 CCC & Paurashova



Scale: 1:60,000

Projection System: BUTM 2010

Spheroid (Ellipsoid): WGS-84

Semi-major axis (a) = 6,378,137.000 m

Semi-minor axis (b) = 6,356,752.3142 m

Inverse flattening (1/f) = 298.257223

No Datum conversion applied

Projection Parameters for BUTM 2010:

Latitude of origin: 0° N

Central meridian: 90° E

False Northing: 0.000 m

False Easting: 500,000 m

Scale factor: 0.9996 m