


90°20'0"E

90°25'0"E

90°30'0"E

Dhaka WASA Water Transmission Lines

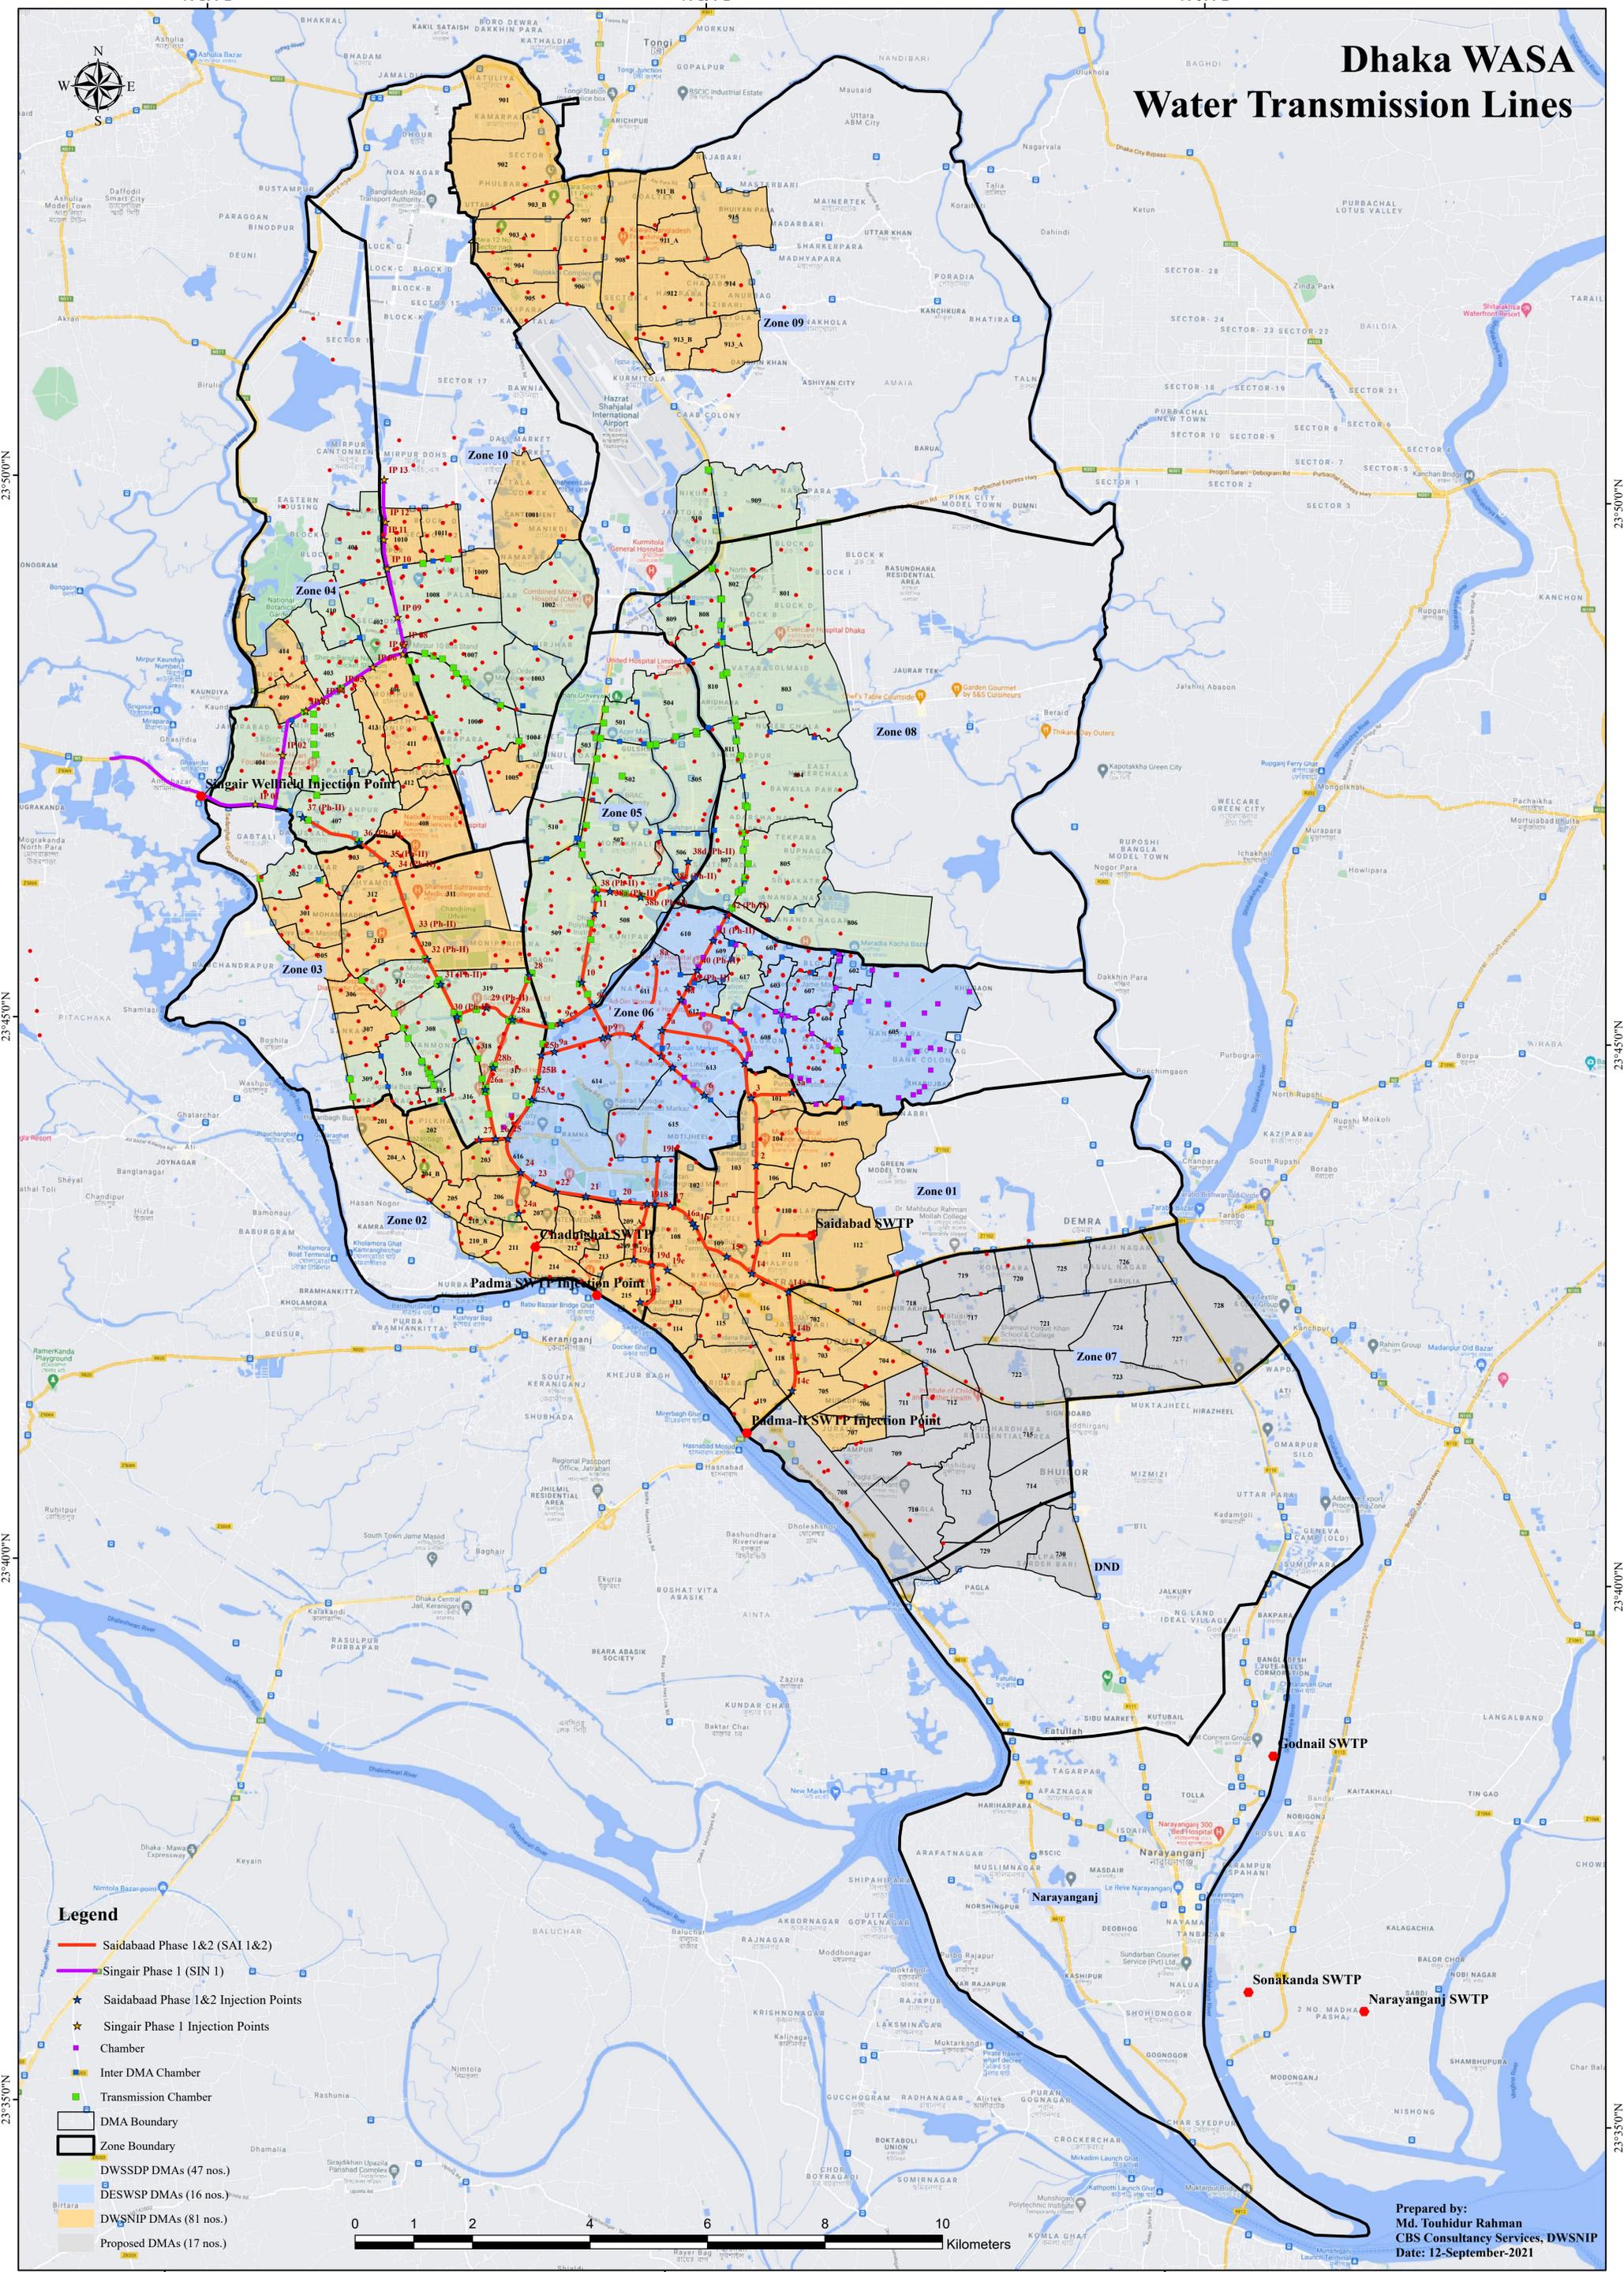

Legend

- Saidaabad Phase 1&2 (SAI 1&2)
- Singair Phase 1 (SIN 1)
- ★ Saidaabad Phase 1&2 Injection Points
- ★ Singair Phase 1 Injection Points
- Chamber
- Inter DMA Chamber
- Transmission Chamber
- DMA Boundary
- Zone Boundary
- DWSSDP DMAs (47 nos.)
- DESWSP DMAs (16 nos.)
- DWSNIP DMAs (81 nos.)
- Proposed DMAs (17 nos.)



Prepared by:
Md. Touhidur Rahman
CBS Consultancy Services, DWSNIP
Date: 12-September-2021