


সংযুক্তি ৫ (মজুদাগারের নকশা (সাইট ও লে-আউট) JPG/PNG ফরম্যাটে আপলোড করতে হবে*)

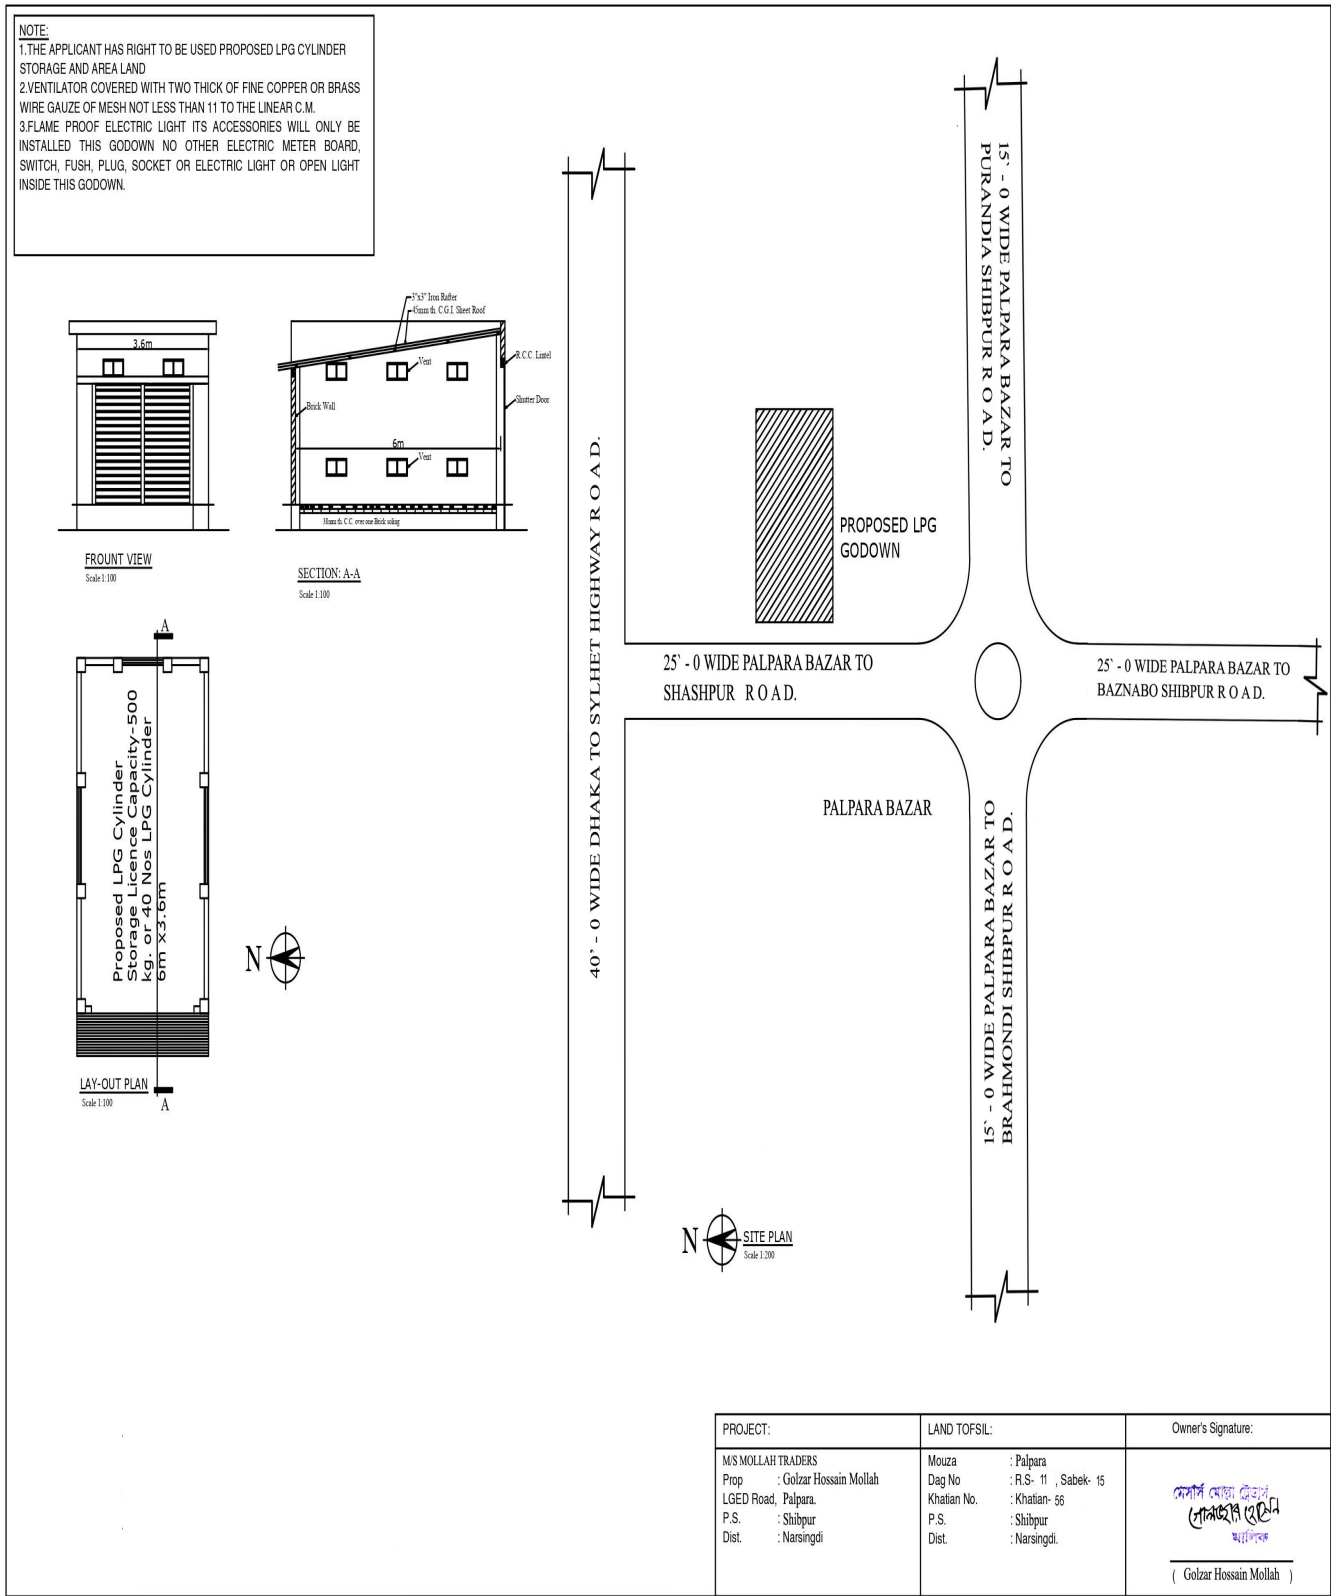

PROJECT:	LAND TOFSIL:	Owner's Signature:
MS MOLLAH TRADERS Prop : Golzar Hossain Mollah LGED Road, Palpara. P.S. : Shibpur Dist. : Narsingdi	Mouza : Palpara Dag No : R.S- 11 , Sabek- 15 Khatian No. : Khatian- 66 P.S. : Shibpur Dist. : Narsingdi.	 (Golzar Hossain Mollah)