


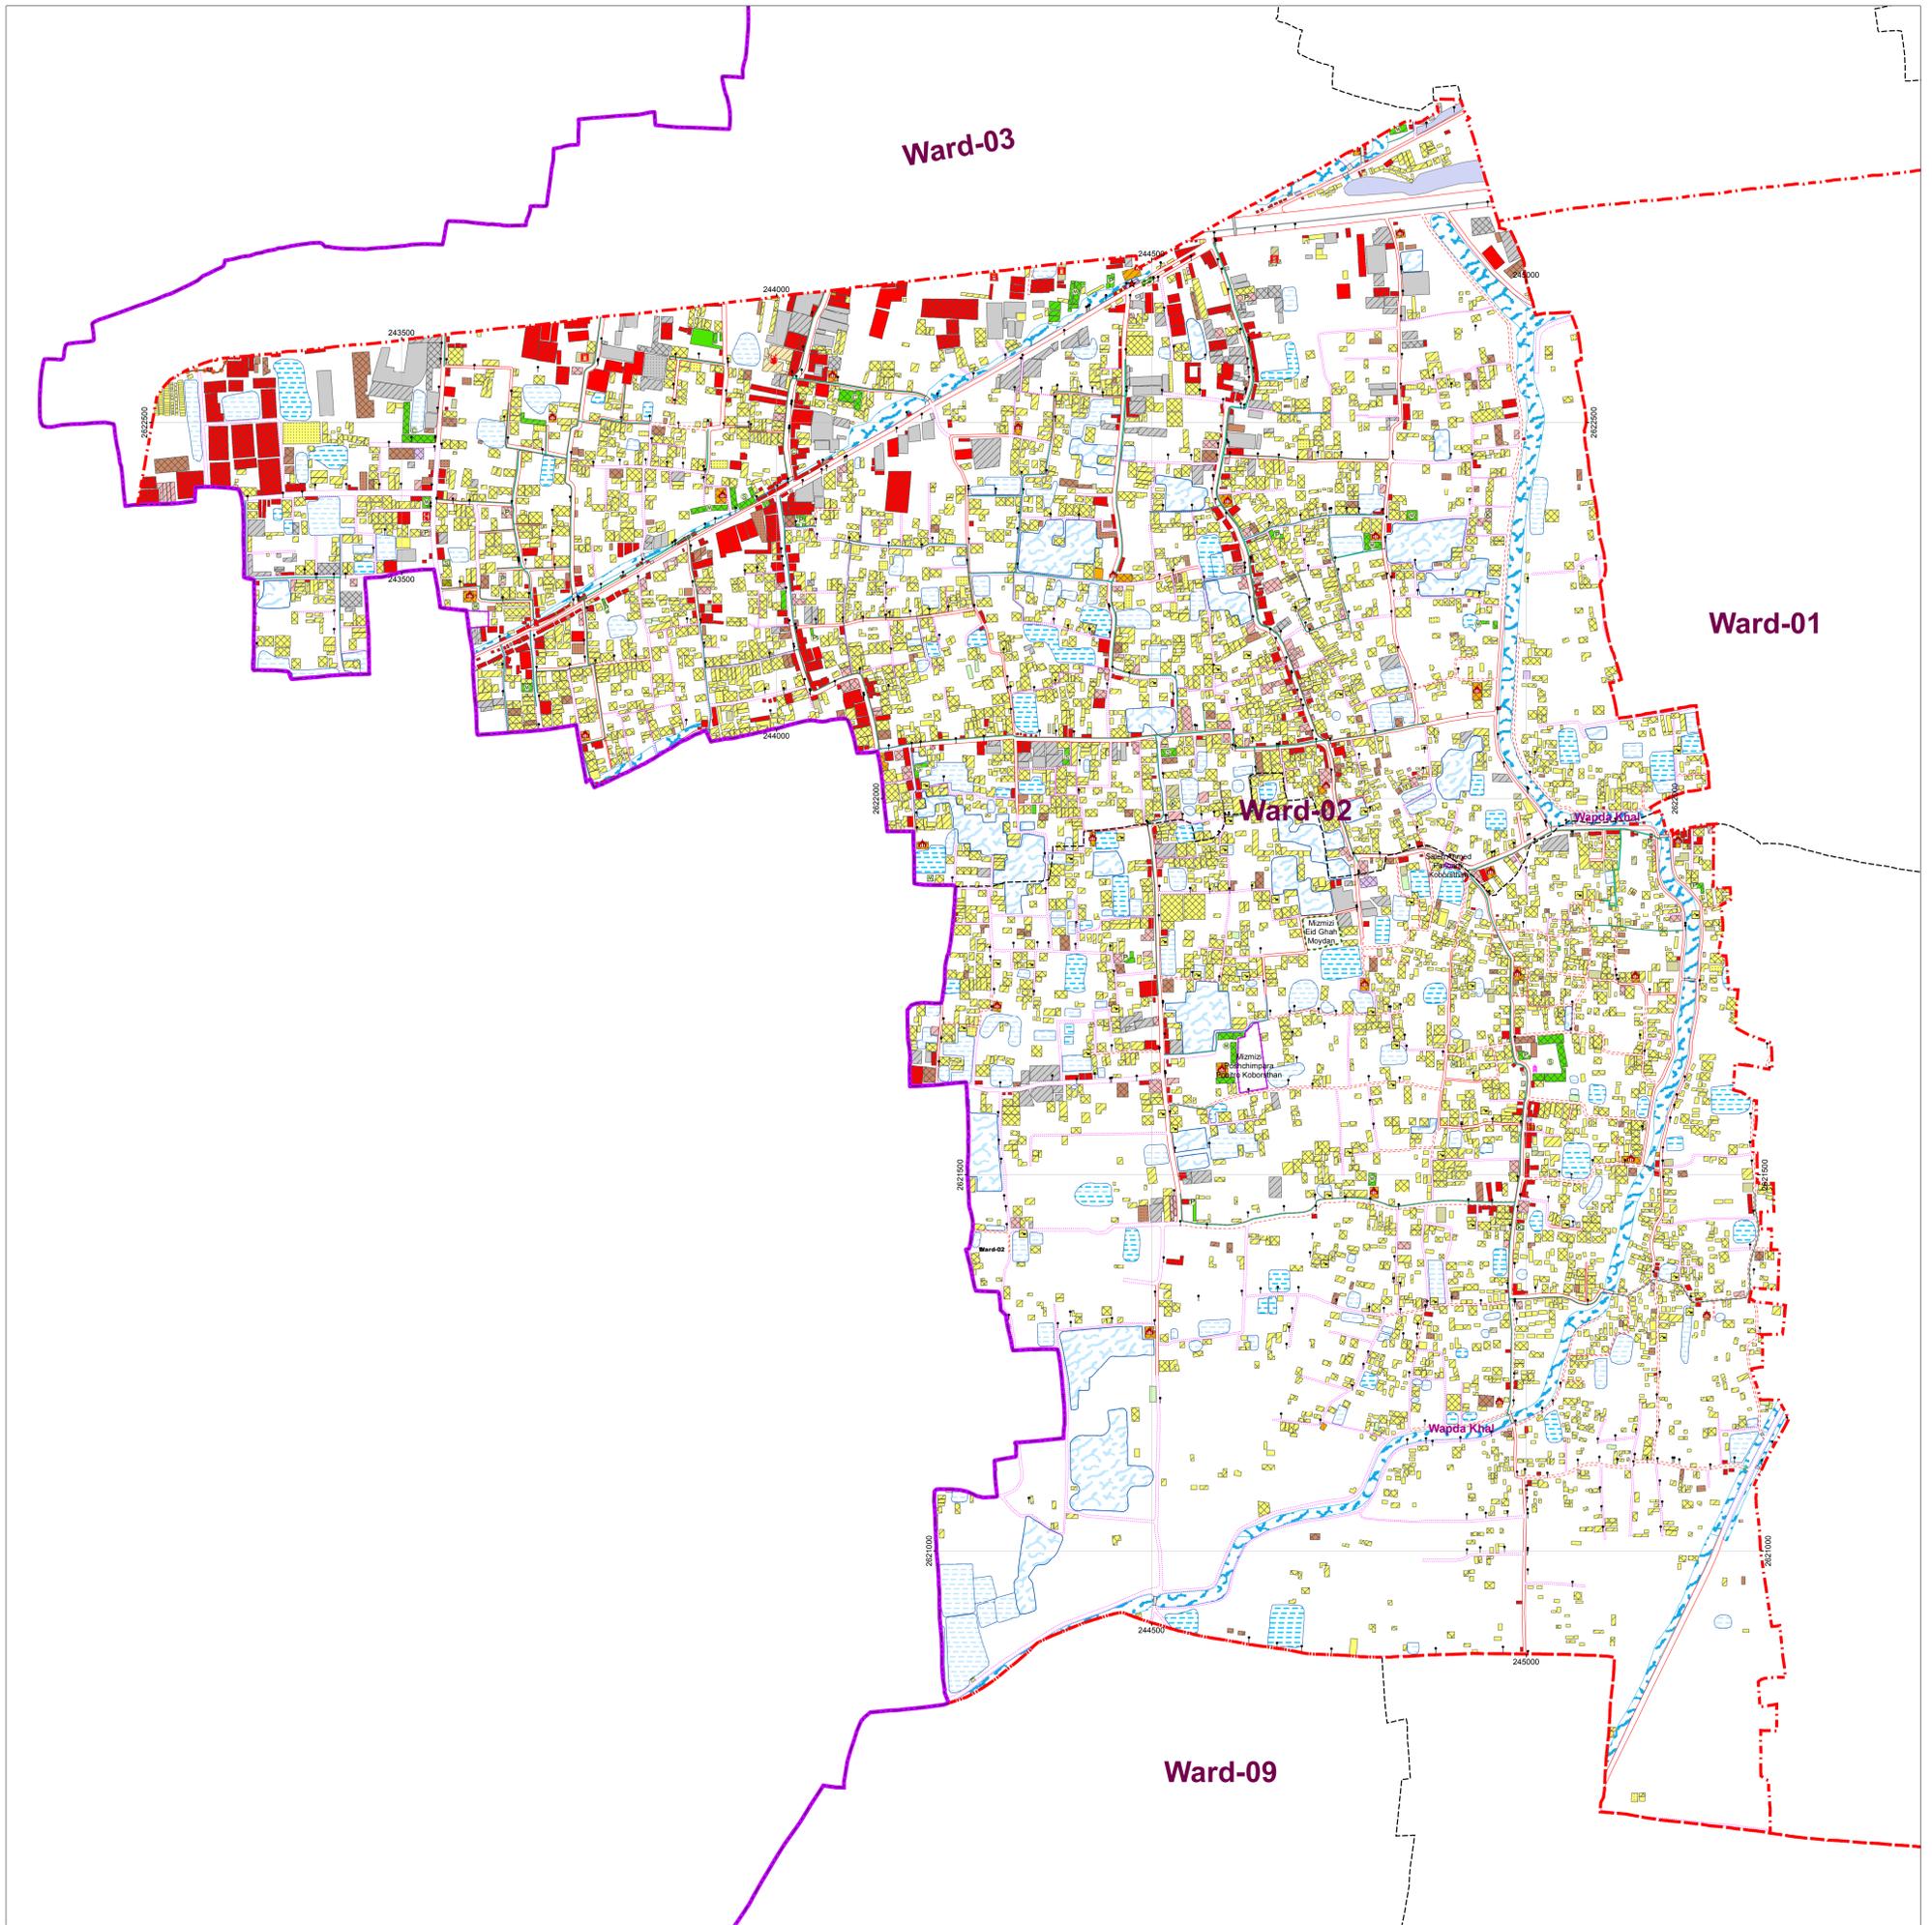

1:3650

PHYSICAL FEATURE SURVEY MAP (Ward Map)

Ward-02




CONSULTANT

Development Design Consultants Ltd.
47 Mahabhat C/A, Dhaka 1212, Bangladesh



PREPARATION OF ACTION AREA PLAN FOR NARAYANGANJ CITY CORPORATION

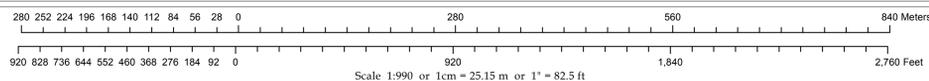

Government of the People's Republic of Bangladesh
Ministry of Local Government, Rural Development and Cooperatives
Local Government Division

Local Government Engineering Department (LGED)
Preparation of Action Area Plan Narayanganj City Corporation (NCC)



LEGEND	
<ul style="list-style-type: none"> City Corporation Boundary Ward Boundary Mauza Sheet Boundary Mauza Plot Boundary 1990 Grid Boundary Divisional Headquarter Zila Parishad Office City Corporation Office District Headquarter (DC Office) Upazila Headquarter Union Parishad Office (Defunct) Road (Pucca) Road (Semi-pucca) Road (Katcha) Footpath Road Island Drain (Pucca) Drain (Katcha) Embankment Right of Way High Volt Electric Line Boundary Wall Water Supply Line 	<ul style="list-style-type: none"> Dustbin Electric Pole Electric Transformer Light Post Garbage Disposal Site Monument, Shahid Minar Bus Terminal Truck Terminal Mobile Tower TV/Radio Tower Telephone Tower Wireless Tower Traffic Signal Post Telephone Pole Telephone Box Water Reservoir Overhead Tank Deep Tube Well/Water Pump House Museum Historic Sites Auditorium, Cinema Hall, Theater Hall Brickfield Kindergarten/Nursery School Primary School High School High School & College Madrasa College NGO School/Other School University Refueling Station Fire Service Police Box Police Station Post Office/Post Box Power Plant/Electric Sub-Station Culvert Foot over Bridge Rail Gate Railway Bridge Railway Over Bridge Sluice Gate Brickfield Bus/Truck Terminal Chattal Eidgah Electric Sub-Station/Power Station Forestland Gravayard/Cemetery/Crematorium Katcha Bazaar Park/Playground/Stadium Restricted Area Railway Station Water Treatment Plant Waste Disposal Area Marshland/Beel Borrow Pits Lake Pond Ditch Canal/Irrigation Canal River Char Katcha/Tin Shed Semi-pucca Pucca Under Construction Agriculture Commercial Activities Education and Research Government Office Health Facilities Industrial Activities Miscellaneous Use Mixed Use Private Office Recreational Facilities Religious Facilities Residential & Homestead Restricted Area Warehouse Transport and Communication

Data Source
RS Mauza Maps, Directorate of Land Records and Survey (DLRS), GoB.

Reference Bench Mark (RM)
Horizontal: EPSG-3246 for Latitude/Northing & Longitude/Easting.
Vertical: GTS-5153, BM-7201, BM-6205, BM-701 and BM-702 for Reduce Level (RL) adjustment.

Projection System: Universal Transverse Mercator coordinate system (UTM)
Spheroid: WGS84
Datum: WGS84
Units: Meters
Parameters:
1st standard parallel: 23 09 00 (dd mm ss)
2nd standard parallel: 28 48 00 (dd mm ss)
Central Meridian: 90 00 00 (dd mm ss)
Latitude of projection's origin: 00 00 00 (dd mm ss)
False Easting: 500000 (m)
False Northing: 0.0 (m)

Survey Period: September-December 2015
Date of Field Checking: January 2016
Map Print: January 2016

Development Design Consultants Ltd.	
(Md. Nasim Haider) City Specialist Preparation of Action Area Plan for Narayanganj City Corporation	(Dr. Md. Jahurul Hoque) Team Leader Preparation of Action Area Plan for Narayanganj City Corporation
Local Government Engineering Department (LGED)	
(Bivash Das) Urban Planner Preparation of Action Area Plan for Narayanganj and Gazipur City Corporation Project	(Md. Abdus Salam Mandal) Project Director of Long Bridge Construction Project on Upazila and Union Road, LGED & Assigned Officer of Preparation of Action Area Plan for Narayanganj and Gazipur City Corporation Project
Narayanganj City Corporation	
(Planner Md. Moinal Islam) Urban Planner, Narayanganj City Corporation	(Md. Mostafa Kamal Mazumder) Chief Executive Officer, Narayanganj City Corporation

Note: Floor number of Single-storied structures is not labelled