
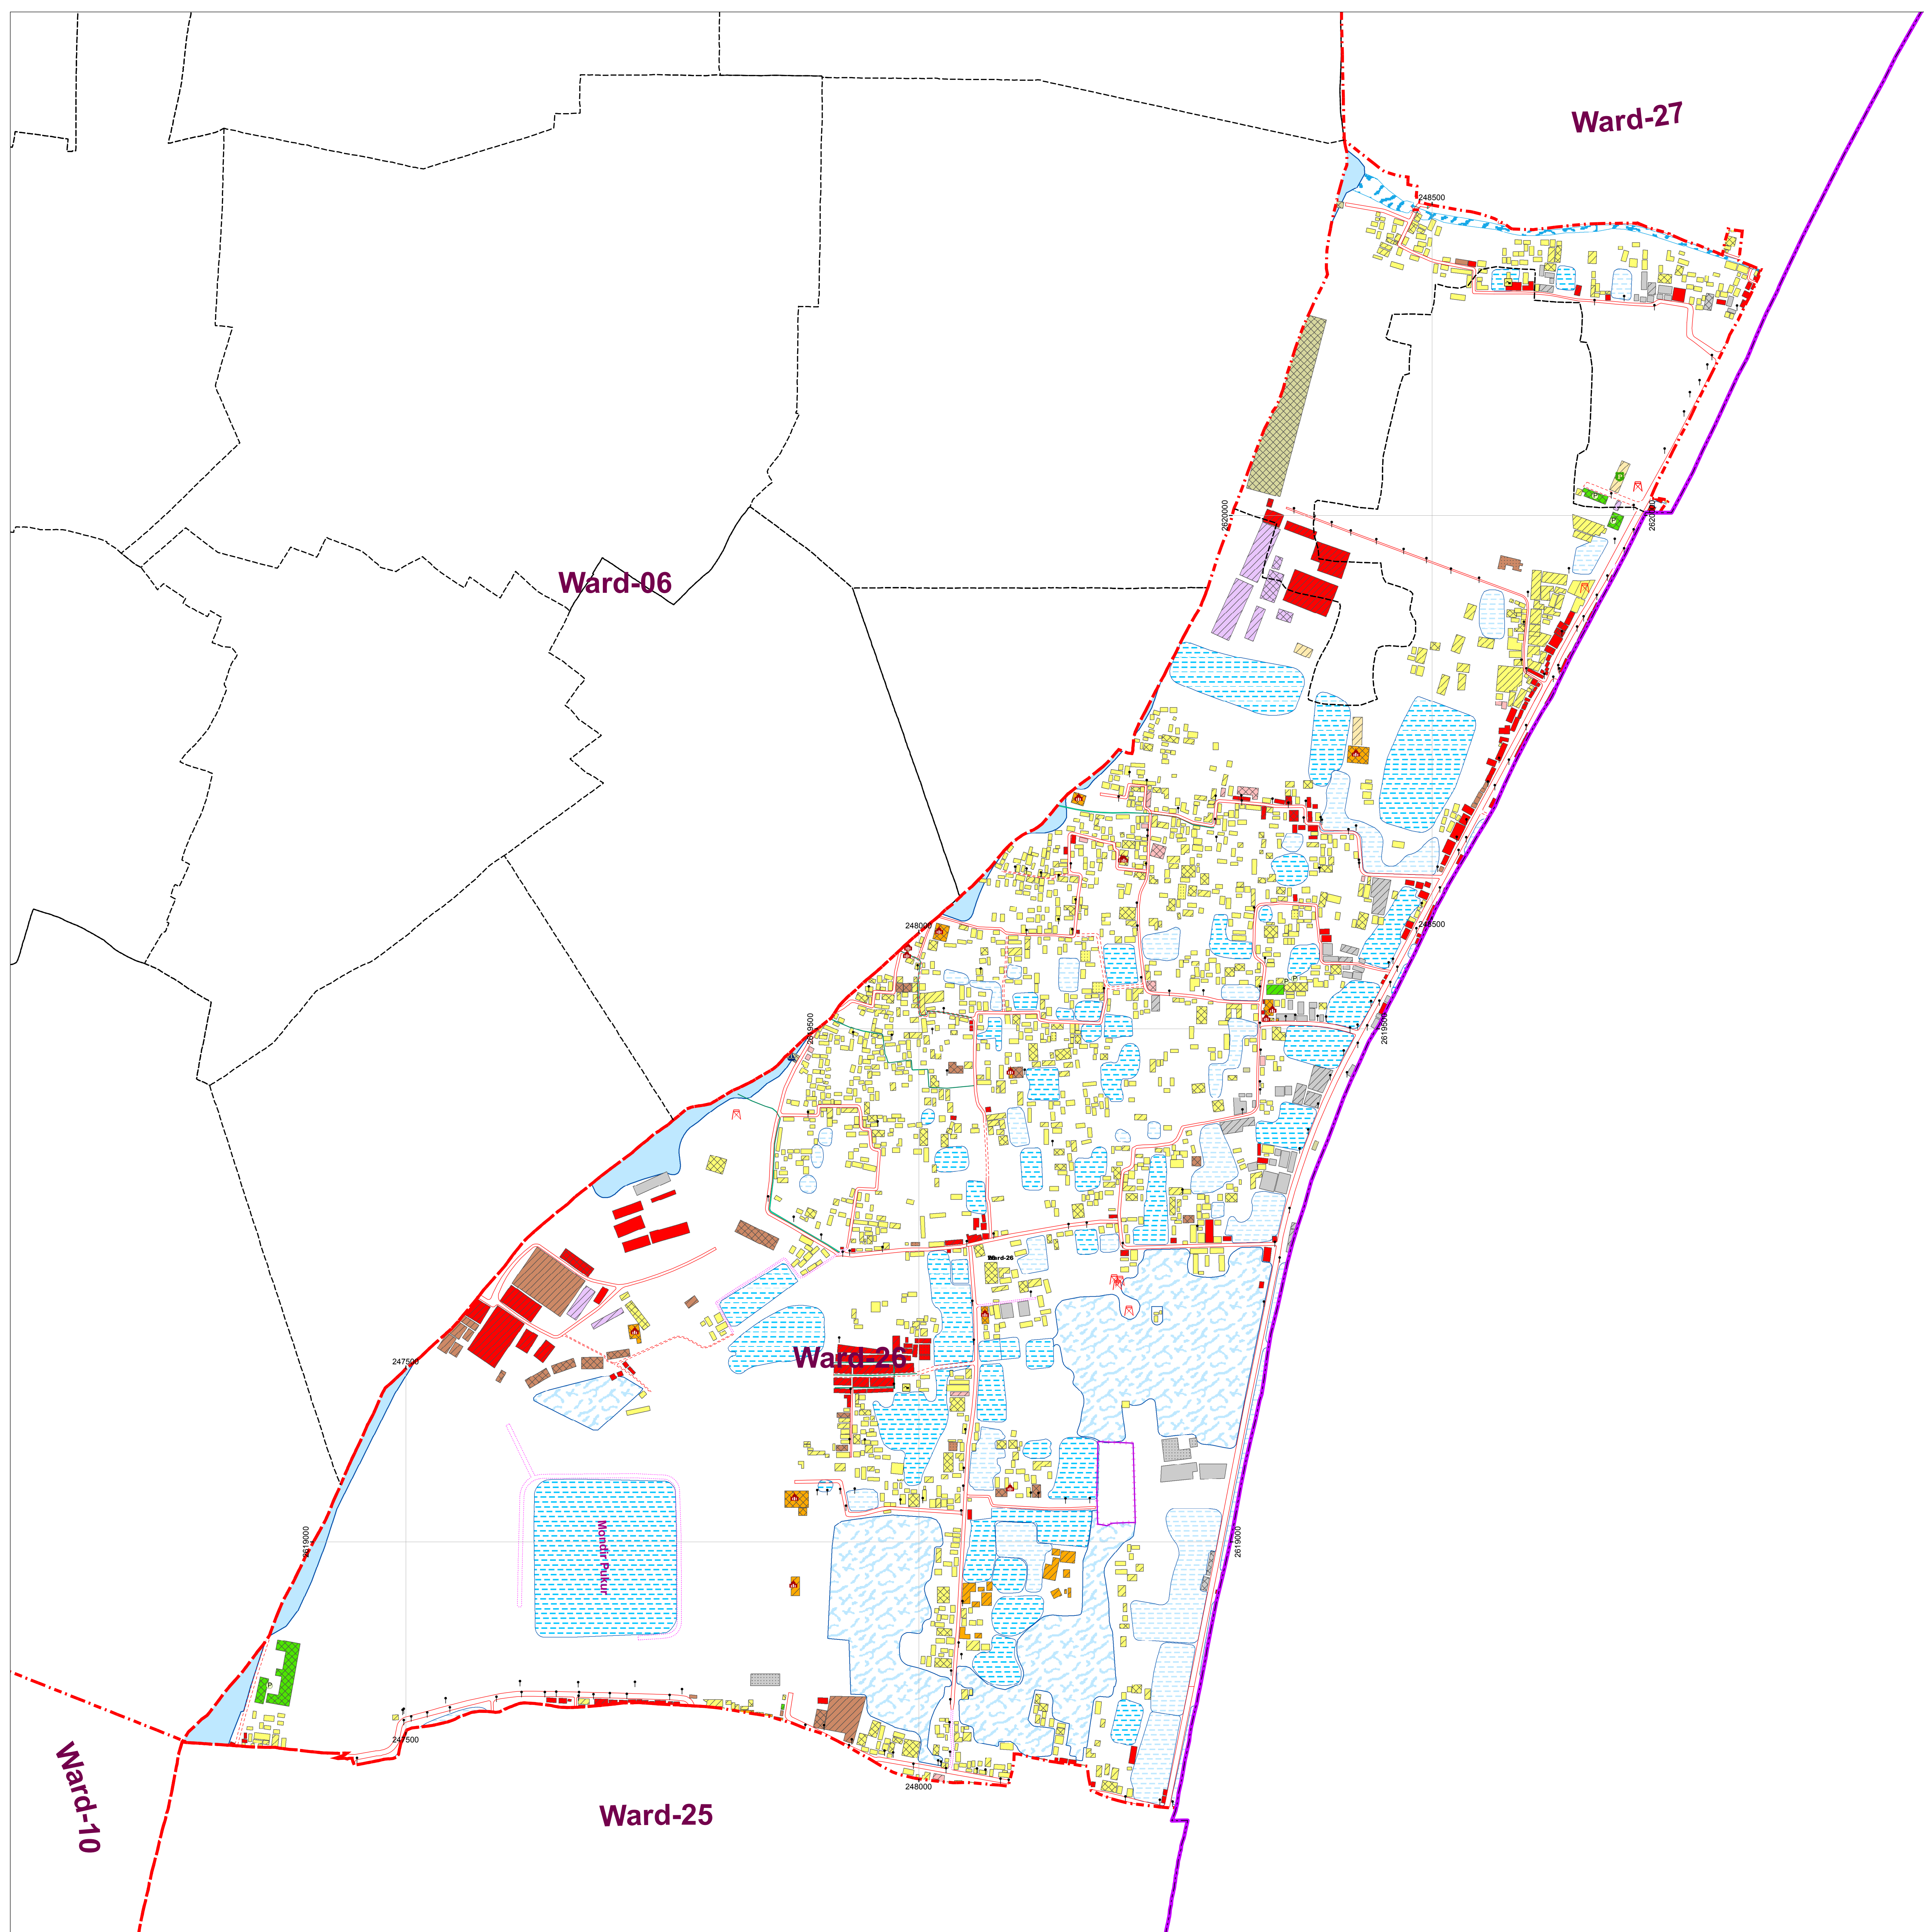
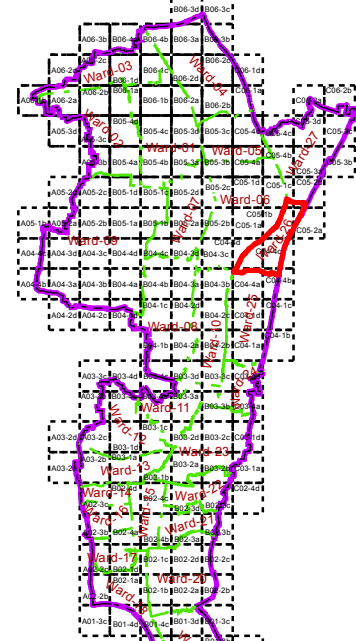


Local Government Engineering Department (LGED)
Preparation of Action Area Plan Narayanganj City Corporation (NCC)

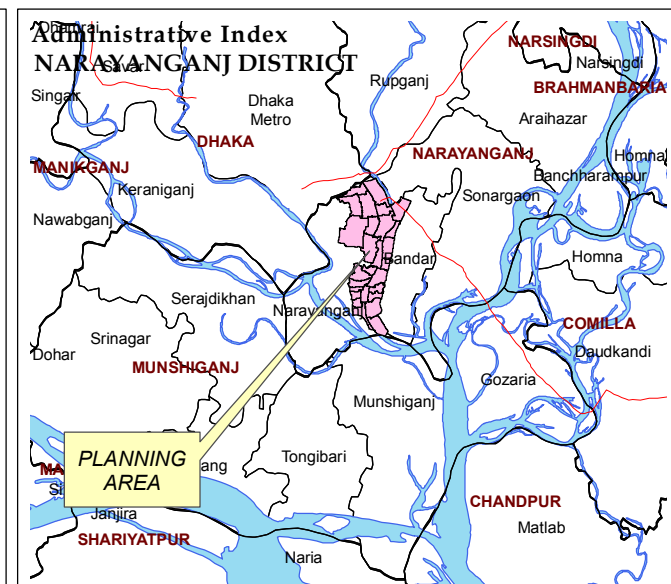

LEGEND

- | | | | | | | | | | |
|--|----------------------------------|--|---------------------------------|--|---------------------------------------|-----------------------|-----------------------------|------------|------------------------------------|
| | City Corporation Boundary | | Dustbin | | Museum | Structure Type | | Brickfill | |
| | Ward Boundary | | Electric Pole | | Historic Sites | | Katcha/Tin Shed | | Bus/Truck Terminal |
| | Mauza Boundary | | Electric Transformer | | Auditorium; Cinema Hall; Theater Hall | | Semi-pucca | | Chatal |
| | Mauza Sheet Boundary | | Light Post | | Brickfill | | Pucca | | Eidgah |
| | Mauza Plot Boundary | | Garbage Disposal Site | | Kindergarten/Nursery School | | Under Construction | | Electric Sub-Station/Power Station |
| | 1:990 Grid Boundary | | Monument; Shahid Minar | | Primary School | Structure Use | | Forestland | |
| | | | Bus Terminal | | High School | | Agriculture | | Graveyard/Cemetery/Crematorium |
| | | | Truck Terminal | | High School & College | | Commercial Activities | | Katcha Bazaar |
| | Divisional Headquarter | | Railway Station | | College | | Education and Research | | Park/Playground/Stadium |
| | Zila Parishad Office | | High-Volt Electric Tower | | NGO School/Other School | | Government Office | | Restricted Area |
| | City Corporation Office | | Mobile Tower | | University | | Health Facilities | | Railway Station |
| | District Headquarter (DC Office) | | TV/Radio Tower | | Refueling Station | | Industrial Activities | | Water Treatment Plant |
| | Upazila Headquarter | | Telephone Tower | | Fire Service | | Miscellaneous Use | | Waste Disposal Area |
| | Union Parishad Office (Defunct) | | Wireless Tower | | Police Box | | Mixed Use | | Marshland/Beel |
| | Road (Pucca) | | Traffic Signal Post | | Police Station | | Private Office | | Borrow Pits |
| | Road (Semi-pucca) | | Telephone Box | | Post Office/Post Box | | Recreational Facilities | | Lake |
| | Road (Katcha) | | Telephone Pole | | Power Plant/Electric Sub-Station | | Religious Facilities | | Pond |
| | Footpath | | Water Reservoir | | Bridge | | Residential & Homestead | | Ditch |
| | Road Island | | Overhead Tank | | Culvert | | Restricted Area | | Canal/Irrigation Canal |
| | Drain (Pucca) | | Deep Tube Well/Water Pump House | | Foot-over Bridge | | Warehouse | | River |
| | Drain (Katcha) | | Mosque | | Rail Gate | | Transport and Communication | | Char |
| | Railway | | Temple/Church/Pagoda | | Railway Bridge | | | | |
| | Embankment | | Mazar/Dargah | | Railway Over Bridge | | | | |
| | Right of Way | | Hospital/Clinic | | Sluice Gate | | | | |
| | High Volt Electric Line | | | | | | | | |
| | Boundary Wall | | | | | | | | |
| | Water Supply Line | | | | | | | | |
- Note: Floor number of Single-storied structures is not tabulated.

Note: Floor number of Single-storied structures is not labeled

Data Source
IS Mauza Maps, Directorate of Land Records and Survey (DLRS), Goh.

Reference Bench Mark (RM)
Horizontal: EPSG-32464 for Latitude/Northing & Longitude/Easting.
Vertical : GRS-5153, BM-7201, BM-6205, BM-701 and BM-702 for Reduce Level (RL) adjustment.

Projection System: Universal Transverse Mercator coordinate system (UTM)

Spheroid	: WGS84	Parameters	: 239 000 (dd mm ss)
Datum	: WGS84	1st standard parallel	: 23 45 00 (dd mm ss)
Units	: Meters	2nd standard parallel	: 28 48 00 (dd mm ss)
		Central Meridian	: 90 00 00 (dd mm ss)
		Latitude of projection's origin	: 00 00 00 (dd mm ss)
		False Easting	: 500000 (m)
		False Northing	: 00 (m)

Survey Period : September-December 2015

Date of Field Checking : January 2016

Map Print : January 2016

Development Design Consultants Ltd.

(Md. Nasim Haider)
GIS Specialist
Preparation of Action Area Plan for

(Dr. Md. Jahurul Haque)

Team Leader
Preparation of Action Area Plan for

Local Government Engineering Department (LGED)

(Bivash Das)
Urban Planner,
Preparation of Action Area Plan for
Narayanganj and Gazipur City Corporation I

(Md. Abdus Salam Mandal)
Director of Long Bridge Construction Project on Upazila and Union Road
LGED & Assigned Officer of Preparation of Action Area Plan for
Narayanganj and Gazipur City Corporation Project

Nara

corporation

(Planner Md. Moinul Islam

(Md. Mostafa Kamal Mazumder)

Urban Planner,
Narayanganji City Corporation

Chief Executive Officer,
Narayanganj City Corporation