

Architectural Drawing

ARCHITECTURAL WORKING DRAWING

PROJECT : PROPOSED B+G+9 STORIED RESIDENTIAL BUILDING


ARCHITECTURE CONSULTANT : SB CONSULTANT LTD.

PROJECT OWNER :


List of Drawing	
SHEET NO	CONTENTS SHEET
A -01	LIST OF DRAWING
A -02	AREA ANALYSIS
A - 03	BASEMENT PLAN
A - 04	GROUND FLOOR PLAN
A- 05	1ST FLOOR PLAN
A - 06	2ND FLOOR PLAN
A - 07	3RD FLOOR PLAN
A - 08	4TH FLOOR PLAN
A- 09	5TH FLOOR PLAN
A - 10	6TH FLOOR PLAN
A - 11	7TH FLOOR PLAN
A -12	8TH FLOOR PLAN
A - 13	9TH FLOOR PLAN
A - 14	ROOF PLAN
A - 15	NORTH ELEVATION
A - 16	WEST ELEVATION
A - 17	SOUTH ELEVATION
A - 18	EAST ELEVATION
A - 19	SECTION-A A
A - 20	SECTION-B B

Floor	FAR Included Area (sqm.)	FAR Excluded Area (sqm.)	Total Construction Area (sqm.)
Basement	24.00 sqm.	503.03 sqm.	527.03 sqm.
Ground floor	28.00 sqm.	499.03 sqm.	527.03 sqm.
1st floor	339.07 sqm.	113.43 sqm.	452.50 sqm.
2nd floor	327.50 sqm.	14.22 sqm.	341.72 sqm.
3rd to 8th Floor	339.07 X 6 = 2034.42 sqm.	14.52 X 6 = 87.12 sqm.	2121.54 sqm.
9th Floor	258.24 sqm.	95.35 sqm.	353.59 sqm.
Roof		30.00 sqm.	30.00 sqm.
TOTAL	3011.23 sqm.	1342.18 sqm.	4353.41 sqm.

A	RESIDENTIAL BUILDING				TITLE	PRESENTATION PLAN	REV.1	REV.2	REV.3	DATE	24,12,2023
	01	PROPOSED 8+G+9 STORED RESIDENTIAL BUILDING									

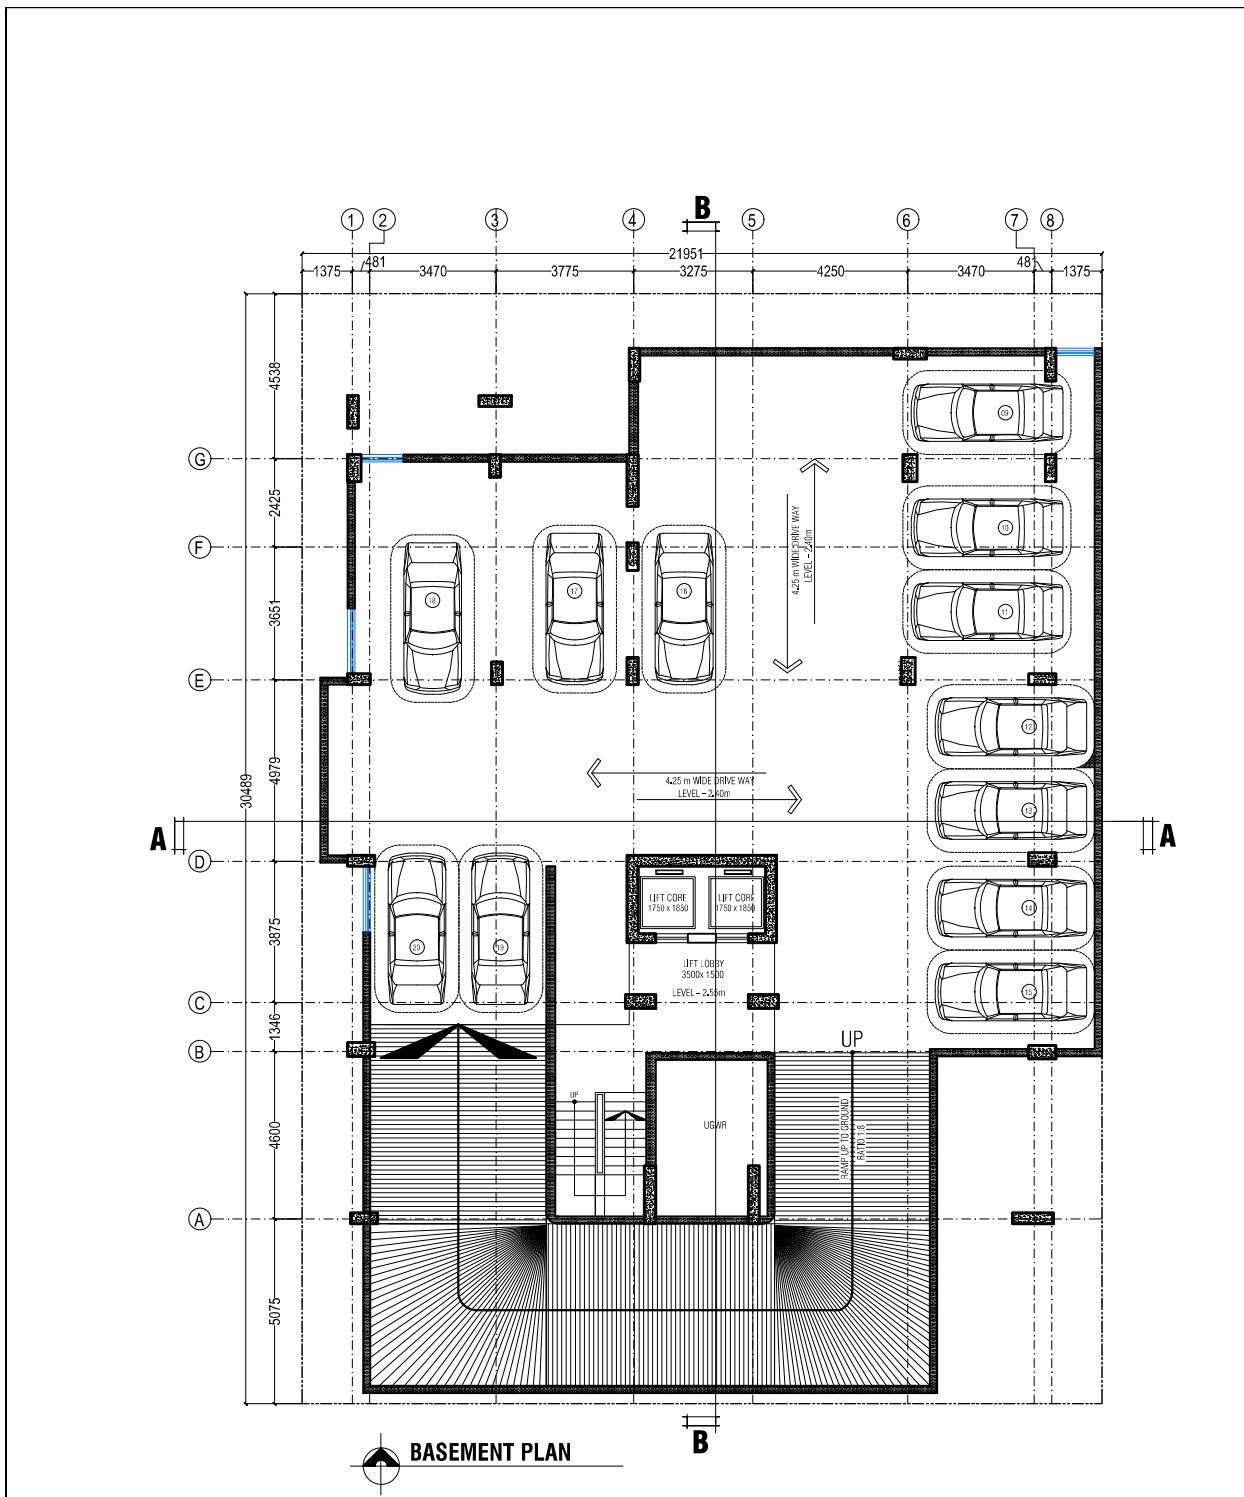


A	RESIDENTIAL BUILDING					TITLE	PRESENTATION PLAN	REV.1	REV.2	DATE	24.12.2023
	02	PROPOSED 8+G+9 STORED RESIDENTIAL BUILDING									

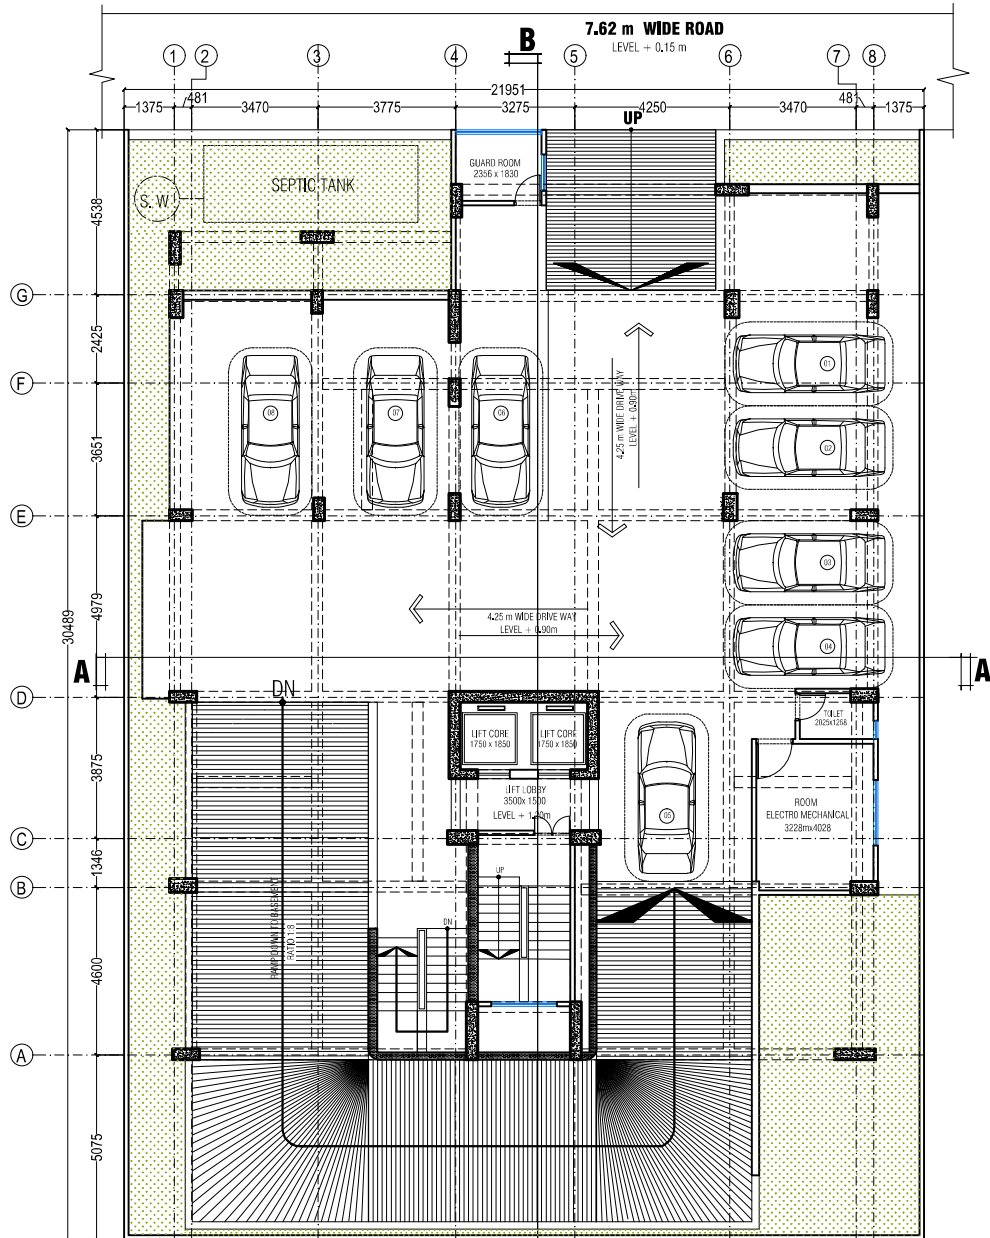


GROUND FLOOR PLAN


A 03	PROJECT: RESIDENTIAL BUILDING					TITLE: PRESENTATION PLAN	REV.1 REV.2 REV.3 DATE: 24.12.2023
	CL: PROPOSED 8+G+9 STORED RESIDENTIAL BUILDING						

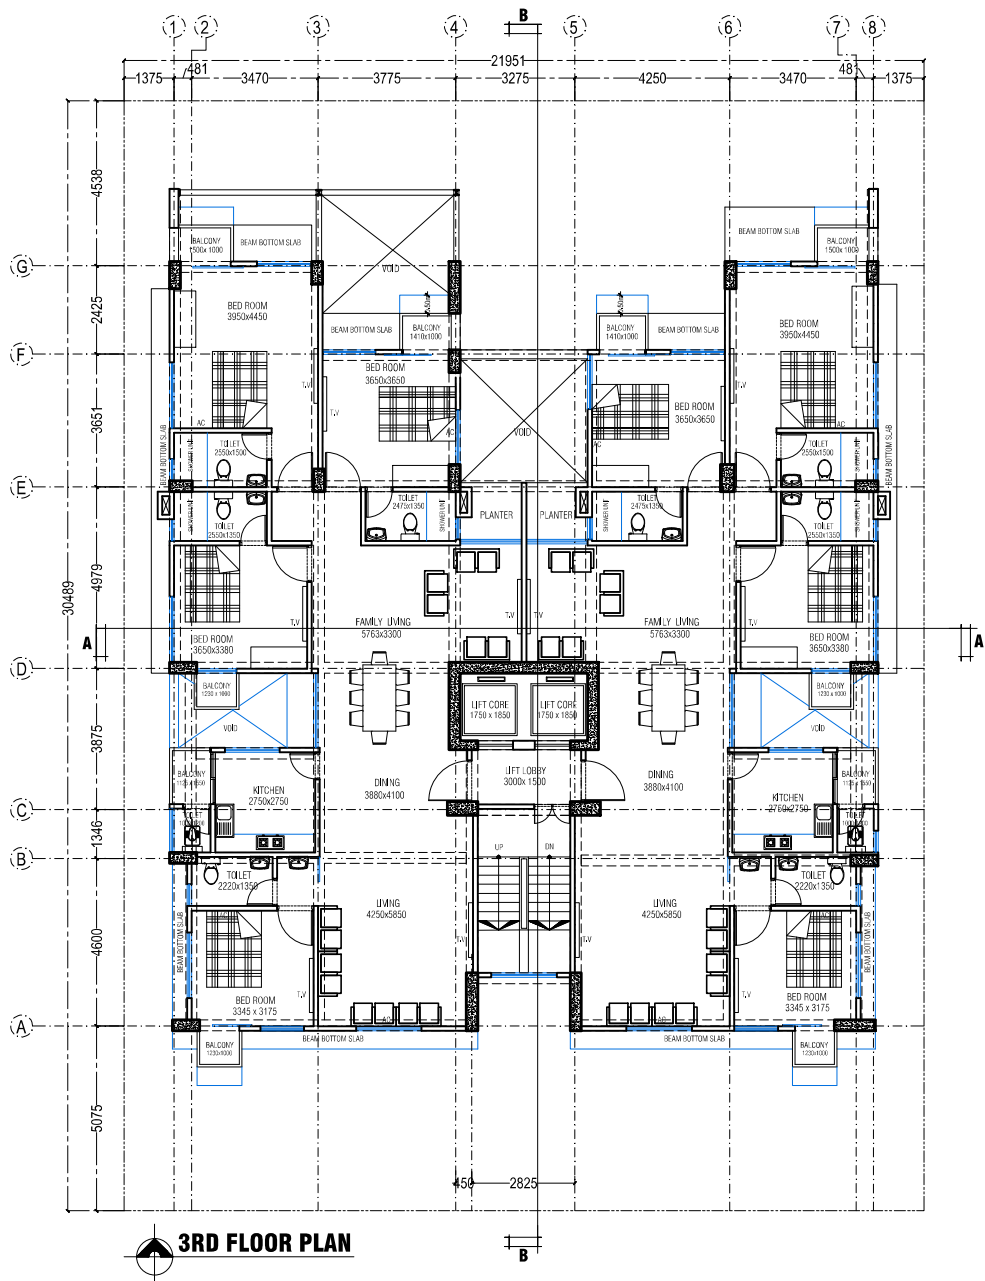


A	RESIDENTIAL BUILDING					TITLE	PRESENTATION PLAN	REV.1	REV.2	REV.3	DATE	24.12.2023
	06	PROPOSED 8+G+9 STORED RESIDENTIAL BUILDING										

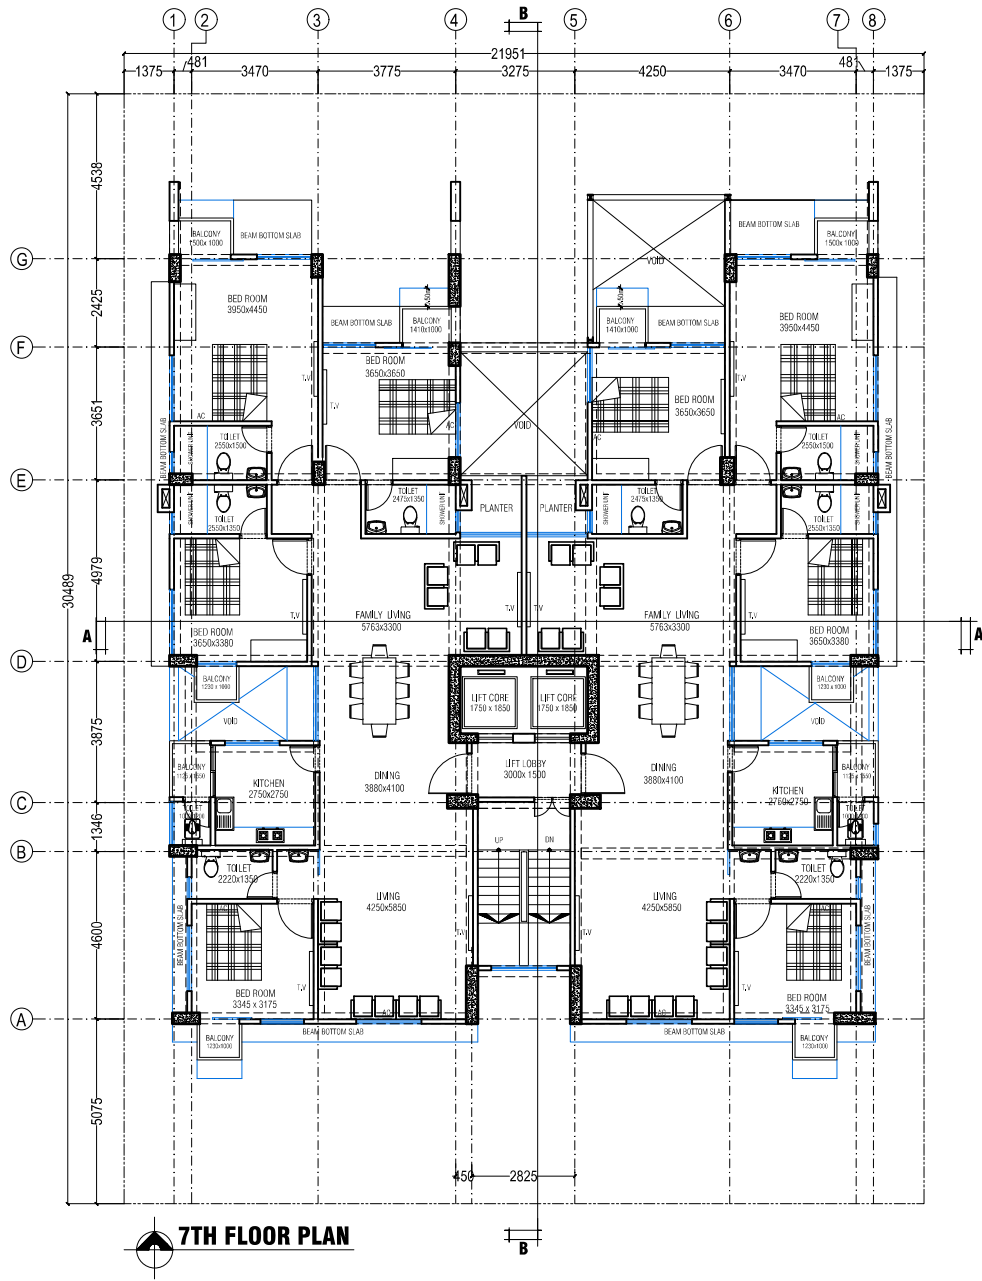

A	RESIDENTIAL BUILDING					TITLE	PRESENTATION PLAN	REV. NO.	REV. DATE	24.12.2023
	10	PROPOSED 8+G+9 STORED RESIDENTIAL BUILDING								

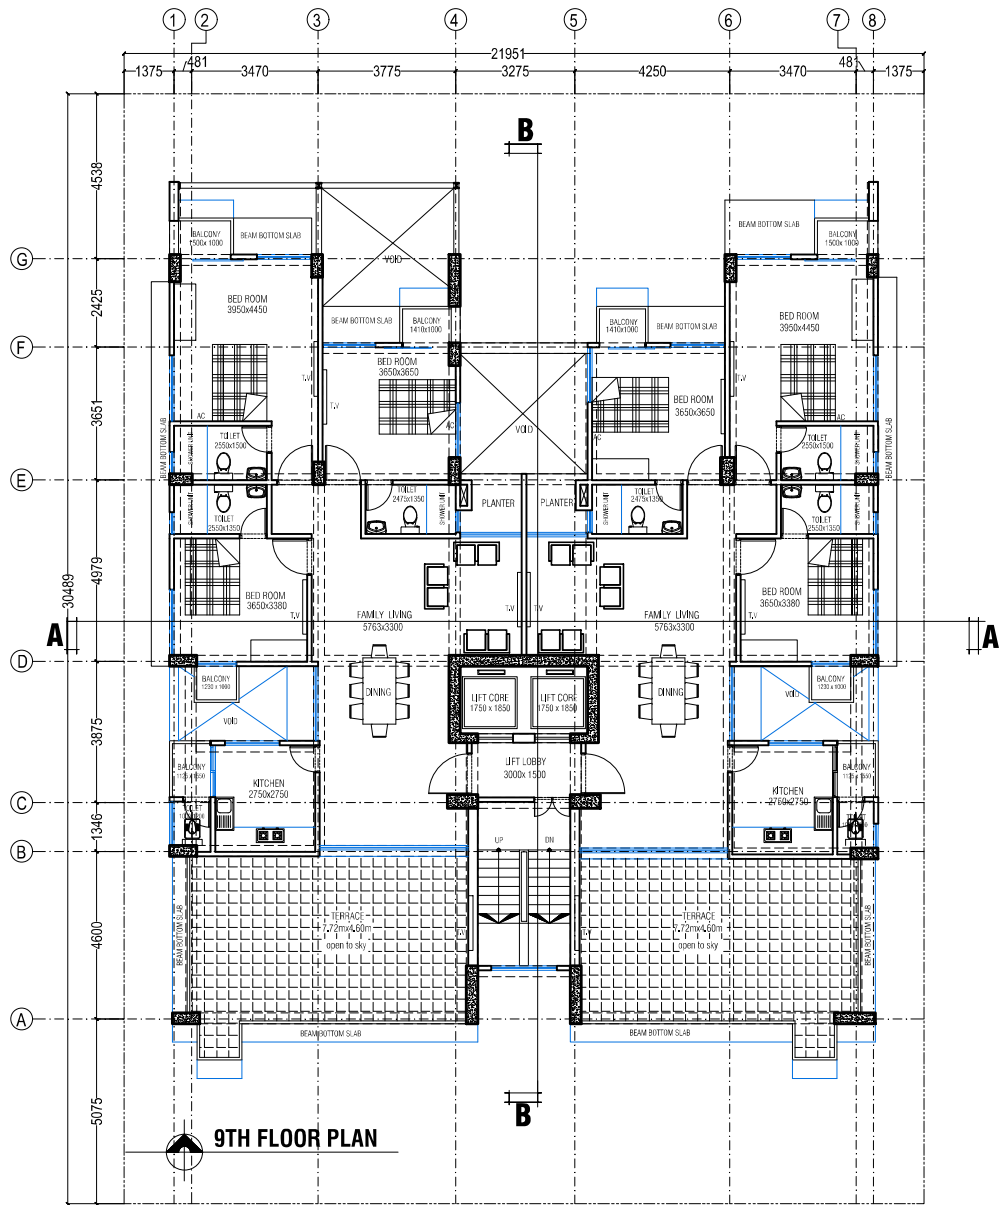

A	RESIDENTIAL BUILDING					TITLE	PRESENTATION PLAN	REV.1	REV.2	DATE	24.12.2023
	12	PROPOSED 8+G+9 STORED RESIDENTIAL BUILDING									

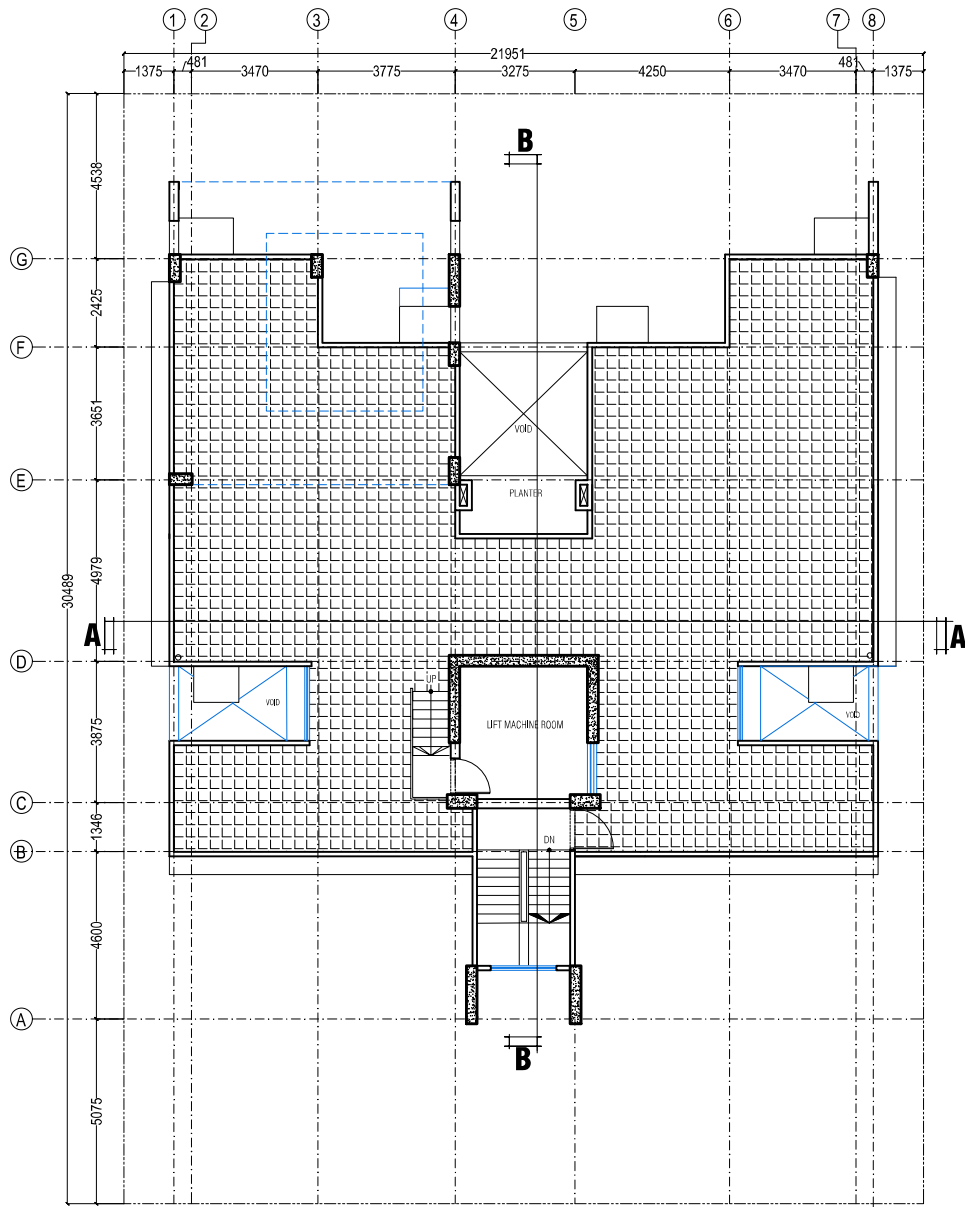


ROOF
SCALE -1:100

<div style="border: 1px solid black; padding: 2px; text-align: center;">A</div>	RESIDENTIAL BUILDING				TITLE PRESENTATION PLAN	REV. NO. REV. DATE DATE _____ _____ _____
	PRODUCT PROPOSED 8+G+9 STORED RESIDENTIAL BUILDING					
<div style="border: 1px solid black; padding: 2px; text-align: center;">13</div>	C.D.					24.12.2023



WEST ELEVATION

<div style="border: 1px solid black; padding: 2px; text-align: center;">A</div>	PROJECT	RESIDENTIAL BUILDING				TITLE	ELEVATION	REV.1	DATE	24.12.2023
	CL.	PROPOSED 8+G+9 STORED RESIDENTIAL BUILDING						REV.2	REV.3	

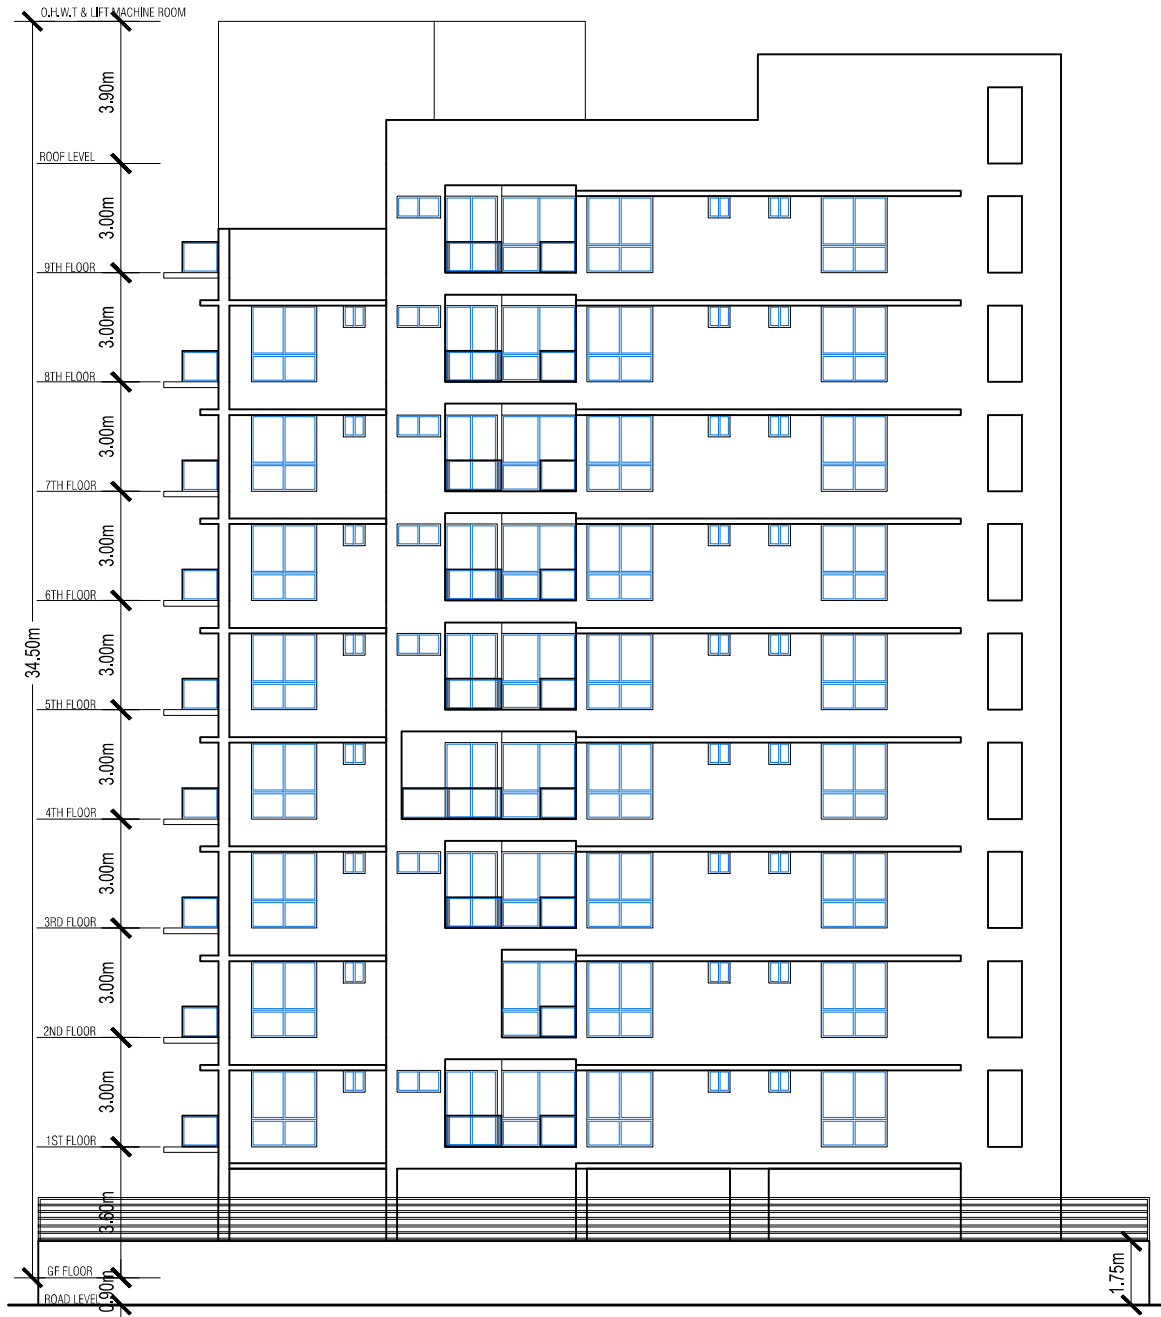

EAST ELEVATION

A	PROJECT	RESIDENTIAL BUILDING					TITLE	ELEVATION	REV.1	DATE	24,12,2023
	CL.	PROPOSED 8+6+9 STORED RESIDENTIAL BUILDING							REV.2	REV.3	DATE

