

1:50,000

GIS MAP OF 33 KV SOURCE LINE OF DHAKA PBS-3



90°0'0"E

90°10'0"E


90°20'0"E

LEGEND


- PBS Boundary
- Upazila Boundary
- Union Boundary
- 33 KV Line
 - 477 MCM
 - 636 MCM
- 132/33 KV Grid S/S
- 33/11 KV Sub-Station
- Switching Station
- River Crossing Tower
- Devices
- PBS Headquarter
- Zonal Office
- Sub-Zonal Office
- Area Office
- Complain Center
- Out of PBS Area
 - DESCO Area
 - DPDC Area

Offices of Dhaka PBS-3

SL No	Type of Office	Office Name
1	Headquarter	Dhaka PBS-3 HQ, Ganda
2	Zonal Office	Aminbazar Zonal Office
3		Dhamrai Zonal Office
4		Kalampur Zonal Office
5		Kusura Zonal Office
6		Noyarhat Zonal Office
7		Shimultola Zonal Office
8		Tannary Zonal Office
9	Sub-Zonal Office	Daulatpur Sub Zonal Office
10		Shibalay Sub Zonal office
11	Area Office	Balia Area Office
12		Vakurta Area Office
13	Complain Center	Aralia Complain Center
14		Arapara Complain Center
15		Barobaria Complain Center
16		Chakuliya Complain Center
17		Dhantara Complain Center
18		Jahanginagar Complain Center
19		Jamshing Complain Center
20		Jolsin Complain Center
21		Kaundia Complain Center
22		Kawalipara Complain Center
23		Khorarchar Complain Center
24		Munsirchar Complain Center
25		Suapur Complain Center
26		Vararia Complain Center

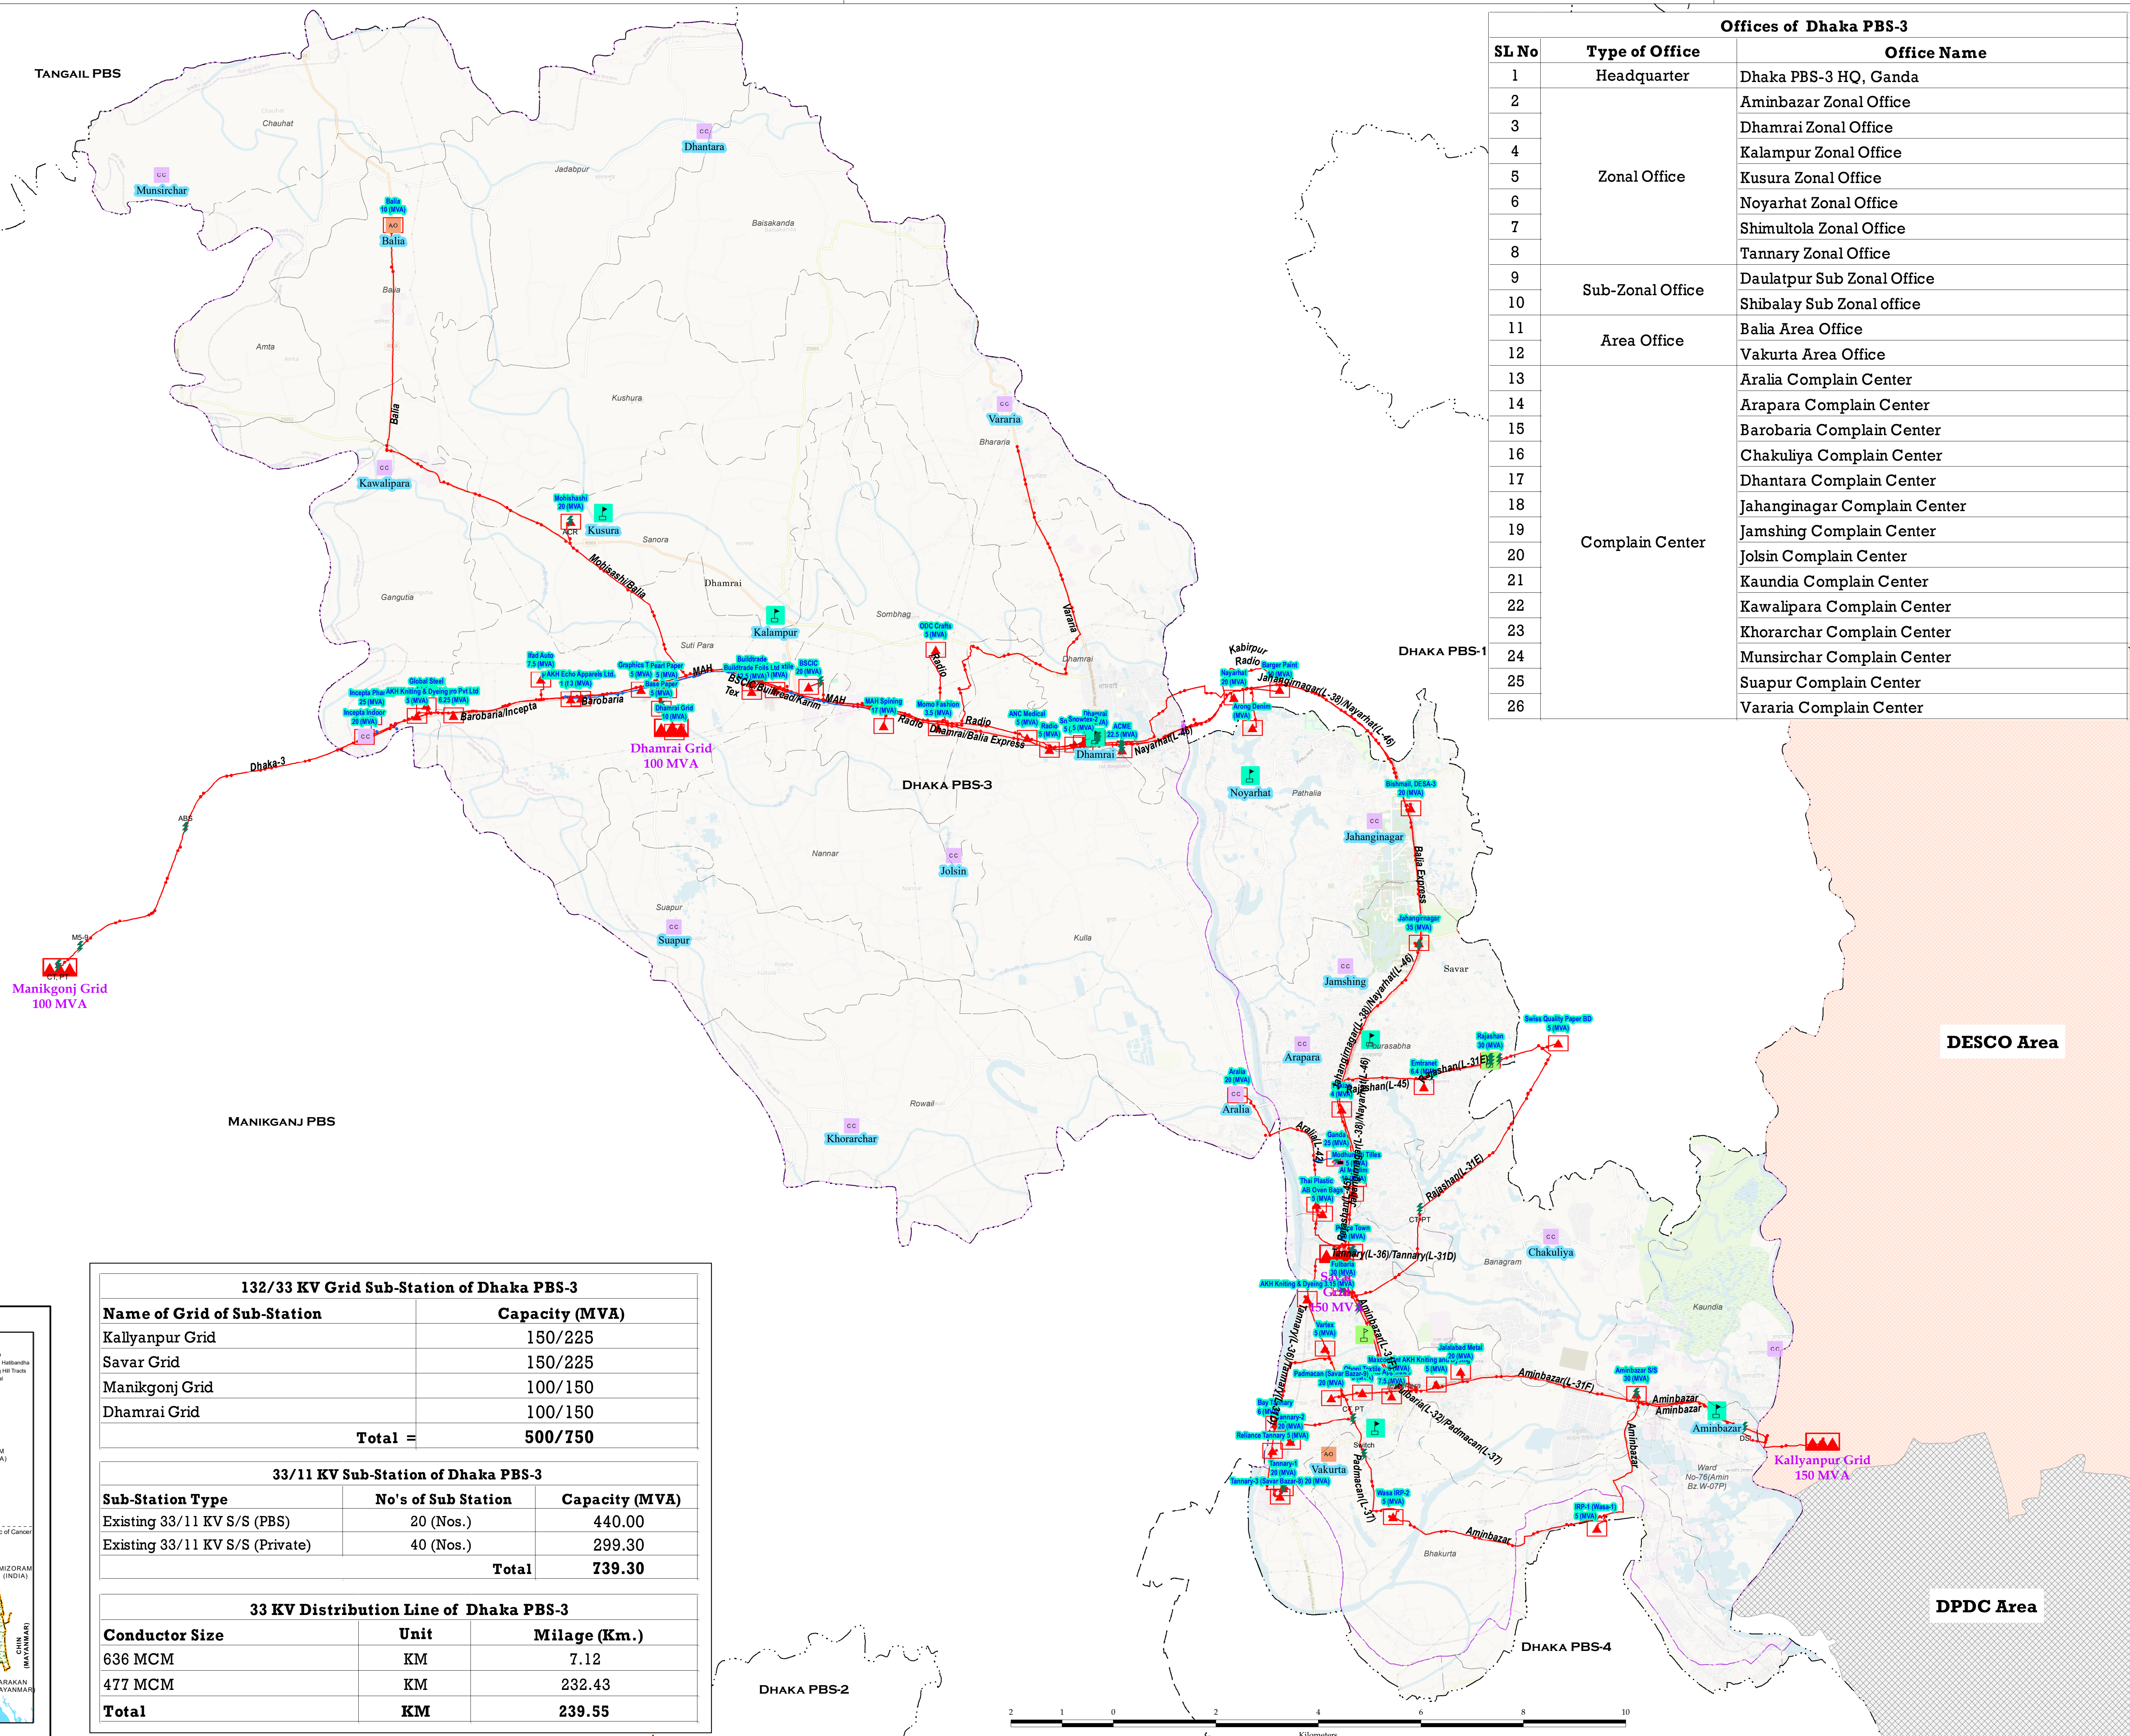

INDEX MAP

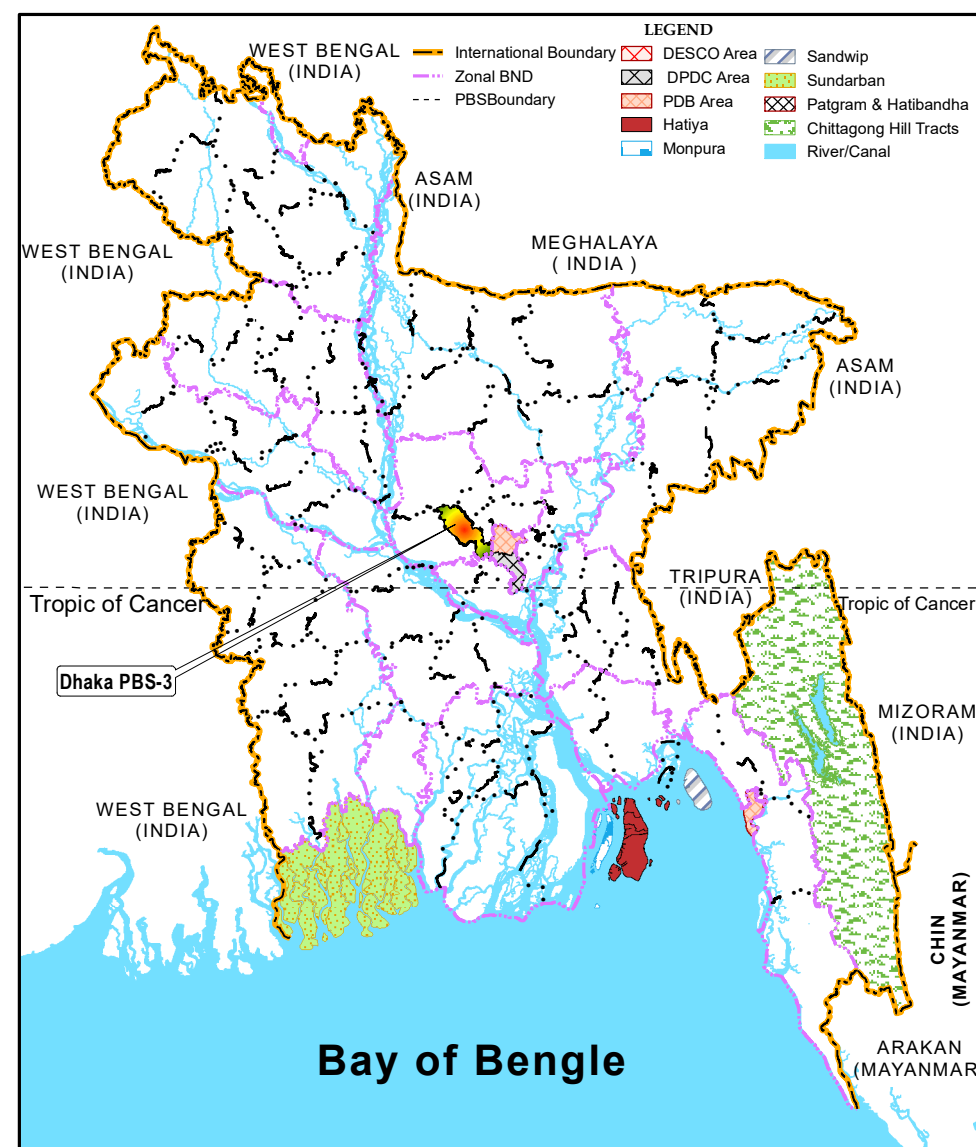

132/33 KV Grid Sub-Station of Dhaka PBS-3

Name of Grid of Sub-Station	Capacity (MVA)
Kallyanpur Grid	150/225
Savar Grid	150/225
Manikgonj Grid	100/150
Dhamrai Grid	100/150
Total =	500/750

33/11 KV Sub-Station of Dhaka PBS-3

Sub-Station Type	No's of Sub Station	Capacity (MVA)
Existing 33/11 KV S/S (PBS)	20 (Nos.)	440.00
Existing 33/11 KV S/S (Private)	40 (Nos.)	299.30
Total		739.30

33 KV Distribution Line of Dhaka PBS-3

Conductor Size	Unit	Milage (Km.)
636 MCM	KM	7.12
477 MCM	KM	232.43
Total	KM	239.55