


GIS MAP OF 33 KV SOURCE LINE OF HABIGANJ PBS

1:90,000

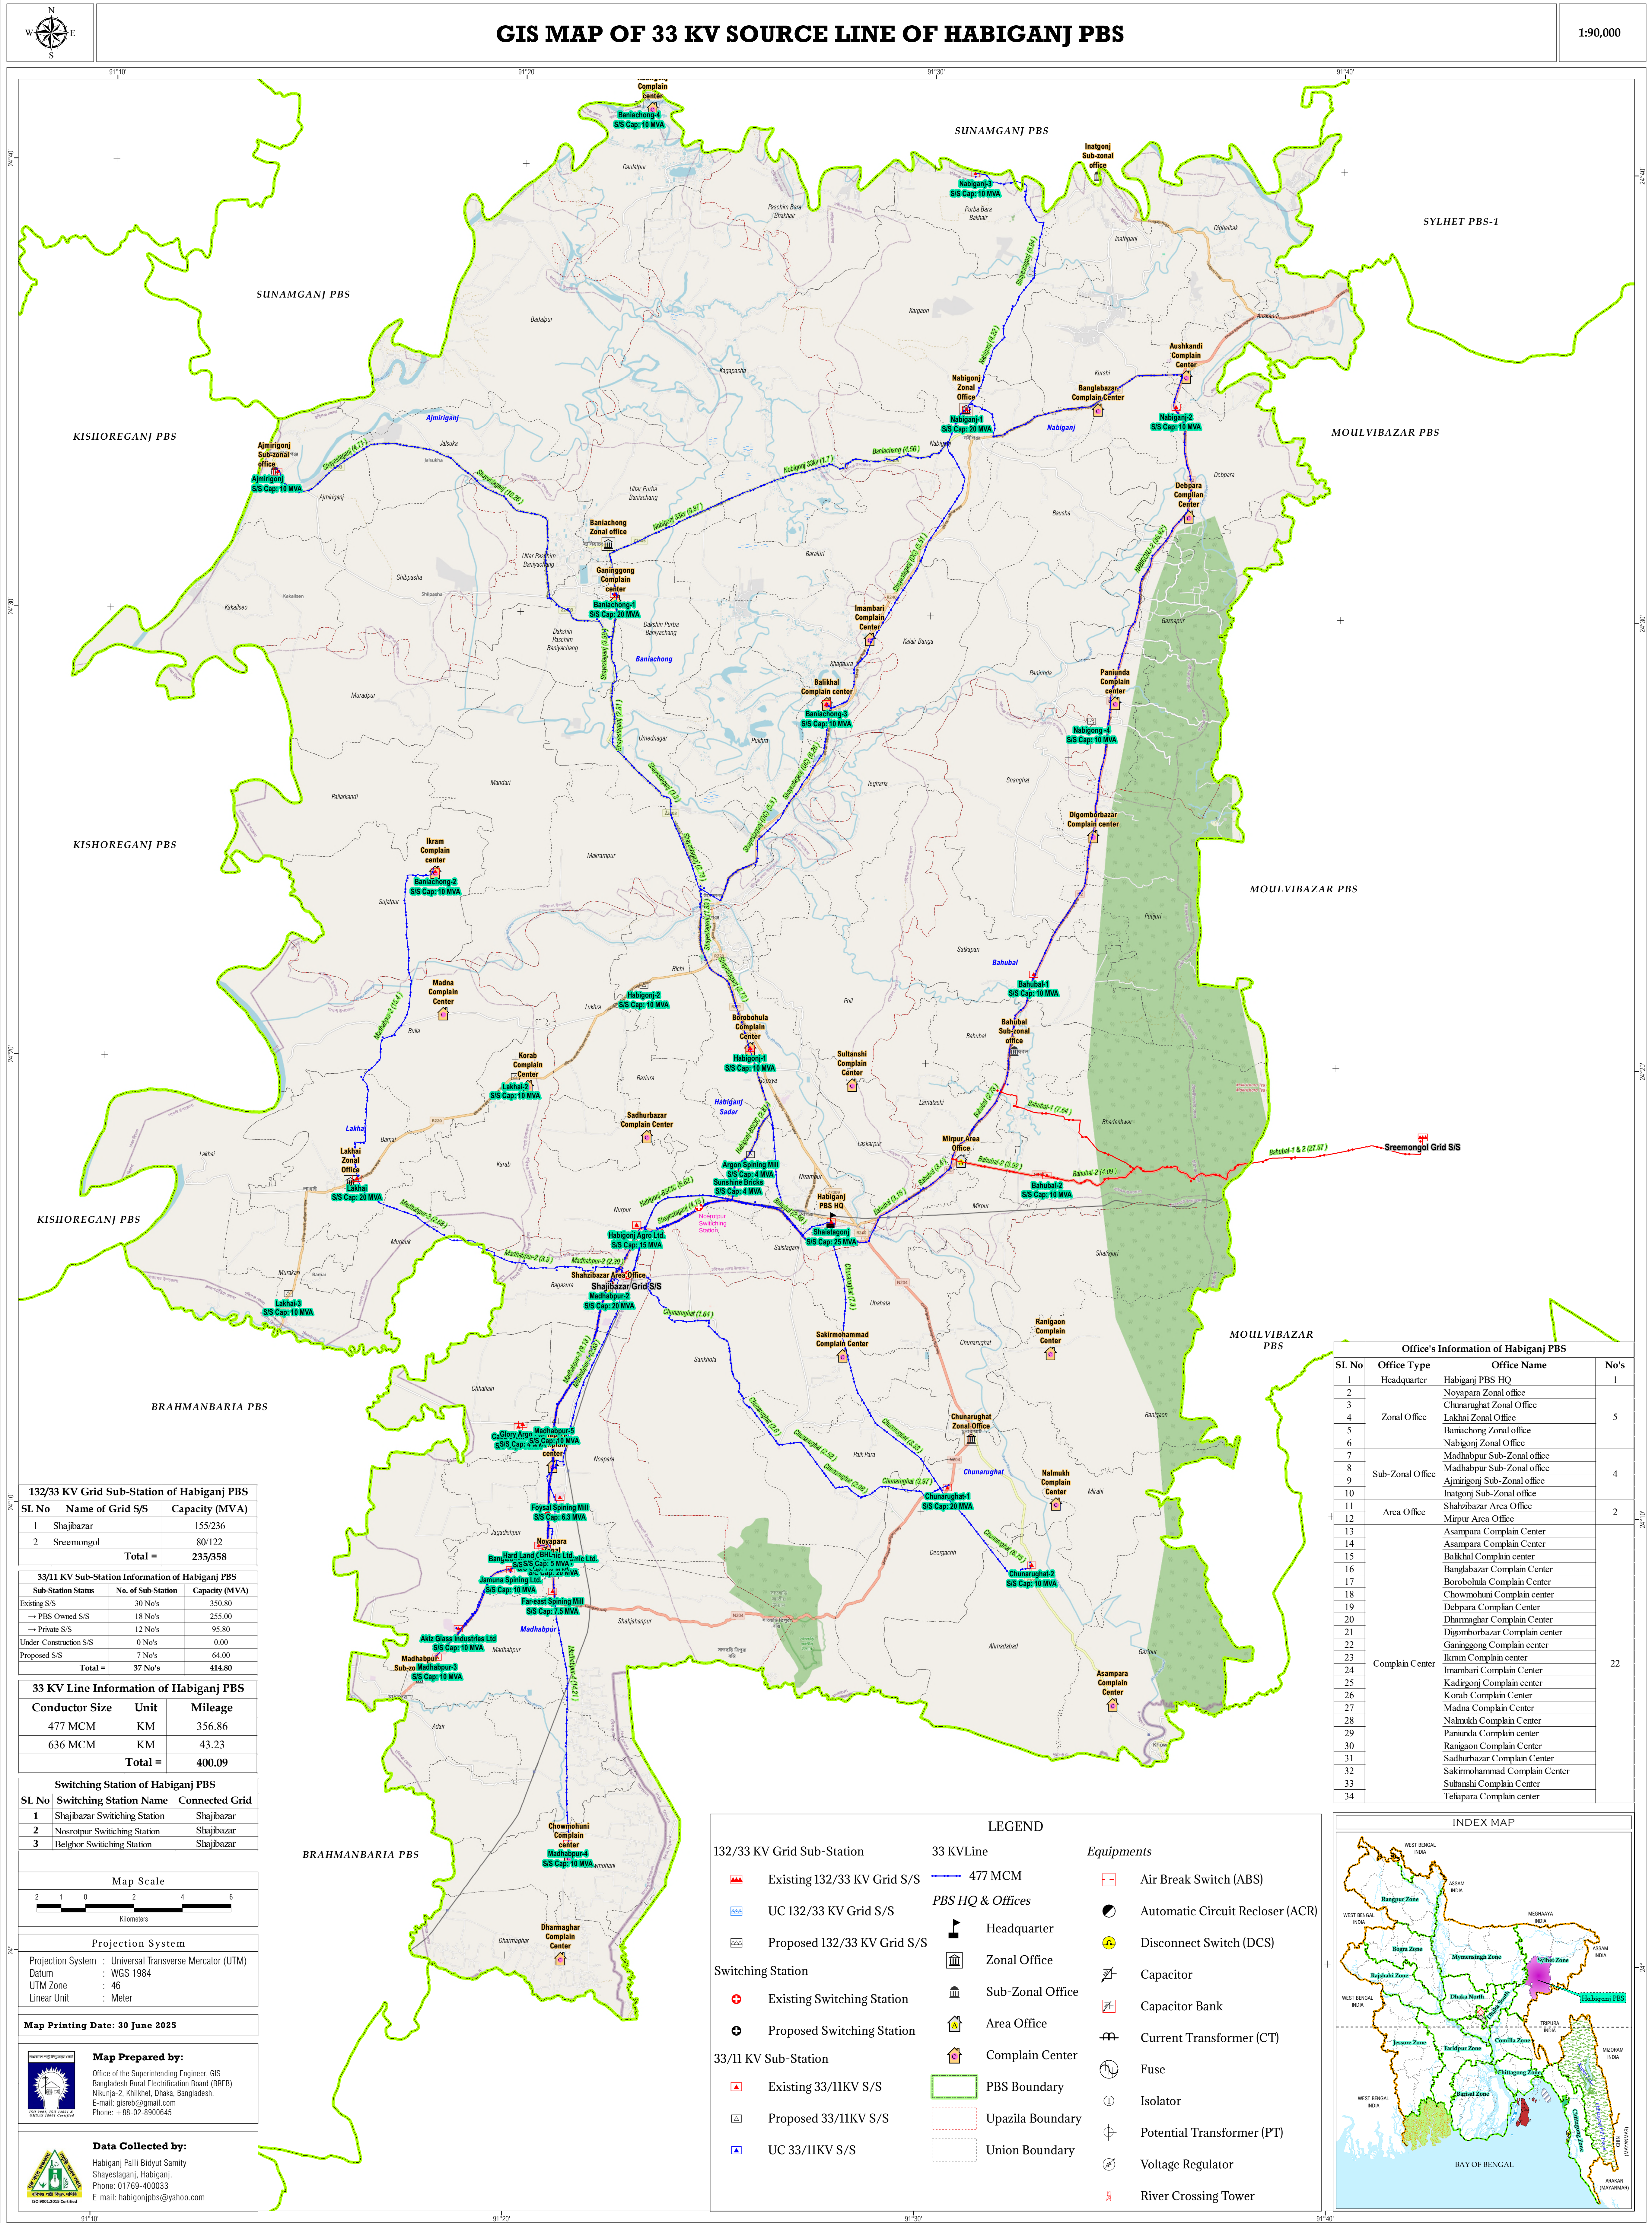


132/33 KV Grid Sub-Station of Habiganj PBS		
SL No	Name of Grid S/S	Capacity (MVA)
1	Shajibazar	155/236
2	Sreemongol	80/122
Total =		235/358

33/11 KV Sub-Station Information of Habiganj PBS		
Sub-Station Status	No. of Sub-Station	Capacity (MVA)
Existing S/S	30 No's	350.80
→ PBS Owned S/S	18 No's	255.00
→ Private S/S	12 No's	95.80
Under-Construction S/S	0 No's	0.00
Proposed S/S	7 No's	64.00
Total =		37 No's 414.80


33 KV Line Information of Habiganj PBS		
Conductor Size	Unit	Mileage
477 MCM	KM	356.86
636 MCM	KM	43.23
Total =		400.09

Switching Station of Habiganj PBS		
SL No	Switching Station Name	Connected Grid
1	Shajibazar Switching Station	Shajibazar
2	Nosrotpur Switching Station	Shajibazar
3	Belghor Switching Station	Shajibazar

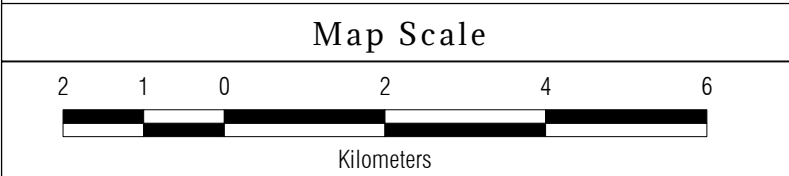

Projection System	
Projection System	: Universal Transverse Mercator (UTM)
Datum	: WGS 1984
UTM Zone	: 46
Linear Unit	: Meter

Map Printing Date: 30 June 2025

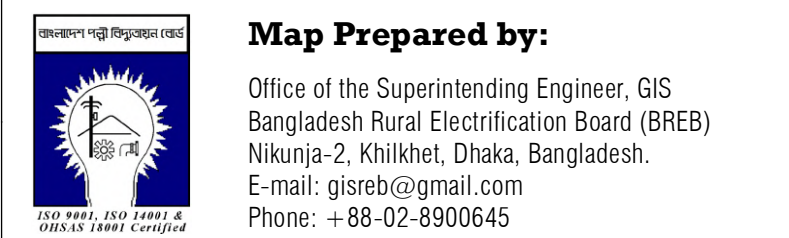

Map Prepared by:
Office of the Superintending Engineer, GIS
Bangladesh Rural Electrification Board (BREB)
Nilujun-2, Khilket, Dhaka, Bangladesh.
E-mail: gisnib@gmail.com
Phone: +88-02-8900645



Data Collected by:
Habiganj Palli Bidyut Samity
Shayestaganj, Habiganj.
Phone: 01769-400033
E-mail: habiganjpbs@yahoo.com

Office's Information of Habiganj PBS			
SL No	Office Type	Office Name	No's
1	Headquarter	Habiganj PBS HQ	1
2	Zonal Office	Noyapara Zonal office	5
3		Chunarughat Zonal Office	
4		Lakhal Zonal Office	
5		Baniachong Zonal Office	
6		Nabiganj Zonal Office	
7	Sub-Zonal Office	Madhabpur Sub-Zonal office	4
8		Madhabpur Sub-Zonal office	
9		Ajmitgong Sub-Zonal office	
10		Inatgong Sub-Zonal office	
11	Area Office	Shahzabur Area Office	2
12		Mirpur Area Office	
13	Complain Center	Asampara Complain Center	22
14		Asampara Complain Center	
15		Balkhal Complain center	
16		Banglabazar Complain Center	
17		Borobohula Complain Center	
18		Chowmohani Complain center	
19		Debpura Complain Center	
20		Dharmaghar Complain center	
21		Digomborbazar Complain center	
22		Ganingsong Complain center	
23		Ikram Complain center	
24		Imambari Complain Center	
25		Kadimgong Complain center	
26		Korab Complain Center	
27		Madna Complain Center	
28		Nalmukh Complain Center	
29		Paniunda Complain center	
30		Ramigan Complain Center	
31		Sadharbazar Complain Center	
32		Sakimohammad Complain Center	
33		Sultanshi Complain Center	
34		Telapara Complain center	

LEGEND

132/33 KV Grid Sub-Station

- Existing 132/33 KV Grid S/S
- UC 132/33 KV Grid S/S
- Proposed 132/33 KV Grid S/S

Switching Station

- Existing Switching Station
- Proposed Switching Station

33/11 KV Sub-Station

- Existing 33/11KV S/S
- Proposed 33/11KV S/S
- UC 33/11KV S/S

33 KV Line

- 477 MCM

PBS HQ & Offices

- Headquarter
- Zonal Office
- Sub-Zonal Office
- Area Office
- Complain Center

Boundaries

- PBS Boundary
- Upazila Boundary
- Union Boundary

Equipments

- Air Break Switch (ABS)
- Automatic Circuit Recloser (ACR)
- Disconnect Switch (DCS)
- Capacitor
- Capacitor Bank
- Current Transformer (CT)
- Fuse
- Isolator
- Potential Transformer (PT)
- Voltage Regulator
- River Crossing Tower

