
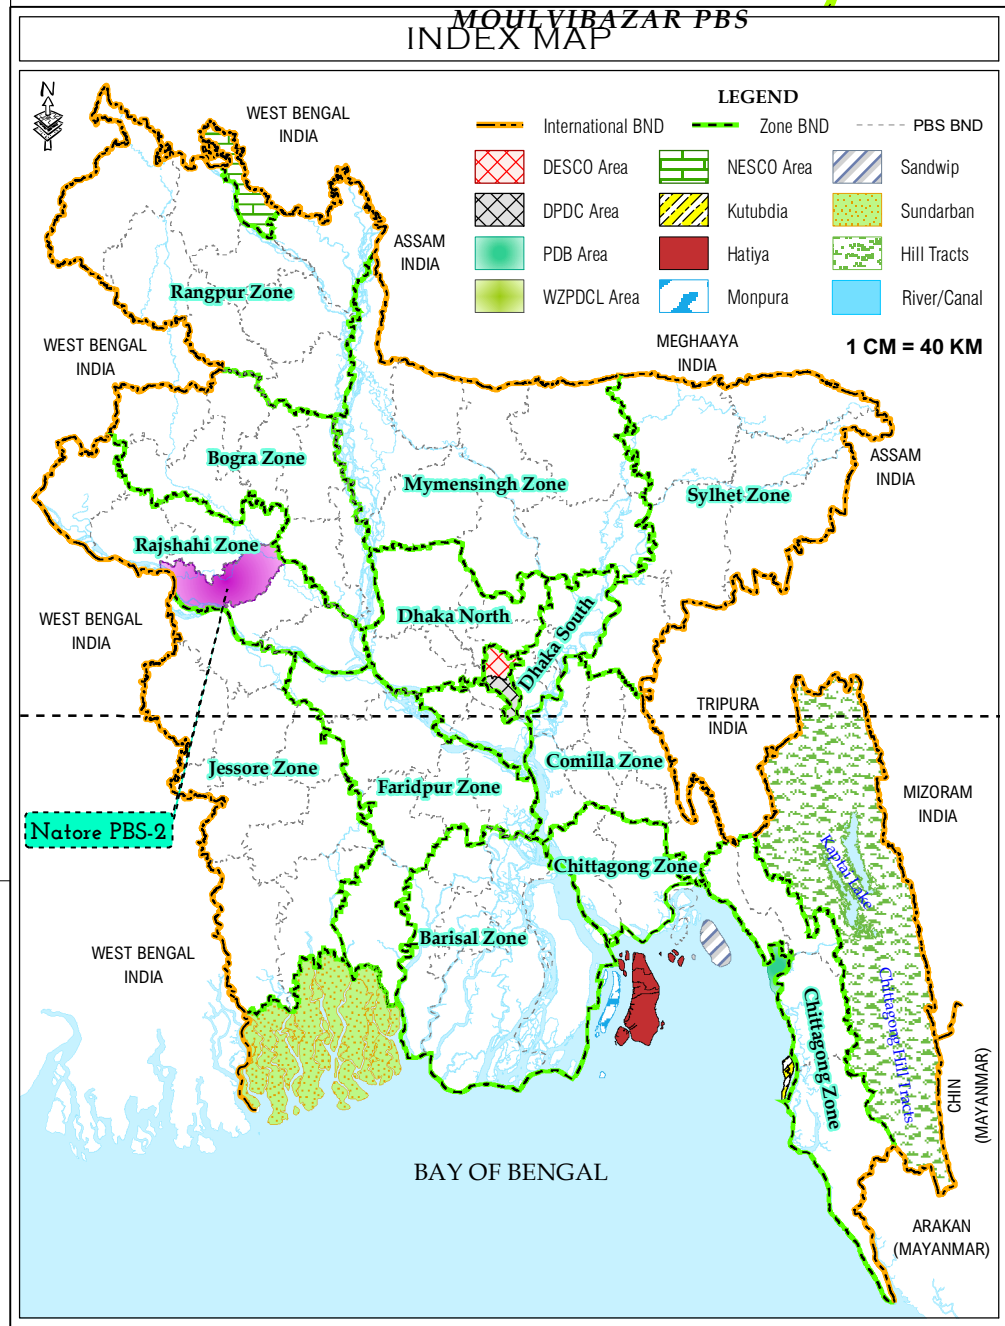


GIS MAP OF 33 KV SOURCE LINE OF NATORE PBS-2

1:75,000

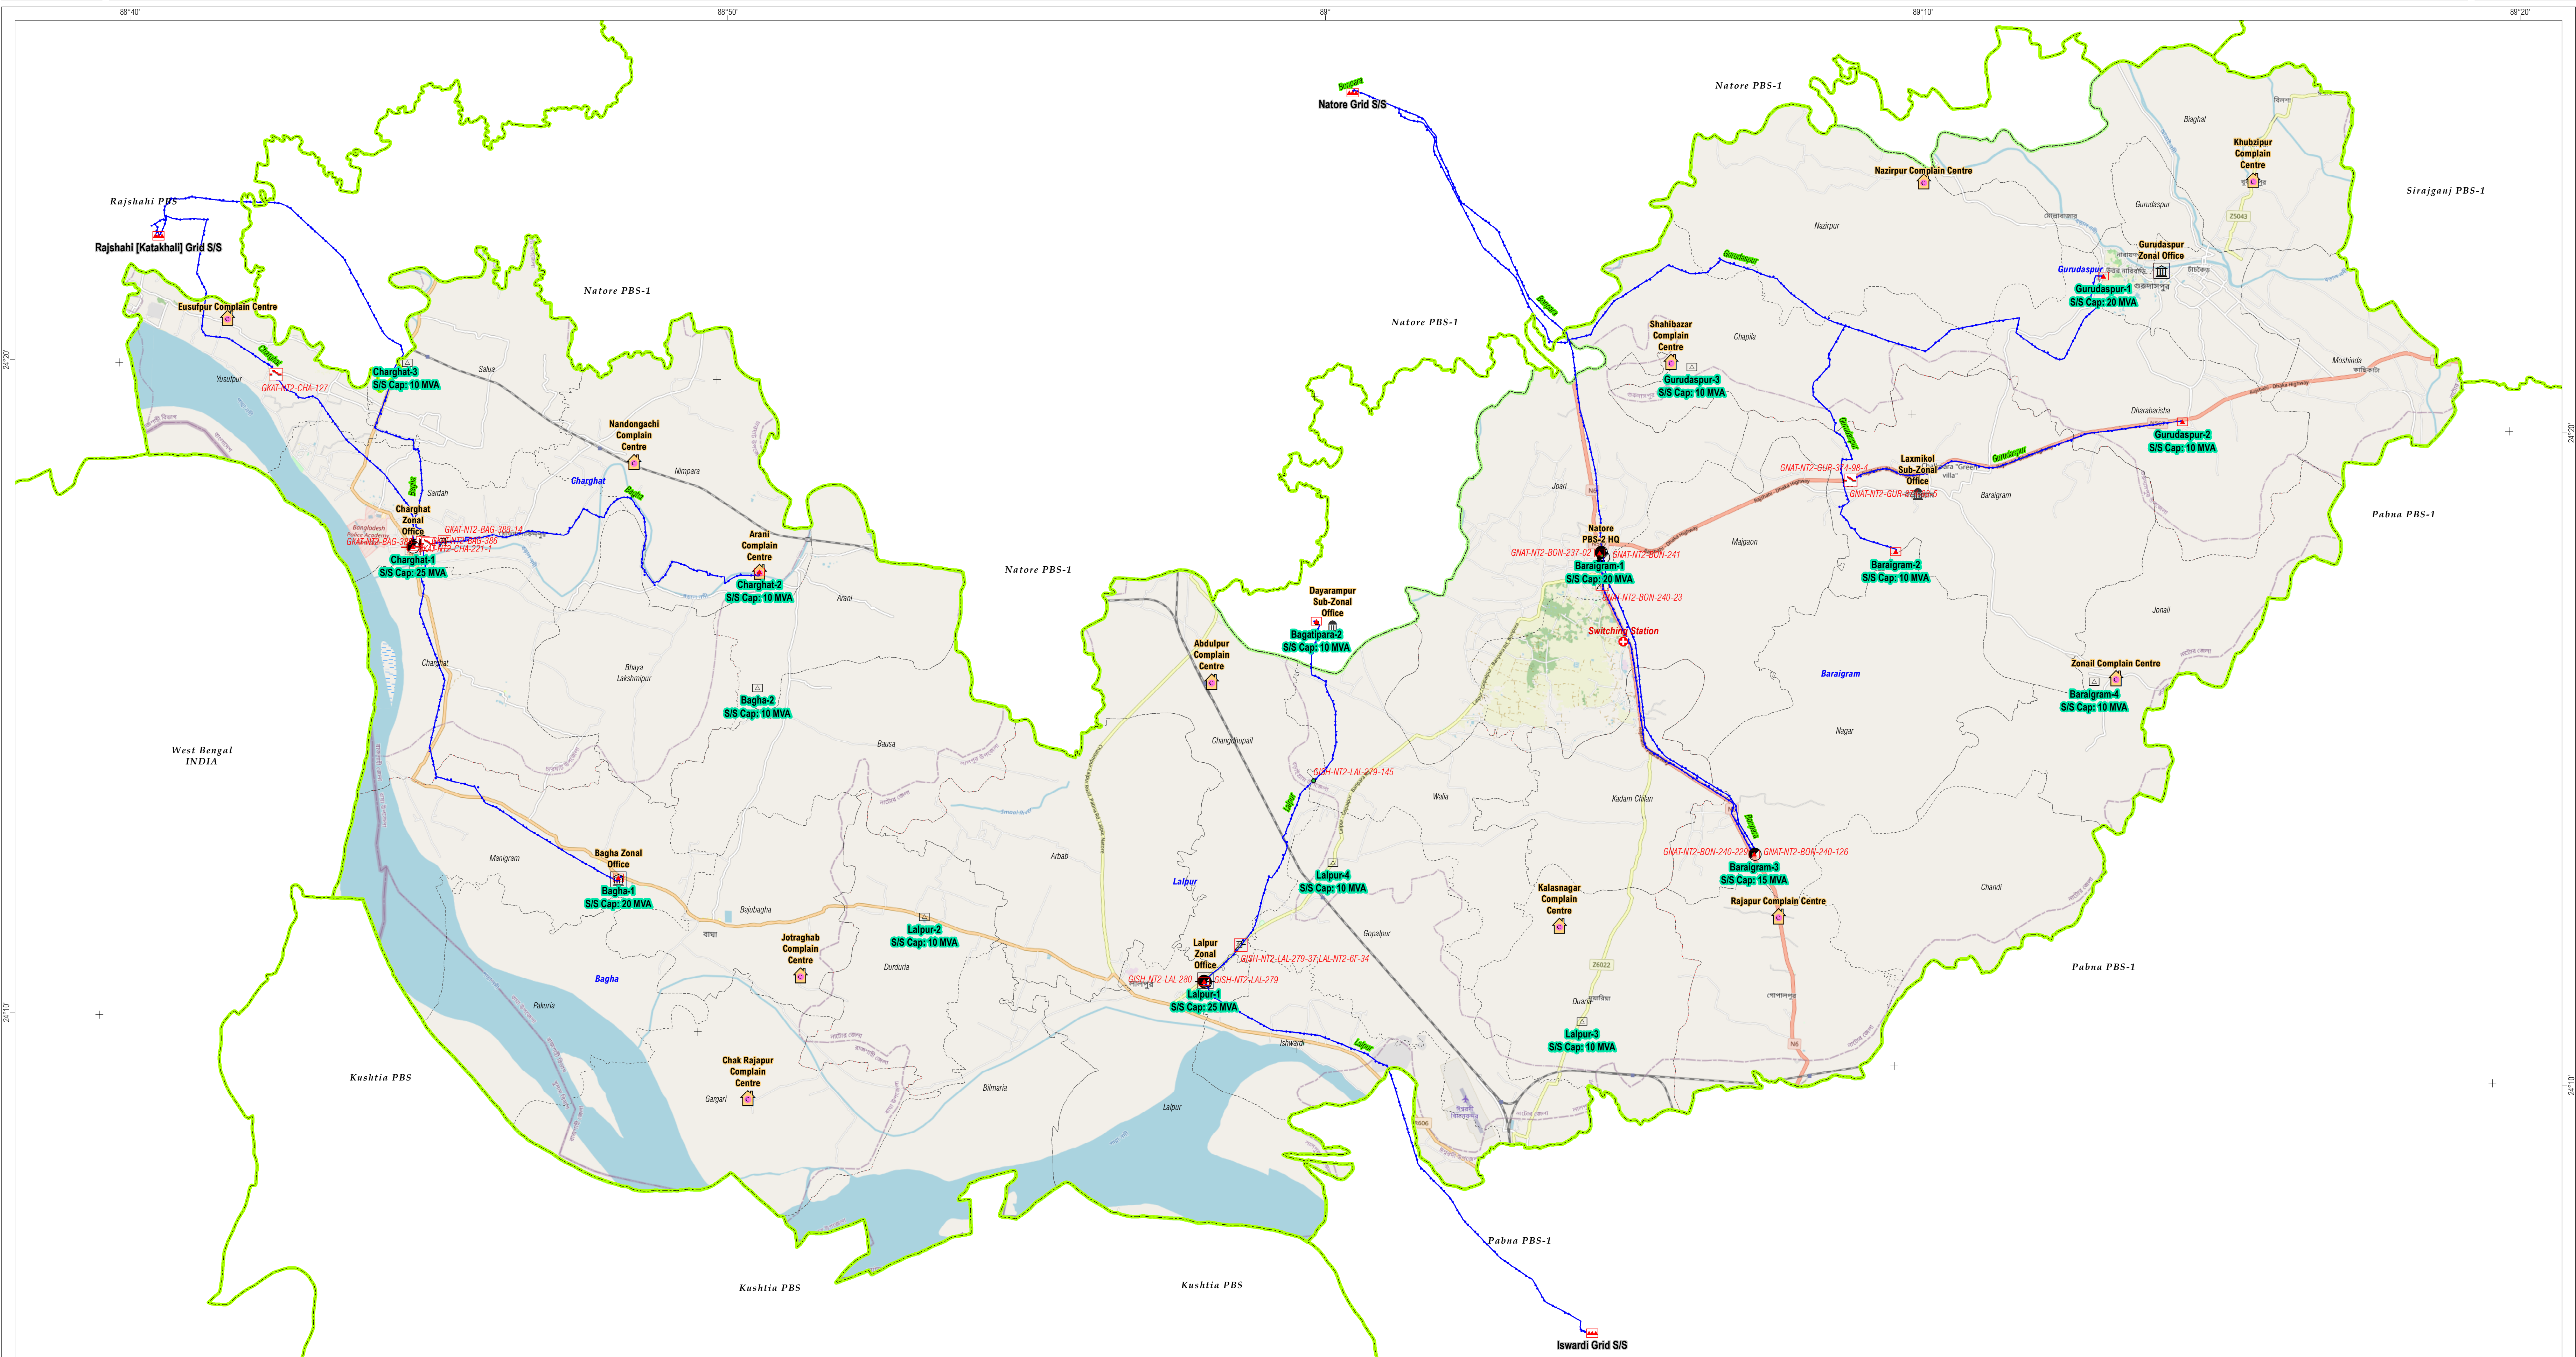

132/ 33 KV Grid Sub-Station of Natore PBS-2		
SL No	Name of Grid S/ S	Capacity (MVA)
1	Iswardi	100/ 150
2	Rajshahi [Katakhal]	215/ 290
3	Natore	165/ 240
Total=		480/ 680

33 KV Line Information of Natore PBS-2		
Conductor Size	Unit	Mileage
477 MCM	KM	171.29
Total=		171.29

33/ 11 KV Sub-Station Information of Natore PBS-2		
Sub-Station Status	No. of Sub-Station	Capacity (MVA)
Existing S/ S	10 No's	165.00
PHS Owned S/ S	10 No's	165.00
Private S/ S	0 No's	0.00
Under-Construction S/ S	0 No's	0.00
Proposed S/ S	07 No's	70.00
Total=		16 No's 235.00

Office's Information of Natore PBS-2			
SL No	Office Type	Office Name	No's
1	Headquarter	Natore PBS-2 HQ	1
2	Zonal Office	Bagha Zonal Office	4
3		Charghat Zonal Office	
4		Gurudaspur Zonal Office	
5		Lalpur Zonal Office	
7	Sub-Zonal Office	Dayarampur Sub-Zonal Office	2
8		Laxmikol Sub-Zonal Office	
10	Complain Center	Abdulpur Complain Centre	12
11		Arani Complain Centre	
12		Chak Rajapur Complain Centre	
13		Eusulpur Complain Centre	
14		Jotraghab Complain Centre	
15		Kalasagar Complain Centre	
16		Khuzipur Complain Centre	
17		Nandongachi Complain Centre	
18		Nazirpur Complain Centre	
19		Rajapur Complain Centre	
		Shahibazar Complain Centre	
		Zonal Complain Centre	

LEGEND		
132/33 KV Grid Sub-Station	33 KV Line	Equipments
Existing 132/33 KV Grid S/S	500 RM	Air Break Switch (ABS)
UC 132/33 KV Grid S/S	477 MCM	Automatic Circuit Recloser (ACR)
Proposed 132/33 KV Grid S/S	PBS HQ & Offices	Disconnect Switch (DCS)
Switching Station	Headquarter	Capacitor
Existing Switching Station	Zonal Office	Capacitor Bank
Proposed Switching Station	Sub-Zonal Office	Current Transformer (CT)
33/11 KV Sub-Station	Area Office	Fuse
Existing 33/11KV S/S	Complain Center	Isolator
Proposed 33/11KV S/S	PBS Boundary	Potential Transformer (PT)
UC 33/11KV S/S	Upazila Boundary	Voltage Regulator
	Union Boundary	River Crossing Tower

Map Scale

2 1 0 2 4 6

Kilometers

Projection System

Projection System : Universal Transverse Mercator (UTM)

Datum : WGS 1984

UTM Zone : 46

Linear Unit : Meter

Map Printing Date: 21 April 2025

Map Prepared by:

Office of the Superintending Engineer, GIS

Bangladesh Rural Electrification Board (BREB)

Nikunja-2, Khikhet, Dhaka, Bangladesh.

E-mail: gisreb@gmail.com

Phone: +88-02-8900645

Data Collected by:

Natore Palli Bidyut Samity-2

Barpara, Natore.

Phone: +88-07723-56093

E-mail: natorepbs2hq@yahoo.com