
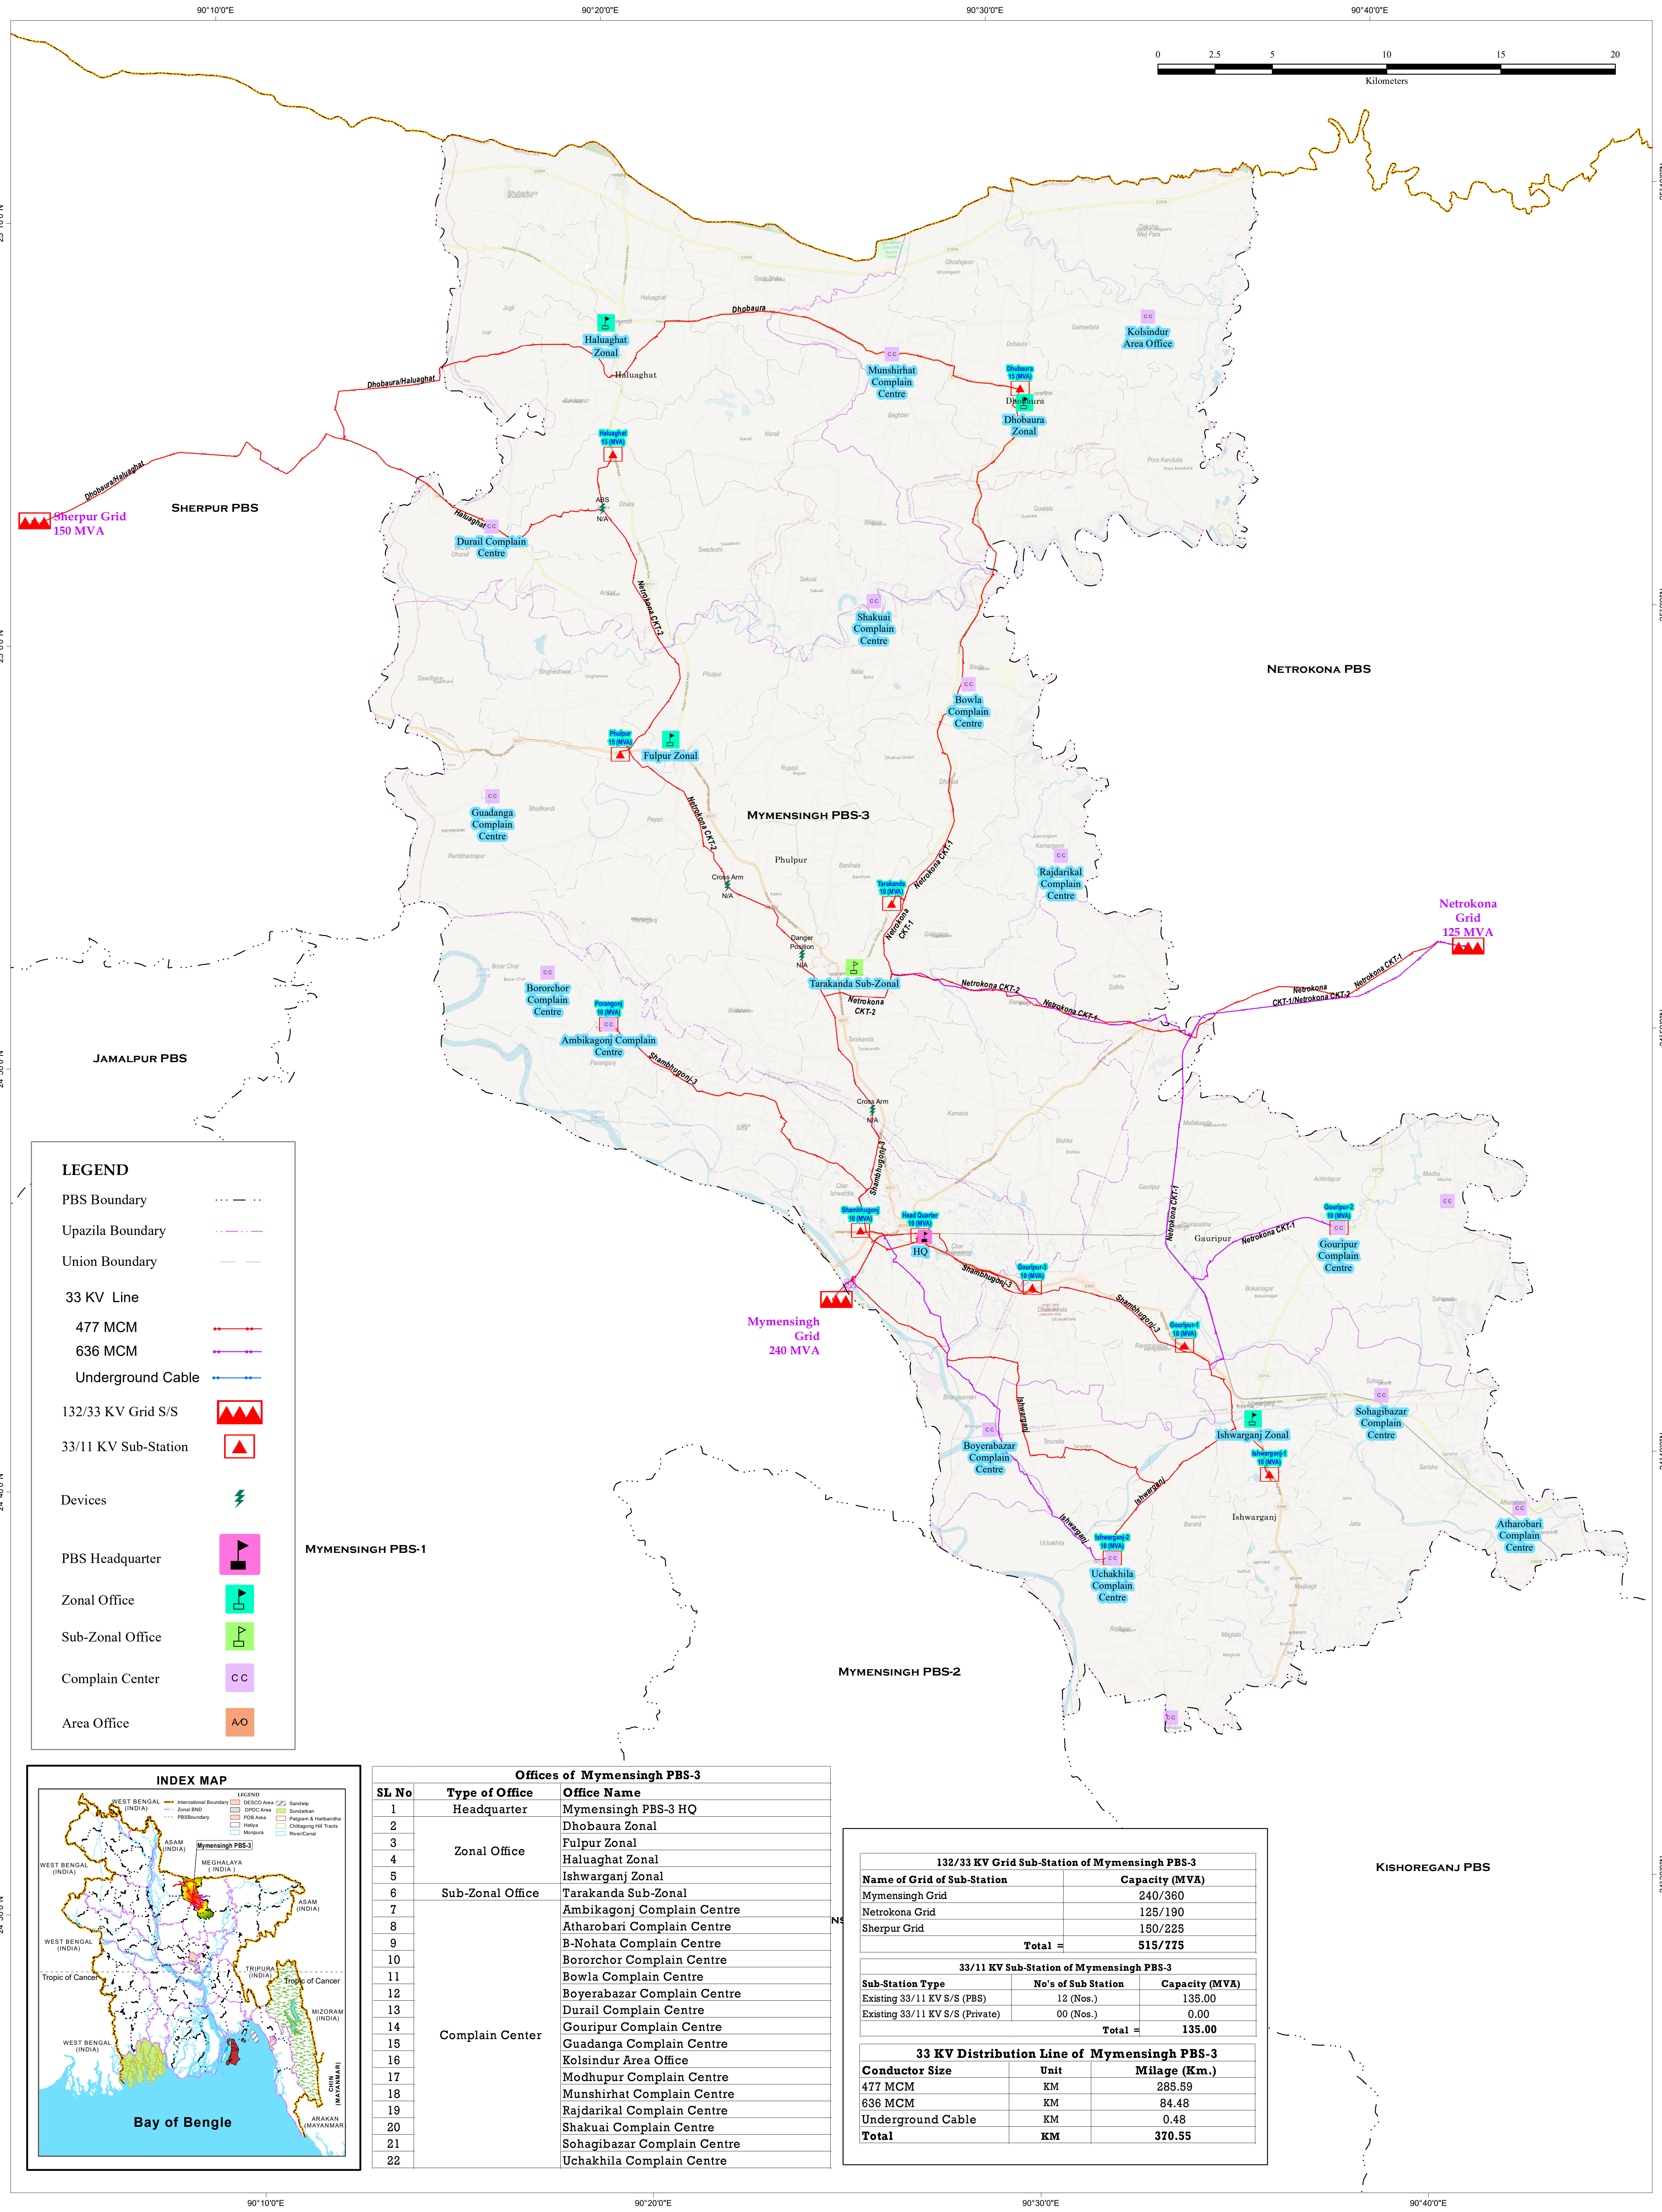


1:105,000

GIS MAP OF 33 KV SOURCE LINE OF MYMENSINGH PBS-3

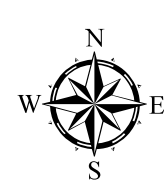

LEGEND

PBS Boundary

Upazila Boundary

Union Boundary

33 KV Line

477 MCM

636 MCM

Underground Cable

132/33 KV Grid S/S

33/11 KV Sub-Station

Devices


PBS Headquarter

Zonal Office

Sub-Zonal Office

Complain Center

Area Office

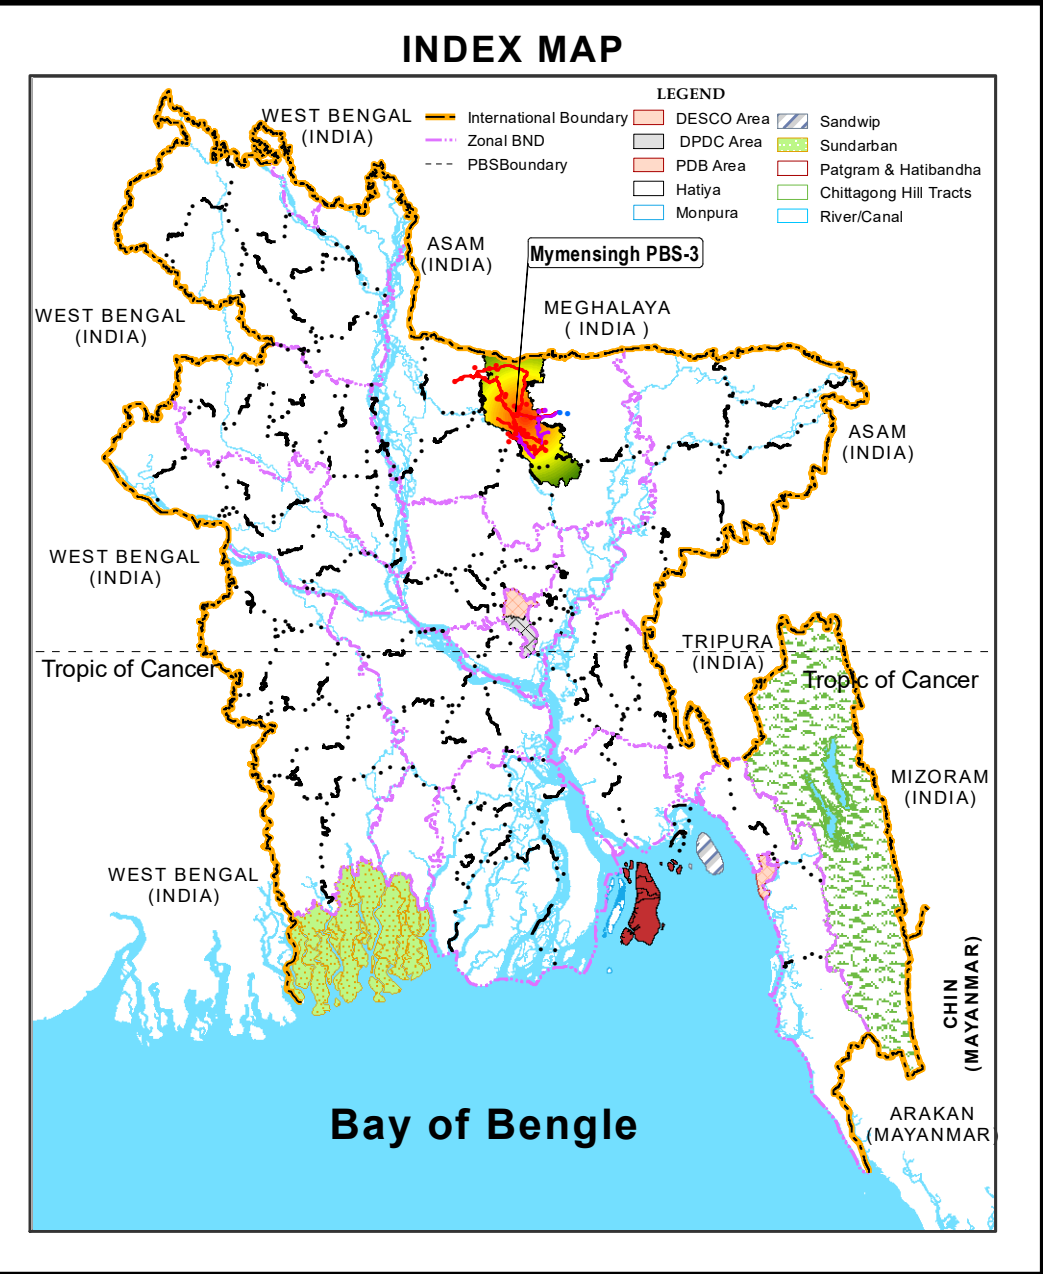

Offices of Mymensingh PBS-3		
SL No	Type of Office	Office Name
1	Headquarter	Mymensingh PBS-3 HQ
2		Dhobaura Zonal
3	Zonal Office	Fulpur Zonal
4		Haluaghat Zonal
5	Sub-Zonal Office	Ishwarganj Zonal
6		Tarakanda Sub-Zonal
7	Complain Center	Ambikagonj Complain Centre
8		Atharobari Complain Centre
9		B-Nohata Complain Centre
10		Bororchor Complain Centre
11		Bowla Complain Centre
12		Boyerabazar Complain Centre
13		Durail Complain Centre
14		Gouripur Complain Centre
15		Guadanga Complain Centre
16		Kolsindur Area Office
17		Modhupur Complain Centre
18		Munshirhat Complain Centre
19		Rajdarikal Complain Centre
20		Shakuai Complain Centre
21		Sohagibazar Complain Centre
22		Uchakhila Complain Centre

132/33 KV Grid Sub-Station of Mymensingh PBS-3		
Name of Grid of Sub-Station	Capacity (MVA)	
Mymensingh Grid	240/360	
Netrokona Grid	125/190	
Sherpur Grid	150/225	
Total =		515/775
33/11 KV Sub-Station of Mymensingh PBS-3		
Sub-Station Type	No's of Sub Station	Capacity (MVA)
Existing 33/11 KV S/S (PBS)	12 (Nos.)	135.00
Existing 33/11 KV S/S (Private)	00 (Nos.)	0.00
Total =		135.00
33 KV Distribution Line of Mymensingh PBS-3		
Conductor Size	Unit	Milage (Km.)
477 MCM	KM	285.59
636 MCM	KM	84.48
Underground Cable	KM	0.48
Total	KM	370.55