
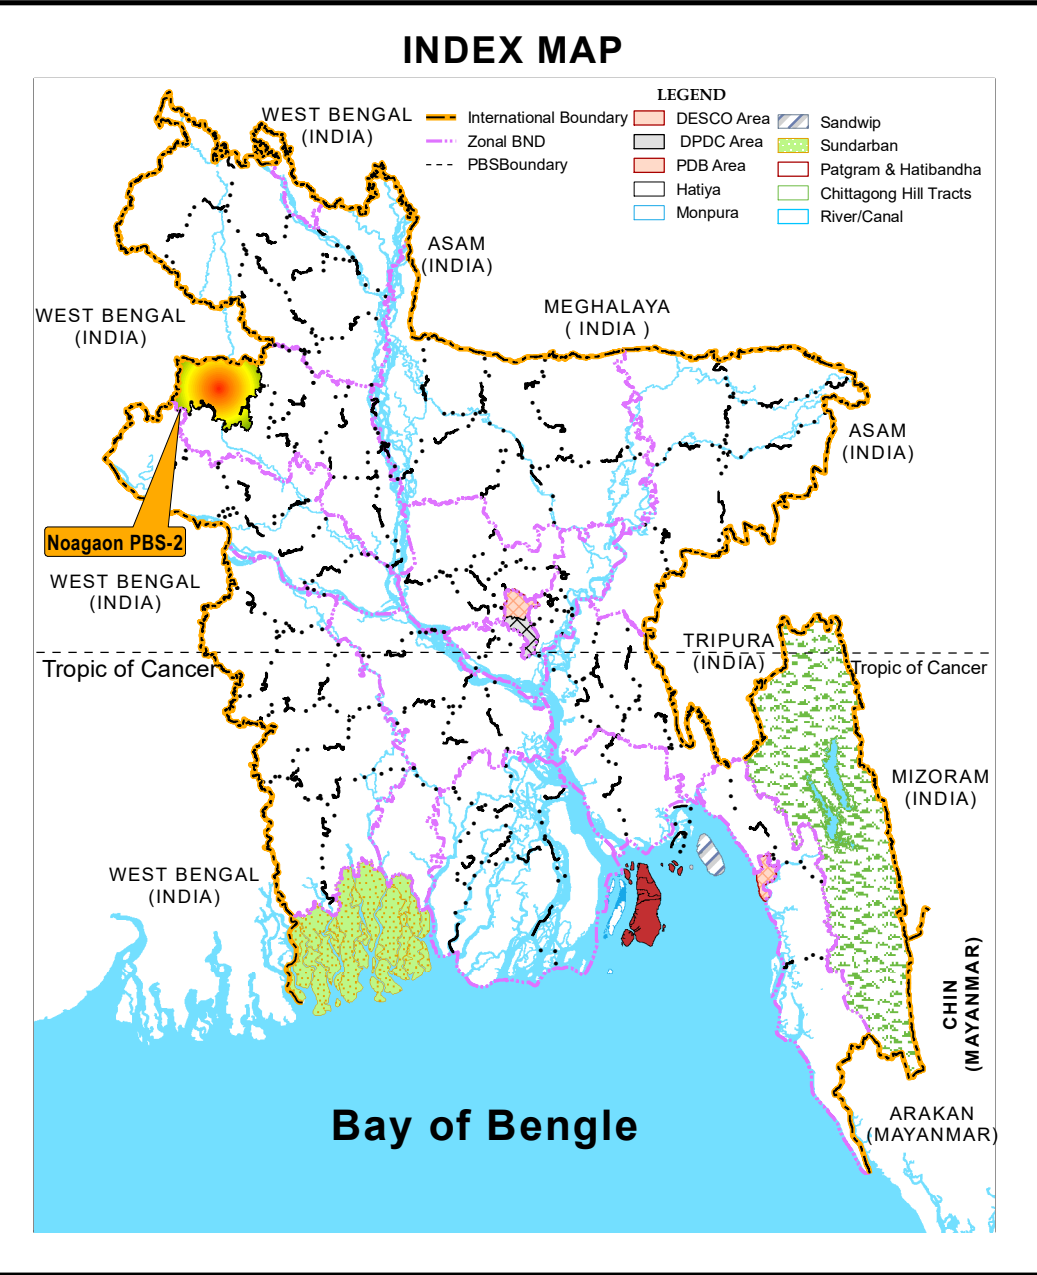
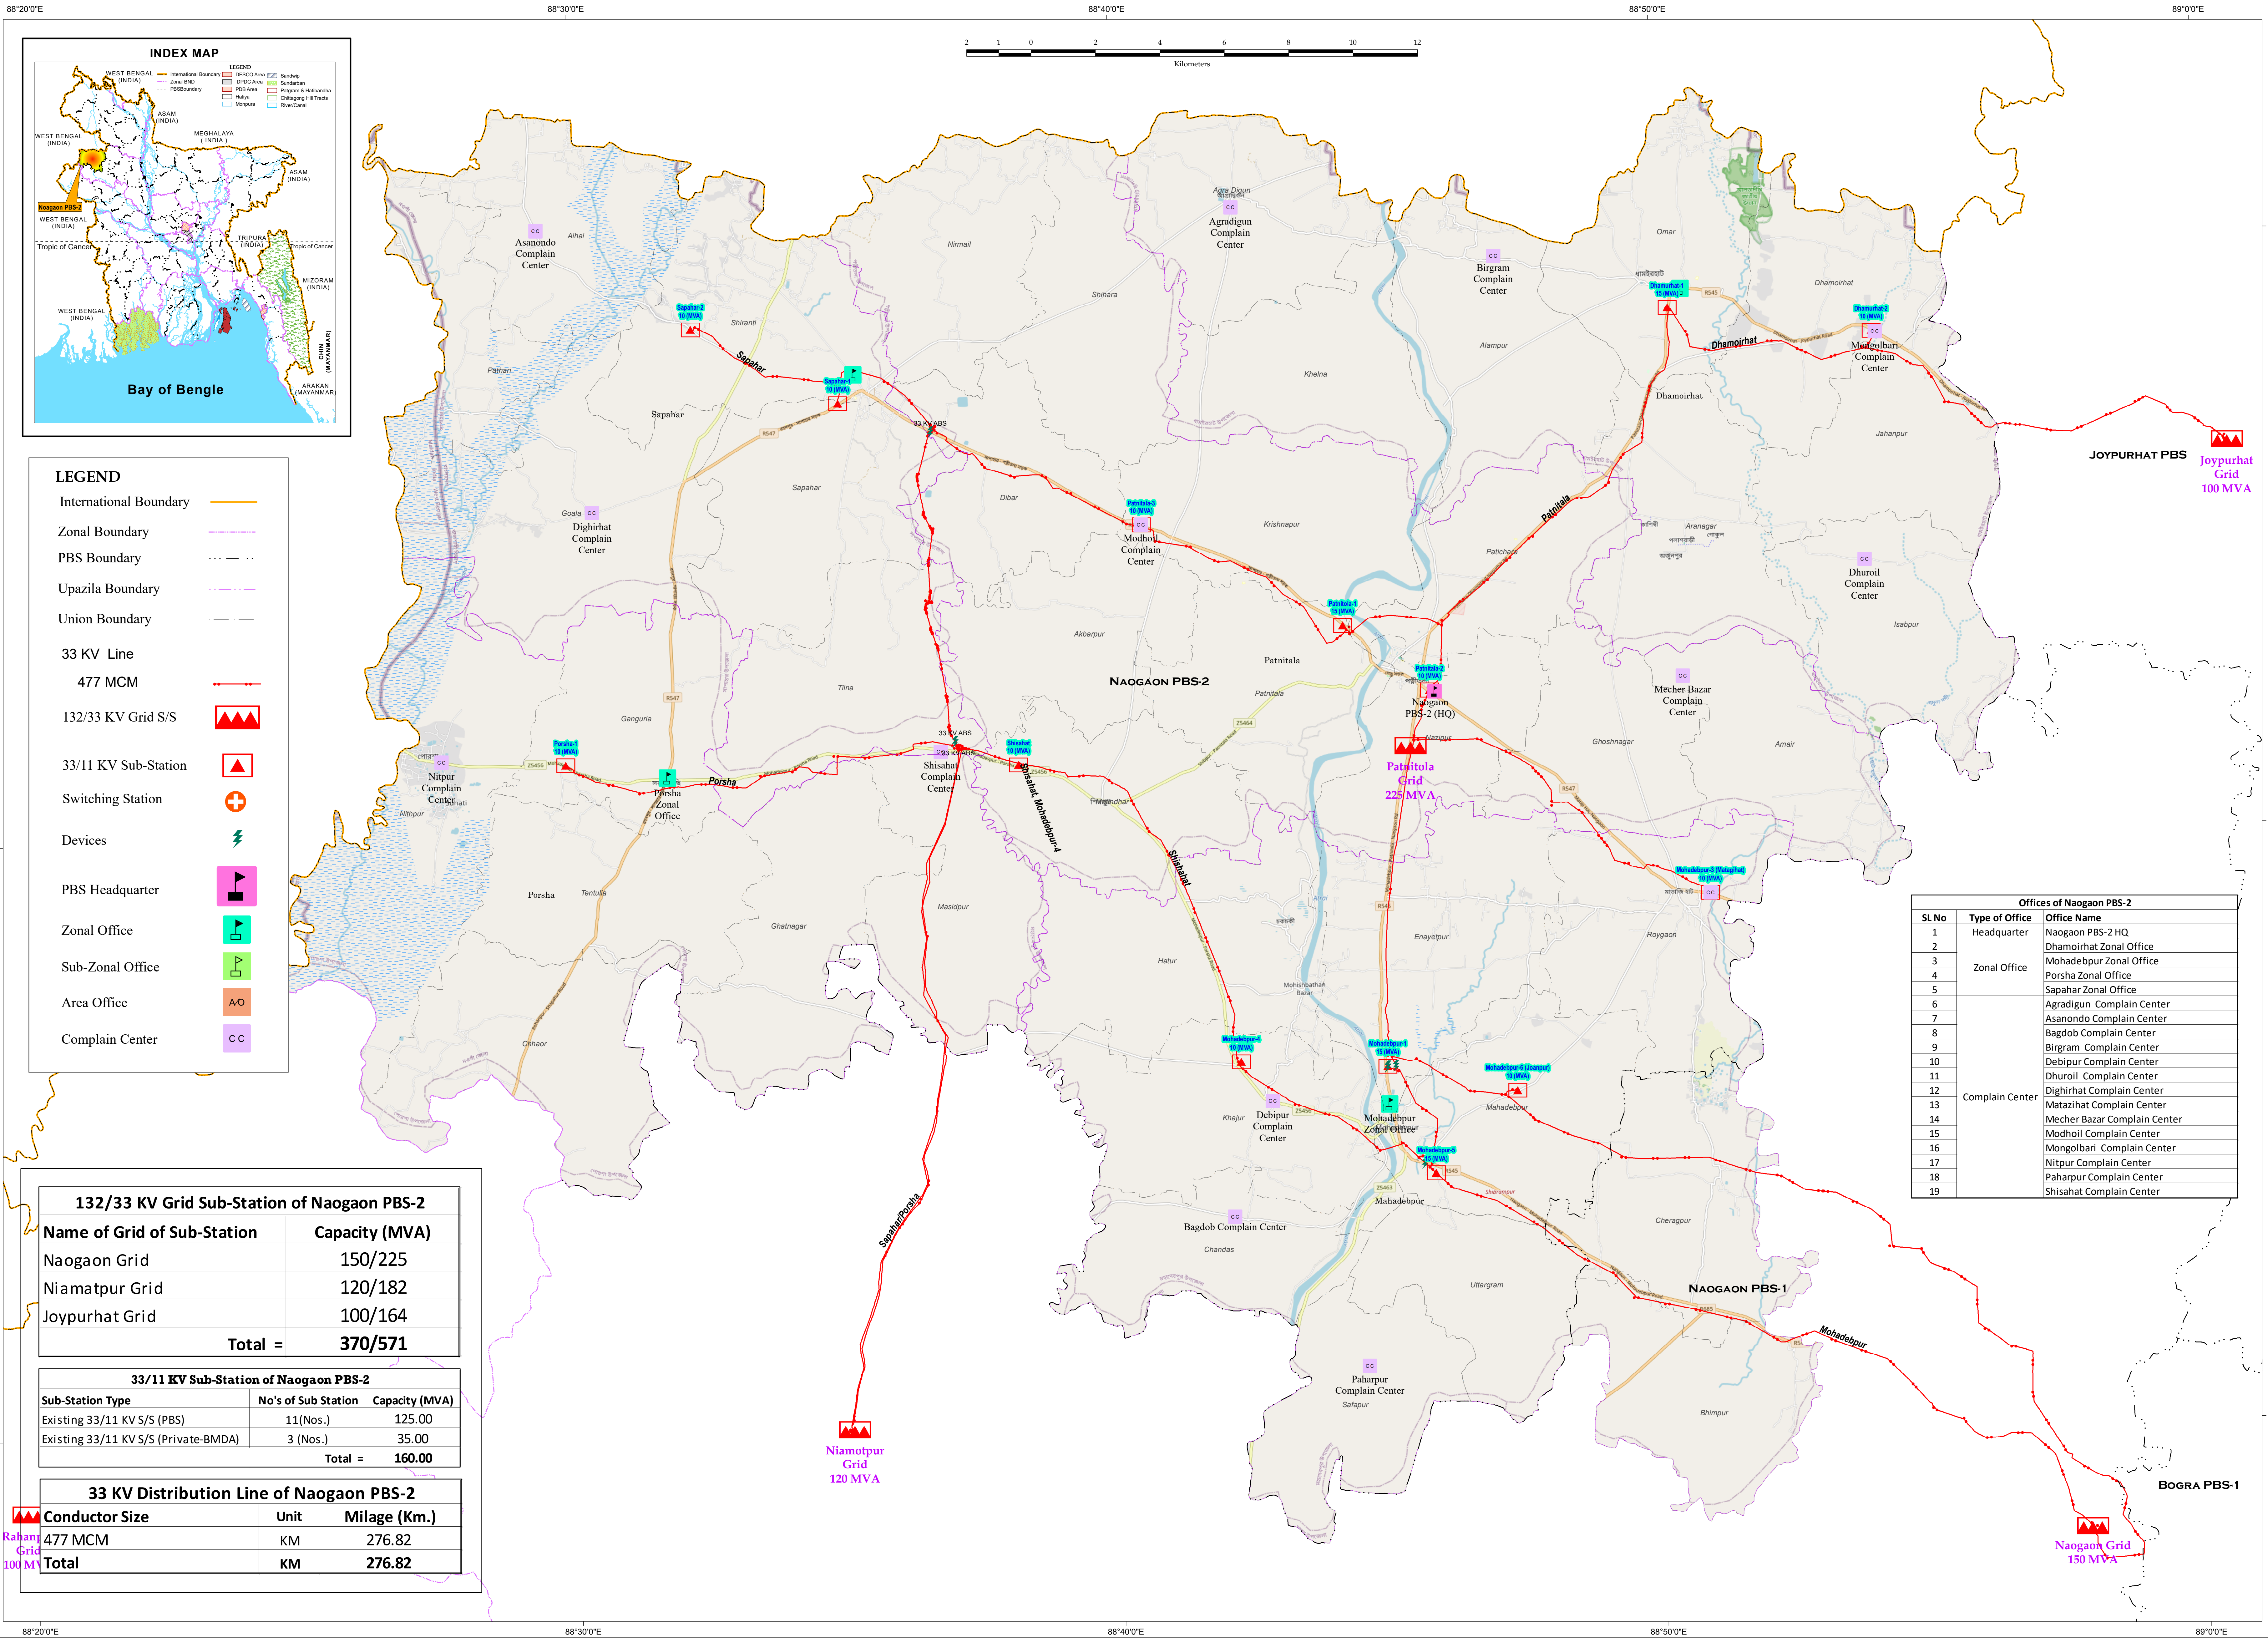


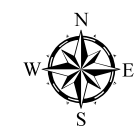

LEGEND

International Boundary

Zonal Boundary

PBS Boundary

Upazila Boundary

Union Boundary

33 KV Line

477 MCM

132/33 KV Grid S/S

33/11 KV Sub-Station

Switching Station

Devices

PBS Headquarter

Zonal Office

Sub-Zonal Office

Area Office

Complain Center

132/33 KV Grid Sub-Station of Naogaon PBS-2	
Name of Grid of Sub-Station	Capacity (MVA)
Naogaon Grid	150/225
Niamatpur Grid	120/182
Joypurhat Grid	100/164
Total =	370/571

33/11 KV Sub-Station of Naogaon PBS-2		
Sub-Station Type	No's of Sub Station	Capacity (MVA)
Existing 33/11 KV S/S (PBS)	11(Nos.)	125.00
Existing 33/11 KV S/S (Private-BMDA)	3 (Nos.)	35.00
Total =		160.00

33 KV Distribution Line of Naogaon PBS-2		
Conductor Size	Unit	Milage (Km.)
477 MCM	KM	276.82
Total	KM	276.82

Offices of Naogaon PBS-2		
SL No	Type of Office	Office Name
1	Headquarter	Naogaon PBS-2 HQ
2	Zonal Office	Dhamoirhat Zonal Office
3		Mohadebpur Zonal Office
4		Porsha Zonal Office
5		Sapahar Zonal Office
6		Agradigun Complain Center
7	Complain Center	Asanondo Complain Center
8		Bagdob Complain Center
9		Birgram Complain Center
10		Debipur Complain Center
11		Dhuroil Complain Center
12		Dighirhat Complain Center
13		Matzahat Complain Center
14		Mecher Bazar Complain Center
15		Modhol Complain Center
16		Mongolbari Complain Center
17		Nitpur Complain Center
18		Paharpur Complain Center
19		Shisahat Complain Center