
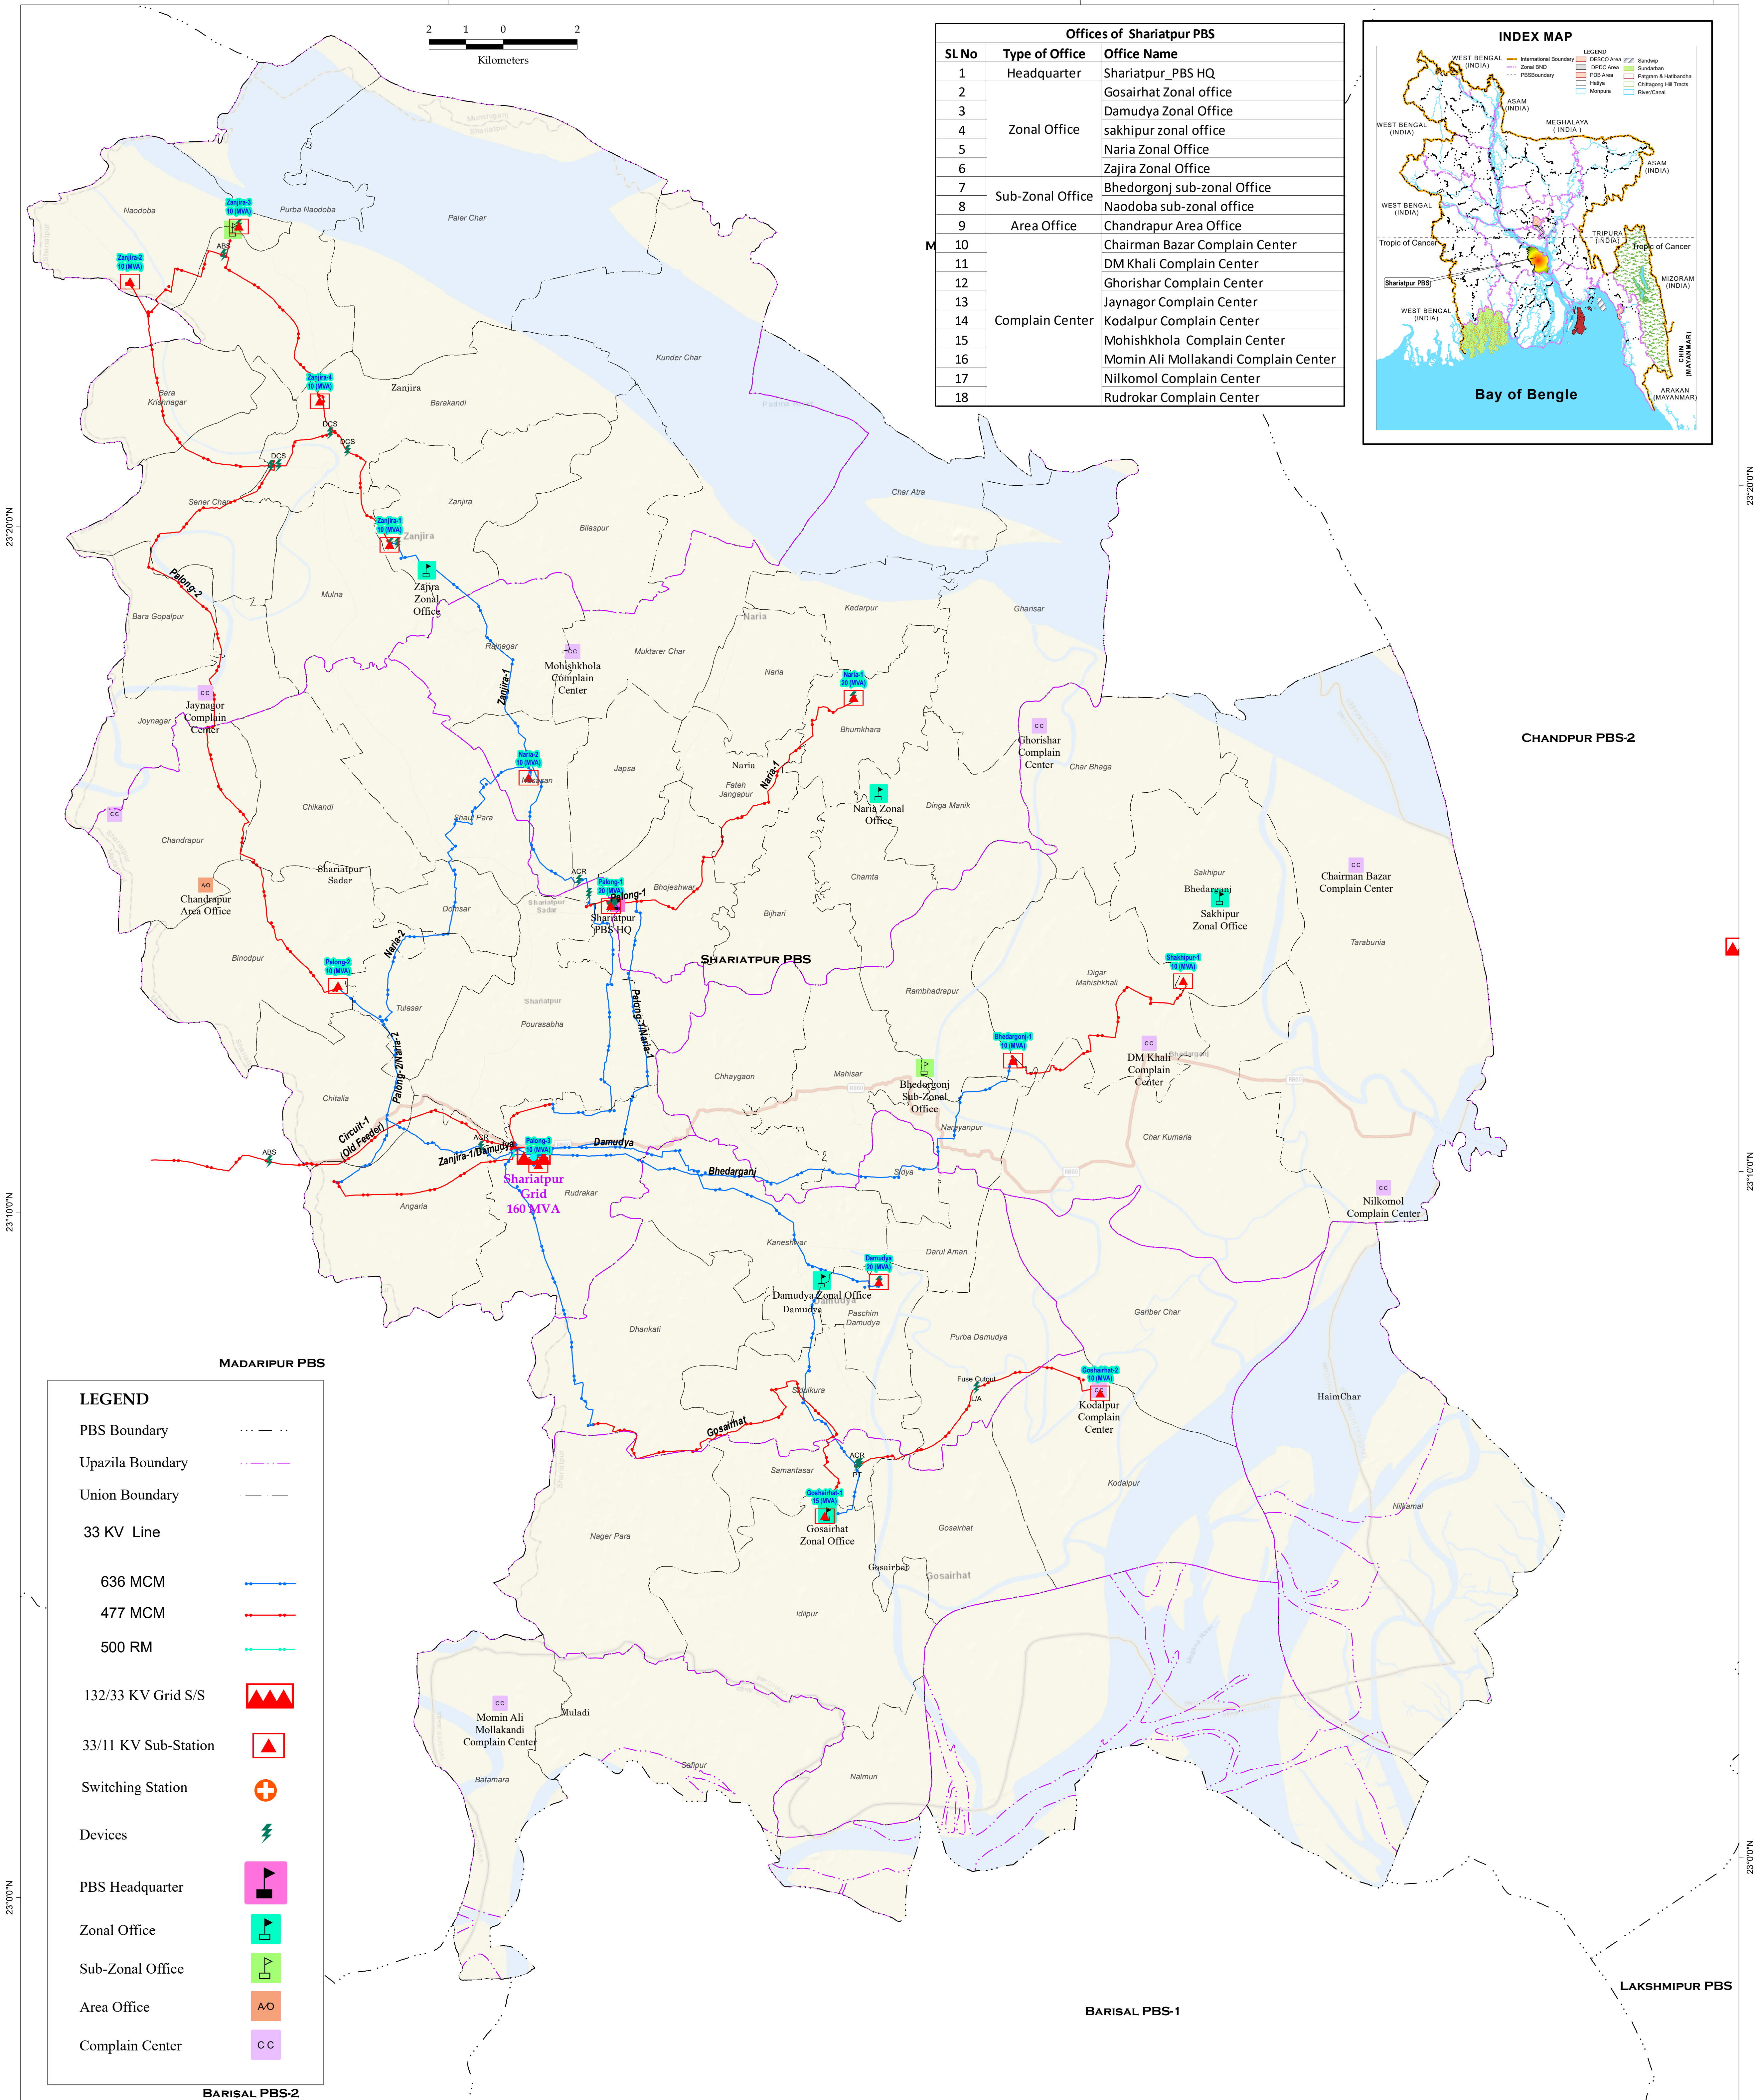


Offices of Shariatpur PBS		
SL No	Type of Office	Office Name
1	Headquarter	Shariatpur PBS HQ
2		Gosairhat Zonal office
3		Damudya Zonal Office
4	Zonal Office	sakhipur zonal office
5		Naria Zonal Office
6		Zajira Zonal Office
7	Sub-Zonal Office	Bhedorgonj sub-zonal Office
8		Naodoba sub-zonal office
9	Area Office	Chandrapur Area Office
10	Complain Center	Chairman Bazar Complain Center
11		DM Khali Complain Center
12		Ghorishar Complain Center
13		Jaynagar Complain Center
14		Kodalpur Complain Center
15		Mohishkhola Complain Center
16		Momin Ali Mollakandi Complain Center
17		Nilkamol Complain Center
18		Rudrokar Complain Center

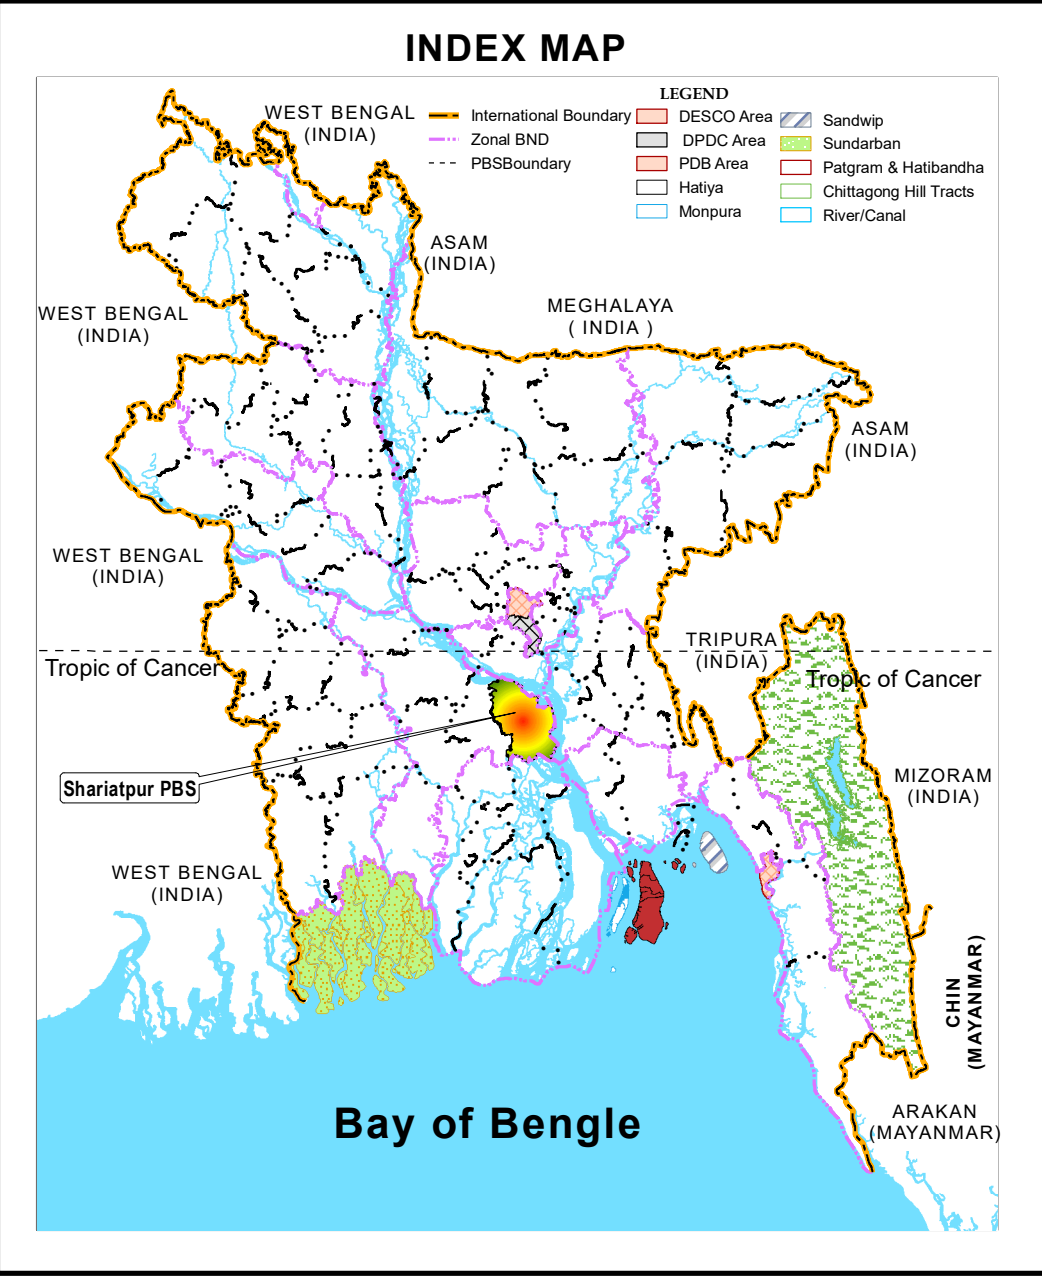

LEGEND	
PBS Boundary	---
Upazila Boundary	---
Union Boundary	---
33 KV Line	---
636 MCM	---
477 MCM	---
500 RM	---
132/33 KV Grid S/S	▲▲▲
33/11 KV Sub-Station	▲
Switching Station	+
Devices	⚡
PBS Headquarter	■
Zonal Office	■
Sub-Zonal Office	■
Area Office	AO
Complain Center	CC

132/33 KV Grid Sub-Station of Shariatpur PBS	
Name of Grid of Sub-Station	Capacity (MVA)
Shariatpur Grid	160/240
Total =	160/240

33/11 KV Sub-Station of Shariatpur PBS		
Sub-Station Type	No's of Sub Station	Capacity (MVA)
Existing 33/11 KV S/S (PBS)	14 (Nos.)	175.00
Existing 33/11 KV S/S (Private)	00 (Nos.)	0.00
Total =		175.00

33 KV Distribution Line of Shariatpur PBS		
Conductor Size	Unit	Milage (Km.)
477 MCM	KM	103.66
636 MCM	KM	113.33
500 RM	KM	0.22
Total	KM	217.21