
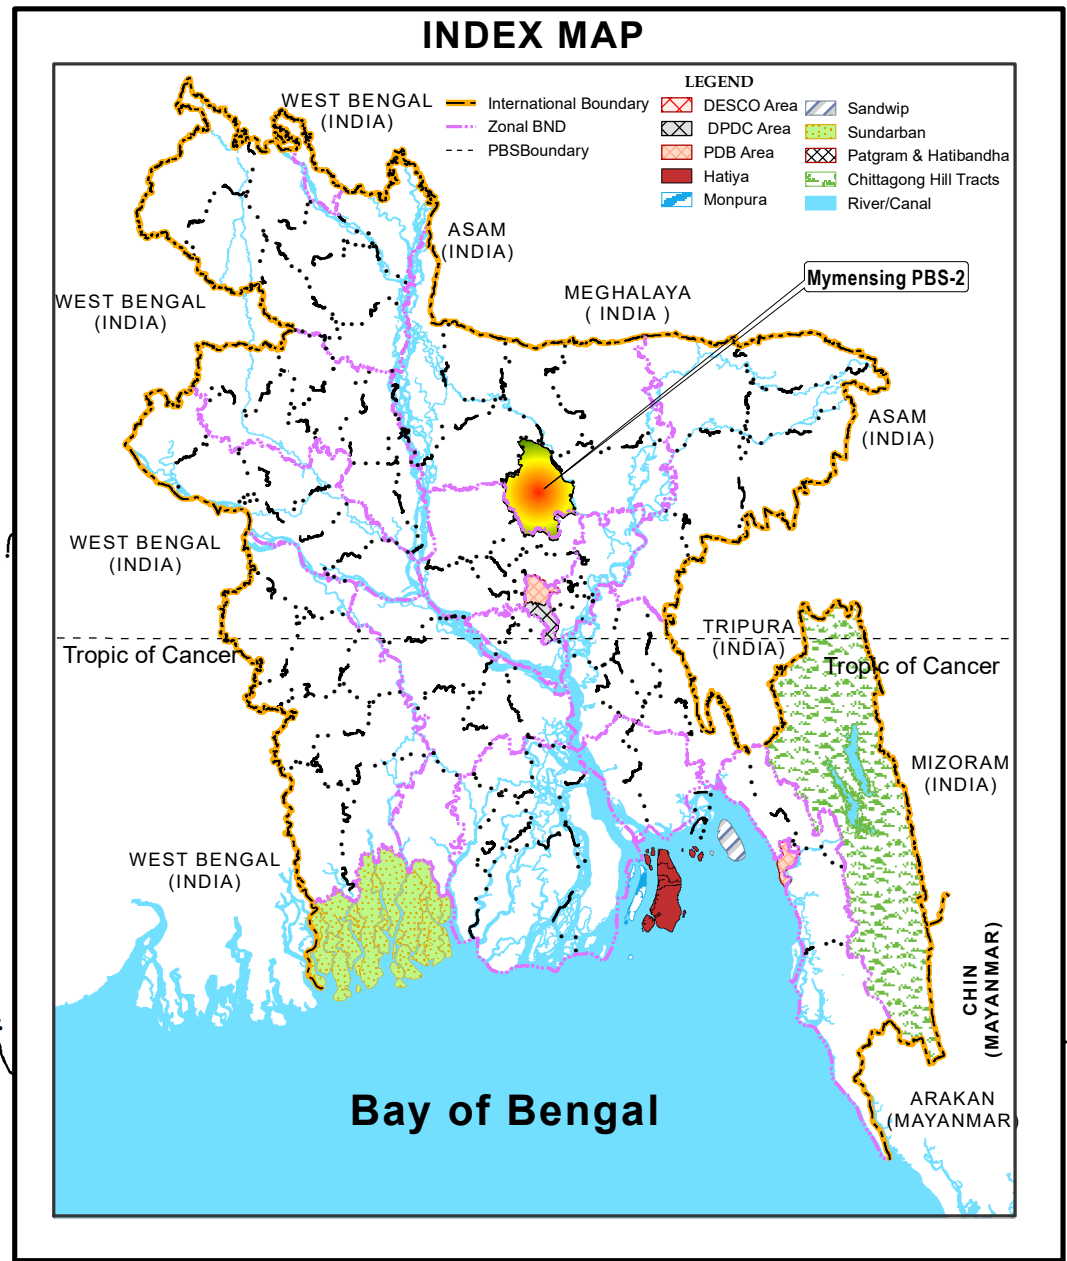


1:94,000

GIS MAP OF 33 KV SOURCE LINE OF MYMENSINGH PBS-2

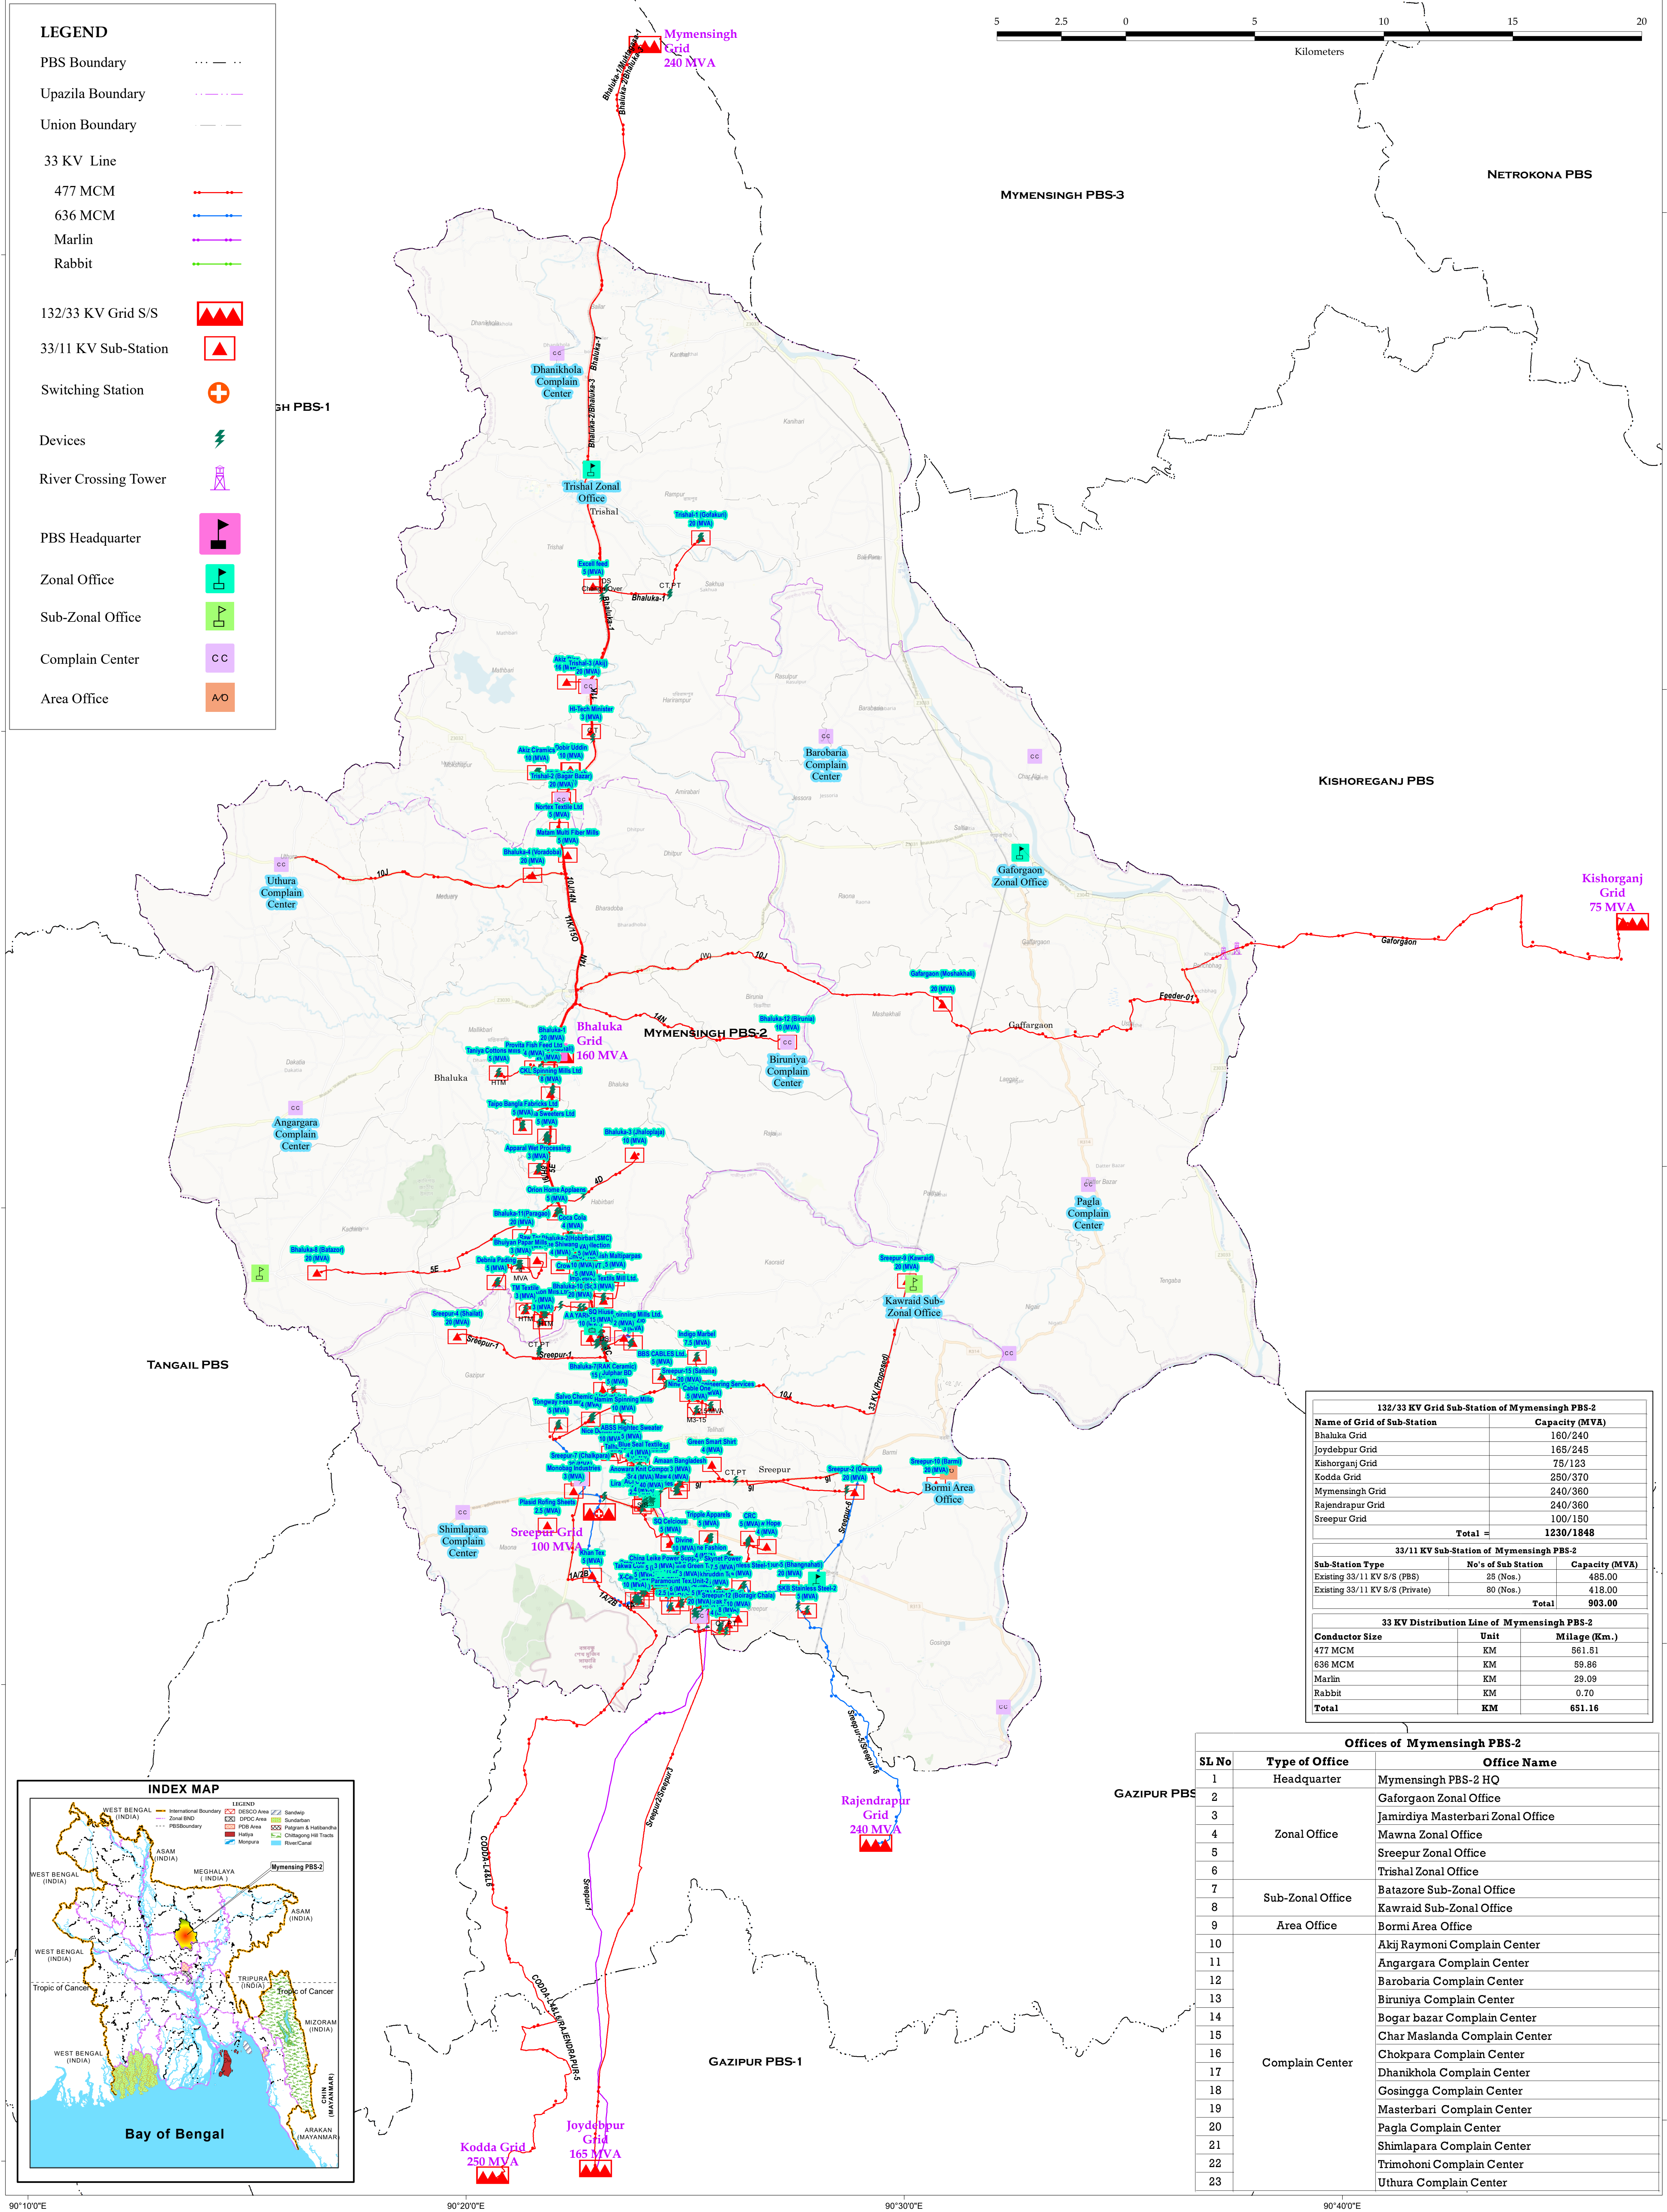

132/33 KV Grid Sub-Station of Mymensingh PBS-2		
Name of Grid of Sub-Station	Capacity (MVA)	
Bhaluka Grid	160/240	
Joydebpur Grid	165/245	
Kishorganj Grid	75/123	
Kodda Grid	250/370	
Mymensingh Grid	240/360	
Rajendrapur Grid	240/360	
Sreepur Grid	100/180	
Total =	1230/1848	
33/11 KV Sub-Station of Mymensingh PBS-2		
Sub-Station Type	No's of Sub Station	Capacity (MVA)
Existing 33/11 KV S/S (PBS)	25 (Nos.)	485.00
Existing 33/11 KV S/S (Private)	80 (Nos.)	418.00
Total	903.00	
33 KV Distribution Line of Mymensingh PBS-2		
Conductor Size	Unit	Milage (Km.)
477 MCM	KM	561.51
636 MCM	KM	59.86
Marlin	KM	29.09
Rabbit	KM	0.70
Total	KM	651.16

Offices of Mymensingh PBS-2		
SL No	Type of Office	Office Name
1	Headquarter	Mymensingh PBS-2 HQ
2	Zonal Office	Gaforgaon Zonal Office
3		Jamirdiya Masterbari Zonal Office
4		Mawna Zonal Office
5		Sreepur Zonal Office
6		Trishal Zonal Office
7	Sub-Zonal Office	Batazore Sub-Zonal Office
8		Kawraid Sub-Zonal Office
9	Area Office	Bormi Area Office
10	Complain Center	Akij Raymoni Complain Center
11		Angargara Complain Center
12		Barobaria Complain Center
13		Biruniya Complain Center
14		Bogar bazar Complain Center
15		Char Maslanda Complain Center
16		Chokpara Complain Center
17		Dhanikhola Complain Center
18		Gosingga Complain Center
19		Masterbari Complain Center
20		Pagla Complain Center
21		Shimlapara Complain Center
22		Trimohoni Complain Center
23		Uthura Complain Center