


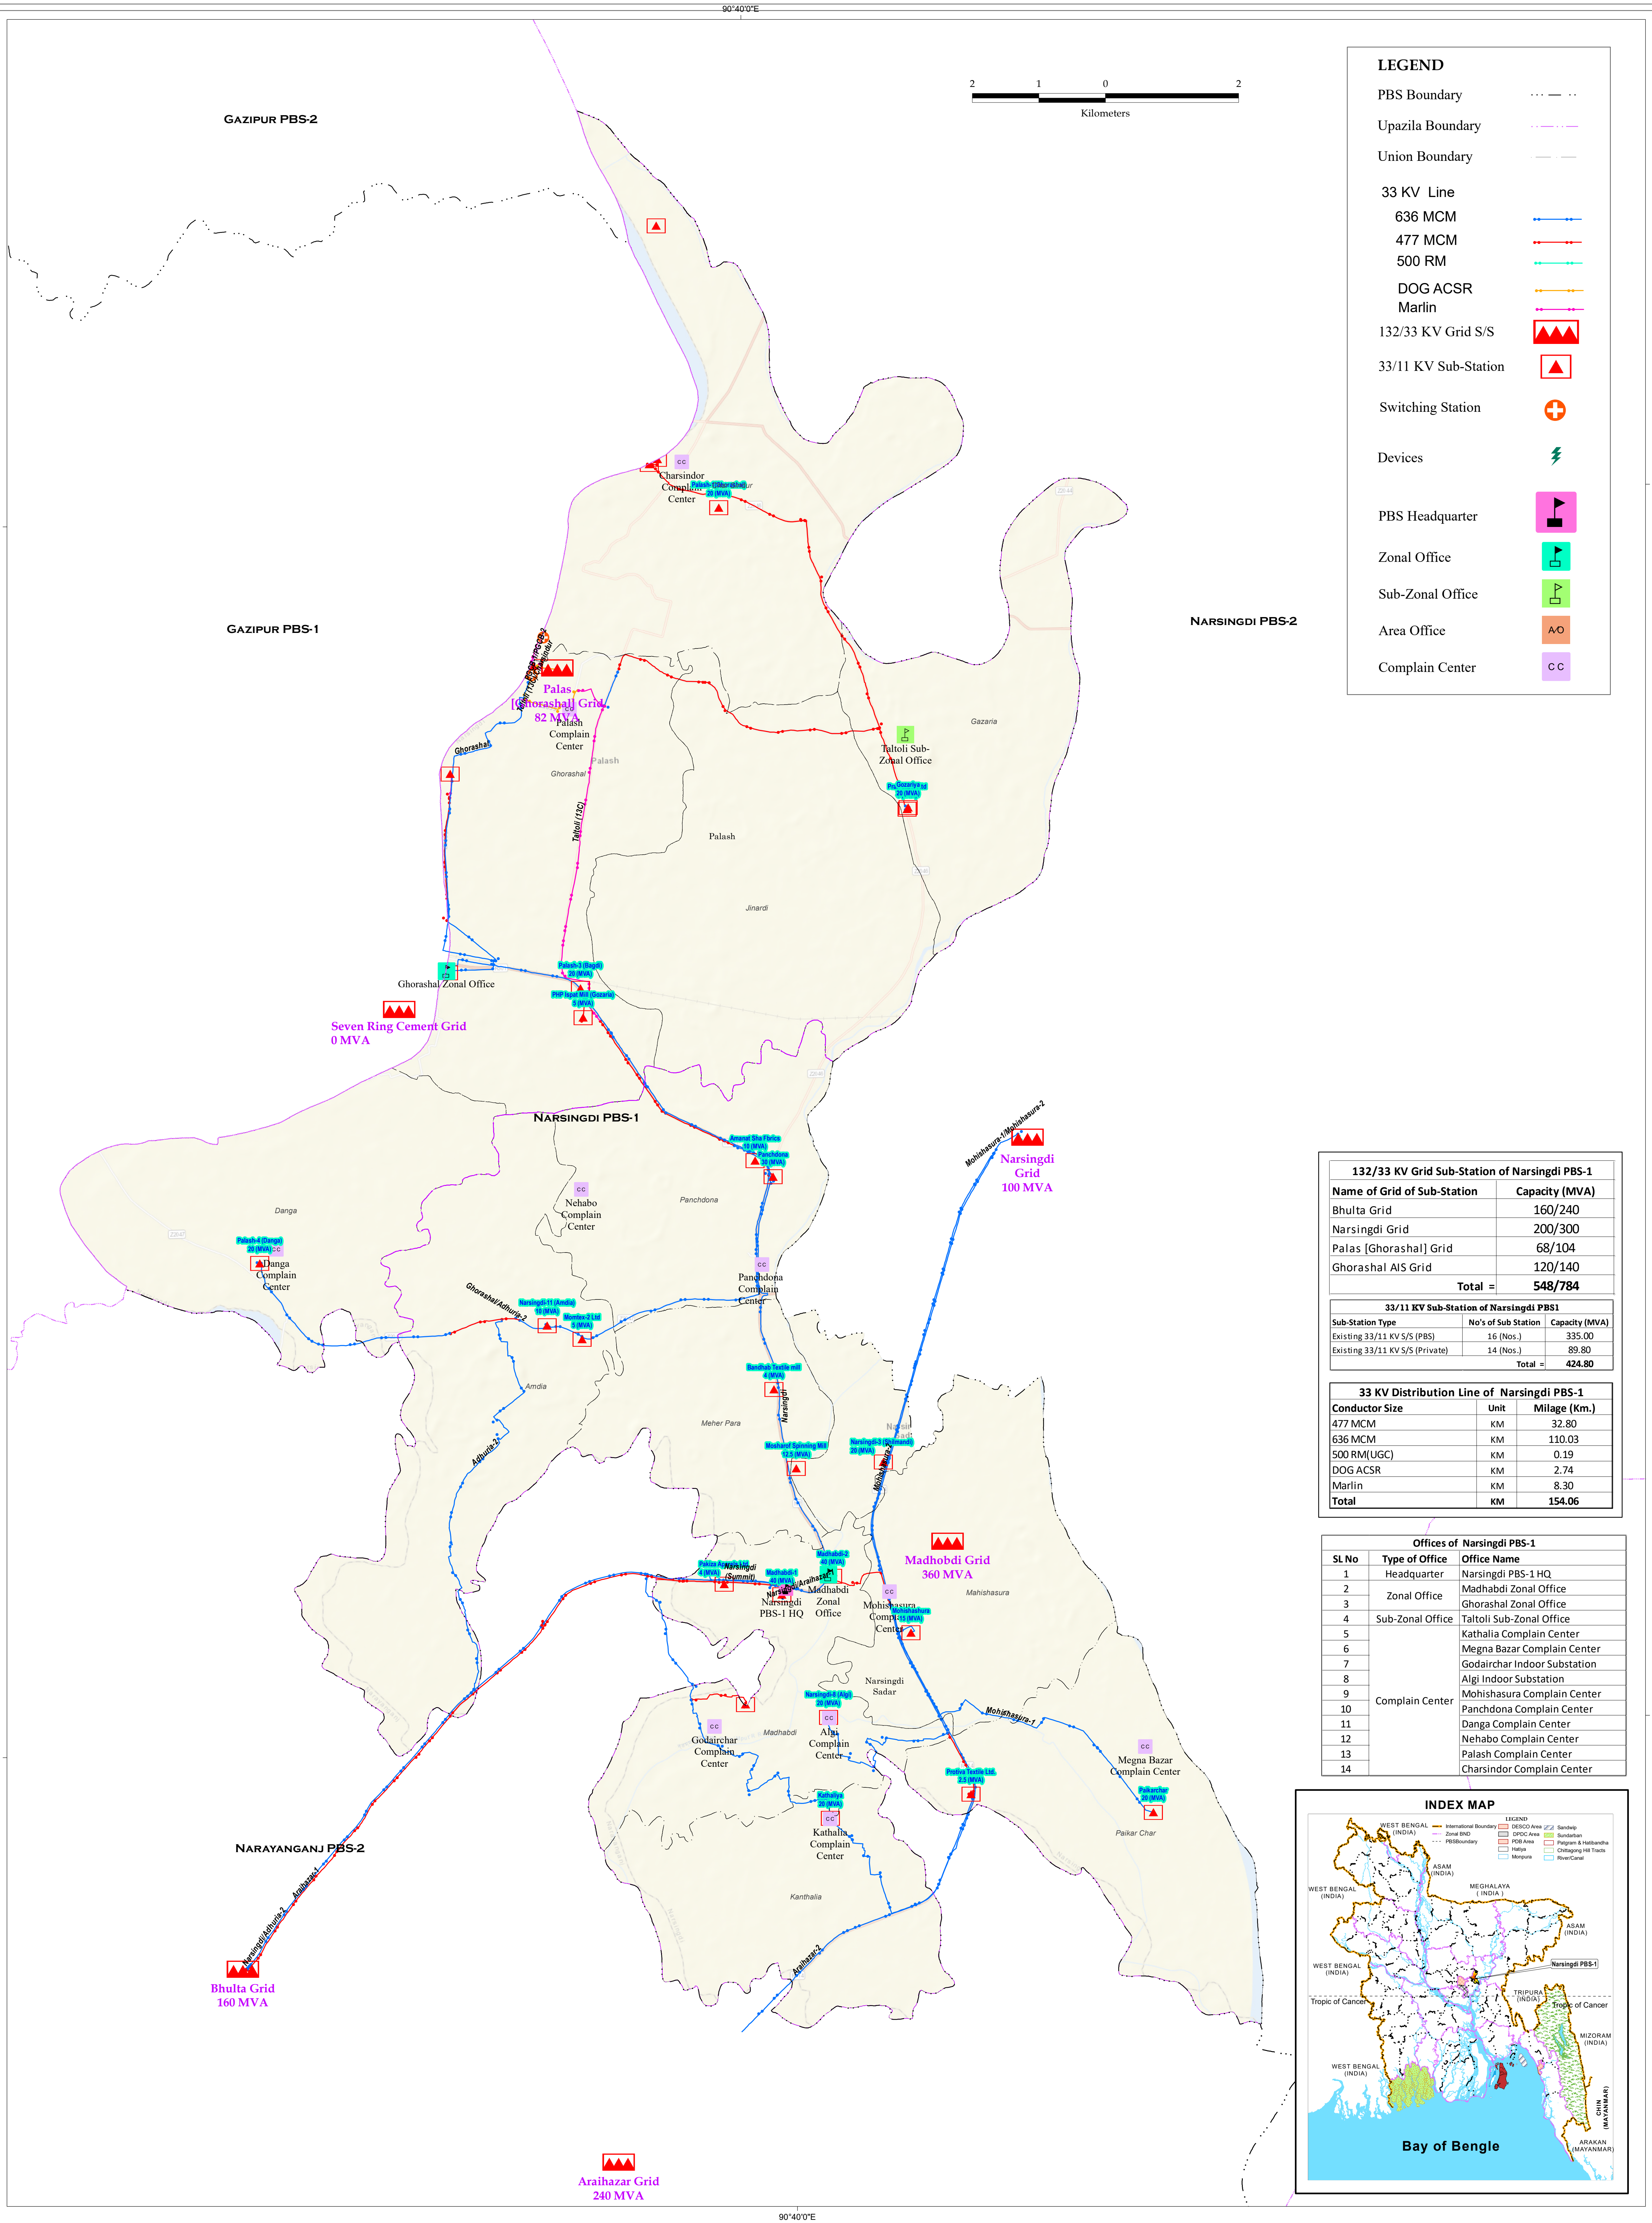

LEGEND

PBS Boundary

Upazila Boundary

Union Boundary

33 KV Line

636 MCM

477 MCM

500 RM

DOG ACSR

Marlin

132/33 KV Grid S/S

33/11 KV Sub-Station

Switching Station

Devices

PBS Headquarter

Zonal Office

Sub-Zonal Office

Area Office

Complain Center

132/33 KV Grid Sub-Station of Narsingdi PBS-1	
Name of Grid of Sub-Station	Capacity (MVA)
Bhulta Grid	160/240
Narsingdi Grid	200/300
Palas [Ghorashal] Grid	68/104
Ghorashal AIS Grid	120/140
Total =	548/784

33/11 KV Sub-Station of Narsingdi PBS1		
Sub-Station Type	No's of Sub Station	Capacity (MVA)
Existing 33/11 KV S/S (PBS)	16 (Nos.)	335.00
Existing 33/11 KV S/S (Private)	14 (Nos.)	89.80
Total =		424.80

33 KV Distribution Line of Narsingdi PBS-1		
Conductor Size	Unit	Milage (Km.)
477 MCM	KM	32.80
636 MCM	KM	110.03
500 RM(UGC)	KM	0.19
DOG ACSR	KM	2.74
Marlin	KM	8.30
Total	KM	154.06

Offices of Narsingdi PBS-1		
SL No	Type of Office	Office Name
1	Headquarter	Narsingdi PBS-1 HQ
2	Zonal Office	Madhabdi Zonal Office
3		Ghorashal Zonal Office
4	Sub-Zonal Office	Taltoli Sub-Zonal Office
5	Complain Center	Kathalia Complain Center
6		Megna Bazar Complain Center
7		Godairchar Indoor Substation
8		Algi Indoor Substation
9		Mohishasura Complain Center
10		Panchdona Complain Center
11		Danga Complain Center
12		Nehabo Complain Center
13		Palash Complain Center
14		Charsindor Complain Center

