

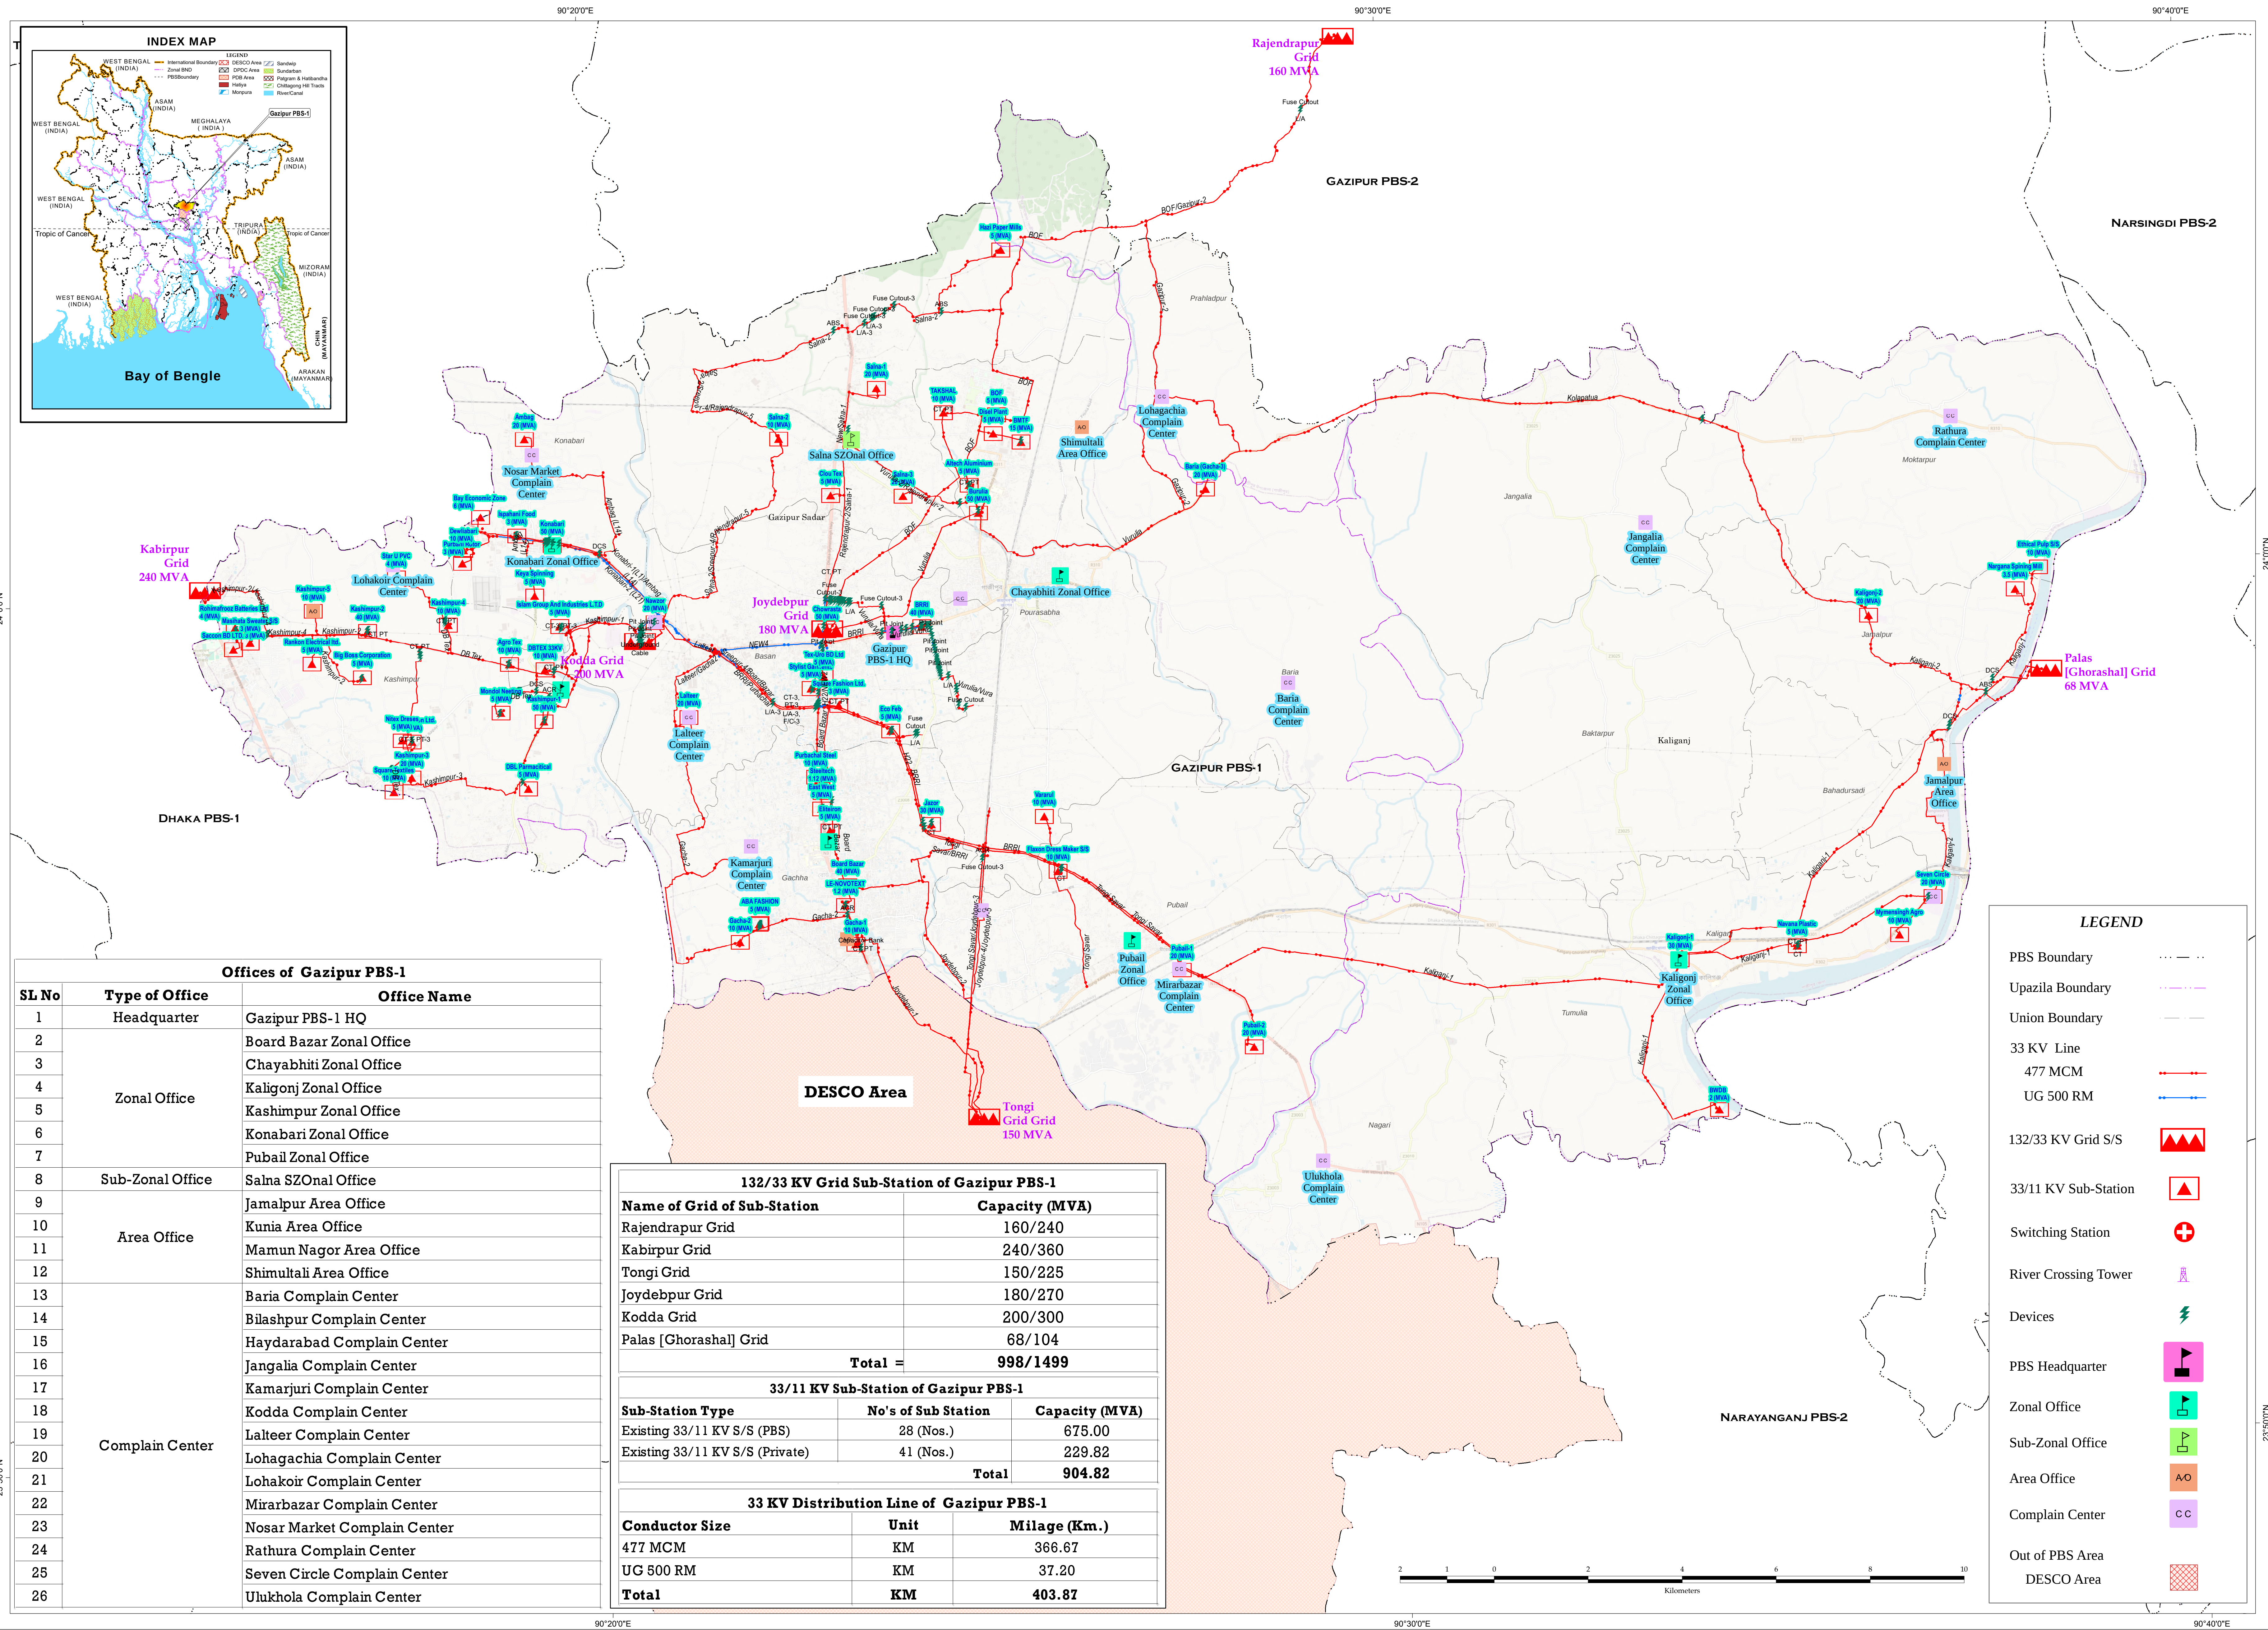


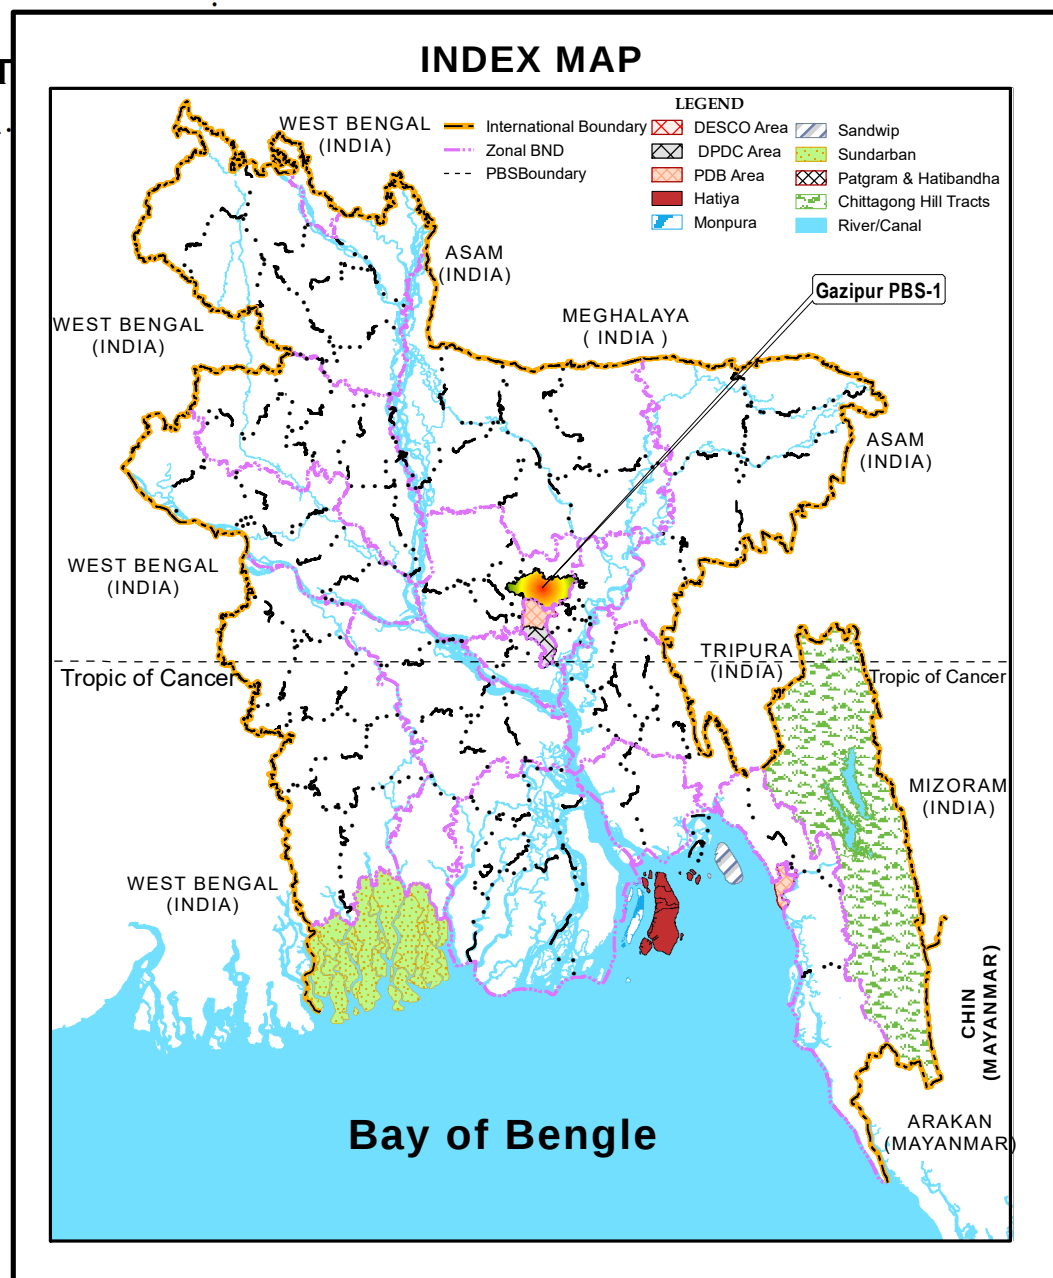

Offices of Gazipur PBS-1		
SL No	Type of Office	Office Name
1	Headquarter	Gazipur PBS-1 HQ
2	Zonal Office	Board Bazar Zonal Office
3		Chayabhati Zonal Office
4		Kaligonj Zonal Office
5		Kashimpur Zonal Office
6		Konabari Zonal Office
7	Sub-Zonal Office	Pubail Zonal Office
8		Salna SZonal Office
9		Jamalpur Area Office
10	Area Office	Kunia Area Office
11		Mamun Nagor Area Office
12		Shimultali Area Office
13	Complain Center	Baria Complain Center
14		Bilashpur Complain Center
15		Haydarabad Complain Center
16		Jangalia Complain Center
17		Kamarjuri Complain Center
18		Kodda Complain Center
19		Lalteer Complain Center
20		Lohagachia Complain Center
21		Lohakoir Complain Center
22		Mirarbazar Complain Center
23		Nosar Market Complain Center
24		Rathura Complain Center
25		Seven Circle Complain Center
26		Ulukhola Complain Center

132/33 KV Grid Sub-Station of Gazipur PBS-1		
Name of Grid of Sub-Station		Capacity (MVA)
Rajendrapur Grid		160/240
Kabirpur Grid		240/360
Tongi Grid		150/225
Joydebpur Grid		180/270
Kodda Grid		200/300
Palas [Ghorashal] Grid		68/104
Total =		998/1499
33/11 KV Sub-Station of Gazipur PBS-1		
Sub-Station Type	No's of Sub Station	Capacity (MVA)
Existing 33/11 KV S/S (PBS)	28 (Nos.)	675.00
Existing 33/11 KV S/S (Private)	41 (Nos.)	229.82
Total		904.82
33 KV Distribution Line of Gazipur PBS-1		
Conductor Size	Unit	Milage (Km.)
477 MCM	KM	366.67
UG 500 RM	KM	37.20
Total	KM	403.87

LEGEND	
PBS Boundary	---
Upazila Boundary	---
Union Boundary	---
33 KV Line	---
477 MCM	---
UG 500 RM	---
132/33 KV Grid S/S	▲▲▲
33/11 KV Sub-Station	▲
Switching Station	+
River Crossing Tower	⚡
Devices	⚡
PBS Headquarter	🏢
Zonal Office	🏢
Sub-Zonal Office	🏢
Area Office	AO
Complain Center	CC
Out of PBS Area	---
DESCO Area	---

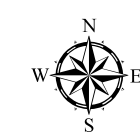