


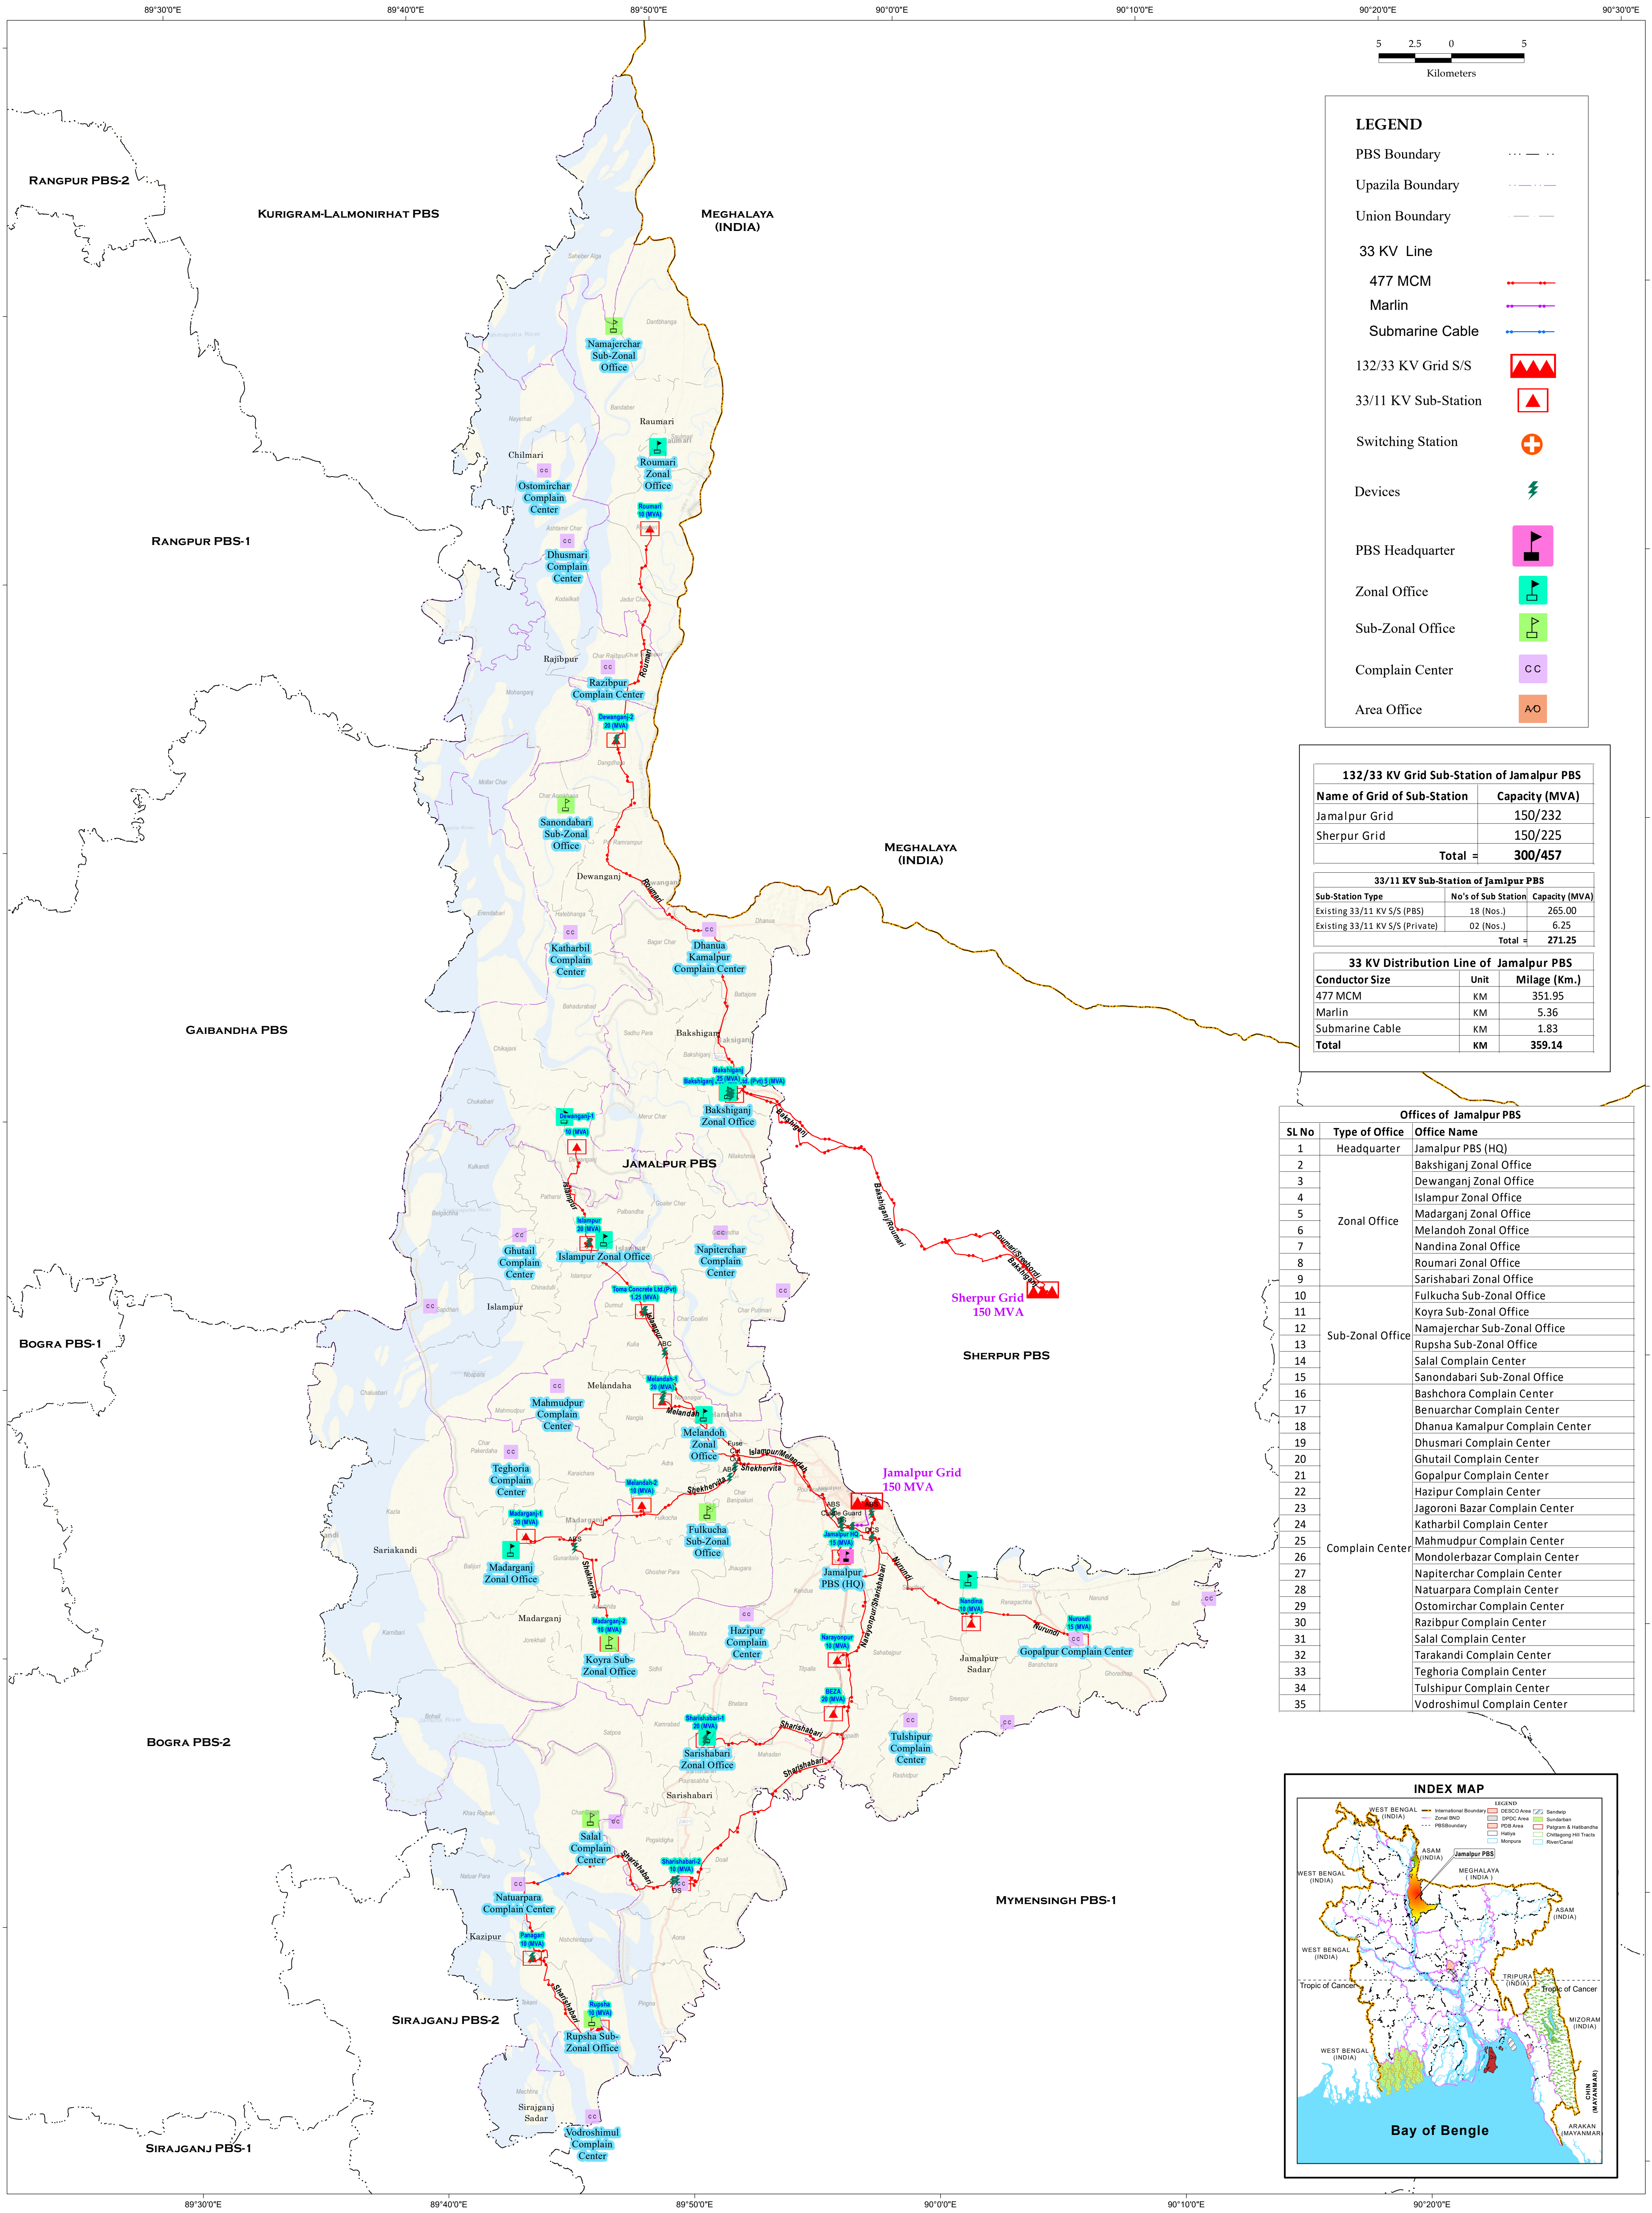

LEGEND

PBS Boundary

Upazila Boundary

Union Boundary

33 KV Line

477 MCM

Marlin

Submarine Cable

132/33 KV Grid S/S

33/11 KV Sub-Station

Switching Station

Devices

PBS Headquarter

Zonal Office

Sub-Zonal Office

Complain Center

Area Office

132/33 KV Grid Sub-Station of Jamalpur PBS	
Name of Grid of Sub-Station	Capacity (MVA)
Jamalpur Grid	150/232
Sherpur Grid	150/225
Total = 300/457	

33/11 KV Sub-Station of Jamalpur PBS		
Sub-Station Type	No's of Sub Station	Capacity (MVA)
Existing 33/11 KV S/S (PBS)	18 (Nos.)	265.00
Existing 33/11 KV S/S (Private)	02 (Nos.)	6.25
Total = 271.25		

33 KV Distribution Line of Jamalpur PBS		
Conductor Size	Unit	Milage (Km.)
477 MCM	KM	351.95
Marlin	KM	5.36
Submarine Cable	KM	1.83
Total	KM	359.14

Offices of Jamalpur PBS		
SL No	Type of Office	Office Name
1	Headquarter	Jamalpur PBS (HQ)
2	Zonal Office	Bakshiganj Zonal Office
3		Dewanganj Zonal Office
4		Islampur Zonal Office
5		Madarganj Zonal Office
6		Melandoh Zonal Office
7		Nandina Zonal Office
8		Roumari Zonal Office
9		Sarishabari Zonal Office
10	Sub-Zonal Office	Fulkucha Sub-Zonal Office
11		Koyra Sub-Zonal Office
12		Namajerchar Sub-Zonal Office
13		Rupsha Sub-Zonal Office
14	Complain Center	Salal Complain Center
15		Sanondabari Sub-Zonal Office
16		Bashchora Complain Center
17		Benuarchar Complain Center
18		Dhanua Kamalpur Complain Center
19		Dhusmari Complain Center
20		Ghutil Complain Center
21		Gopalpur Complain Center
22		Hazipur Complain Center
23		Jagoroni Bazar Complain Center
24		Katharbil Complain Center
25		Mahmudpur Complain Center
26		Mondolerbazar Complain Center
27		Napiterchar Complain Center
28		Naturpara Complain Center
29		Ostomirchar Complain Center
30		Razibpur Complain Center
31		Salal Complain Center
32		Tarakandi Complain Center
33		Teghoria Complain Center
34		Tulshipur Complain Center
35		Vodroshimul Complain Center

