


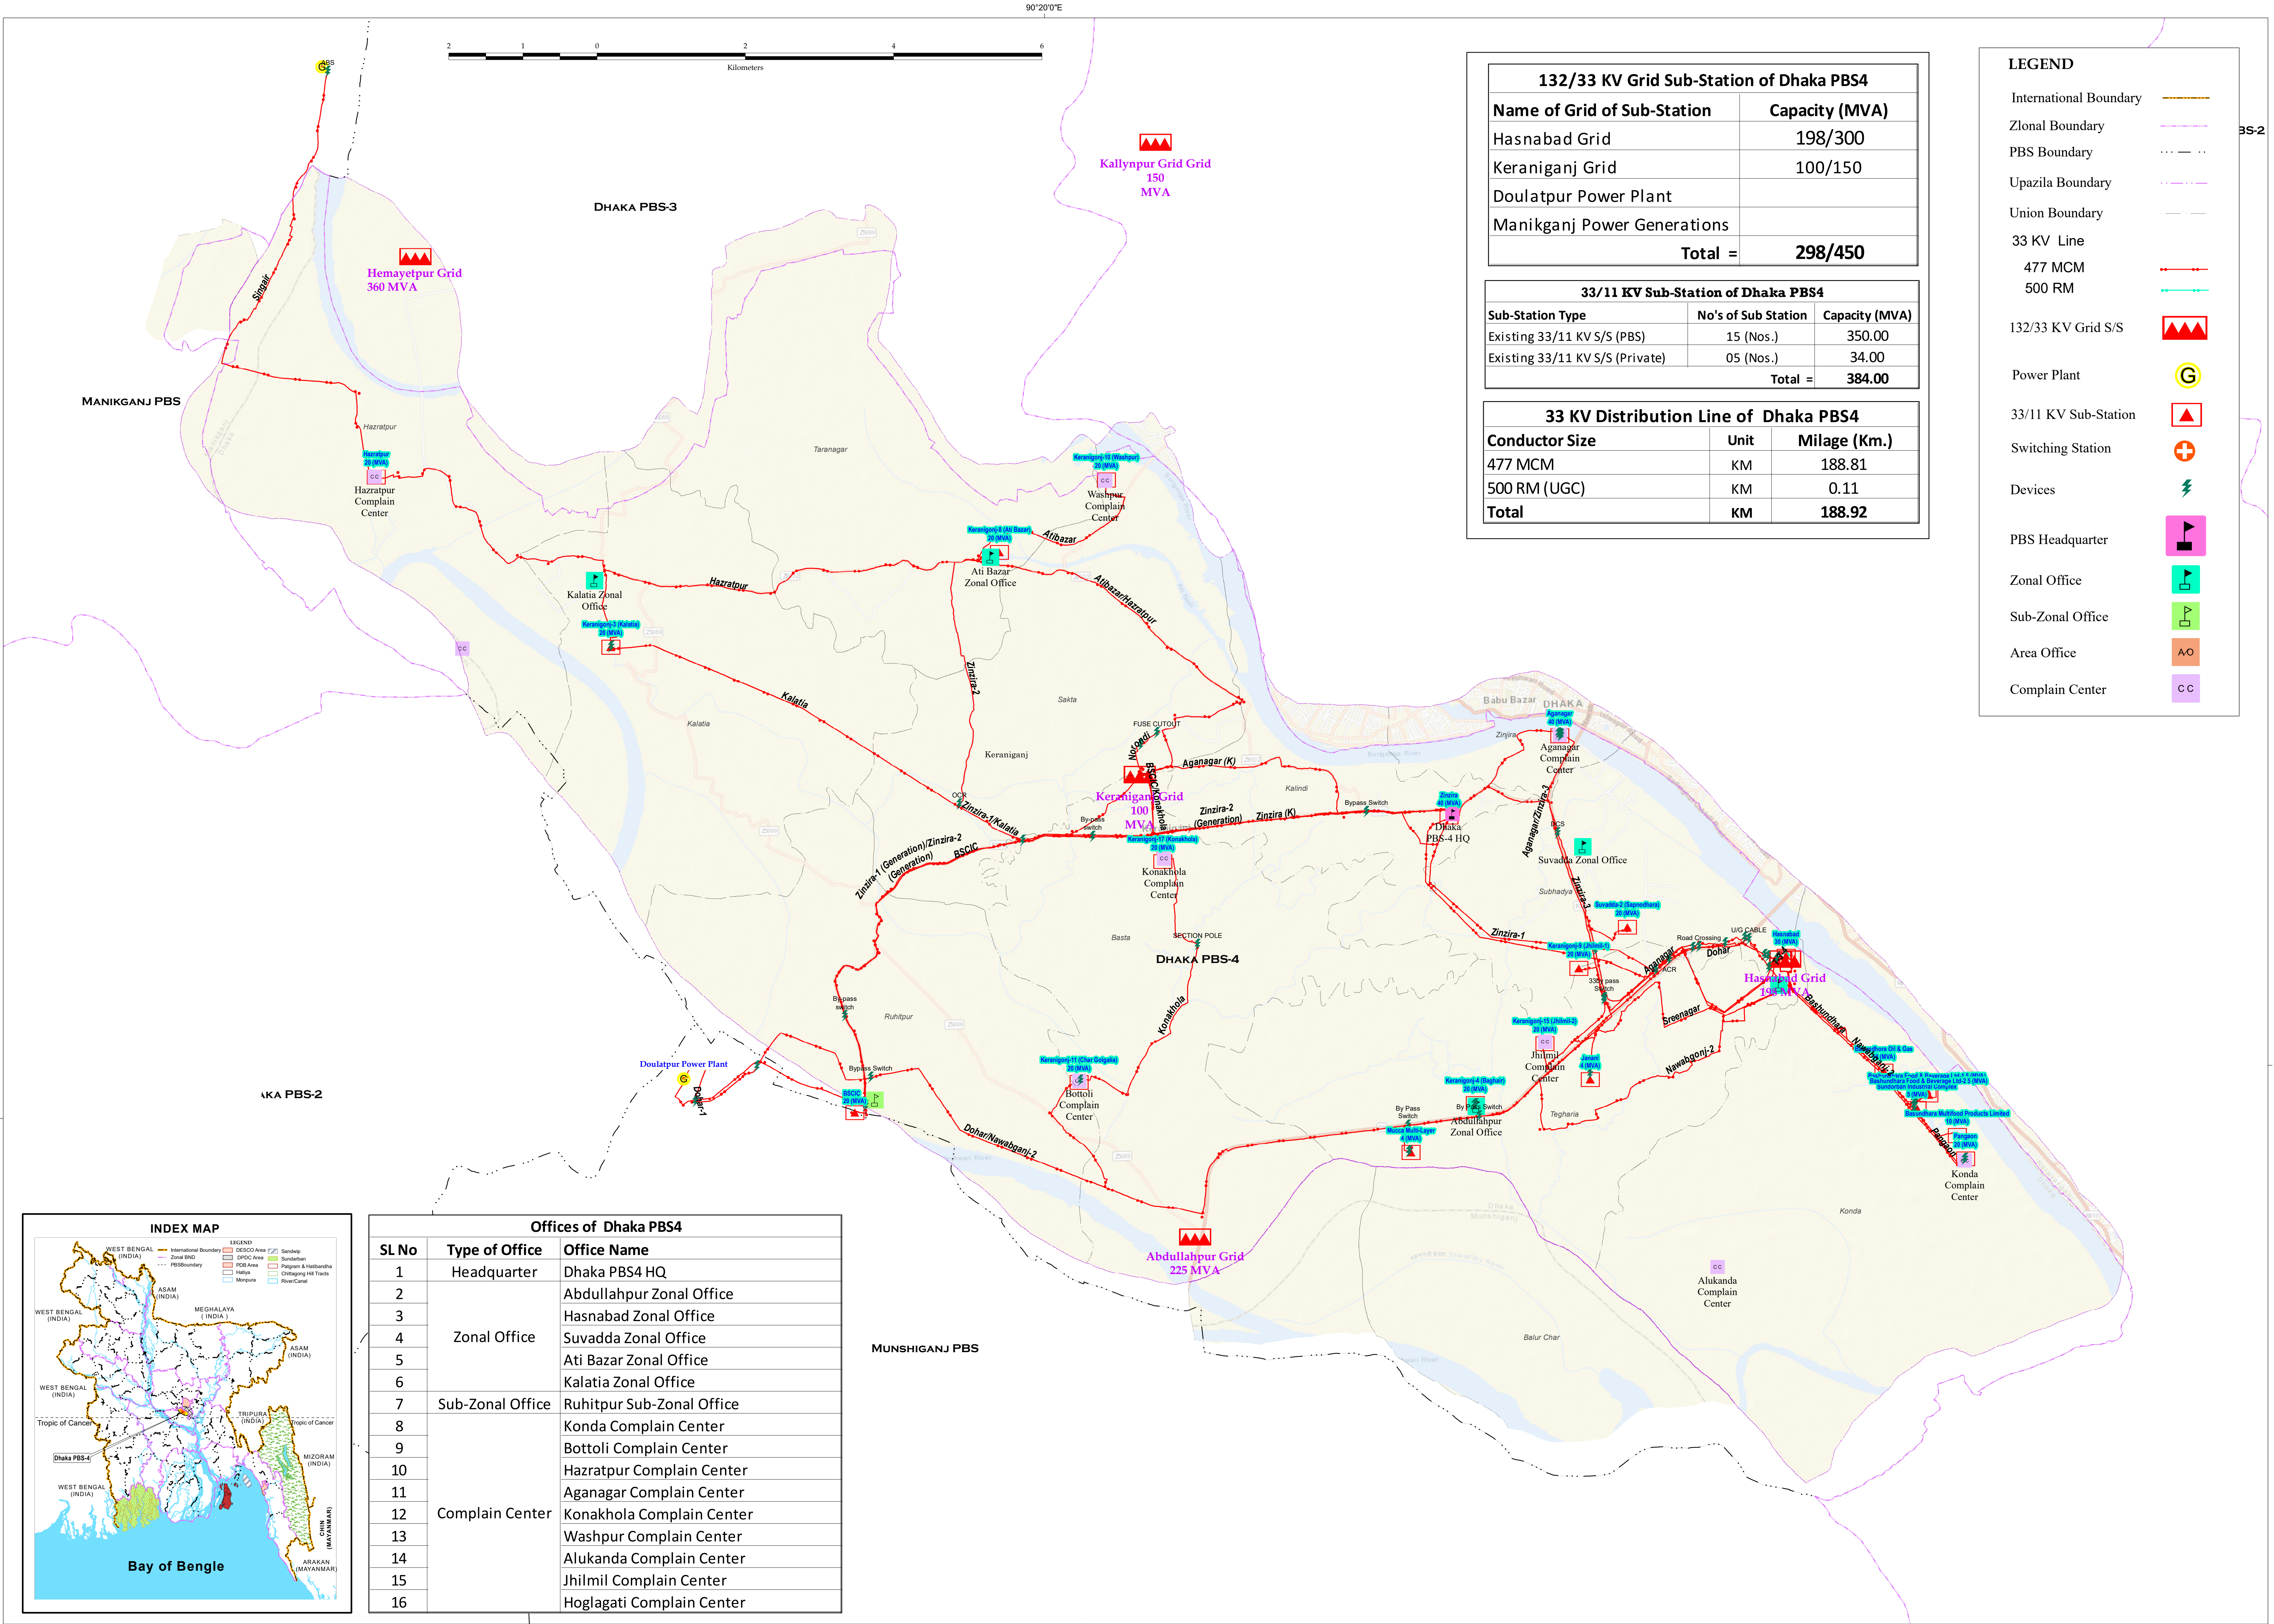


132/33 KV Grid Sub-Station of Dhaka PBS4	
Name of Grid of Sub-Station	Capacity (MVA)
Hasnabad Grid	198/300
Keraniganj Grid	100/150
Doulatpur Power Plant	
Manikganj Power Generations	
Total =	298/450

33/11 KV Sub-Station of Dhaka PBS4		
Sub-Station Type	No's of Sub Station	Capacity (MVA)
Existing 33/11 KV S/S (PBS)	15 (Nos.)	350.00
Existing 33/11 KV S/S (Private)	05 (Nos.)	34.00
Total =		384.00

33 KV Distribution Line of Dhaka PBS4		
Conductor Size	Unit	Milage (Km.)
477 MCM	KM	188.81
500 RM (UGC)	KM	0.11
Total	KM	188.92

LEGEND	
International Boundary	
Zlonal Boundary	
PBS Boundary	
Upazila Boundary	
Union Boundary	
33 KV Line	
477 MCM	
500 RM	
132/33 KV Grid S/S	
Power Plant	
33/11 KV Sub-Station	
Switching Station	
Devices	
PBS Headquarter	
Zonal Office	
Sub-Zonal Office	
Area Office	
Complain Center	

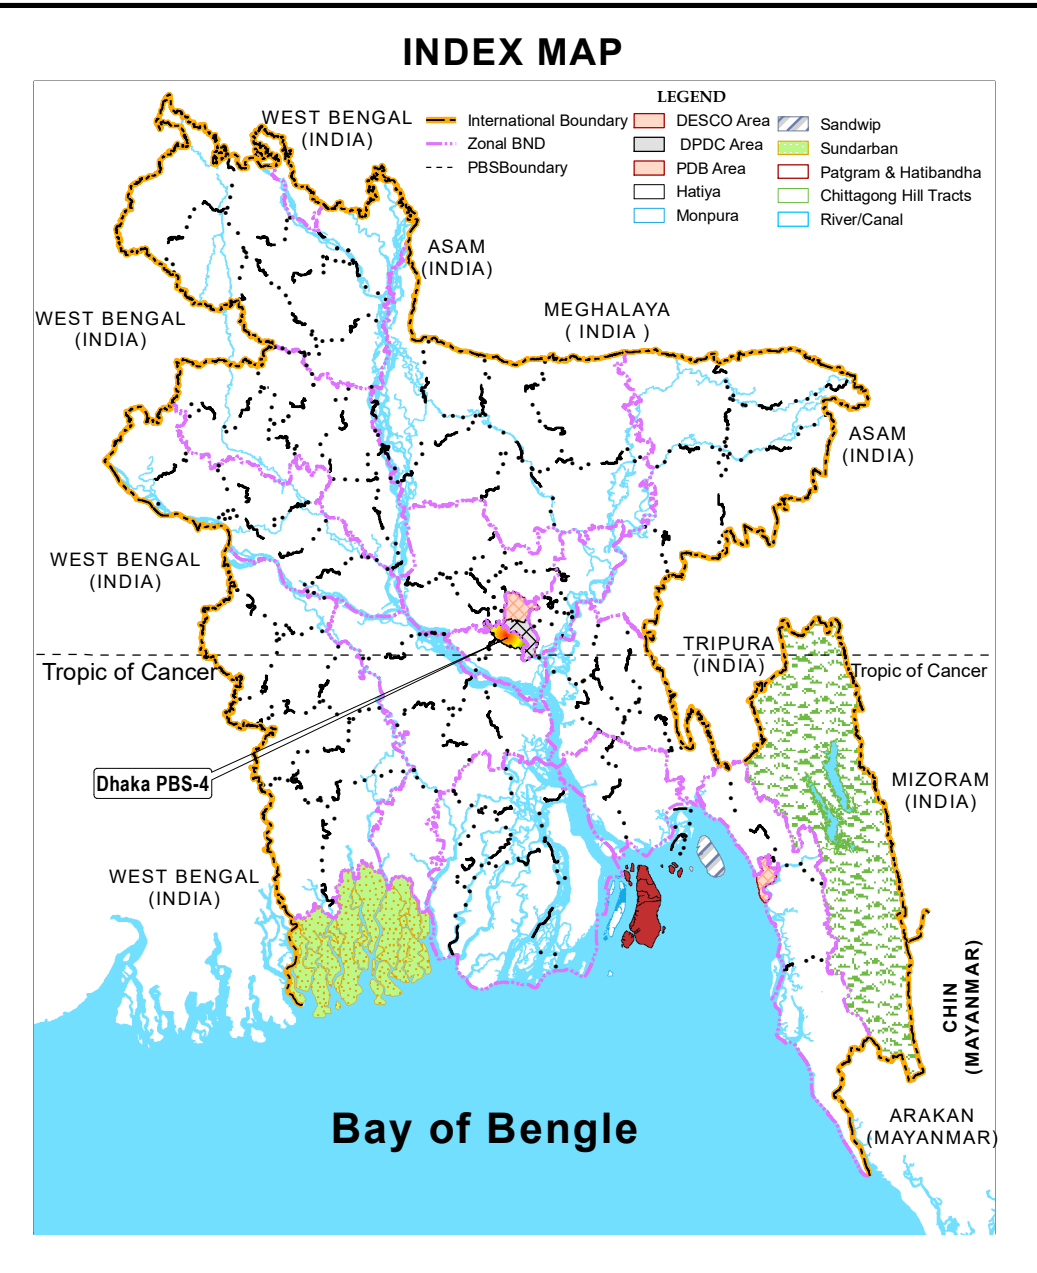

Offices of Dhaka PBS4		
SL No	Type of Office	Office Name
1	Headquarter	Dhaka PBS4 HQ
2	Zonal Office	Abdullahpur Zonal Office
3		Hasnabad Zonal Office
4		Suvadda Zonal Office
5		Ati Bazar Zonal Office
6	Sub-Zonal Office	Kalatia Zonal Office
7		Ruhitpur Sub-Zonal Office
8	Complain Center	Konda Complain Center
9		Bottoli Complain Center
10		Hazratpur Complain Center
11		Aganagar Complain Center
12		Konakhola Complain Center
13		Washpur Complain Center
14		Alukanda Complain Center
15		Jhilmil Complain Center
16		Hoglagati Complain Center