
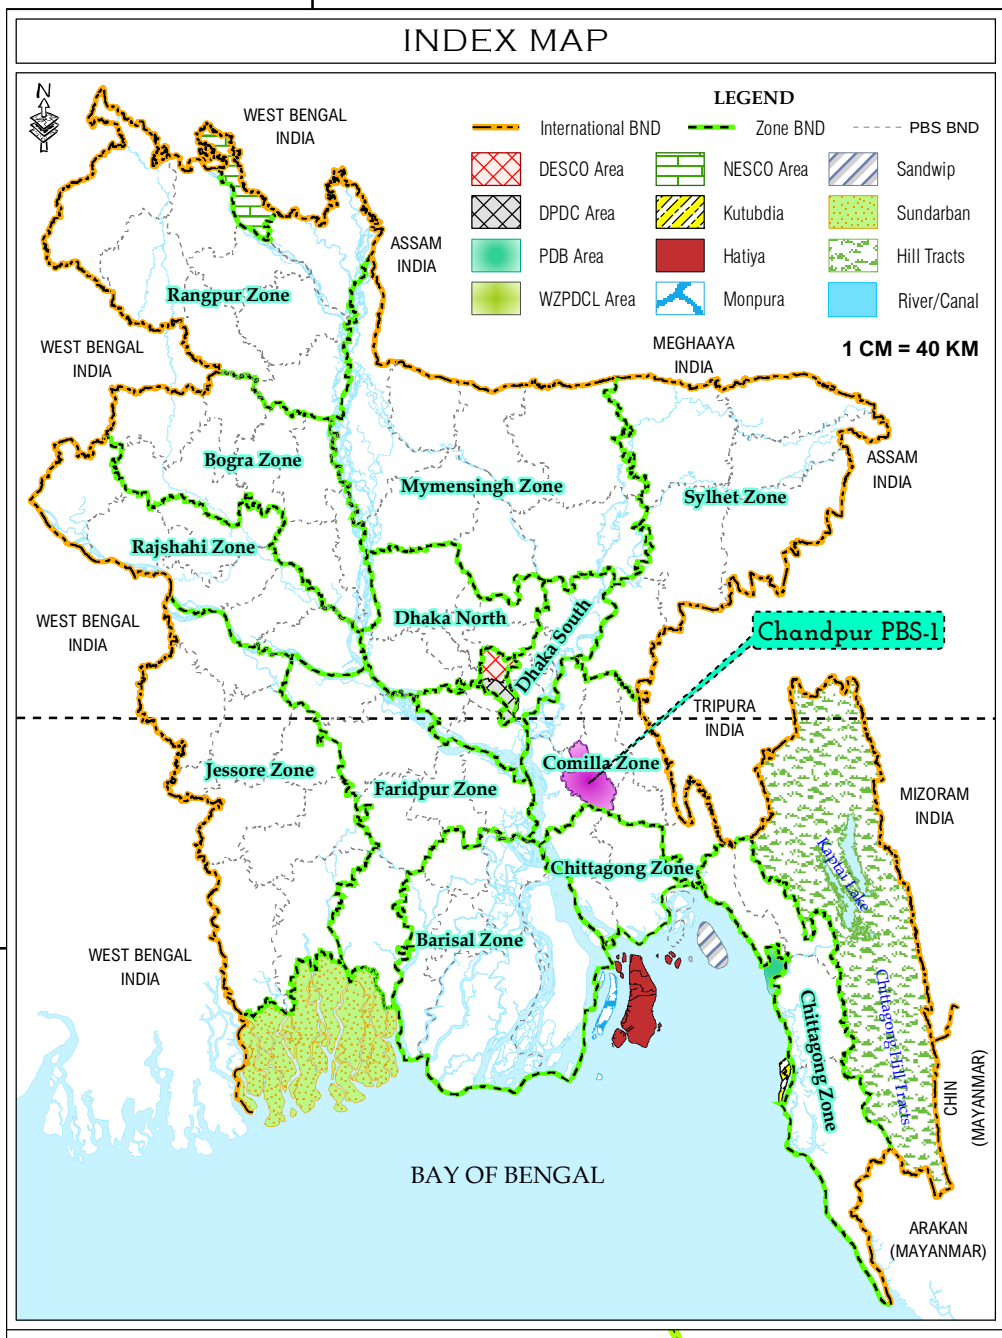


GIS MAP OF 33 KV SOURCE LINE OF CHANDPUR PBS-1

1:55,000

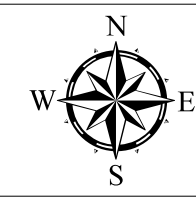



Office's Information of Chandpur PBS-1			
SL No	Office Type	Office Name	No's
1	Headquarter	Chandpur-1 PBS HQ	1
2	Zonal Office	Shahrasti Zonal Office	2
3		Kachua Zonal Office	
4	Sub-Zonal Office	Sachar Sub-Zonal office	1
5	Complain Center	Aynatoli Complain center	9
6		Chitoshi Complain Center	
7		Palishara Complain Center	
8		Bijoypur Complain Center	
9		Balakhal Complain Center	
10		Asrafpur Complain Center	
11		Ammujan Complain Center	
12		Changatali Complain Center	
13		Palakhal Complain Center	

132/ 33 KV Grid Sub-Station of Chandpur PBS-1		
SL No	Name of Grid S/ S	Caapacity (MVA)
1	Ramganj	100/ 150
2	Kachua	100/ 150
3	Daudkandi (Titas)	150/ 225
Total=		350/ 525

Switching Station of Chandpur PBS-1		
SL No	Switching Station Name	Connected Grid
1	Kochua Switching Station	Kochua

33/ 11 KV Sub-Station Information of Chandpur PBS-1		
Sub-Station Status	No. of Sub Station	Capcity (MVA)
Existing S/ S	07 No's	155.00
→ PBS Owned S/ S	07 No's	155.00
→ Private S/ S	00 No's	0.00
Under-Construction S/ S	00 No's	0.00
Proposed S/ S	06 No's	10.00
Total =	13 No's	165.00

33 KV Line Information of Chandpur PBS-1		
Conductor Size	Unit	Mileage
477 MCM	KM	180.06
Total=		180.06

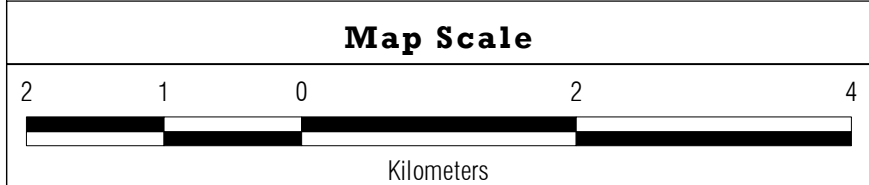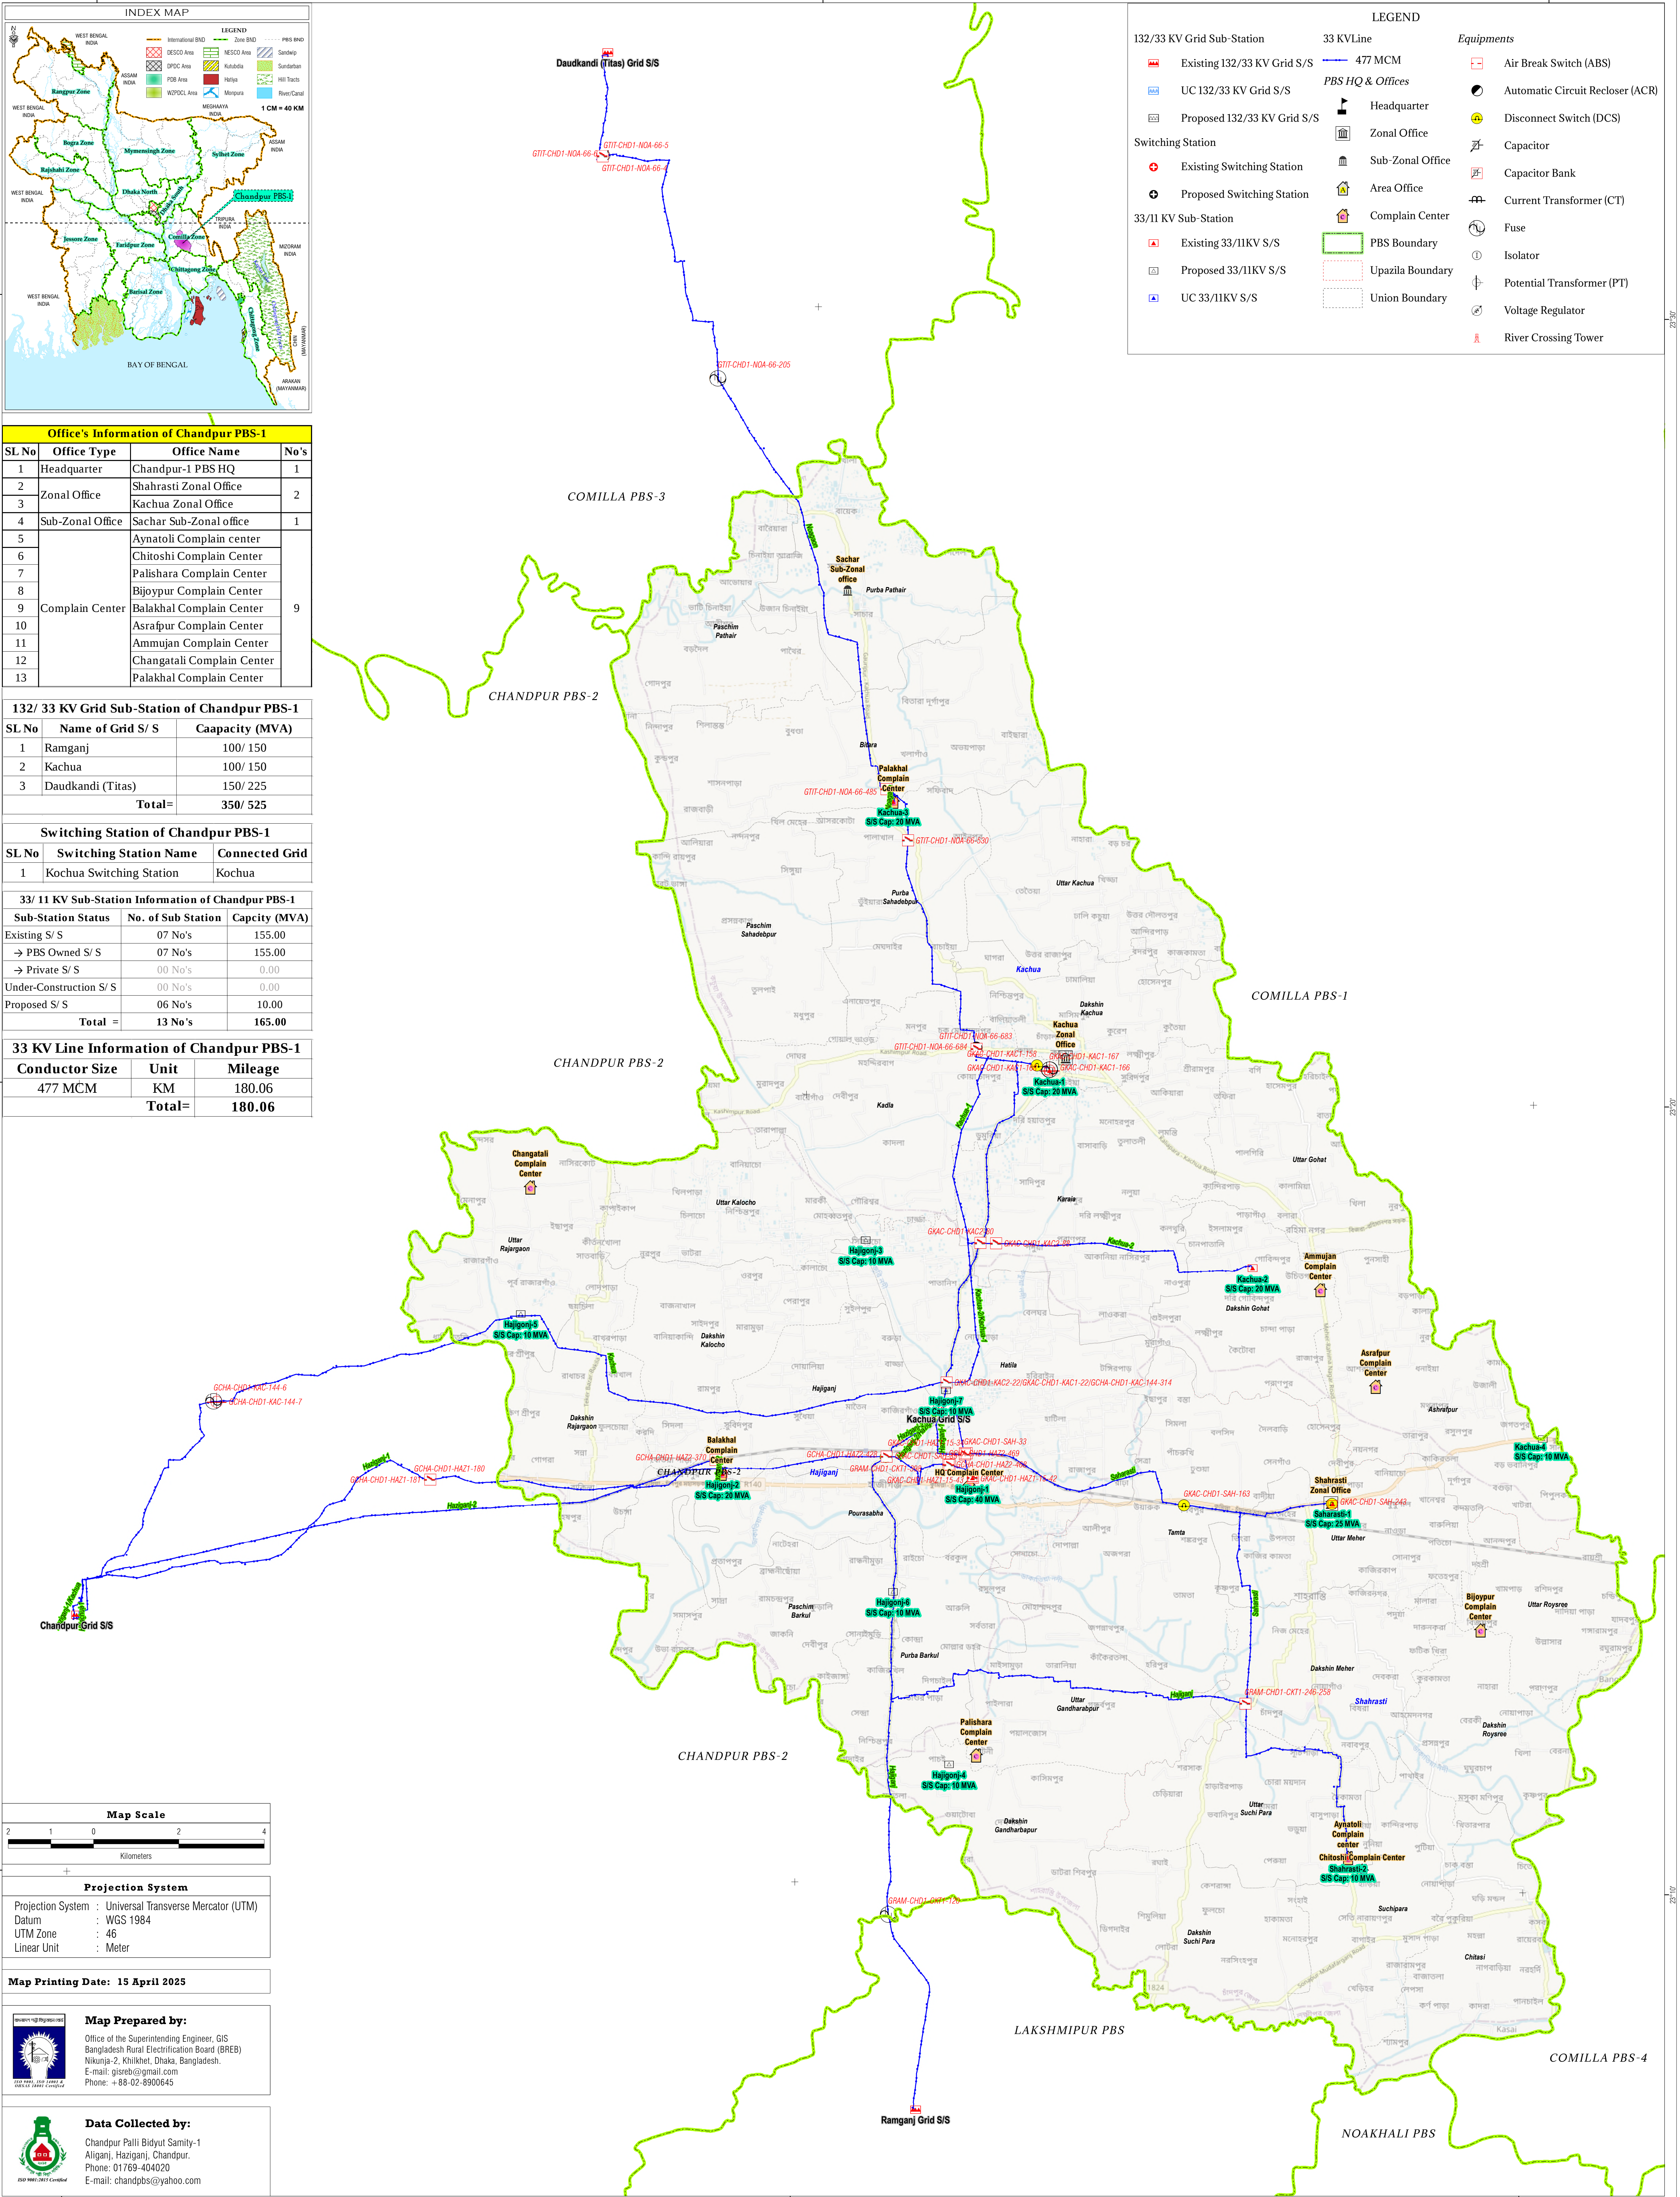

Projection System	
Projection System	: Universal Transverse Mercator (UTM)
Datum	: WGS 1984
UTM Zone	: 46
Linear Unit	: Meter

Map Printing Date: 15 April 2025

Map Prepared by:

Office of the Superintending Engineer, GIS
Bangladesh Rural Electrification Board (BREB)
Nikunja-2, Khilket, Dhaka, Bangladesh.
E-mail: gisweb@gmail.com
Phone: +88-02-8900645

Data Collected by:

Chandpur Palli Bidyat Samity-1
Ailganj, Haziganj, Chandpur.
Phone: 01769-404020
E-mail: chandpbs@yahoo.com