


GIS MAP OF 33 KV SOURCE LINE OF CHAPAINAWABGANJ PBS

1:90,000

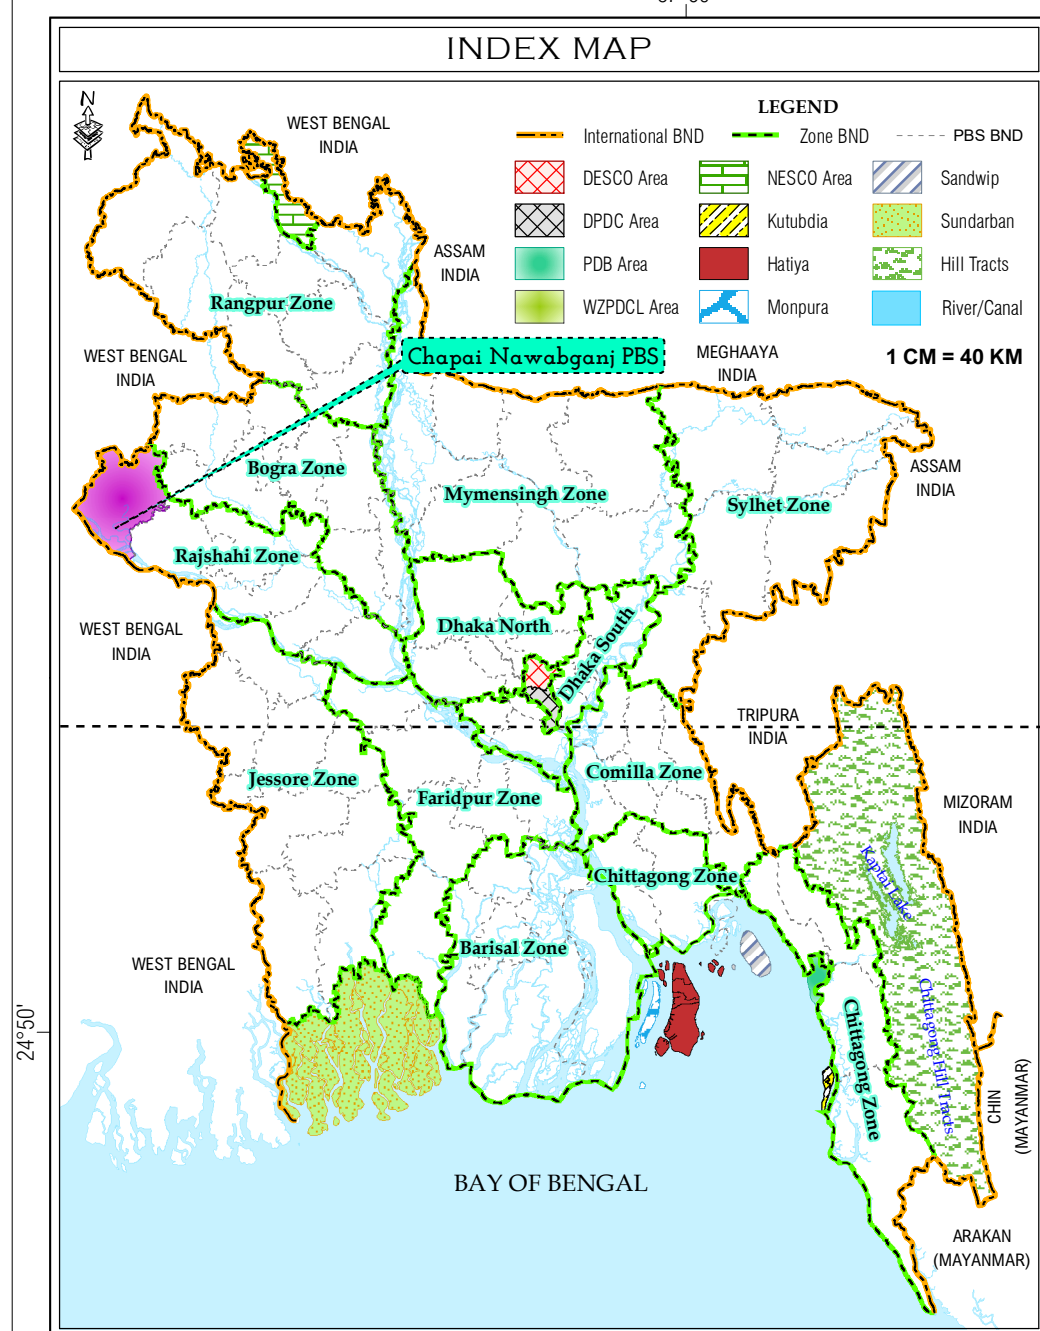

132/33 KV Grid Sub-Station of Chapai Nawabganj PBS		
SL No	Name of Grid S/S	Capacity (MVA)
1	Chapai Nawabganj [Haripur]	140/231
2	Amnura	105/150
3	Rahanpur	100/150
4	Niamotpur	125/200
Total =		470/731

33/11 KV Sub-Station Information of Chapai Nawabganj PBS		
Sub-Station Status	No. of Sub-Station	Capacity (MVA)
Existing S/S	13 No's	185.00
PBS Owned S/S	13 No's	185.00
Private S/S	0 No's	0.00
Under-Construction S/S	0 No's	0.00
Proposed S/S	03 No's	30.00
Total =	16 No's	215.00

33 KV Line Information of Chapai Nawabganj PBS		
Conductor Size	Unit	Mileage
477 MCM	KM	247.17
Total =		247.17

Office's Information of Chapai Nawabganj PBS			
SL No	Office Type	Office Name	No's
1	Headquarter	Chapainawabganj PBS HQ	1
2	Zonal Office	Bholahat Zonal Office	3
3		Nachole Zonal Office	
4		Shibganj Zonal Office	
5	Sub-Zonal Office	Moharajpur Sub-Zonal Office	2
6		Sahapara Sub-Zonal Office	
7	Area Office	Sonamosjid Area Office	1
8	Complain Center	Akkelpur Complain Center	19
9		Amnura Complain Center	
10		Binodpur Complain Center	
11		Bholahat Complain Center	
12		Charbagdanga Complain Center	
13		Chataidubi Complain Center	
14		Chowdala Complain Center	
15		Dhainagor Complain Center	
16		Enayetpur Complain Center	
17		Gobratola Complain Center	
18		Mannumor Complain Center	
19		Narayanpur Complain Center	
20		Sonachondi Complain Center	

132/33 KV Grid Sub-Station

Existing 132/33 KV Grid S/S

UC 132/33 KV Grid S/S

Proposed 132/33 KV Grid S/S

Switching Station

Existing Switching Station

Proposed Switching Station

33/11 KV Sub-Station

Existing 33/11KV S/S

Proposed 33/11KV S/S

UC 33/11KV S/S

33 KVLine

500 RM

477 MCM

PBS HQ & Offices

Headquarter

Zonal Office

Sub-Zonal Office

Area Office

Complain Center

PBS Boundary

Upazila Boundary

Union Boundary

Equipments

Air Break Switch (ABS)

Automatic Circuit Recloser (ACR)

Disconnect Switch (DCS)

Capacitor

Capacitor Bank

Current Transformer (CT)



Fuse

Isolator

Potential Transformer (PT)

Voltage Regulator

River Crossing Tower

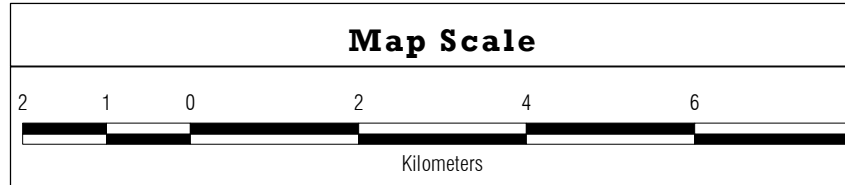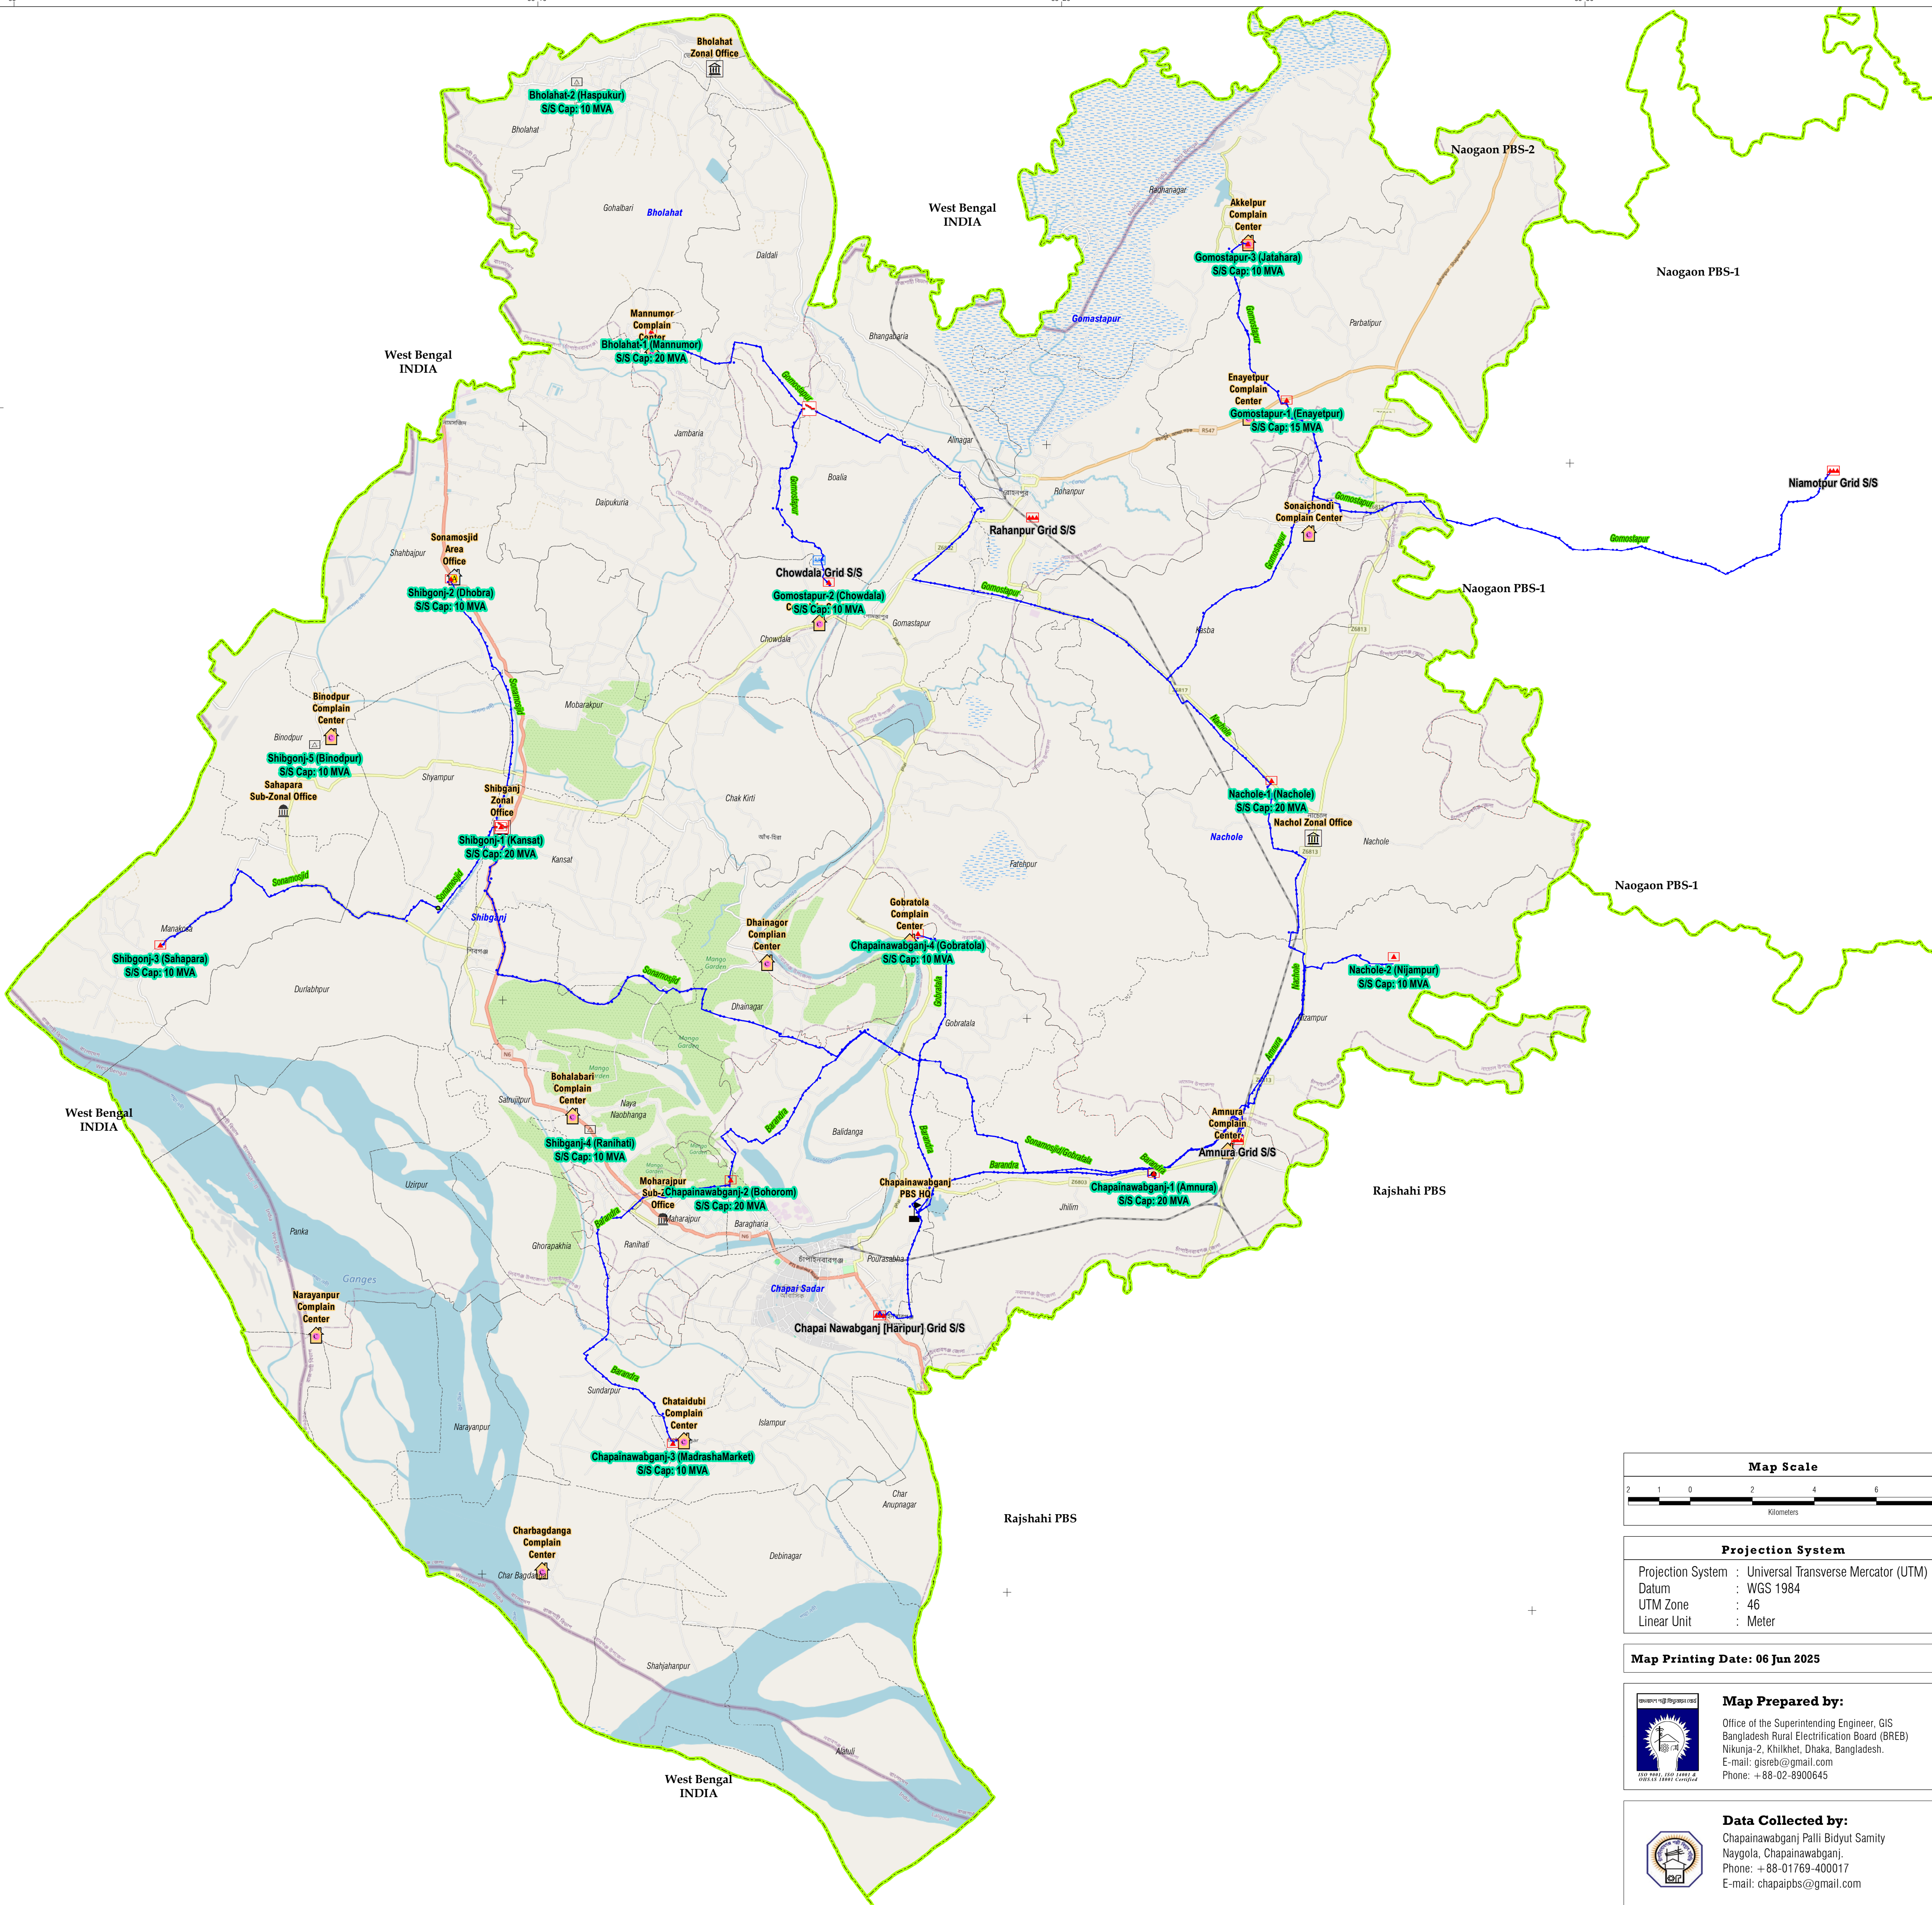

Projection System	
Projection System	: Universal Transverse Mercator (UTM)
Datum	: WGS 1984
UTM Zone	: 46
Linear Unit	: Meter

Map Printing Date: 06 Jun 2025

Map Prepared by:
Office of the Superintending Engineer, GIS
Bangladesh Rural Electrification Board (BREB)
Nikunja-2, Khilkhet, Dhaka, Bangladesh.
E-mail: gisreb@gmail.com
Phone: +88-02-8900645

Data Collected by:
Chapainawabganj Palli Bidyut Samity
Naygola, Chapainawabganj
Phone: +88-01769-400017
E-mail: chapaipbs@gmail.com