


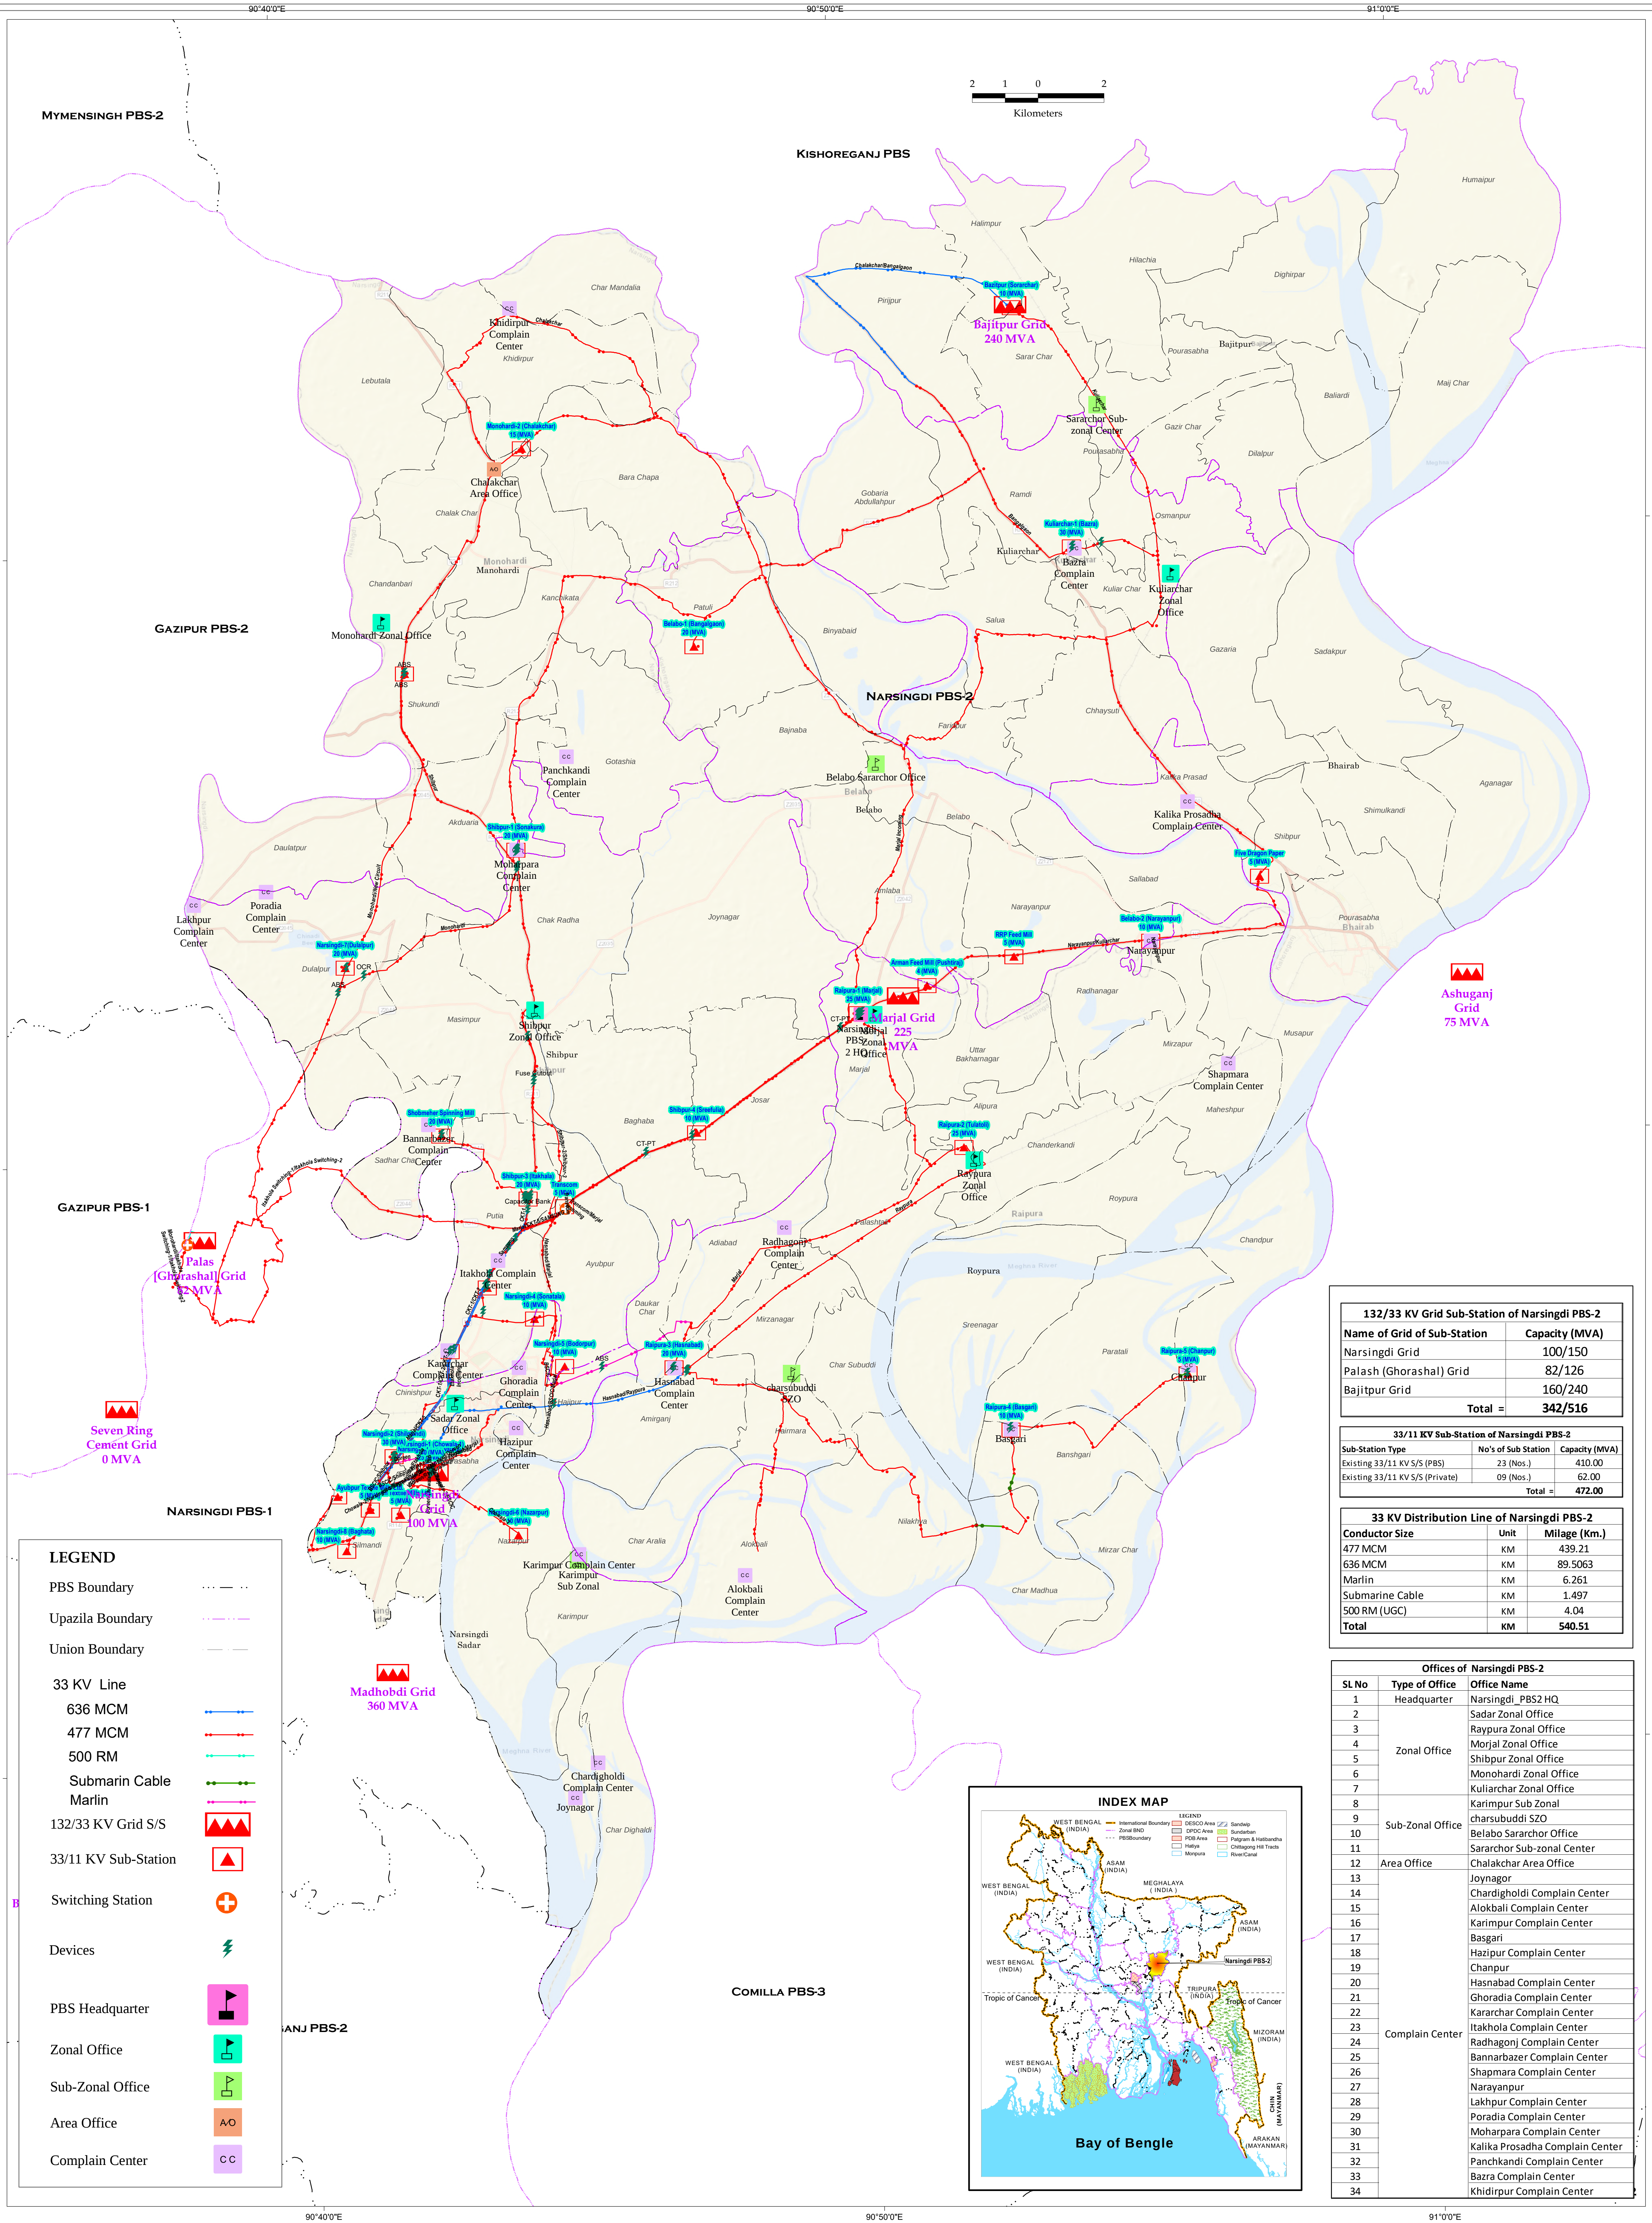

132/33 KV Grid Sub-Station of Narsingdi PBS-2	
Name of Grid of Sub-Station	Capacity (MVA)
Narsingdi Grid	100/150
Palash (Ghorashal) Grid	82/126
Bajitpur Grid	160/240
Total =	342/516

33/11 KV Sub-Station of Narsingdi PBS-2		
Sub-Station Type	No.'s of Sub Station	Capacity (MVA)
Existing 33/11 KV S/S (PBS)	23 (Nos.)	410.00
Existing 33/11 KV S/S (Private)	09 (Nos.)	62.00
Total =		472.00

33 KV Distribution Line of Narsingdi PBS-2		
Conductor Size	Unit	Milage (Km.)
477 MCM	KM	439.21
636 MCM	KM	89.5063
Marlin	KM	6.261
Submarine Cable	KM	1.497
500 RM (UGC)	KM	4.04
Total	KM	540.51

Offices of Narsingdi PBS-2		
SL No	Type of Office	Office Name
1	Headquarter	Narsingdi PBS2 HQ
2	Zonal Office	Sadar Zonal Office
3		Raypura Zonal Office
4		Morjal Zonal Office
5		Shibpur Zonal Office
6		Monohardi Zonal Office
7		Kuliarchar Zonal Office
8		Karimpur Sub Zonal
9		charsubuddi SZO
10	Sub-Zonal Office	Belabo Sarachor Office
11	Area Office	Sarachor Sub-zonal Center
12		Chalakchar Area Office
13		Joynagar
14		Chardigholdi Complain Center
15		Alokballi Complain Center
16		Karimpur Complain Center
17		Basgari
18		Hazipur Complain Center
19		Chanpur
20		Hasnabad Complain Center
21		Ghoradia Complain Center
22		Kararchar Complain Center
23		Itakhola Complain Center
24		Radhagonj Complain Center
25		Bannabazer Complain Center
26		Shapmara Complain Center
27	Complain Center	Narayanpur
28		Lakhpur Complain Center
29		Poradia Complain Center
30		Moharpara Complain Center
31		Kalika Prosadha Complain Center
32		Panchkandi Complain Center
33		Bazra Complain Center
34		Khidirpur Complain Center

