
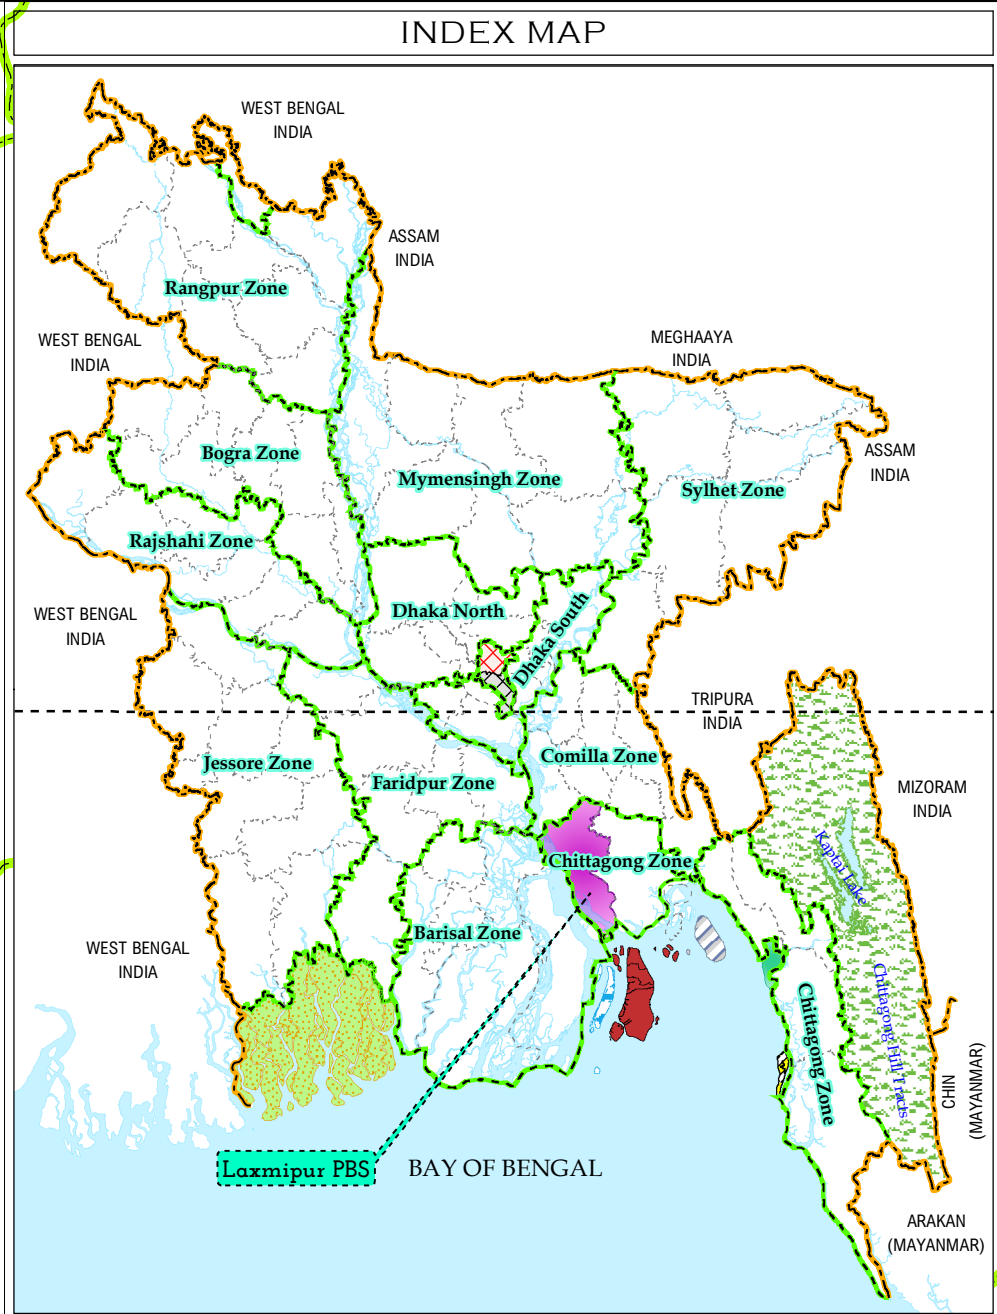


GIS MAP OF 33 KV SOURCE LINE OF LAXMIPUR PBS

1:90,000

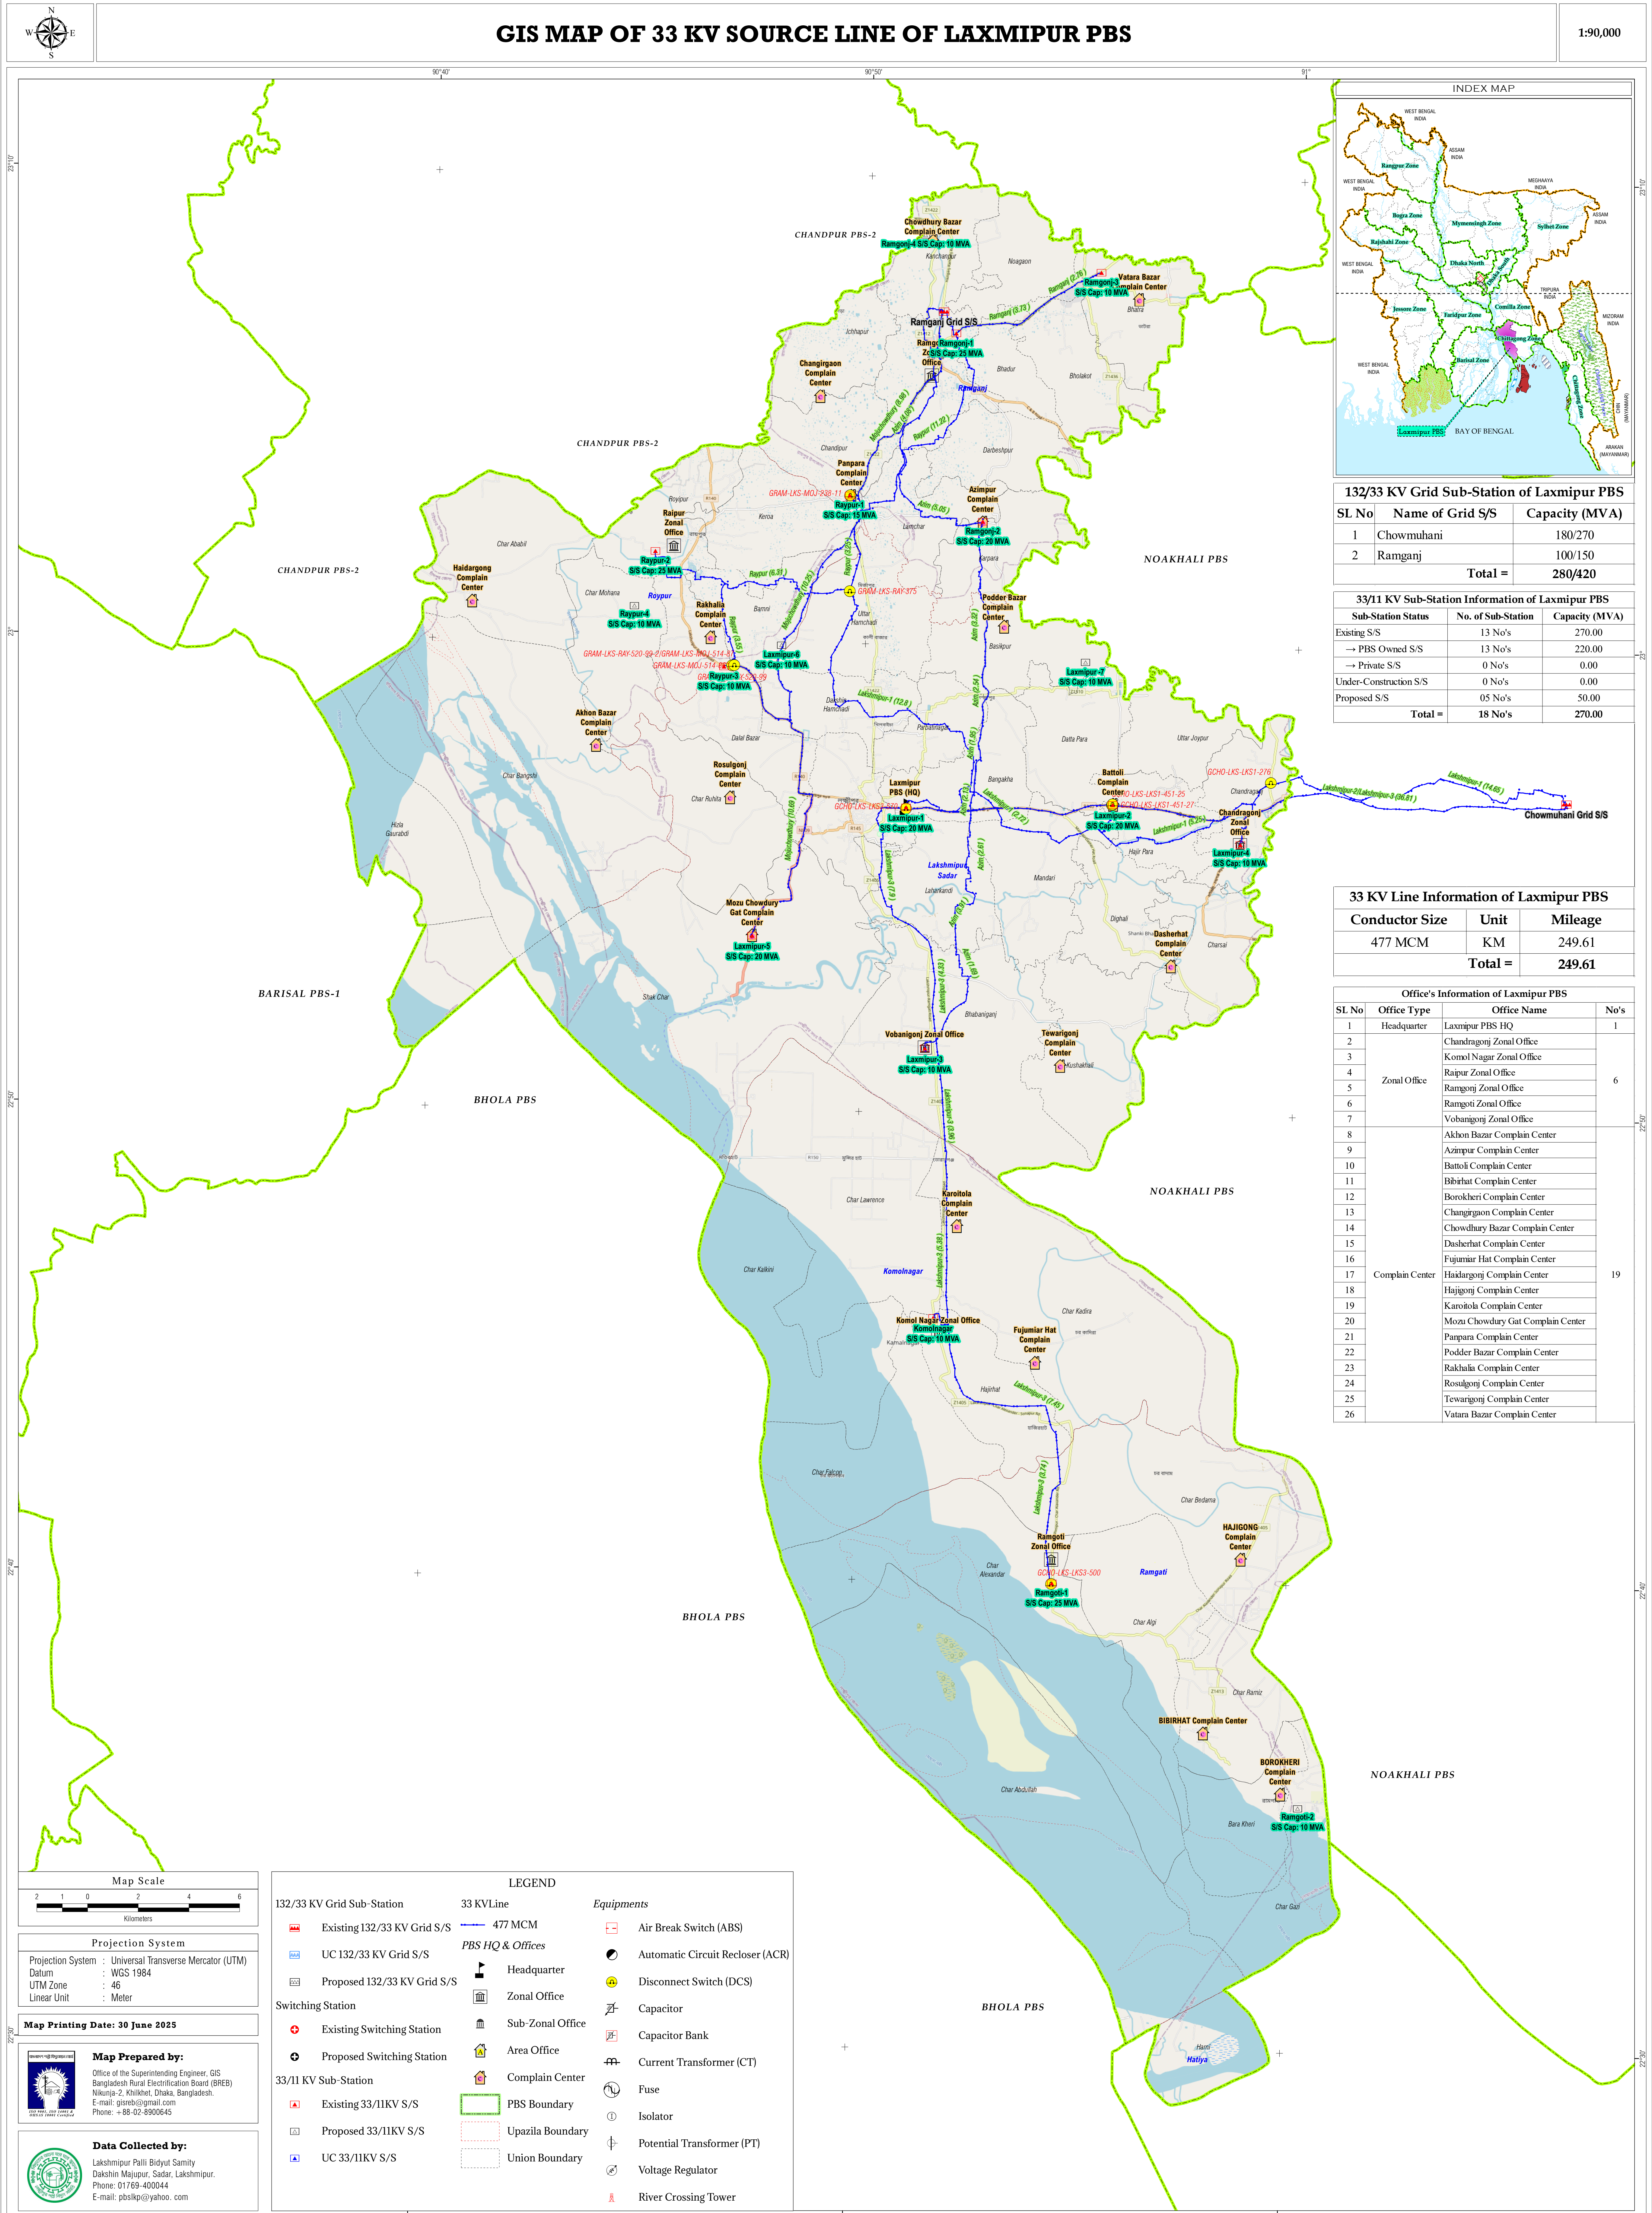

132/33 KV Grid Sub-Station of Laxmipur PBS		
SL No	Name of Grid S/S	Capacity (MVA)
1	Chowmuhan	180/270
2	Ranganj	100/150
Total =		280/420

33/11 KV Sub-Station Information of Laxmipur PBS		
Sub-Station Status	No. of Sub-Station	Capacity (MVA)
Existing S/S	13 No's	270.00
→ PBS Owned S/S	13 No's	220.00
→ Private S/S	0 No's	0.00
Under-Construction S/S	0 No's	0.00
Proposed S/S	05 No's	50.00
Total =	18 No's	270.00

33 KV Line Information of Laxmipur PBS		
Conductor Size	Unit	Mileage
477 MCM	KM	249.61
Total =		249.61

Office's Information of Laxmipur PBS			
SL No	Office Type	Office Name	No's
1	Headquarter	Laxmipur PBS HQ	1
2	Zonal Office	Chandraganj Zonal Office	6
3		Komol Nagar Zonal Office	
4		Raipur Zonal Office	
5		Ranganj Zonal Office	
6		Ramgati Zonal Office	
7		Vobaniganj Zonal Office	
8	Complain Center	Akhon Bazar Complain Center	19
9		Azimpur Complain Center	
10		Batoli Complain Center	
11		Birhat Complain Center	
12		Borokheri Complain Center	
13		Chandraganj Complain Center	
14		Chowdhury Bazar Complain Center	
15		Dasherhat Complain Center	
16		Fujumlar Hat Complain Center	
17		Haidarganj Complain Center	
18		Hajiganj Complain Center	
19		Karotola Complain Center	
20		Mozu Chowdhury Gat Complain Center	
21		Panpara Complain Center	
22		Podder Bazar Complain Center	
23		Rakhala Complain Center	
24		Rosulgongj Complain Center	
25		Tewariganj Complain Center	
26		Vatara Bazar Complain Center	

Map Scale

2 1 0 2 4 6

Kilometers

Projection System

Projection System : Universal Transverse Mercator (UTM)

Datum : WGS 1984

UTM Zone : 46

Linear Unit : Meter

Map Printing Date: 30 June 2025

Map Prepared by:

Office of the Superintending Engineer, GIS

Bangladesh Rural Electrification Board (BREB)

Nikunja-2, Khilkhet, Dhaka, Bangladesh.

E-mail: gisnib@gmail.com

Phone: +88-02-8900645

Data Collected by:

Lakshmipur Palli Bidyut Samity

Dakshin Majupur, Sadar, Lakshmipur.

Phone: 01769-400044

E-mail: pbslsp@yahoo.com

LEGEND

132/33 KV Grid Sub-Station

Existing 132/33 KV Grid S/S

UC 132/33 KV Grid S/S

Proposed 132/33 KV Grid S/S

Switching Station

Existing Switching Station

Proposed Switching Station

33/11 KV Sub-Station

Existing 33/11KV S/S

Proposed 33/11KV S/S

UC 33/11KV S/S

33 KVLine

477 MCM

PBS HQ & Offices

Headquarter

Zonal Office

Sub-Zonal Office

Area Office

Complain Center

PBS Boundary

Upazila Boundary

Union Boundary

Equipments

Air Break Switch (ABS)

Automatic Circuit Recloser (ACR)

Disconnect Switch (DCS)

Capacitor

Capacitor Bank

Current Transformer (CT)

Fuse

Isolator

Potential Transformer (PT)

Voltage Regulator

River Crossing Tower