


132/33 KV Grid Sub-Station of Jhalakathi PBS		
Name of Grid of Sub-Station	Capacity (MVA)	
Bhandaria Grid	100/150	
Barisal South (Rupatoli) Grid	130/195	
Barisal North (Kaladema) Grid	160/240	
Total =	390/585	

33/11 KV Sub-Station of Jhalakathi PBS		
Sub-Station Type	No's of Sub Station	Capacity (MVA)
Existing 33/11 KV S/S (PBS)	06 (Nos.)	70.00
Existing 33/11 KV S/S (Private)	00 (Nos.)	0.00
Total =	70.00	

33 KV Distribution Line of Jhalakathi PBS		
Conductor Size	Unit	Milage (Km.)
477 MCM	KM	92.79
Total	KM	92.79

Offices of Jhalakathi PBS		
SL No	Type of Office	Office Name
1	Headquarter	Jhalakathi PBS HQ
2	Zonal Office	Razapur Zonal Office
3	Sub-Zonal Office	Nalchity Sub-Zonal Office
4	Complain Center	Morichbuniya Complain Center
5		Kathalia Complain Center
6		Putiakhal Complain Center
7		Mollarhat Complain Center
8		Lebubuniya Complain Center
9		Chatrokanda Complain Center
10		Binoykathi Complain Center

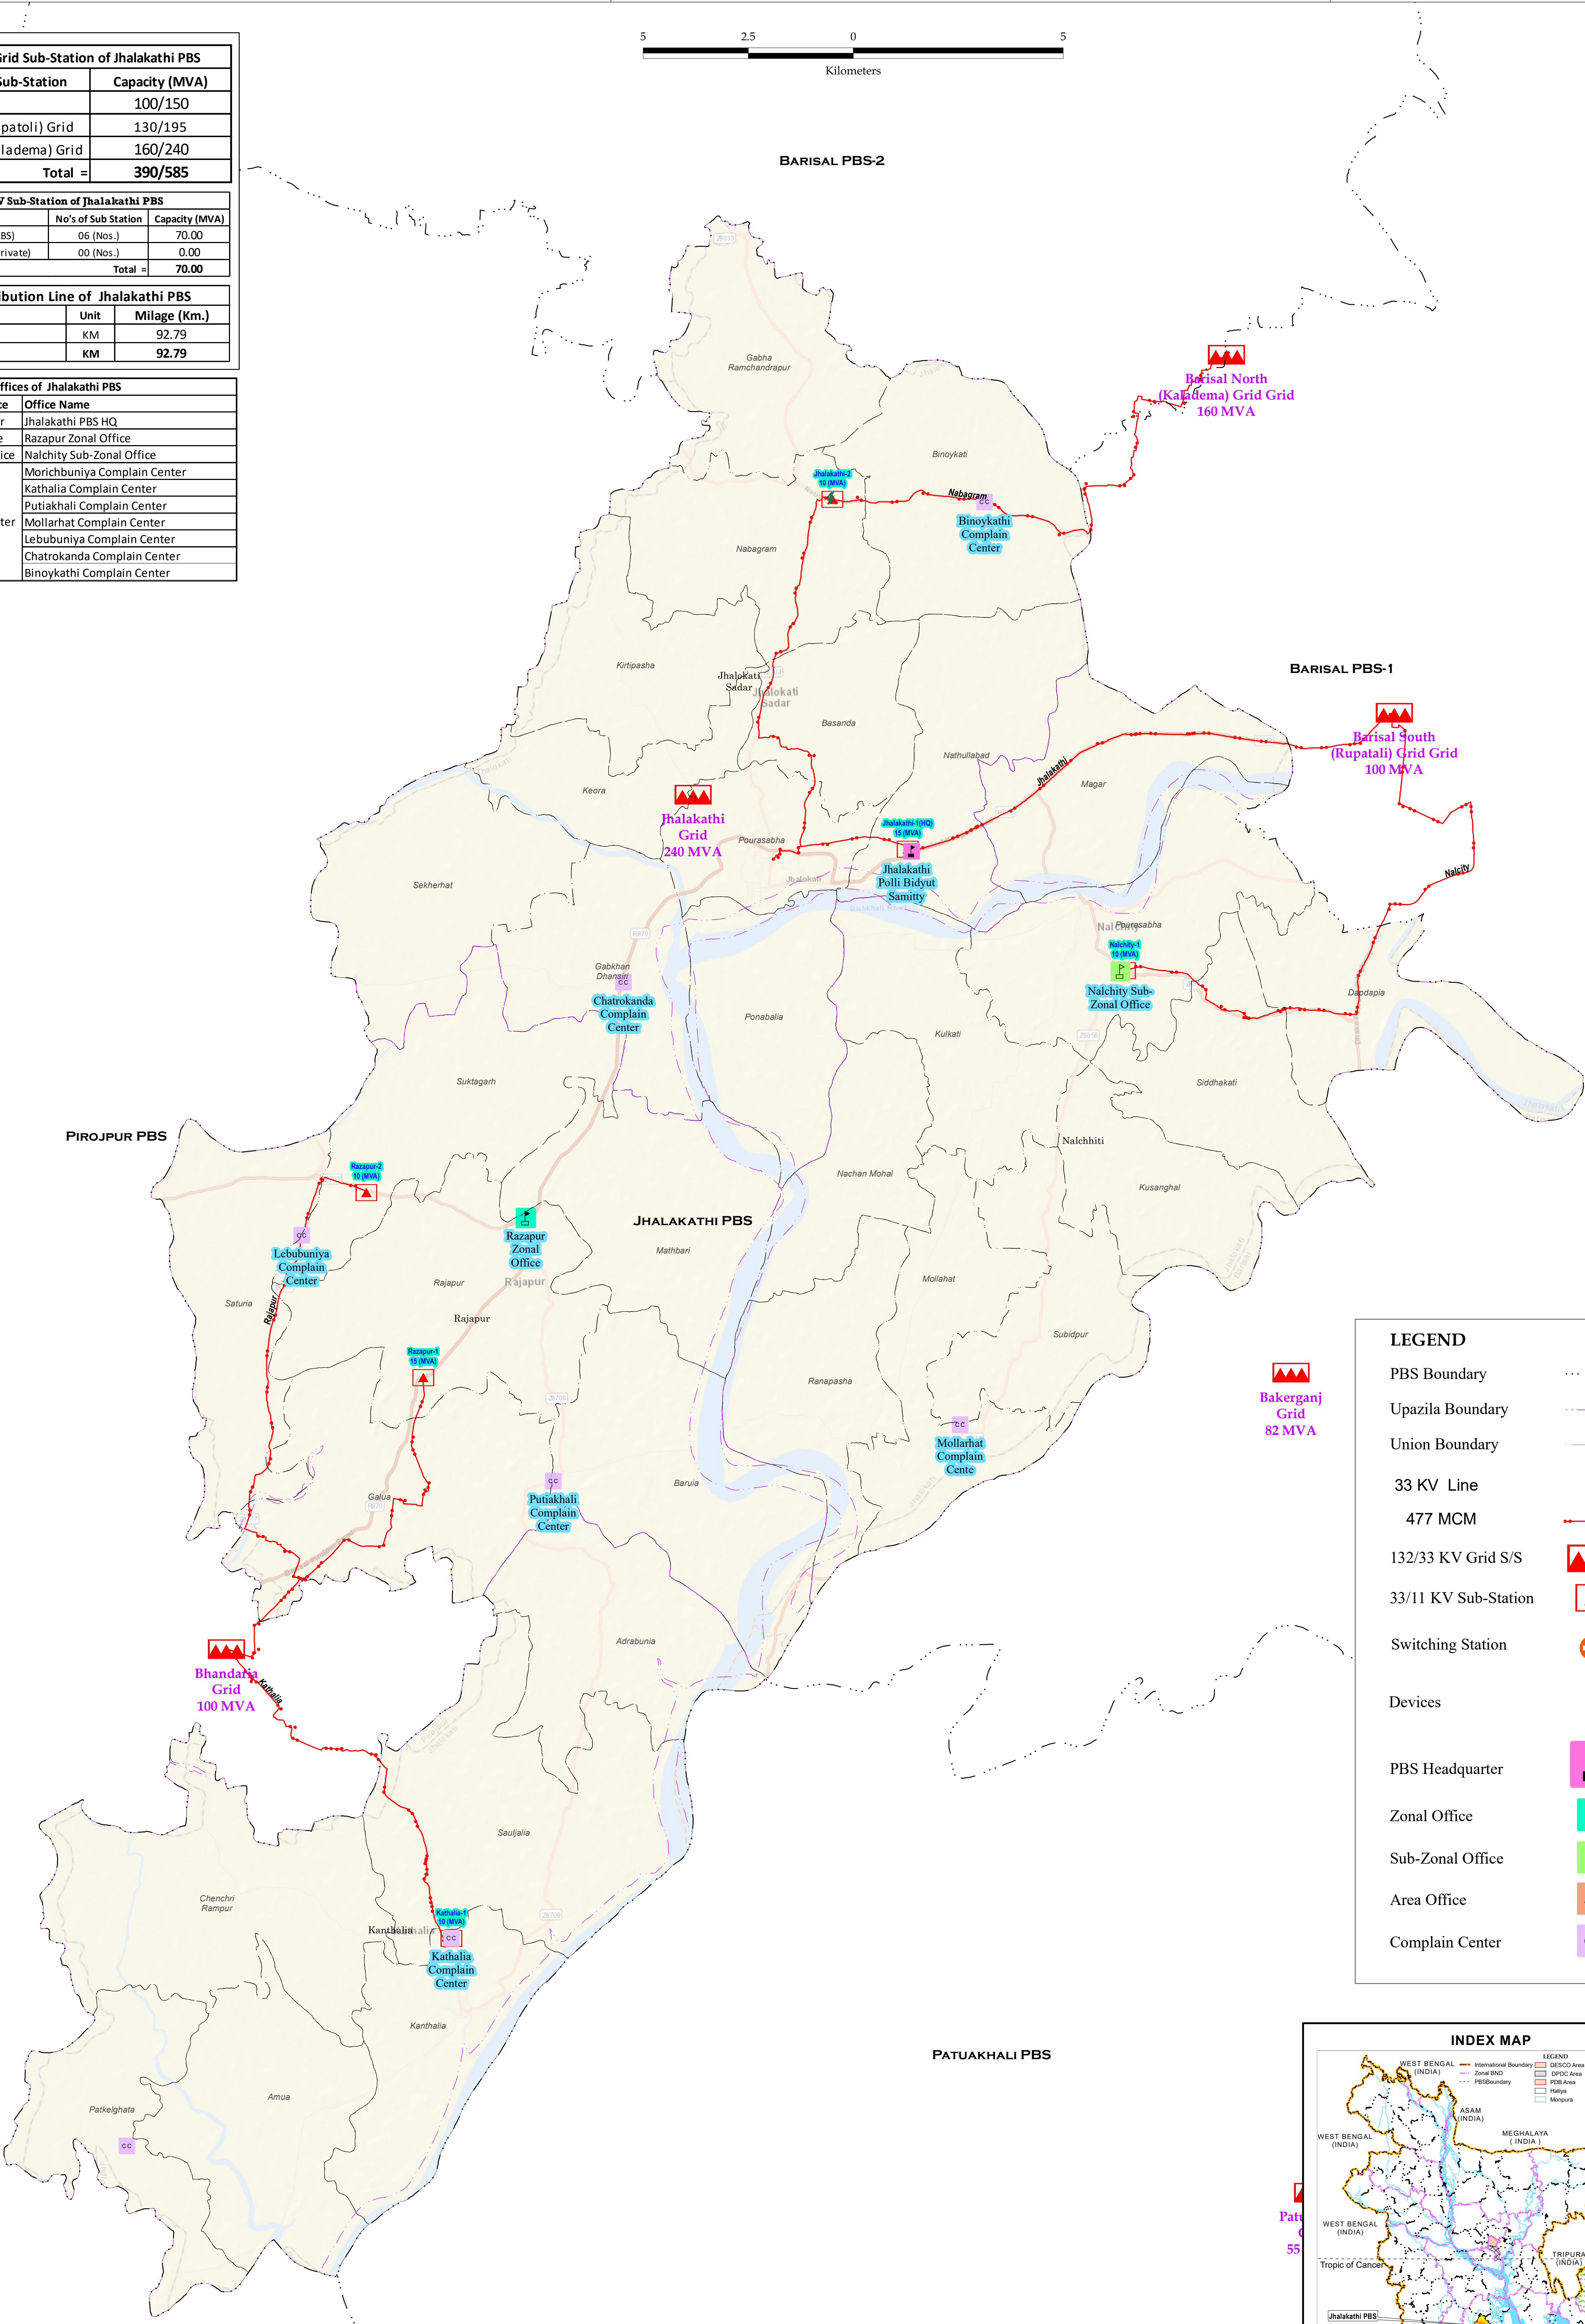

LEGEND	
PBS Boundary	---
Upazila Boundary	---
Union Boundary	---
33 KV Line	---
477 MCM	---
132/33 KV Grid S/S	▲▲▲
33/11 KV Sub-Station	▲
Switching Station	+
Devices	⚡
PBS Headquarter	🏠
Zonal Office	🏢
Sub-Zonal Office	🏢
Area Office	AO
Complain Center	CC

