

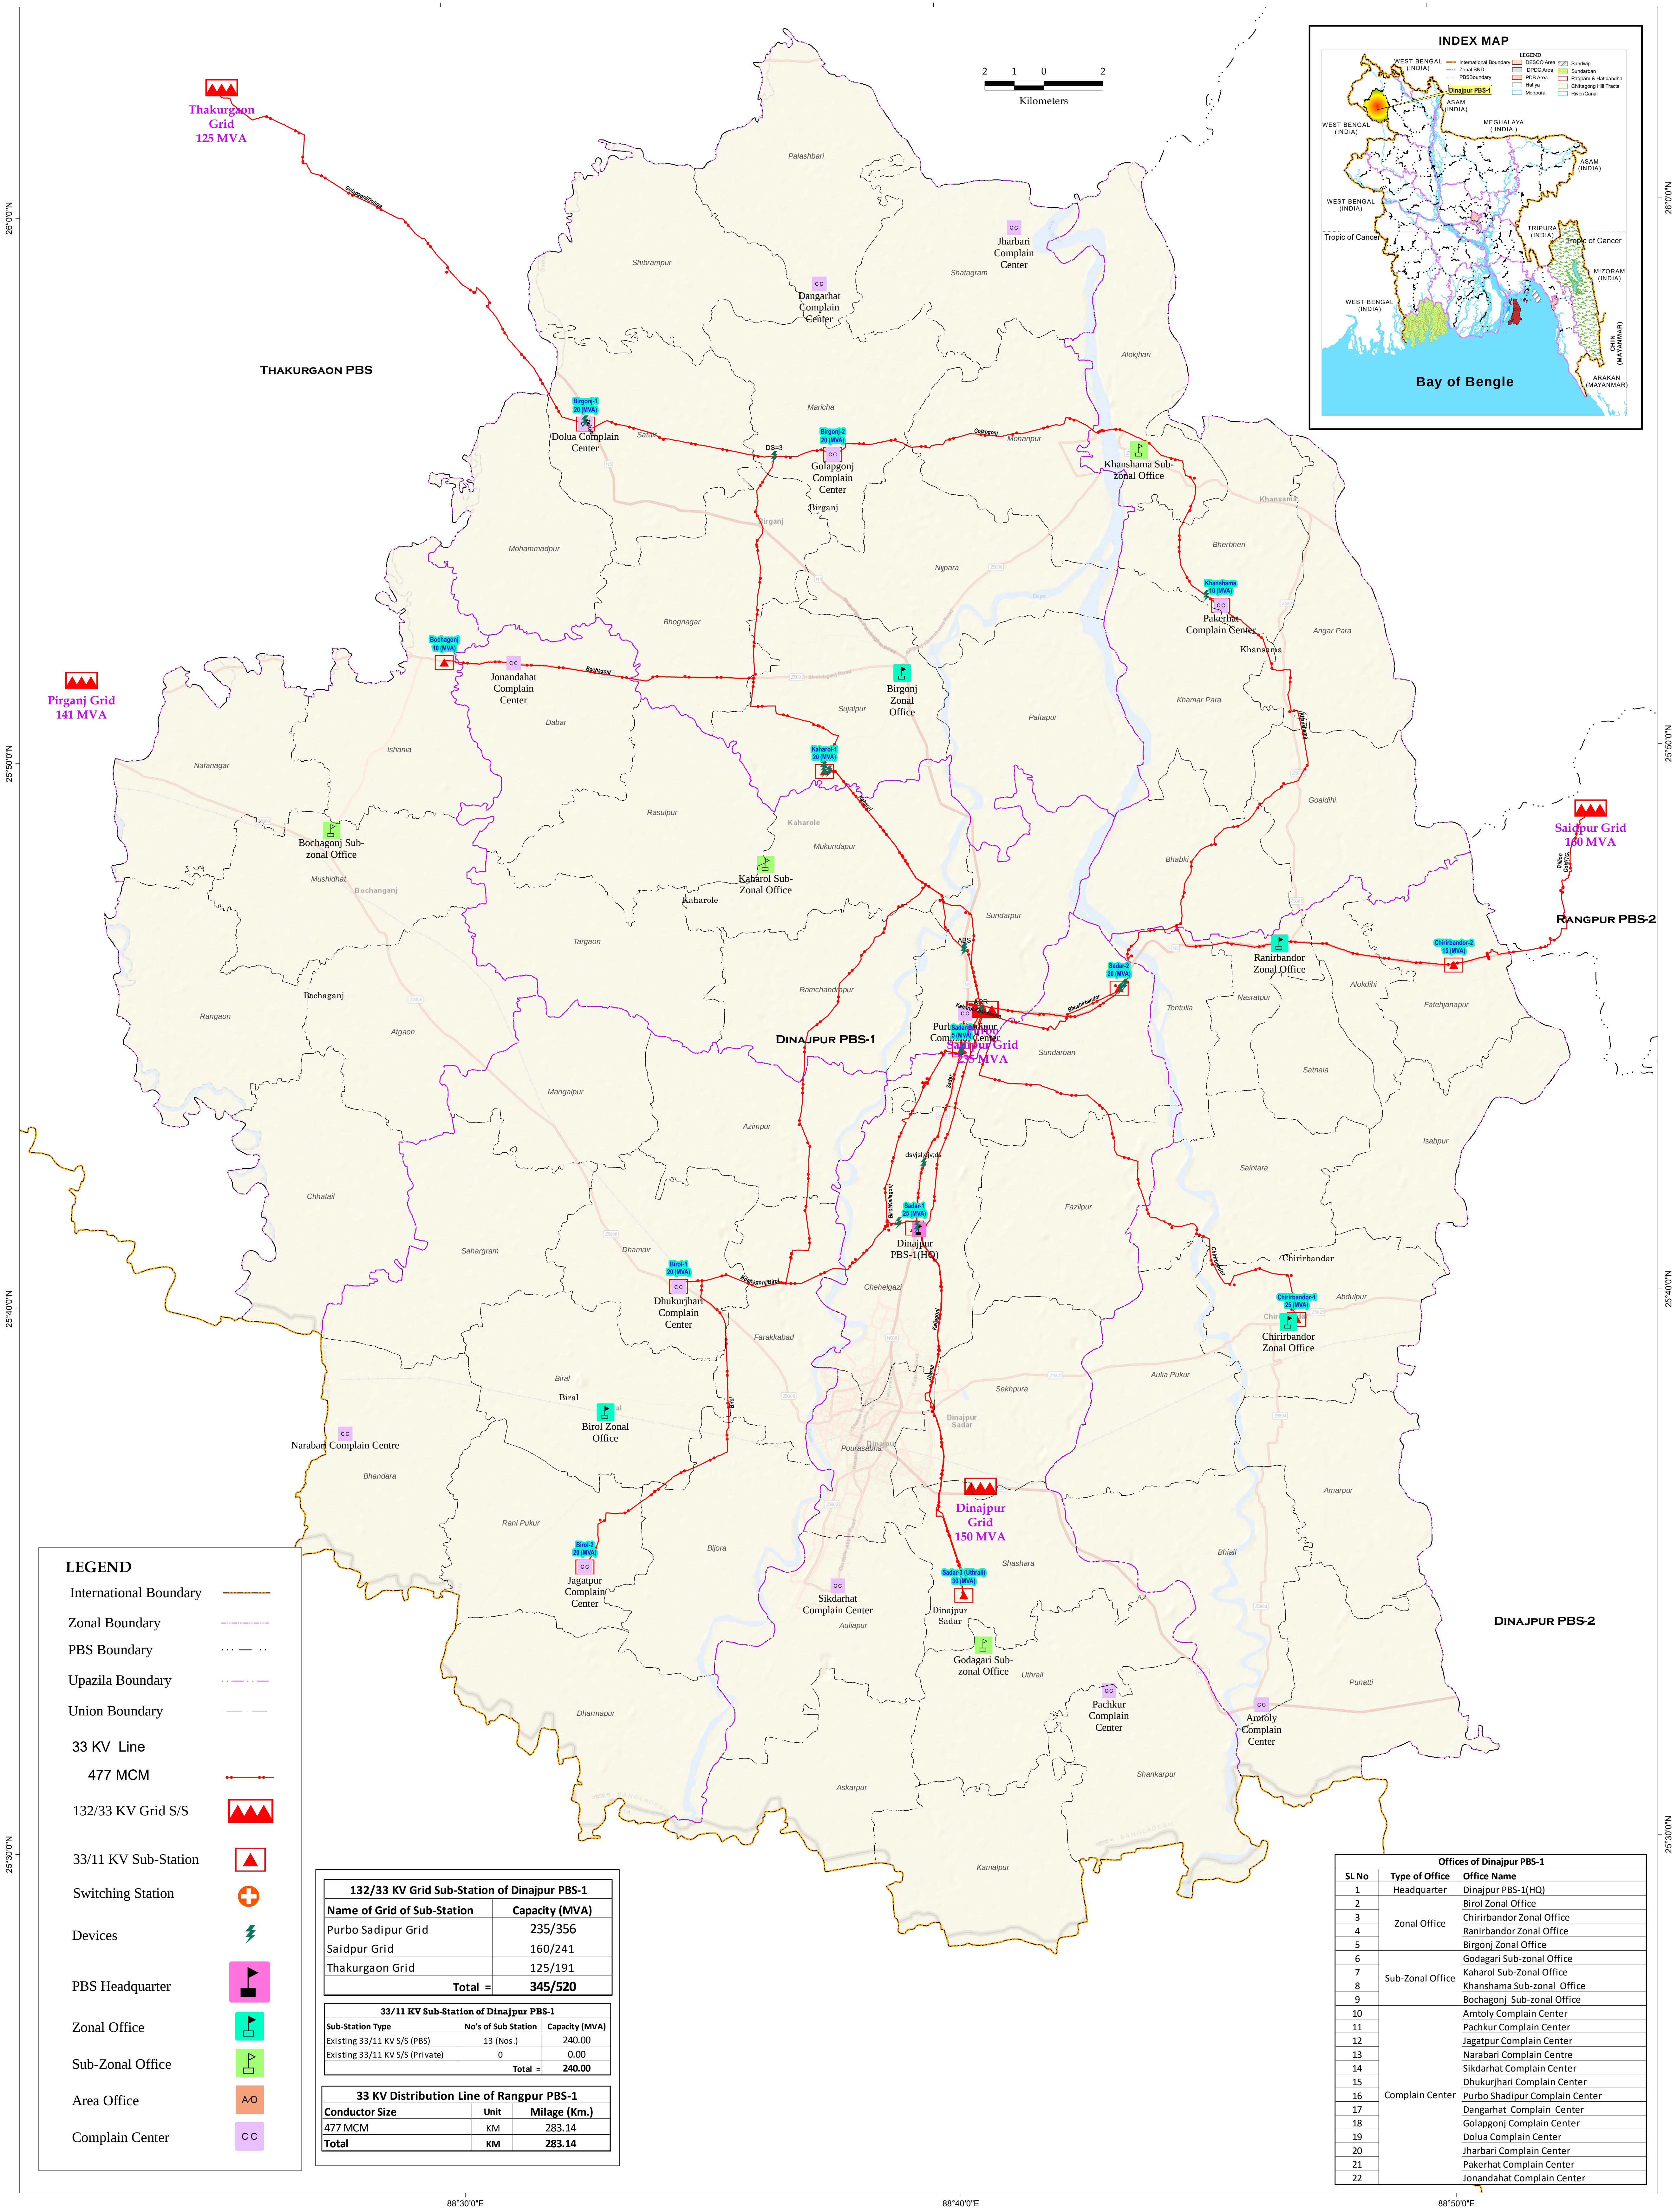


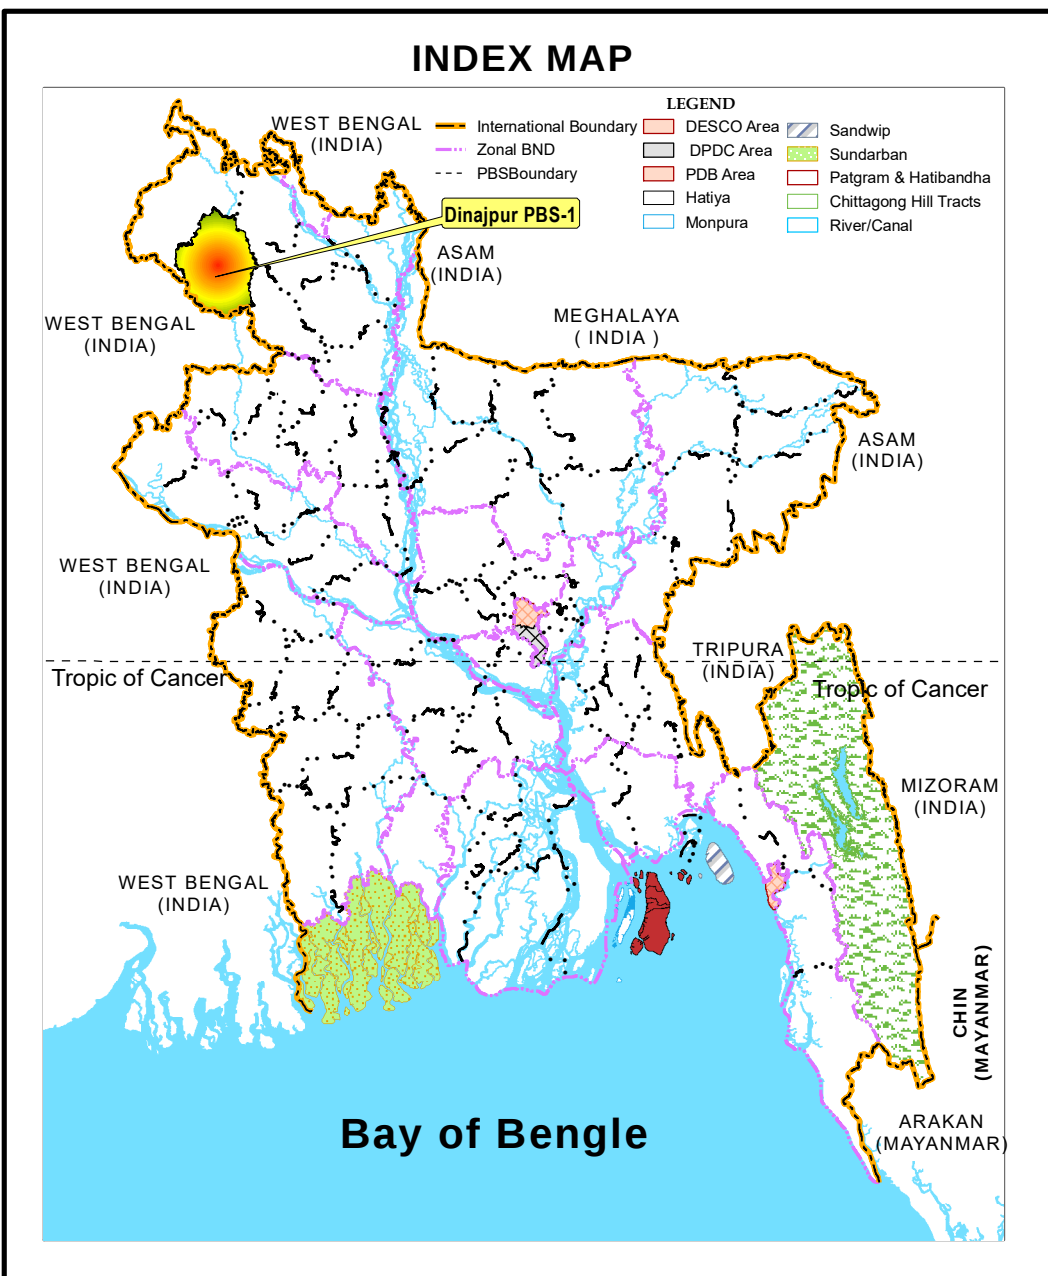

88°30'0"E 88°40'0"E 88°50'0"E

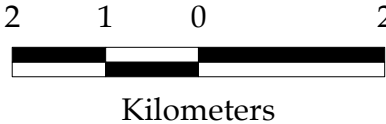

LEGEND

- International Boundary
- Zonal Boundary
- PBS Boundary
- Upazila Boundary
- Union Boundary
- 33 KV Line
- 477 MCM
- 132/33 KV Grid S/S
- 33/11 KV Sub-Station
- Switching Station
- Devices
- PBS Headquarter
- Zonal Office
- Sub-Zonal Office
- Area Office
- Complain Center

132/33 KV Grid Sub-Station of Dinajpur PBS-1		
Name of Grid of Sub-Station	Capacity (MVA)	
Purbo Sadipur Grid	235/356	
Saidpur Grid	160/241	
Thakurgaon Grid	125/191	
Total =		345/520

33/11 KV Sub-Station of Dinajpur PBS-1		
Sub-Station Type	No's of Sub Station	Capacity (MVA)
Existing 33/11 KV S/S (PBS)	13 (Nos.)	240.00
Existing 33/11 KV S/S (Private)	0	0.00
Total =		240.00

33 KV Distribution Line of Rangpur PBS-1		
Conductor Size	Unit	Milage (Km.)
477 MCM	KM	283.14
Total	KM	283.14

Offices of Dinajpur PBS-1		
Sl No	Type of Office	Office Name
1	Headquarter	Dinajpur PBS-1(HQ)
2	Zonal Office	Birol Zonal Office
3		Chirirbandor Zonal Office
4		Ranirbandor Zonal Office
5		Birganj Zonal Office
6		Godagari Sub-zonal Office
7	Sub-Zonal Office	Kaharole Sub-Zonal Office
8		Khanshama Sub-zonal Office
9		Bochaganj Sub-zonal Office
10		Amtoly Complain Center
11	Complain Center	Pachkur Complain Center
12		Jagatpur Complain Center
13		Narabari Complain Centre
14		Sikdarhat Complain Center
15		Dhukurjari Complain Center
16		Purbo Shadipur Complain Center
17		Dangarhat Complain Center
18		Golapgonj Complain Center
19		Dolua Complain Center
20		Jharbari Complain Center
21		Pakerhat Complain Center
22		Jonandahat Complain Center