



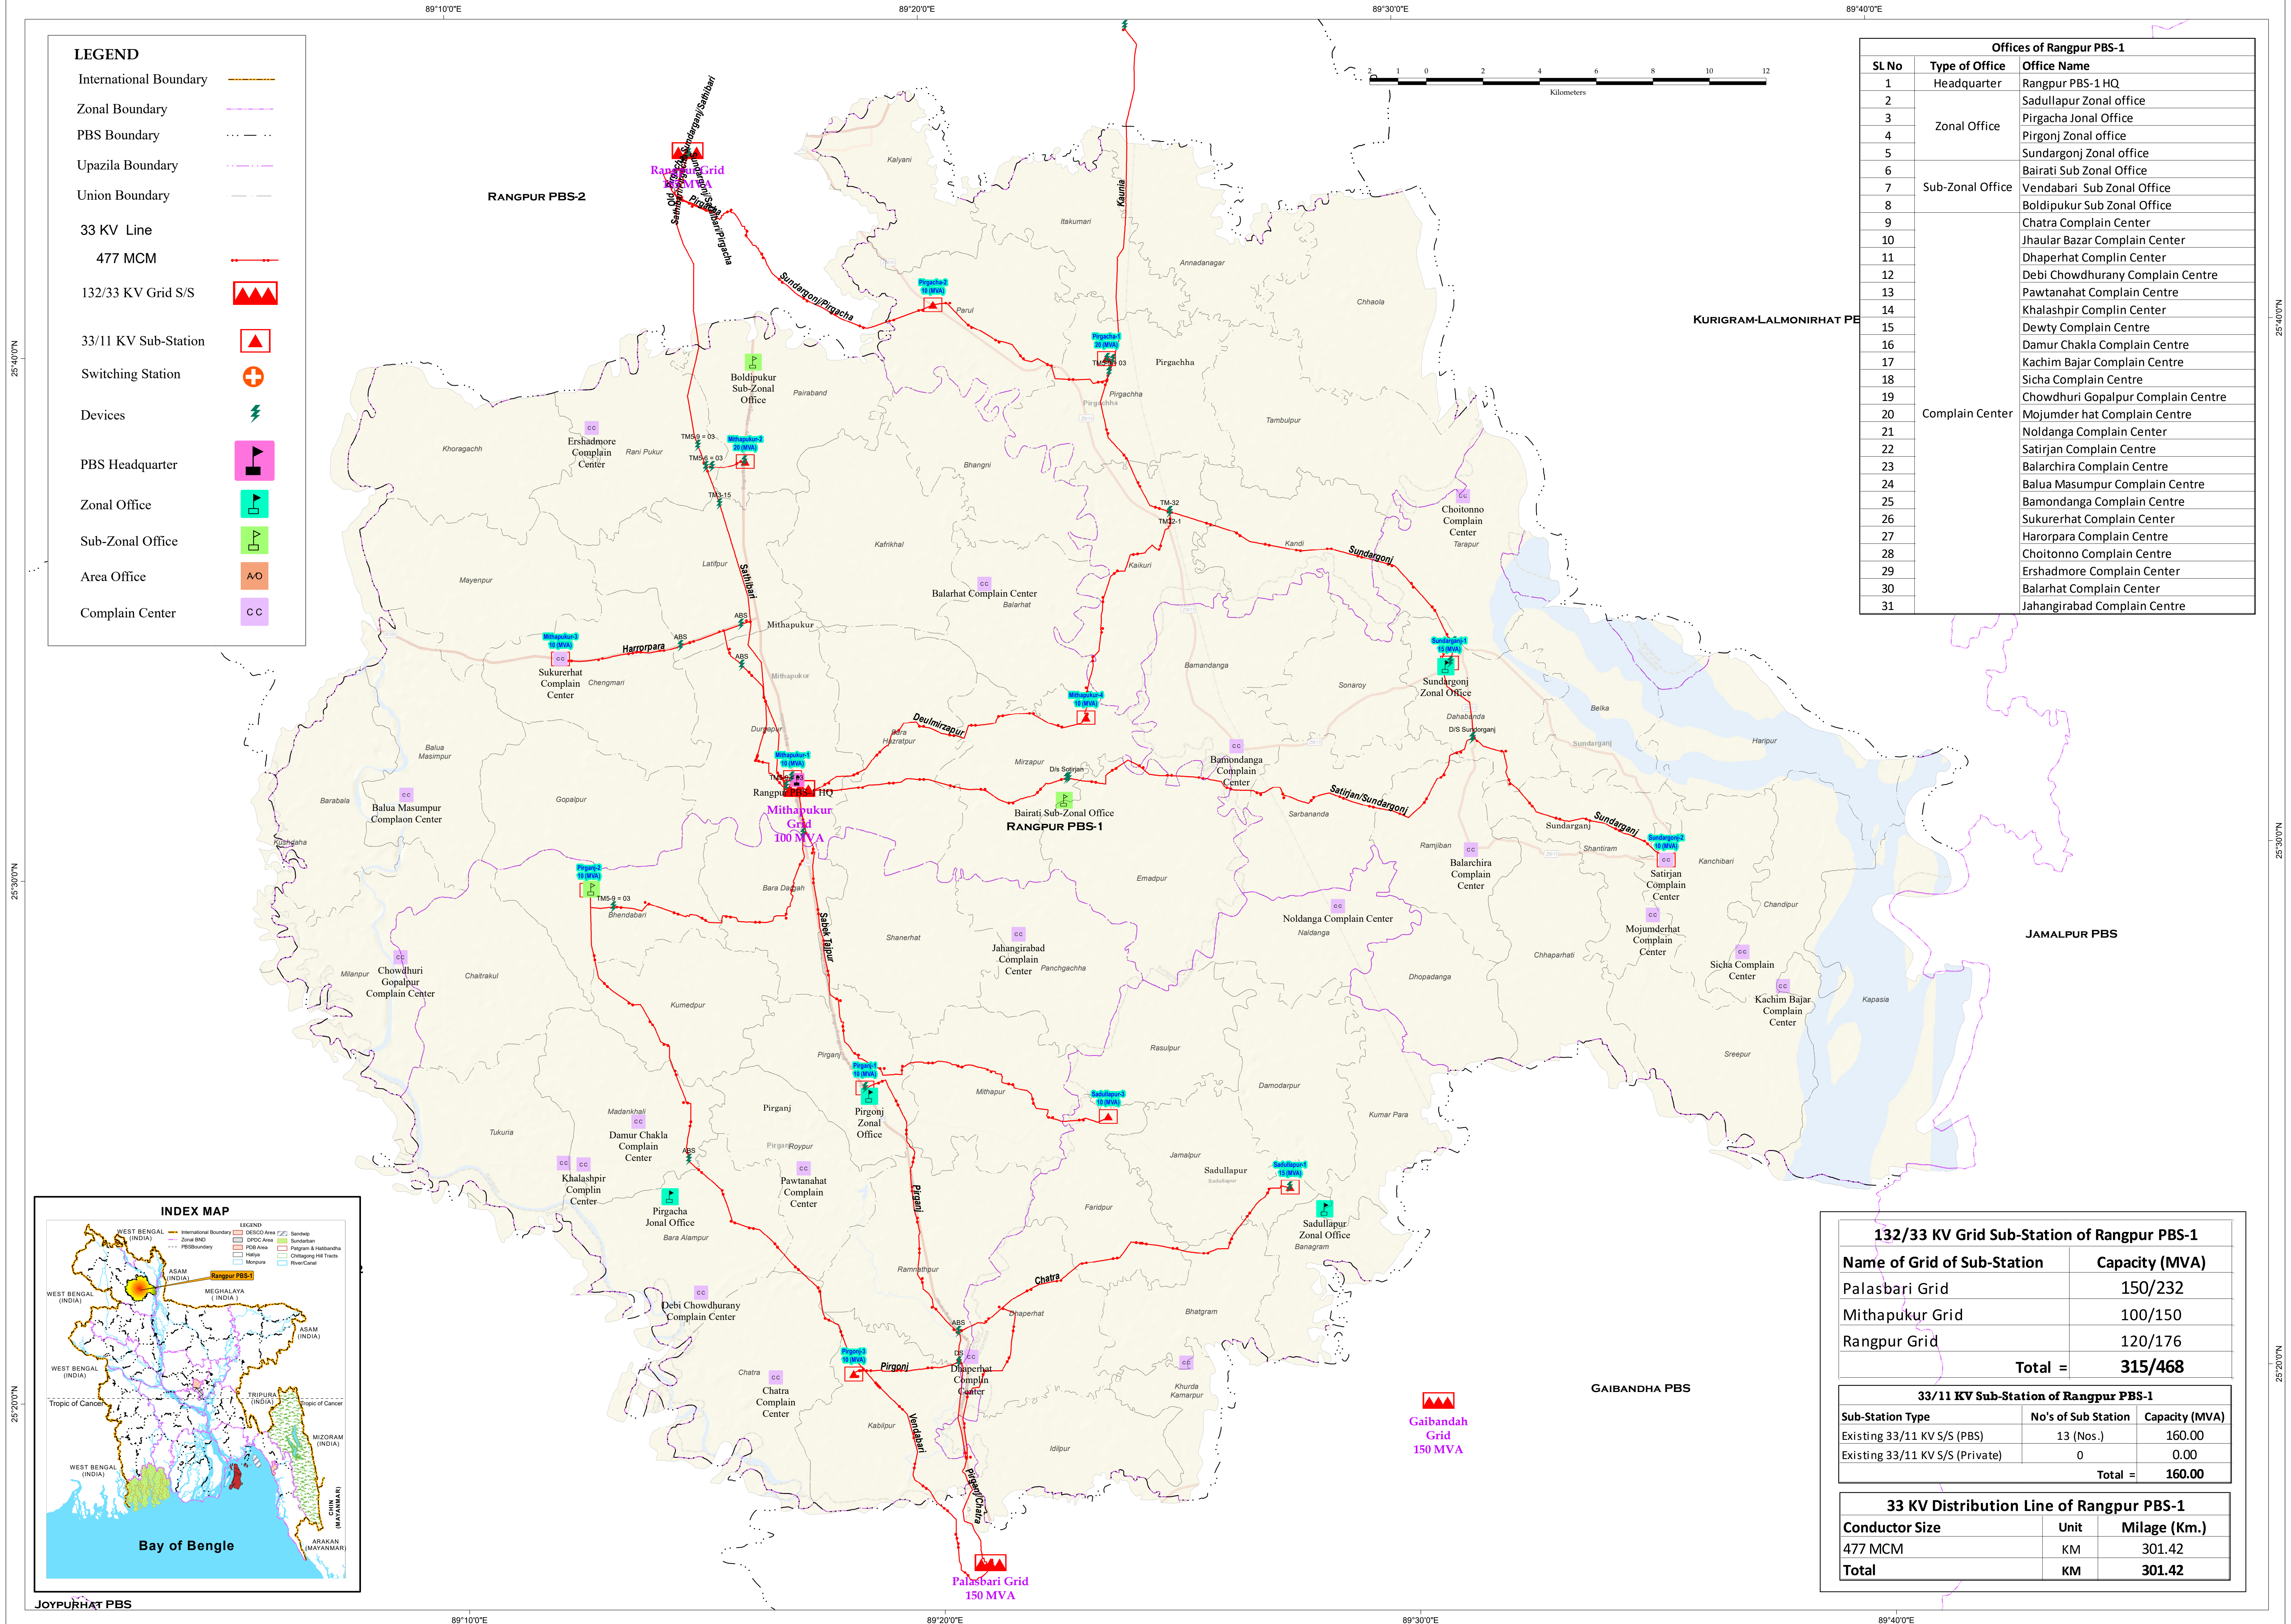

- LEGEND**
- International Boundary
 - Zonal Boundary
 - PBS Boundary
 - Upazila Boundary
 - Union Boundary
 - 33 KV Line
 - 477 MCM
 - 132/33 KV Grid S/S
 - 33/11 KV Sub-Station
 - Switching Station
 - Devices
 - PBS Headquarter
 - Zonal Office
 - Sub-Zonal Office
 - Area Office
 - Complain Center

Offices of Rangpur PBS-1		
SL No	Type of Office	Office Name
1	Headquarter	Rangpur PBS-1 HQ
2	Zonal Office	Sadullapur Zonal office
3		Pirgacha Jonal Office
4		Pirgonj Zonal office
5		Sundargonj Zonal office
6	Sub-Zonal Office	Bairati Sub Zonal Office
7		Vendabari Sub Zonal Office
8		Boldipukur Sub Zonal Office
9		Chatra Complain Center
10	Complain Center	Jhaur Bazar Complain Center
11		Dhaperhat Complin Center
12		Debi Chowdhurany Complain Centre
13		Pawtanahat Complain Centre
14		Khalashpir Complin Center
15		Dewty Complain Centre
16		Damur Chakla Complain Centre
17		Kachim Bajar Complain Centre
18		Sicha Complain Centre
19		Chowdhuri Gopalpur Complain Centre
20		Mojumder hat Complain Centre
21		Noldanga Complain Center
22		Satirjan Complain Centre
23		Balarchira Complain Centre
24		Balua Masumpur Complain Centre
25		Bamondanga Complain Centre
26		Sukurerhat Complain Center
27		Harorpara Complain Centre
28		Choitonno Complain Centre
29		Ershadmore Complain Center
30		Balarhat Complain Center
31		Jahangirabad Complain Centre

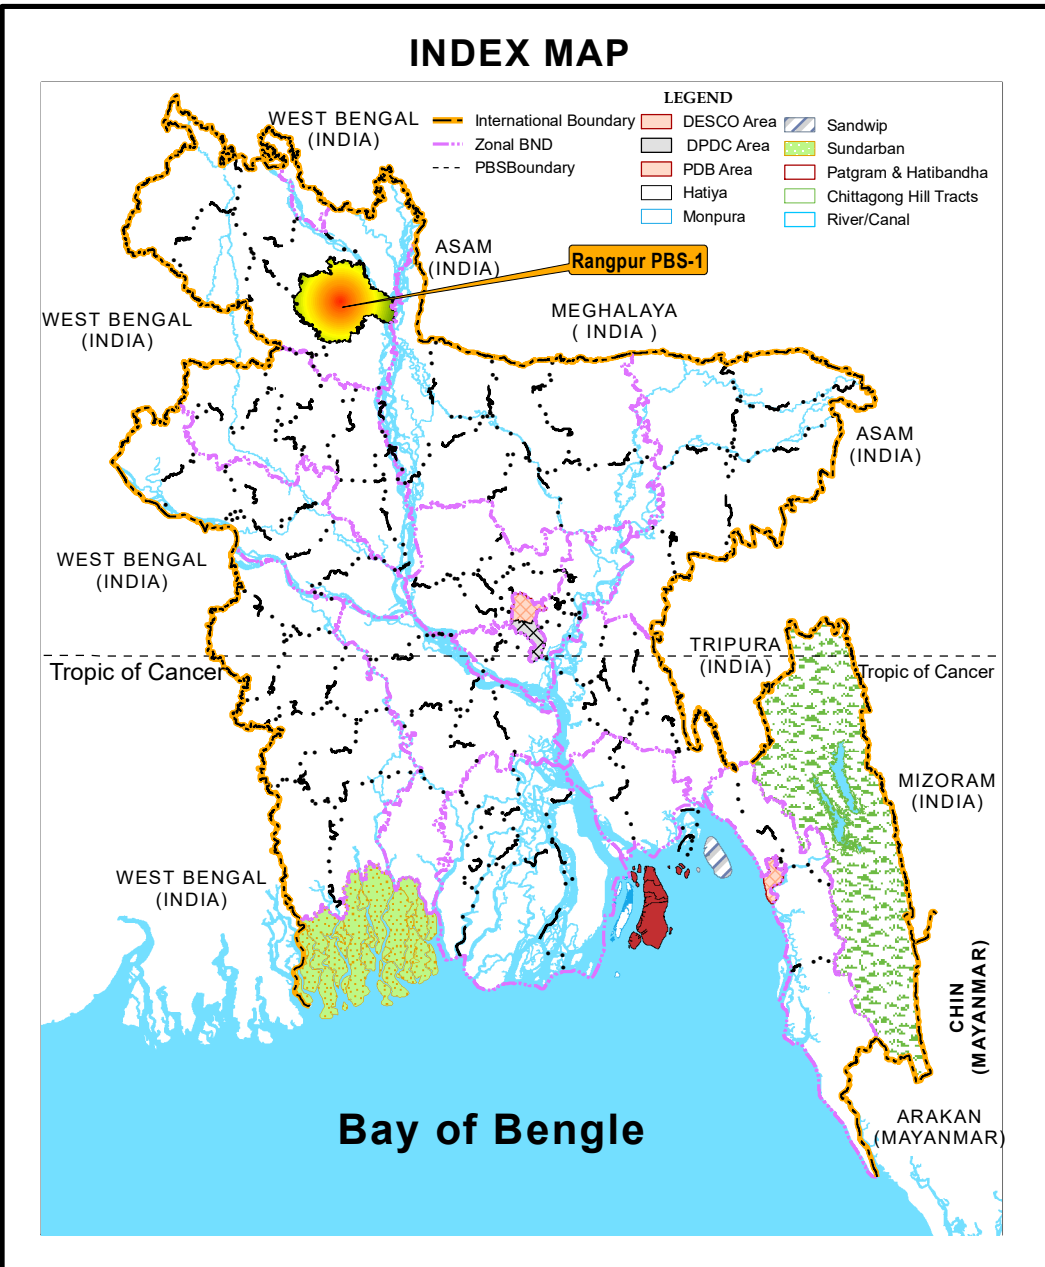

132/33 KV Grid Sub-Station of Rangpur PBS-1		
Name of Grid of Sub-Station	Capacity (MVA)	
Palasbari Grid	150/232	
Mithapukur Grid	100/150	
Rangpur Grid	120/176	
Total =		315/468

33/11 KV Sub-Station of Rangpur PBS-1		
Sub-Station Type	No's of Sub Station	Capacity (MVA)
Existing 33/11 KV S/S (PBS)	13 (Nos.)	160.00
Existing 33/11 KV S/S (Private)	0	0.00
Total =		160.00

33 KV Distribution Line of Rangpur PBS-1		
Conductor Size	Unit	Milage (Km.)
477 MCM	KM	301.42
Total	KM	301.42