



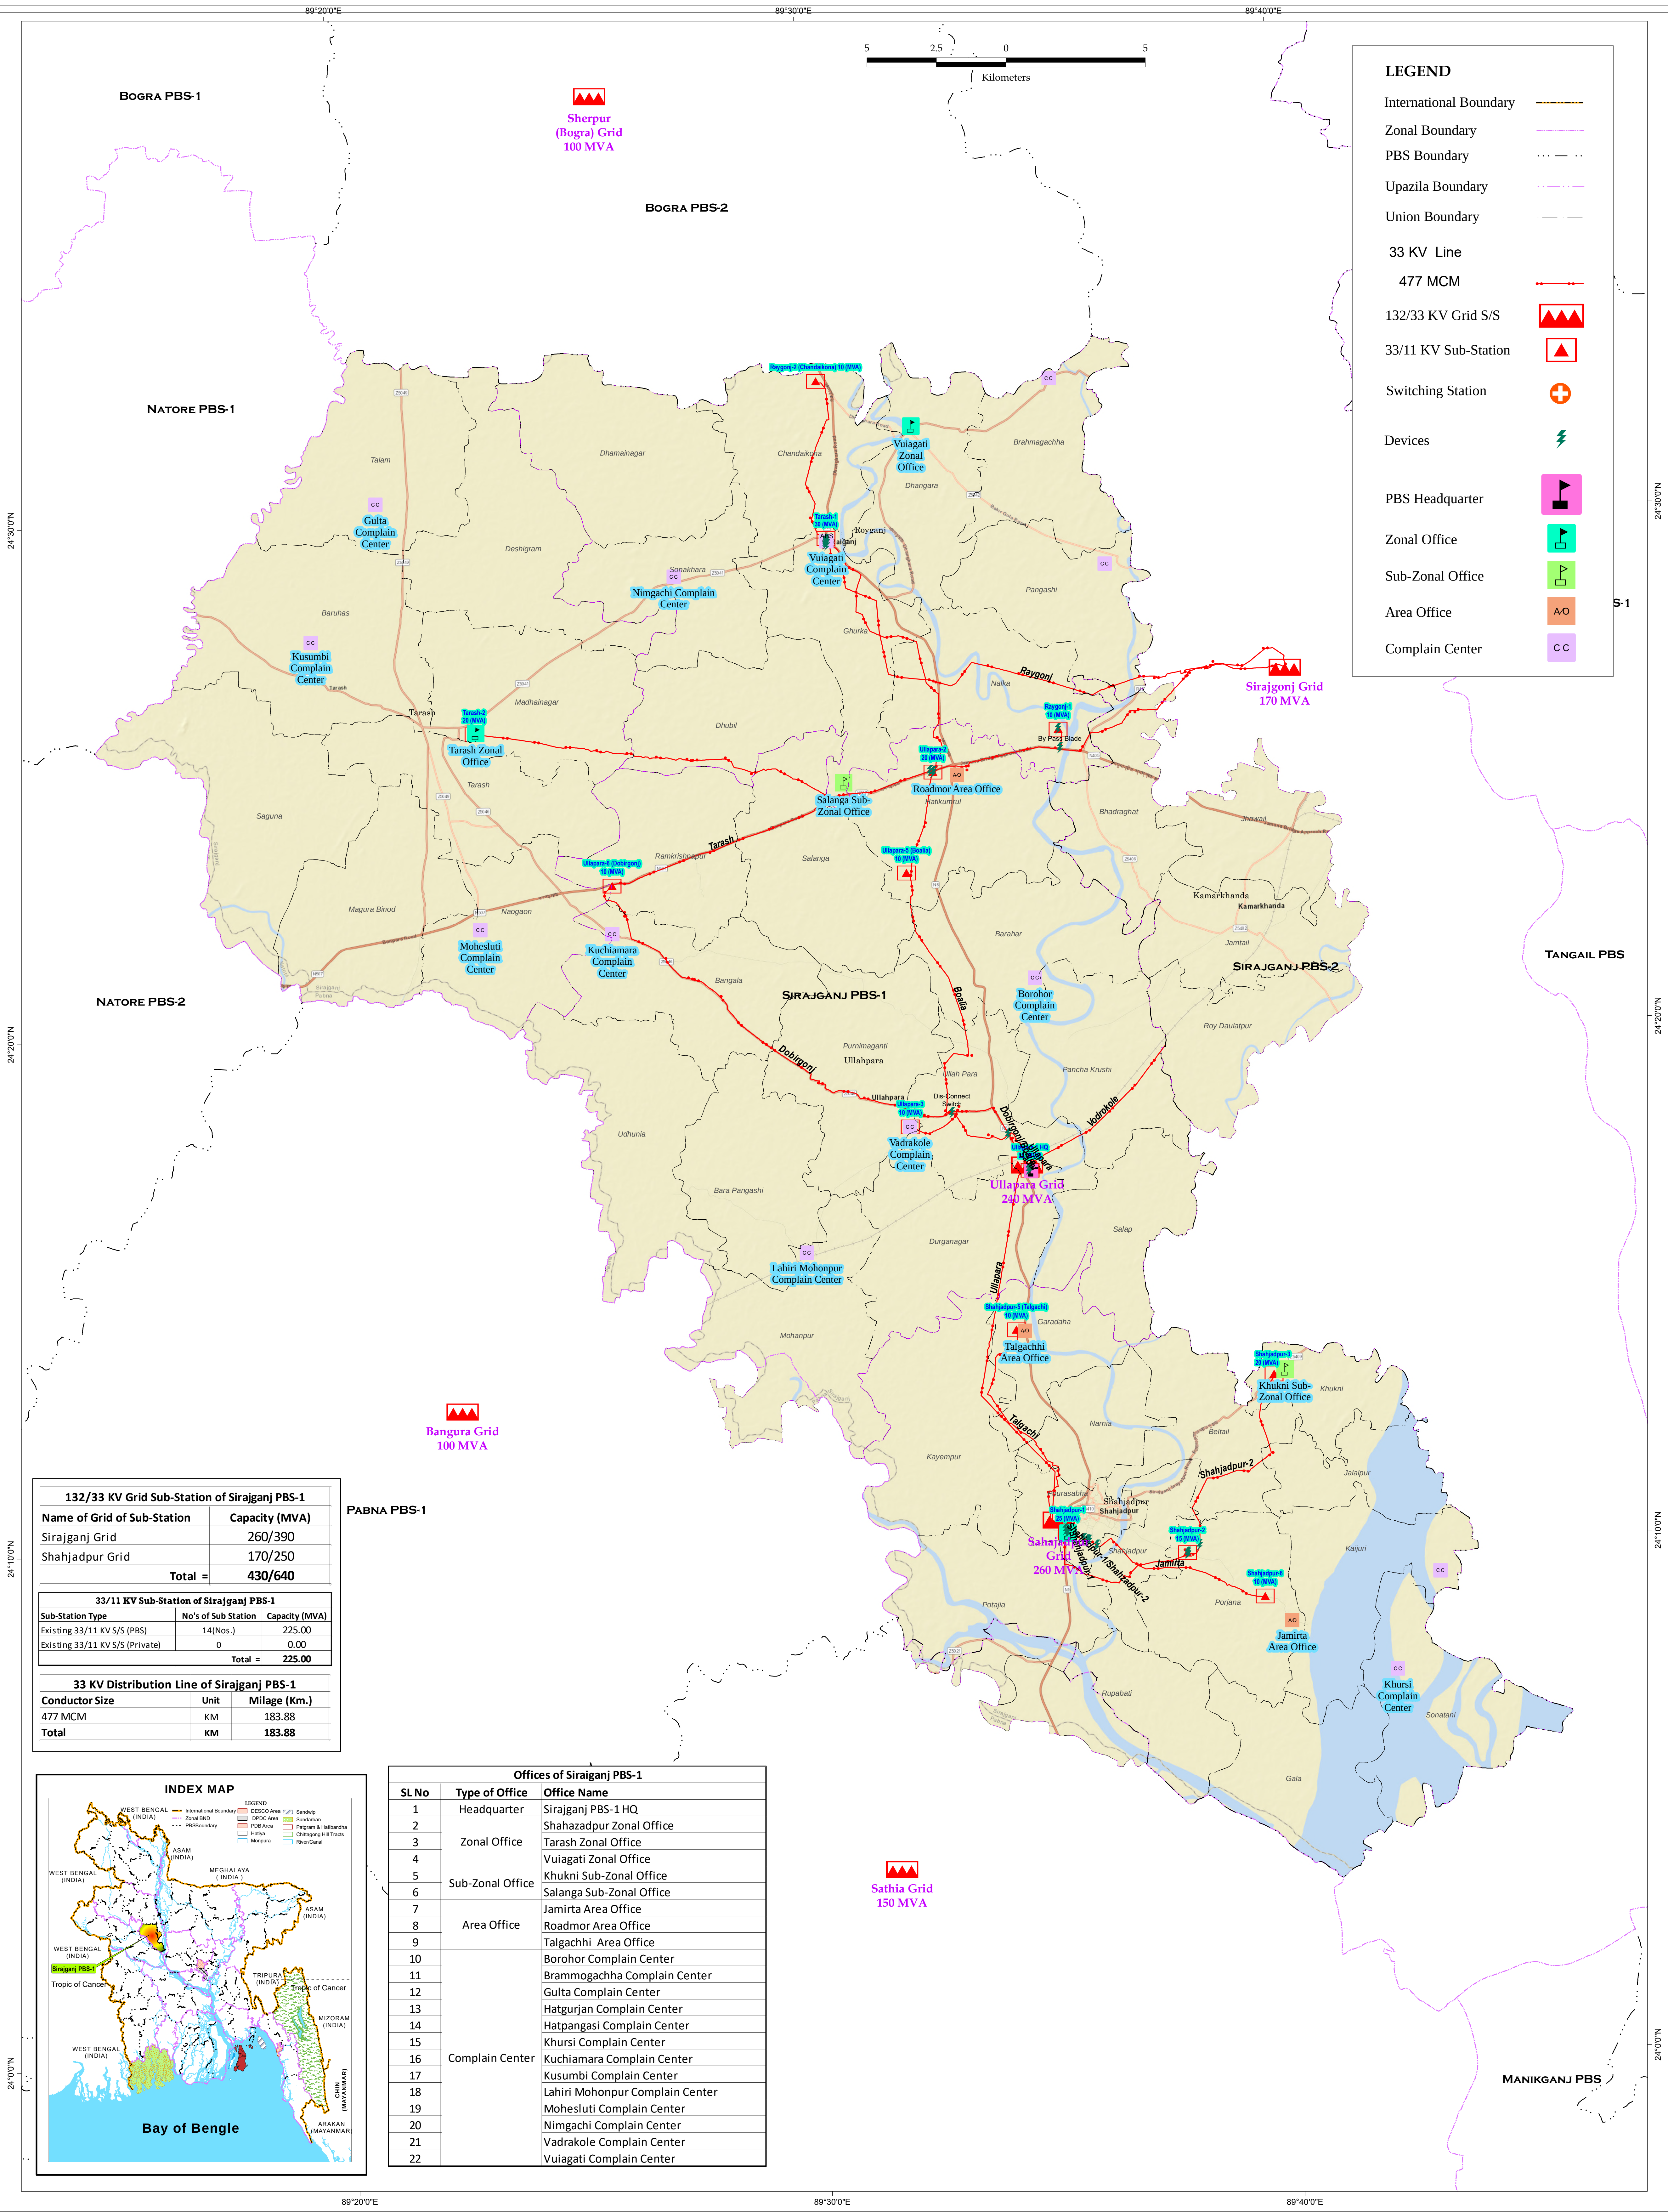

132/33 KV Grid Sub-Station of Sirajganj PBS-1		
Name of Grid of Sub-Station	Capacity (MVA)	
Sirajganj Grid	260/390	
Shahjadpur Grid	170/250	
Total =	430/640	

33/11 KV Sub-Station of Sirajganj PBS-1		
Sub-Station Type	No's of Sub Station	Capacity (MVA)
Existing 33/11 KV S/S (PBS)	14(Nos.)	225.00
Existing 33/11 KV S/S (Private)	0	0.00
Total =		225.00

33 KV Distribution Line of Sirajganj PBS-1		
Conductor Size	Unit	Milage (Km.)
477 MCM	KM	183.88
Total	KM	183.88

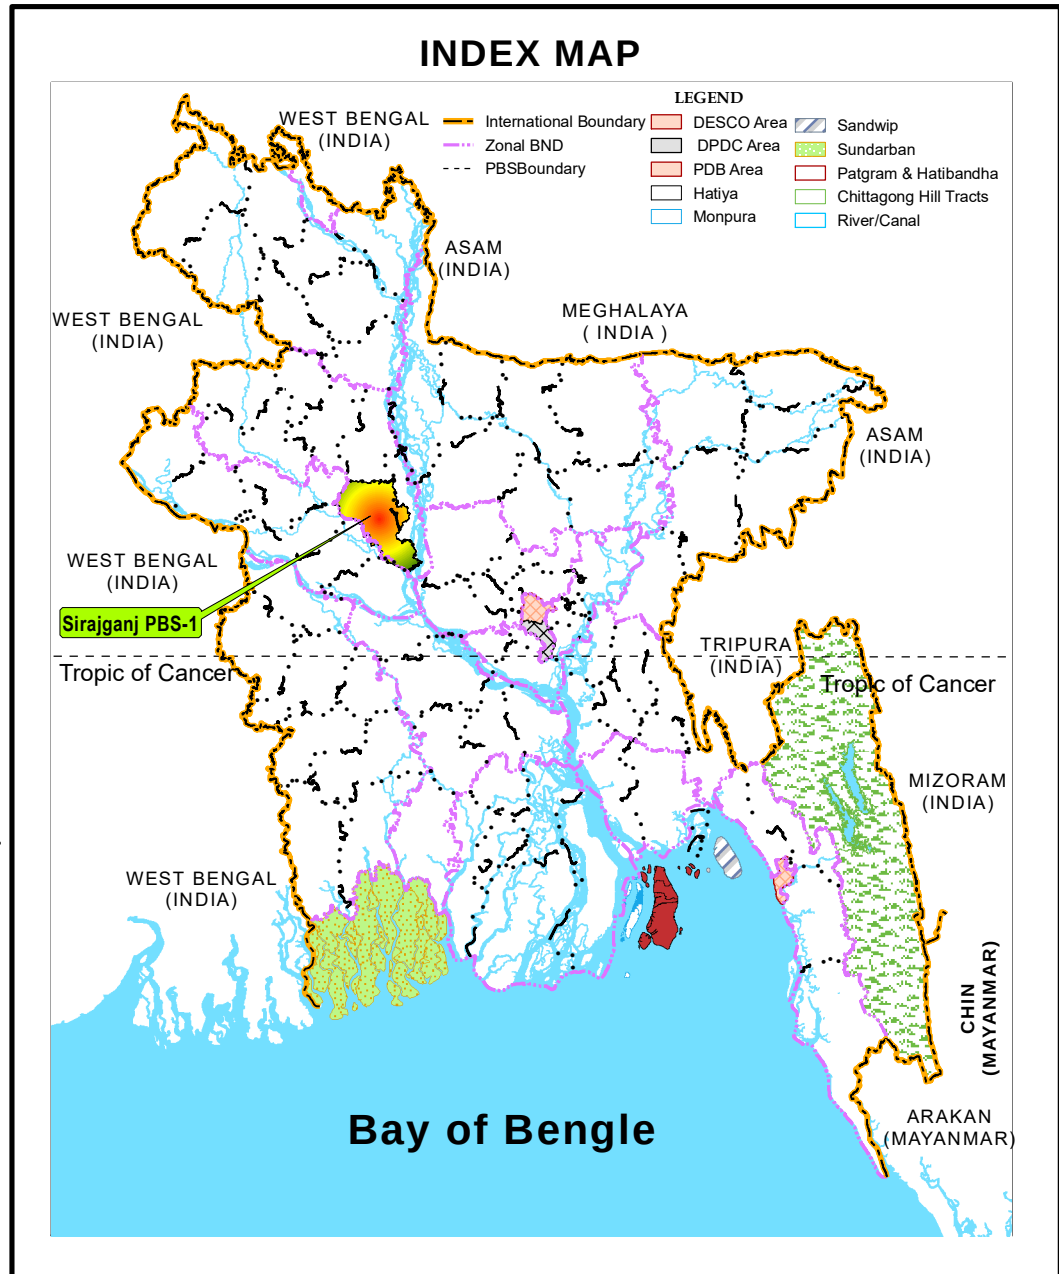

Offices of Sirajganj PBS-1		
SL No	Type of Office	Office Name
1	Headquarter	Sirajganj PBS-1 HQ
2		Shahazadpur Zonal Office
3	Zonal Office	Tarash Zonal Office
4		Vuiagati Zonal Office
5	Sub-Zonal Office	Khukni Sub-Zonal Office
6		Salanga Sub-Zonal Office
7		Jamirta Area Office
8	Area Office	Roadmor Area Office
9		Talgachhi Area Office
10		Borohor Complain Center
11		Brammogachha Complain Center
12		Gulta Complain Center
13		Hatgurjan Complain Center
14		Hatpangasi Complain Center
15		Khursi Complain Center
16	Complain Center	Kuchiamara Complain Center
17		Kusumbi Complain Center
18		Lahiri Mohonpur Complain Center
19		Mohesluti Complain Center
20		Nimgachi Complain Center
21		Vadrakole Complain Center
22		Vuiagati Complain Center