


# LAND USE / MASTER PLAN.

## MIRPUR PAURASHAVA, KUSHTIA ZILA.

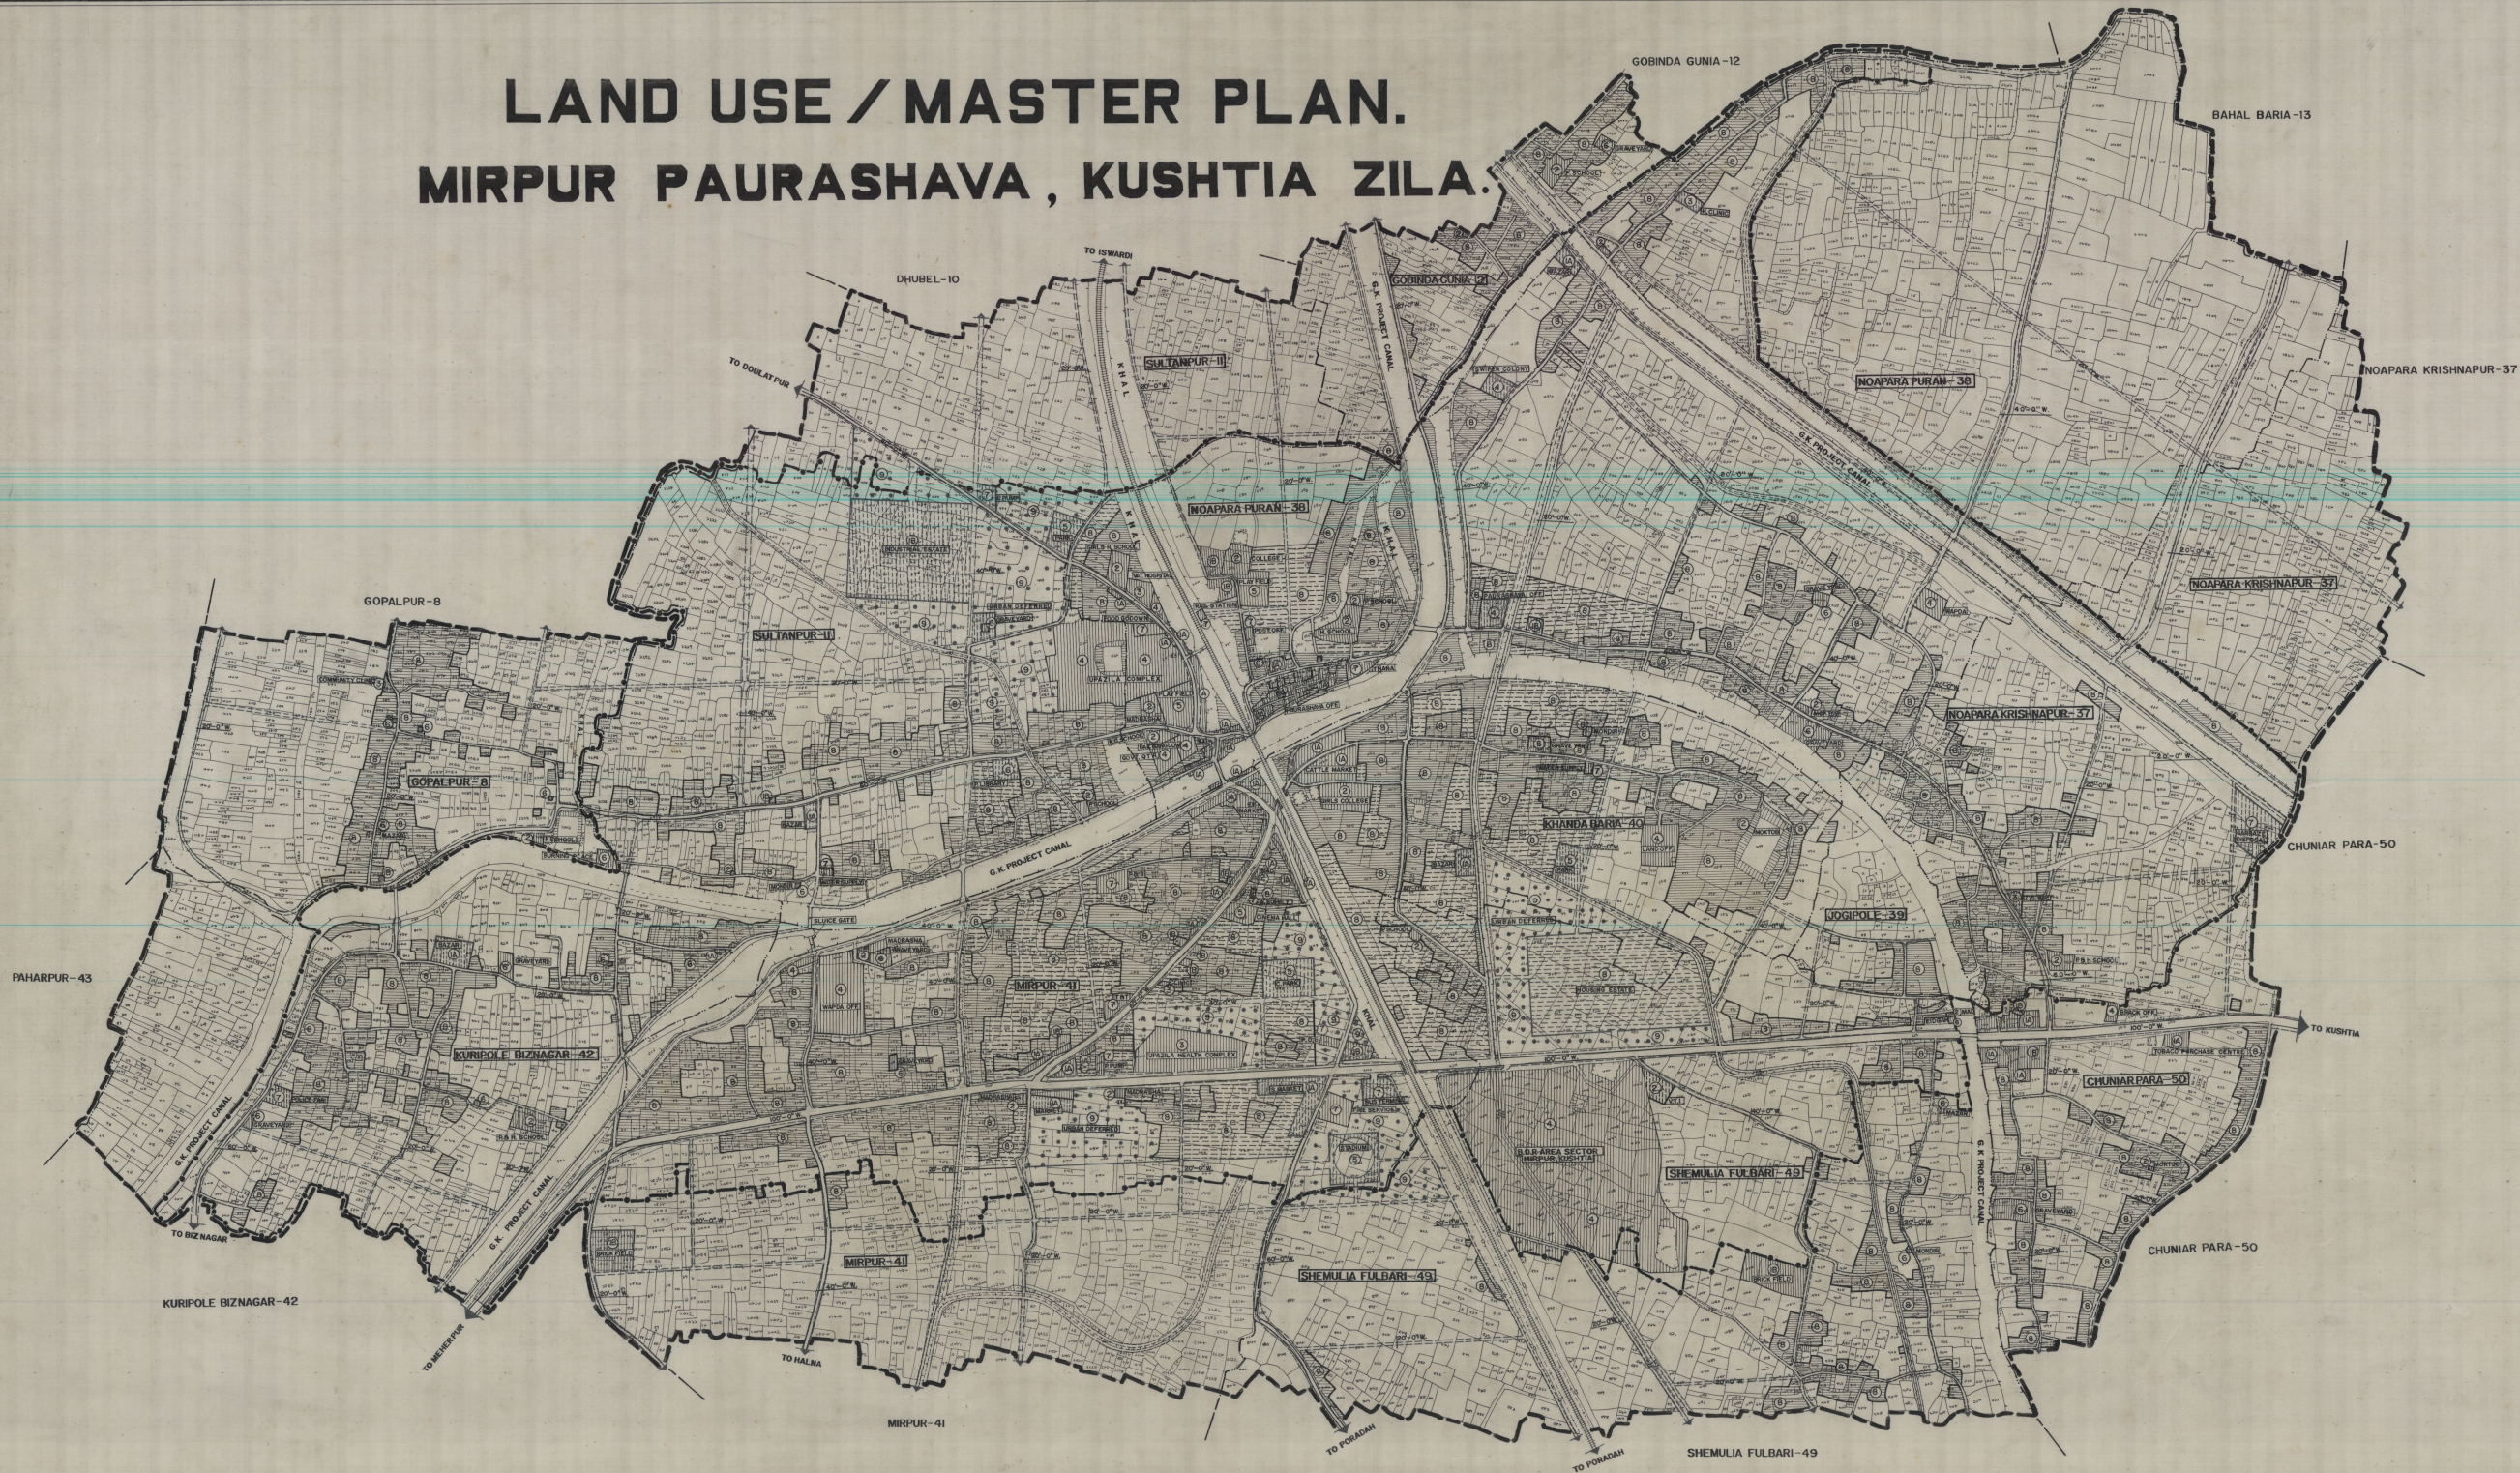

### LEGEND (PAURASHAVA AREA)

MAJOR USES	EXISTING SYMBL	EXISTING ACRES	EXISTING PERCENT	PROPOSED SYMBL	PROPOSED ACRES	PROPOSED PERCENT
1. COMMERCE	(A)	14.80	0.88	(A)	21.85	0.99
2. INDUSTRY	(B)	7.00	0.32	(B)	27.00	1.24
3. EDUCATION	(2)	12.20	0.56	(2)	13.20	0.61
4. HEALTH	(3)	7.40	0.34	(3)	8.40	0.39
5. ADMINISTRATION	(4)	85.20	3.82	(4)	85.20	3.91
6. RECREATION	(5)	4.50	0.21	(5)	15.00	0.69
7. SOCIO-CULTURAL	(6)	6.30	0.29	(6)	9.05	0.37
8. URBAN SERVICES	(7)	5.20	0.24	(7)	19.20	0.91
9. RESIDENTIAL	(8)	382.00	17.55	(8)	499.00	22.92
10. URBAN DEFERRED	(9)			(9)	92.00	4.22
11. WATER BODIES	(10)	264.00	12.13	(10)	264.00	12.13
12. AGRICULTURE	(11)	1280.35	58.81	(11)	911.48	41.87
13. ROADS						
A. MAJOR ROAD						
B. SECONDARY ROAD		110.00	5.05		221.22	10.16
C. LOCAL ROAD						
D. RAIL-WAY LINE						
14. MOUZA BOUNDARY						
15. PAURASHAVA BOUNDARY						
16. PLANNING BOUNDARY						
<b>TOTAL AREA</b>		<b>2177.00</b>	<b>100%</b>		<b>2177.00</b>	<b>100%</b>



SCALE 1" = 330'-0"

**LANDUSE / MASTER PLAN**  
**MIRPUR PAURASHAVA, KUSHTIA ZILA.**

URBAN DEVELOPMENT DIRECTORATE  
 MINISTRY OF HOUSING & PUBLIC WORKS  
 GOVT. OF BANGLADESH

SURVEYED BY:  
 U.D.D. SURVEY TEAM. SCALE: 1" = 330'-0" DRG NO: W-50/01-2/5(1)

PREPARED BY:  
 1. MD. FORSHAD ALAM.  
 2. MD. MOHSIN HOSSAIN.  
 3. MD. ABU BAKAR SIDDIQUE. MD. BORNAN UDDIN  
 PLANNING ASSISTANT

DATE: 29-12-2003.

(SHAHABUDDIN AHMED) (MD. SAADULLAH) (MD. SHAHJAHAN CHOKHURY) (MD. SEKANDAR ALI)  
 ASSISTANT PLANNER SENIOR PLANNER DEPUTY DIRECTOR DIRECTOR  
 URBAN DEVELOPMENT DTE. URBAN DEVELOPMENT DTE. URBAN DEVELOPMENT DTE. URBAN DEVELOPMENT DTE.